


General Notes

1. This drawing is the copyrighted property of Eastabrook Architects Ltd. No reproduction of any part is allowed without written permission.

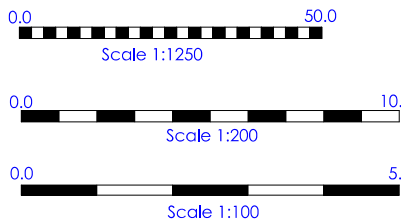

Status

PLANNING

Revisions

A - 26.08.21 - Site boundary amended

Project

Replacement Garage,
Bagendon Manor
Bagendon

Client

Mr & Mrs S Fallon

Drawing

Proposed Garage

Scale

1:100/200/1250 @ A2

Date

July 2021

EASTABROOK ARCHITECTS

Kent House
Sheep Street
Stow-on-the-Wald
Gloucestershire GL54 1HQ

RIBA #






Phone: 01451 830541
enquiries@eastabrookarchitects.co.uk
www.eastabrookarchitects.co.uk

Drawing number

1461 - P01

Revision

A

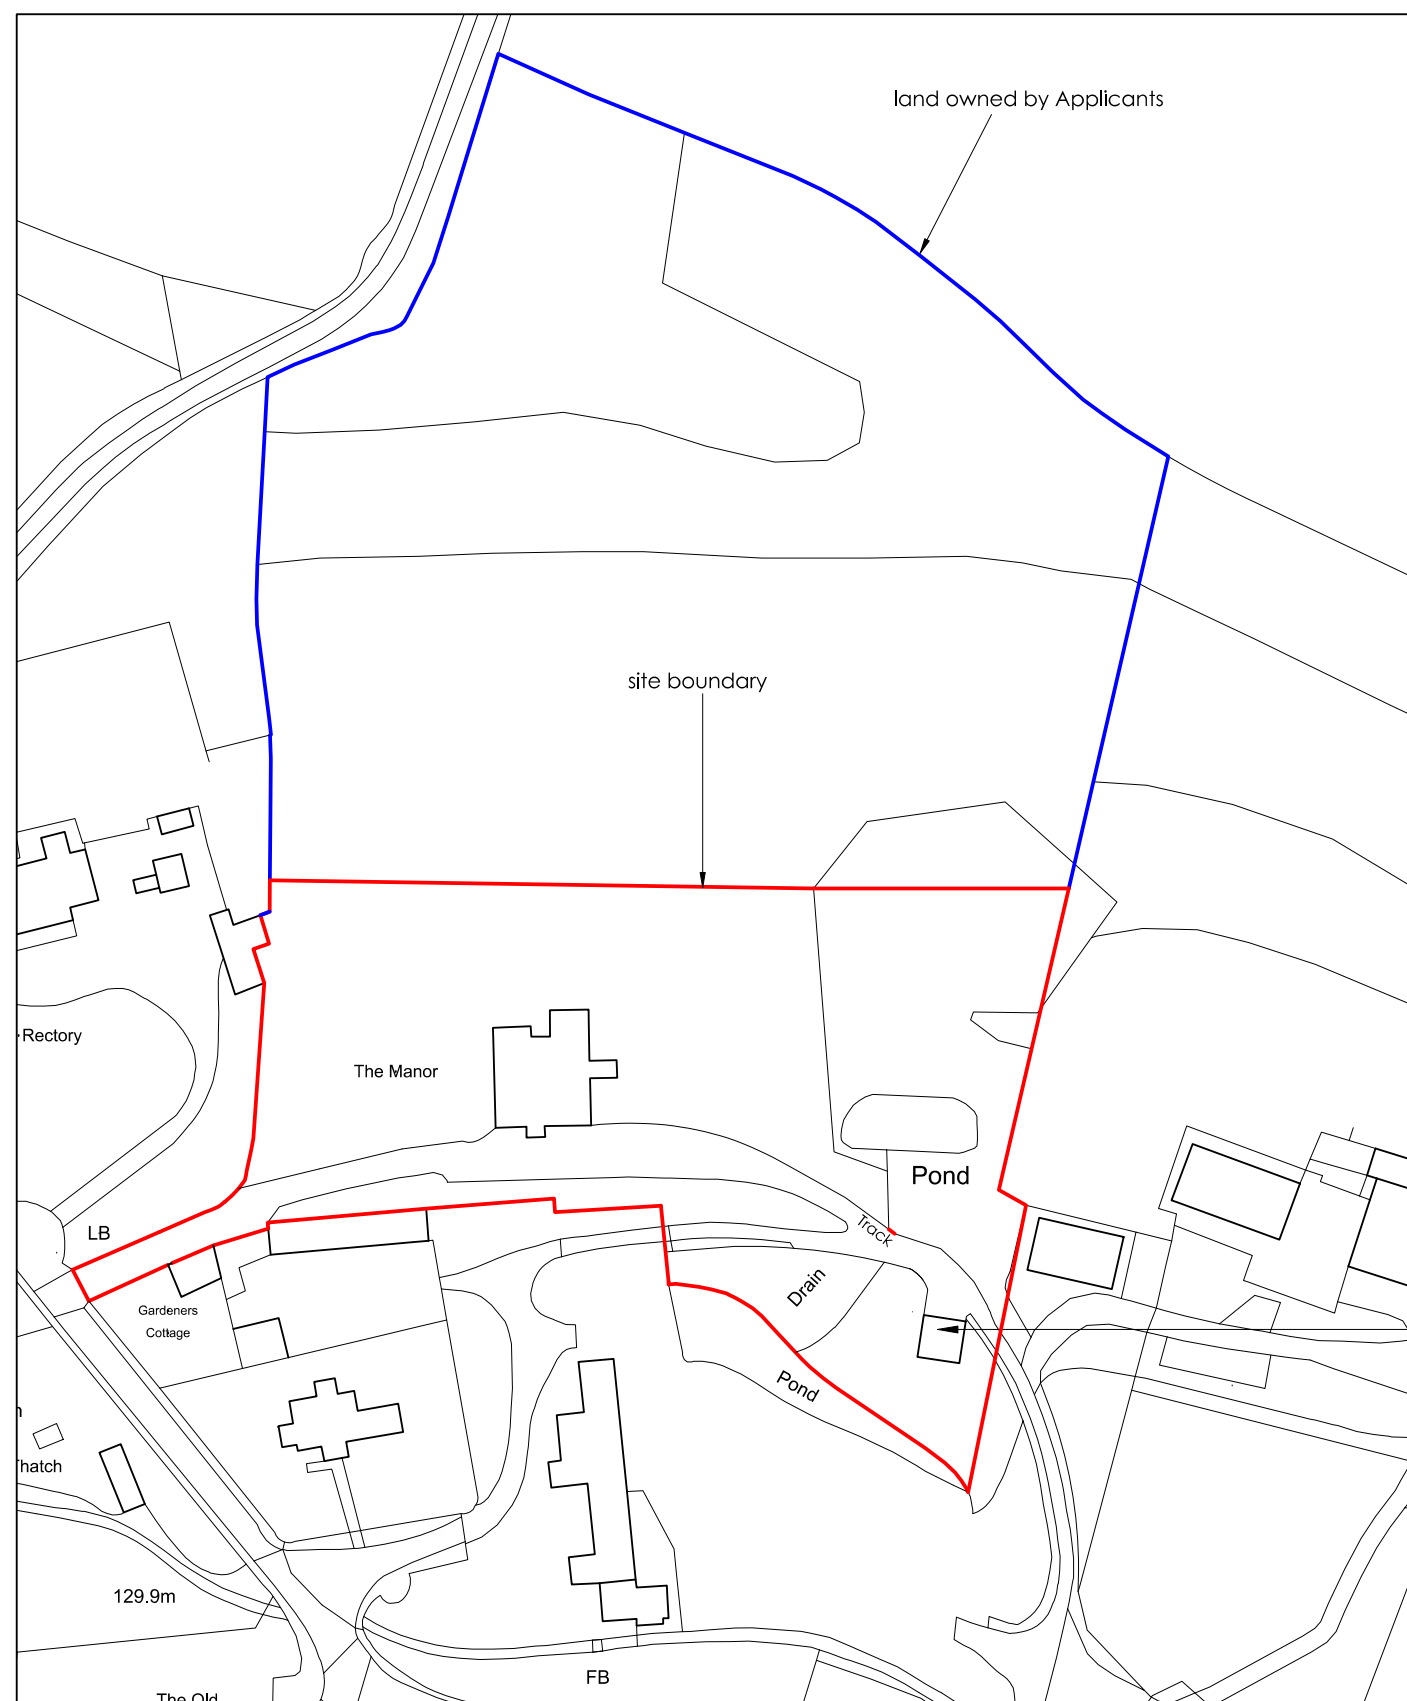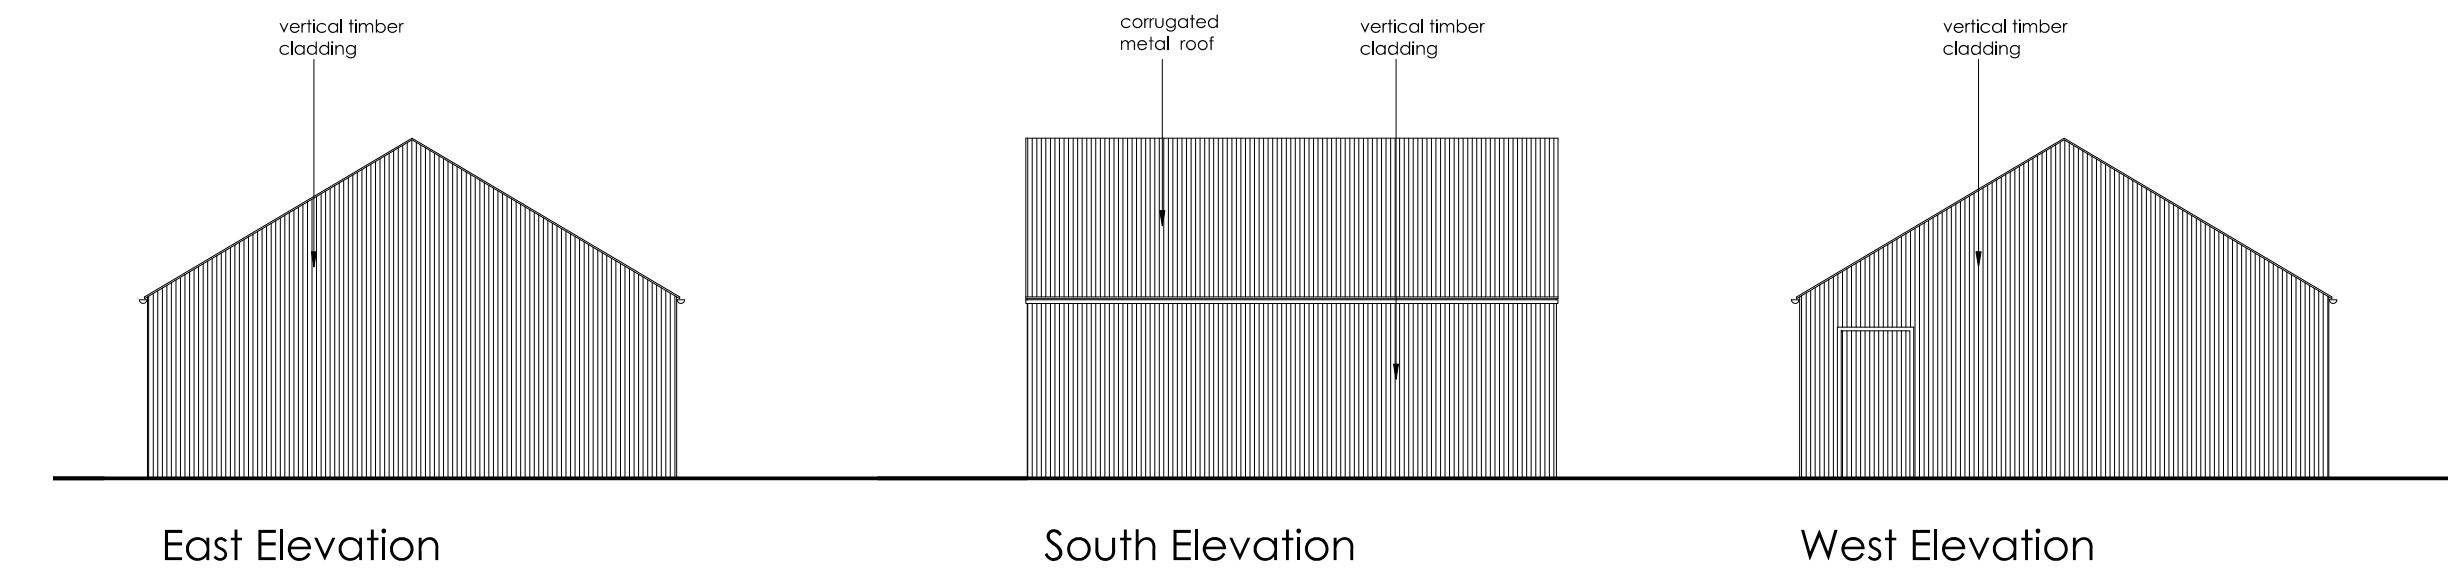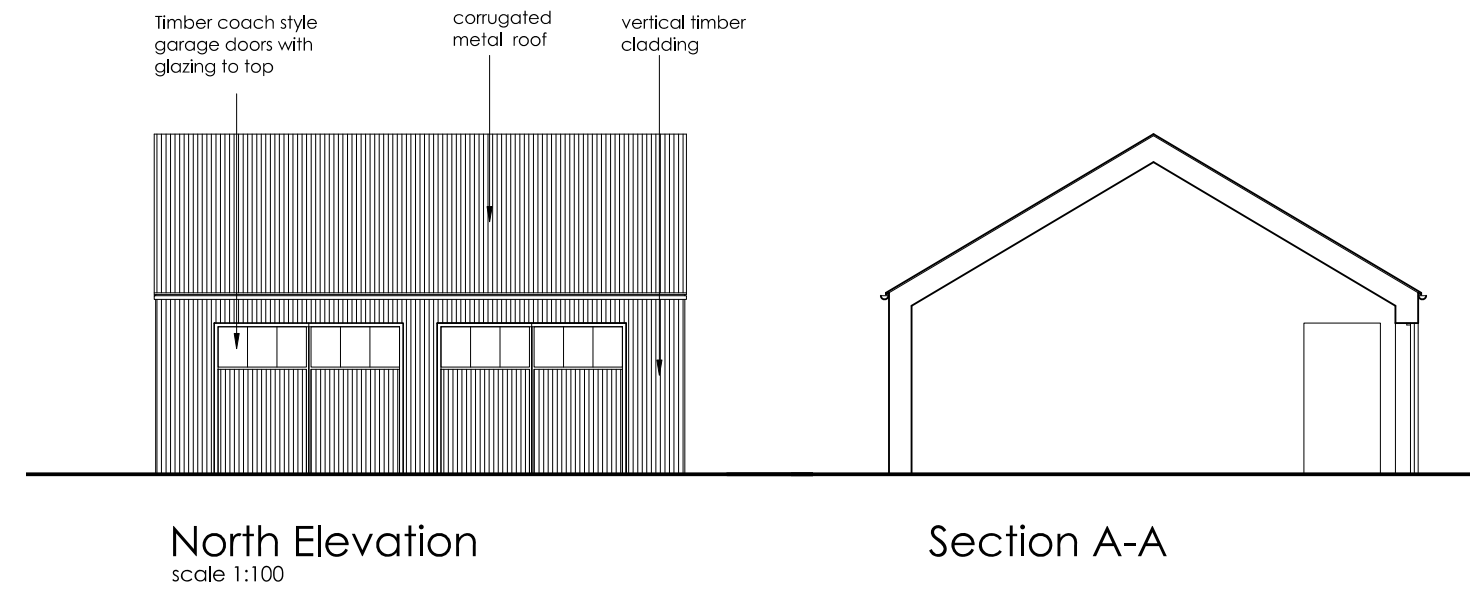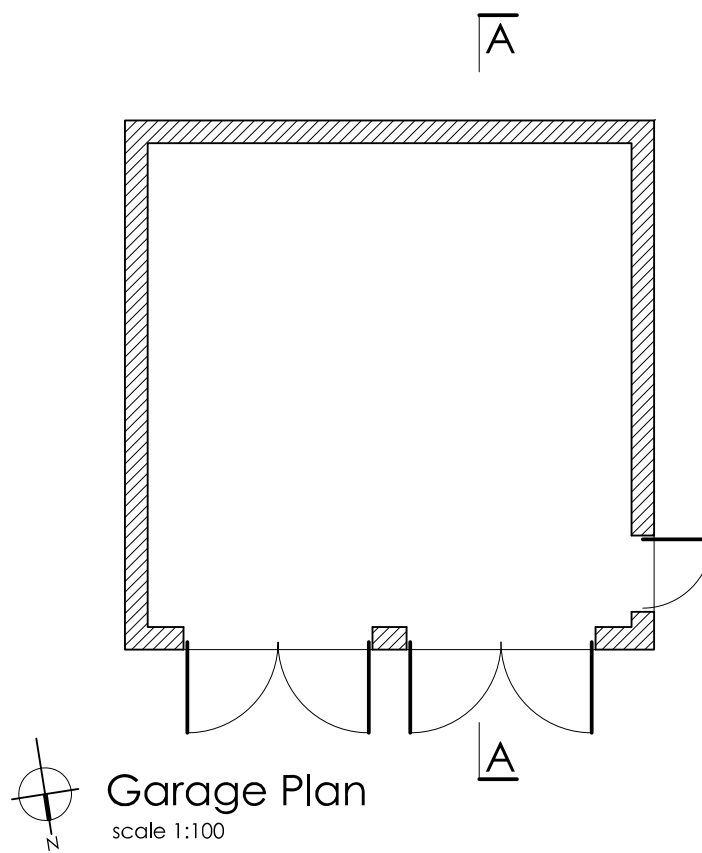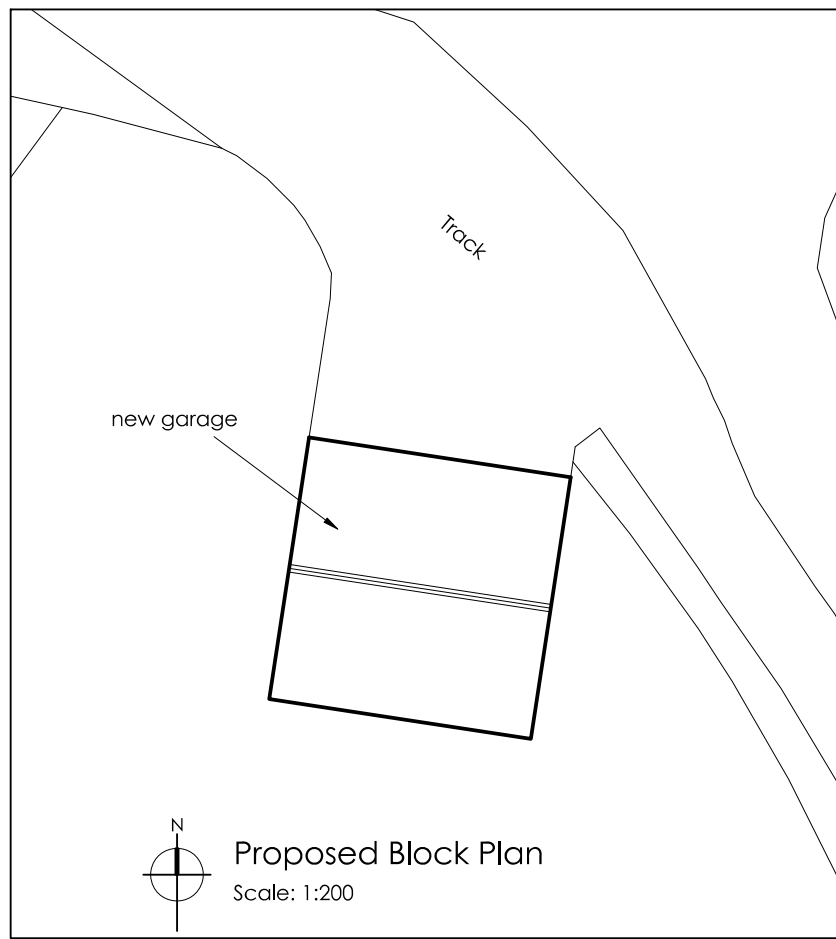

Proposed Site Plan
scale 1:1250

