


General Notes

1. This drawing is the copyrighted property of Eastabrook Architects Ltd. No reproduction of any part is allowed without written permission ©

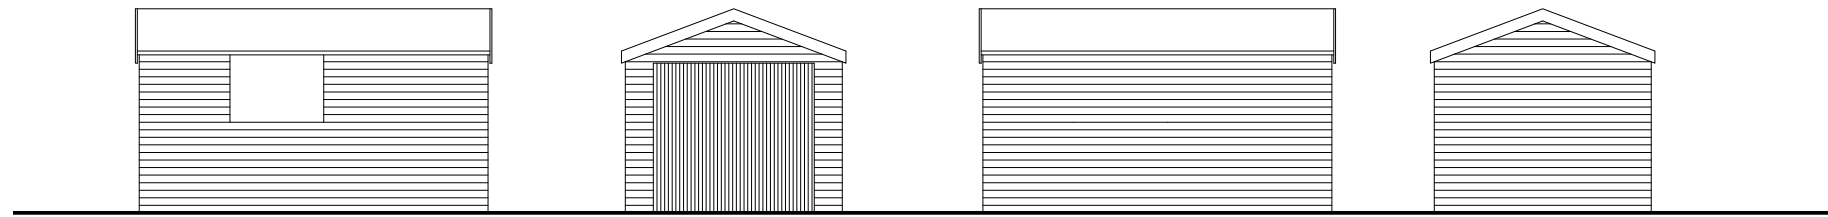


East Elevation
scale 1:100


North Elevation

West Elevation


South Elevation

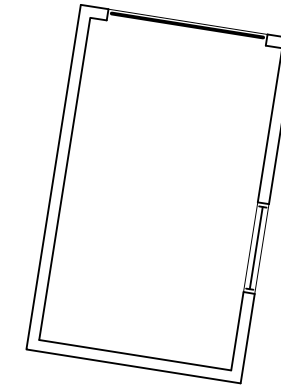

Garage Plan
scale 1:100

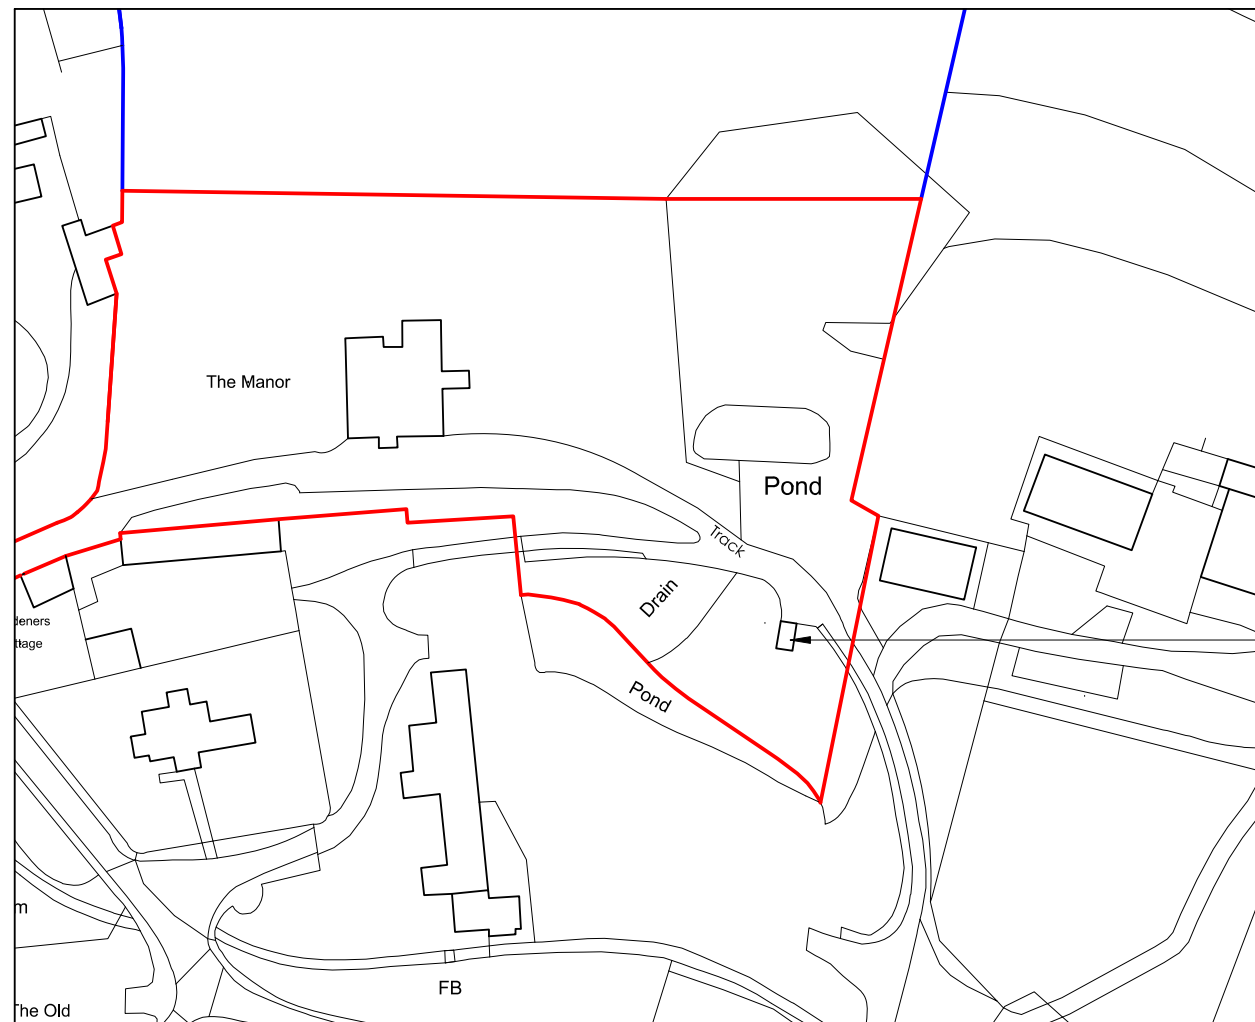

Existing Location
scale 1:1250

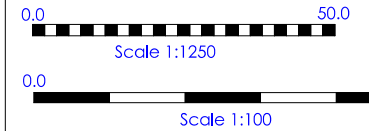

Status

PLANNING

Revisions

A - 26.08.21 - Site boundary amended

Project

Replacement Garage,
Bagendon Manor
Bagendon

Client

Mr & Mrs S Fallon

Drawing

Existing Garage

Scale

1:100/1250 @ A3

Date

July 2021

EASTABROOK ARCHITECTS

Kent House
Sheep Street
Stow-on-the-Wold
Gloucestershire GL54 1HQ



Phone: 01451 830541
enquiries@eastabrookarchitects.co.uk
www.eastabrookarchitects.co.uk

Drawing number
1461 - S01

Revision
A