




WEST ELEVATION 1:100

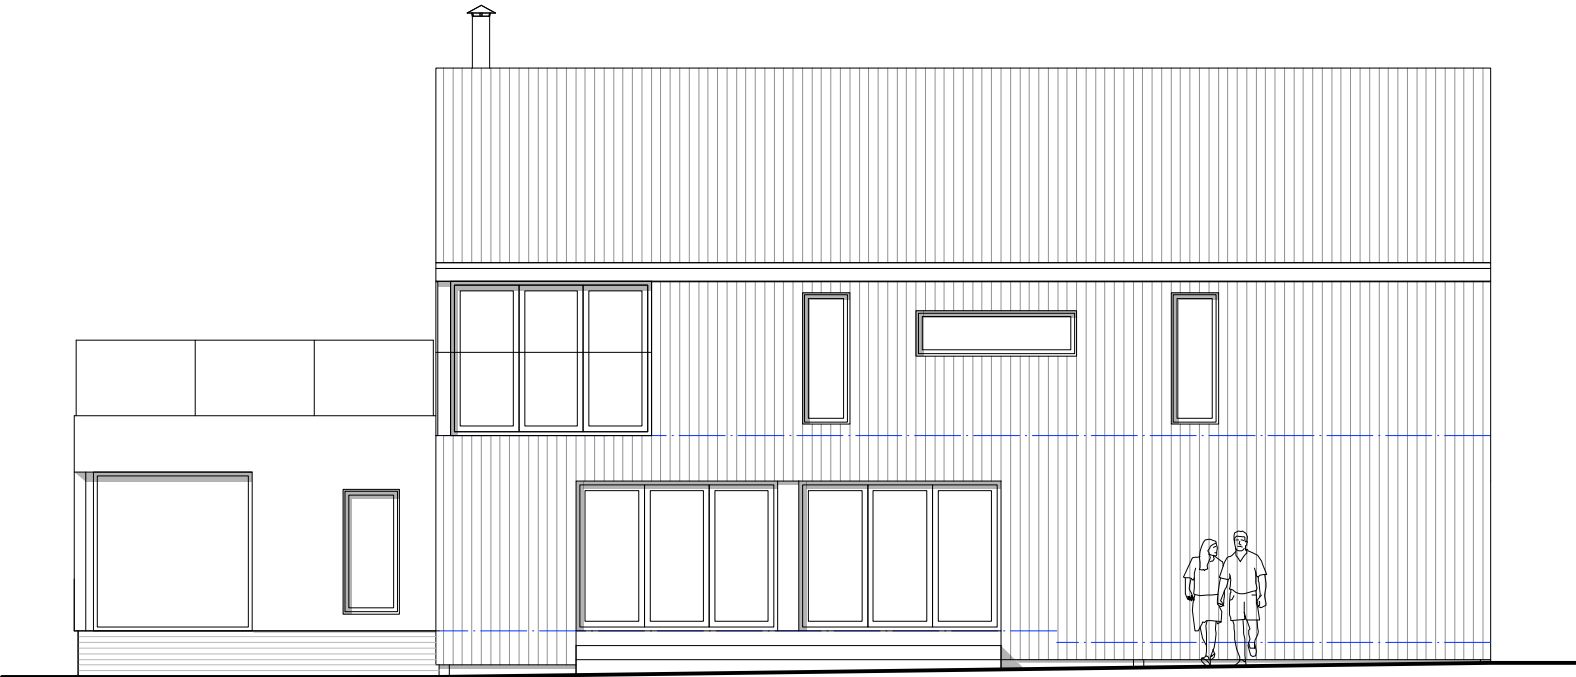

NORTH ELEVATION 1:100

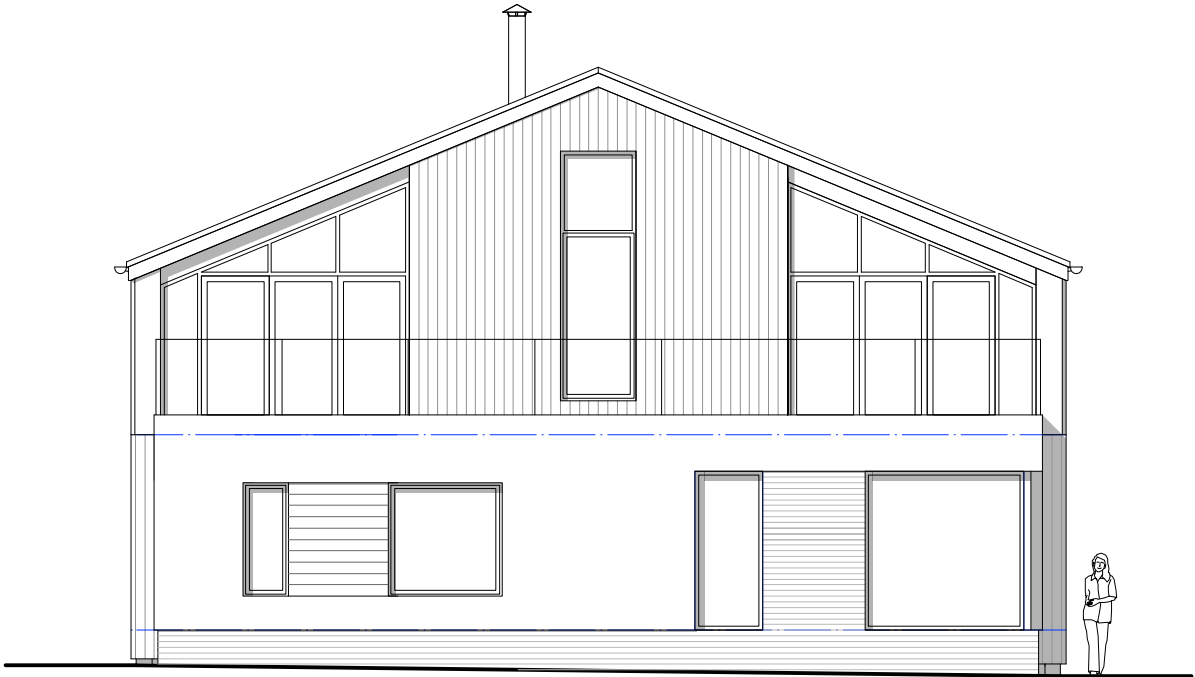

EAST ELEVATION 1:100

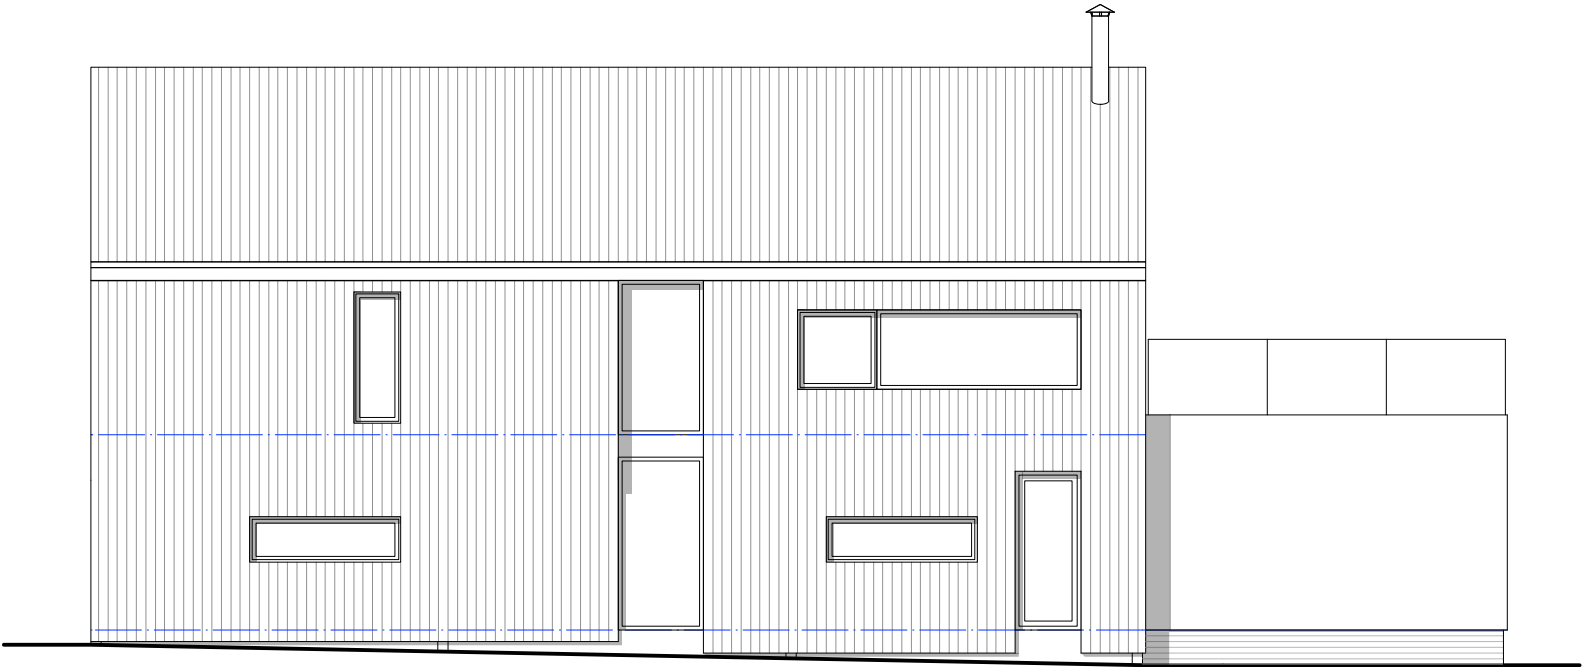

SOUTH ELEVATION 1:100

**MATERIALS**  
ROOF: Single Ply Membrane  
WALLS: Brick Plinth, Painted Render + Timber Cladding  
WINDOWS: Aluminium  
DOORS: Aluminium  
  
NOTE: Walls to Barn to be changed to Timber Cladding and Flue shown



CONTRACTORS TO CHECK ALL DIMENSIONS ON SITE BEFORE FABRICATION AND REPORT ANY DISCREPANCIES BEFORE PROCEEDING REPRODUCTION OF THESE DRAWINGS IS STRICTLY PROHIBITED WITHOUT CONSENT FROM GW ARCHITECTS LTD

CLIENT  
Mr CLEAVE  
  
PROJECT  
GREAT KNOWLE BARN  
Derriton Road  
Pyworthy  
Devon  
EX22 6JY  
  
DRAWING TITLE  
PROPOSED ANNEXE + ALTERATIONS  
Elevations

SCALE DATE STAGE  
As Shown June 2021 Planning  
JOB AND DRAWING NUMBER REVISION  
0345 - 03

**GW** ARCHITECTS LTD  
LADFORD MILL SHEBBEAR DEVON EX21 5QY  
www.gw-architects.co.uk 01409 281362

A3