




West Elevation

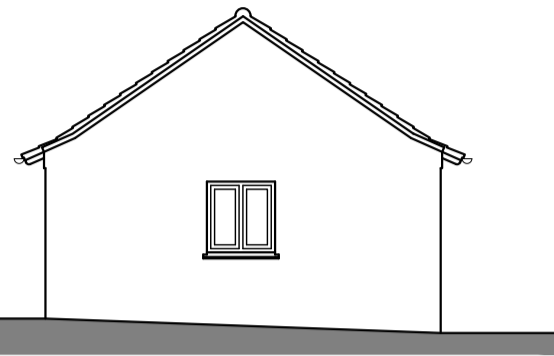


East Elevation

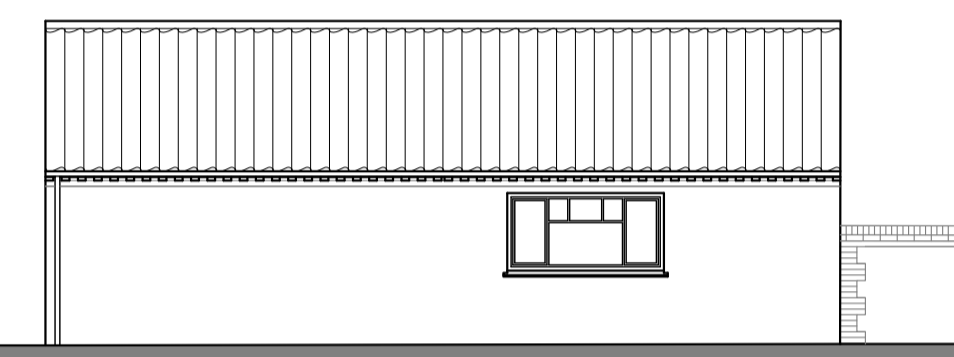

North Elevation

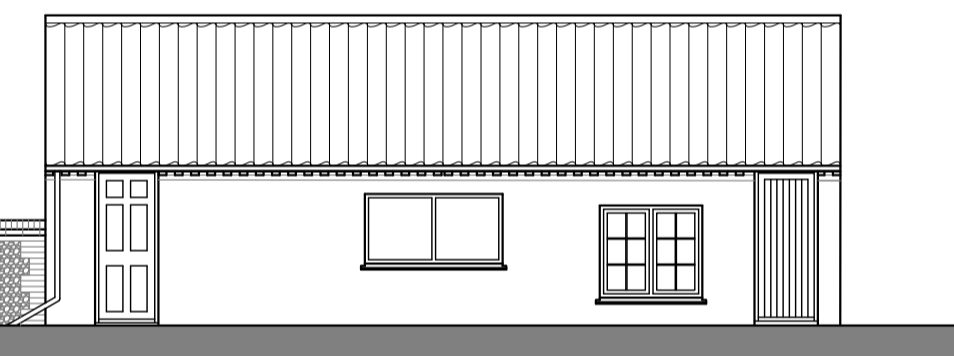


South Elevation

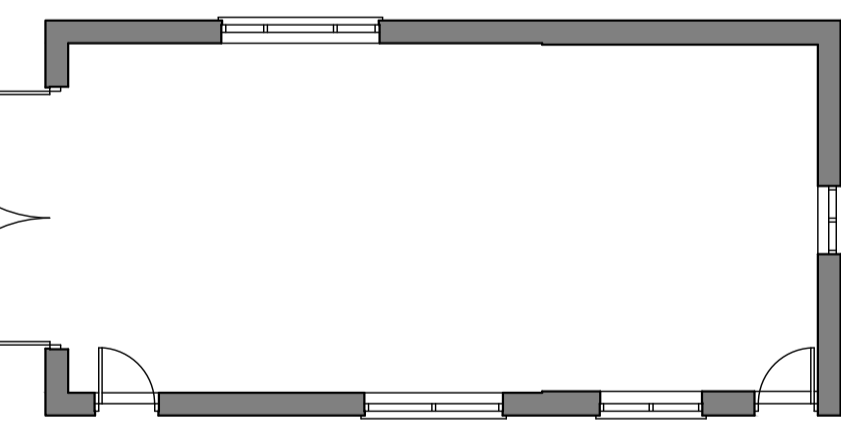


Plan

Existing 1:100


**Existing Materials**  
Walls - Render  
Roof - Clay Pantiles  
Joinery - Timber

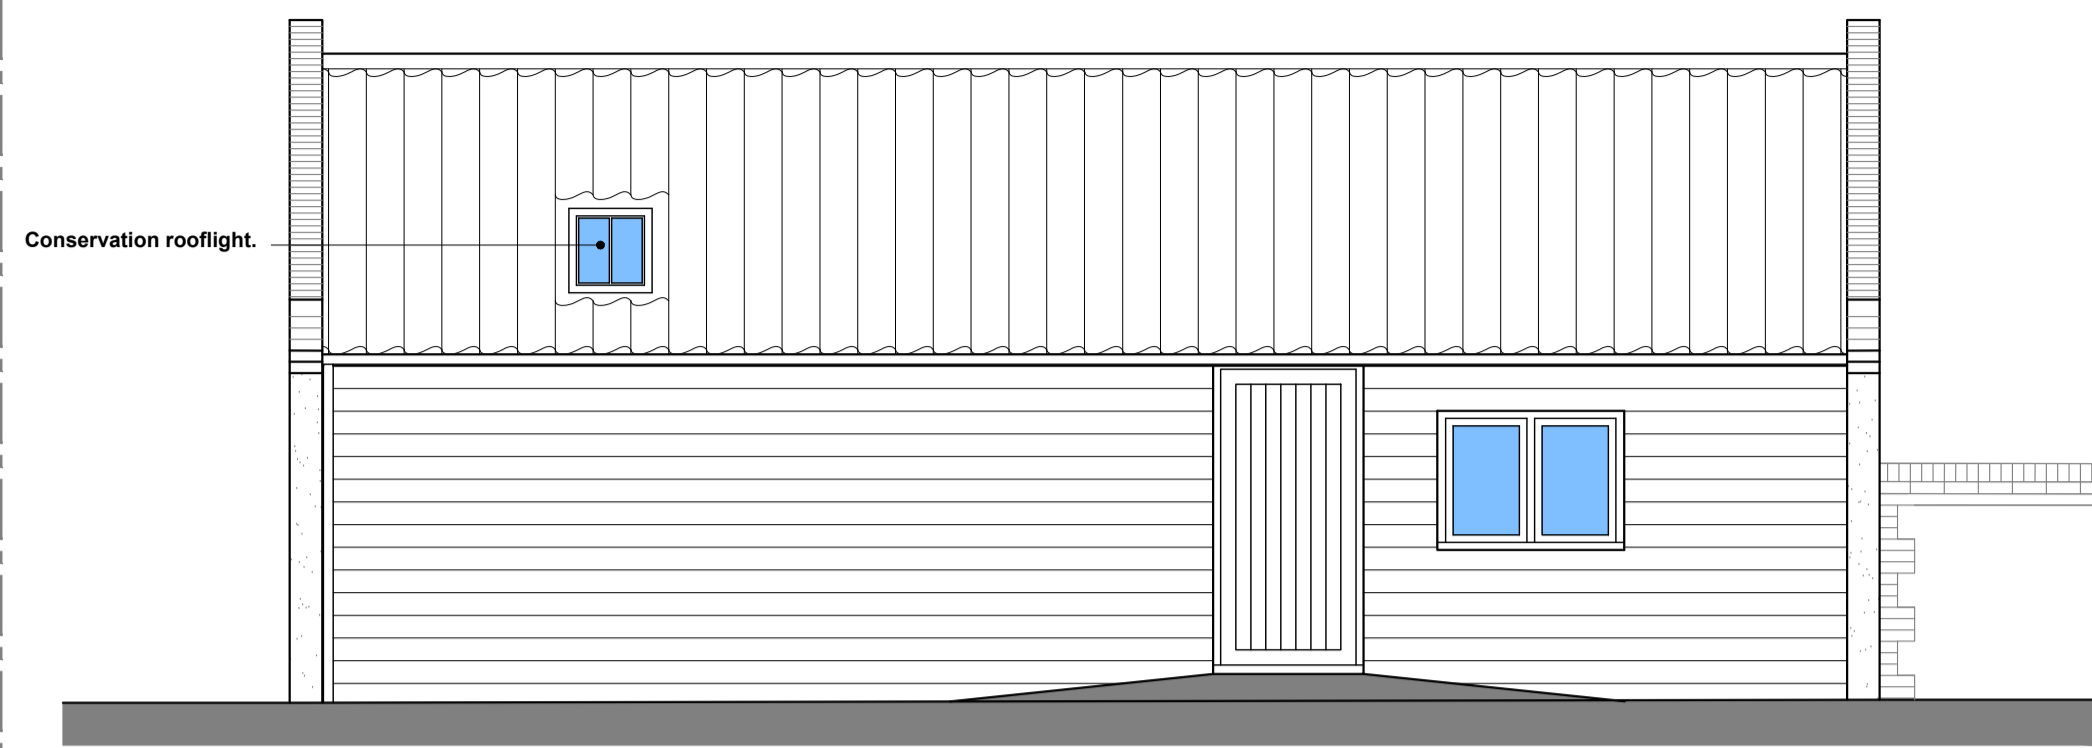

North Elevation

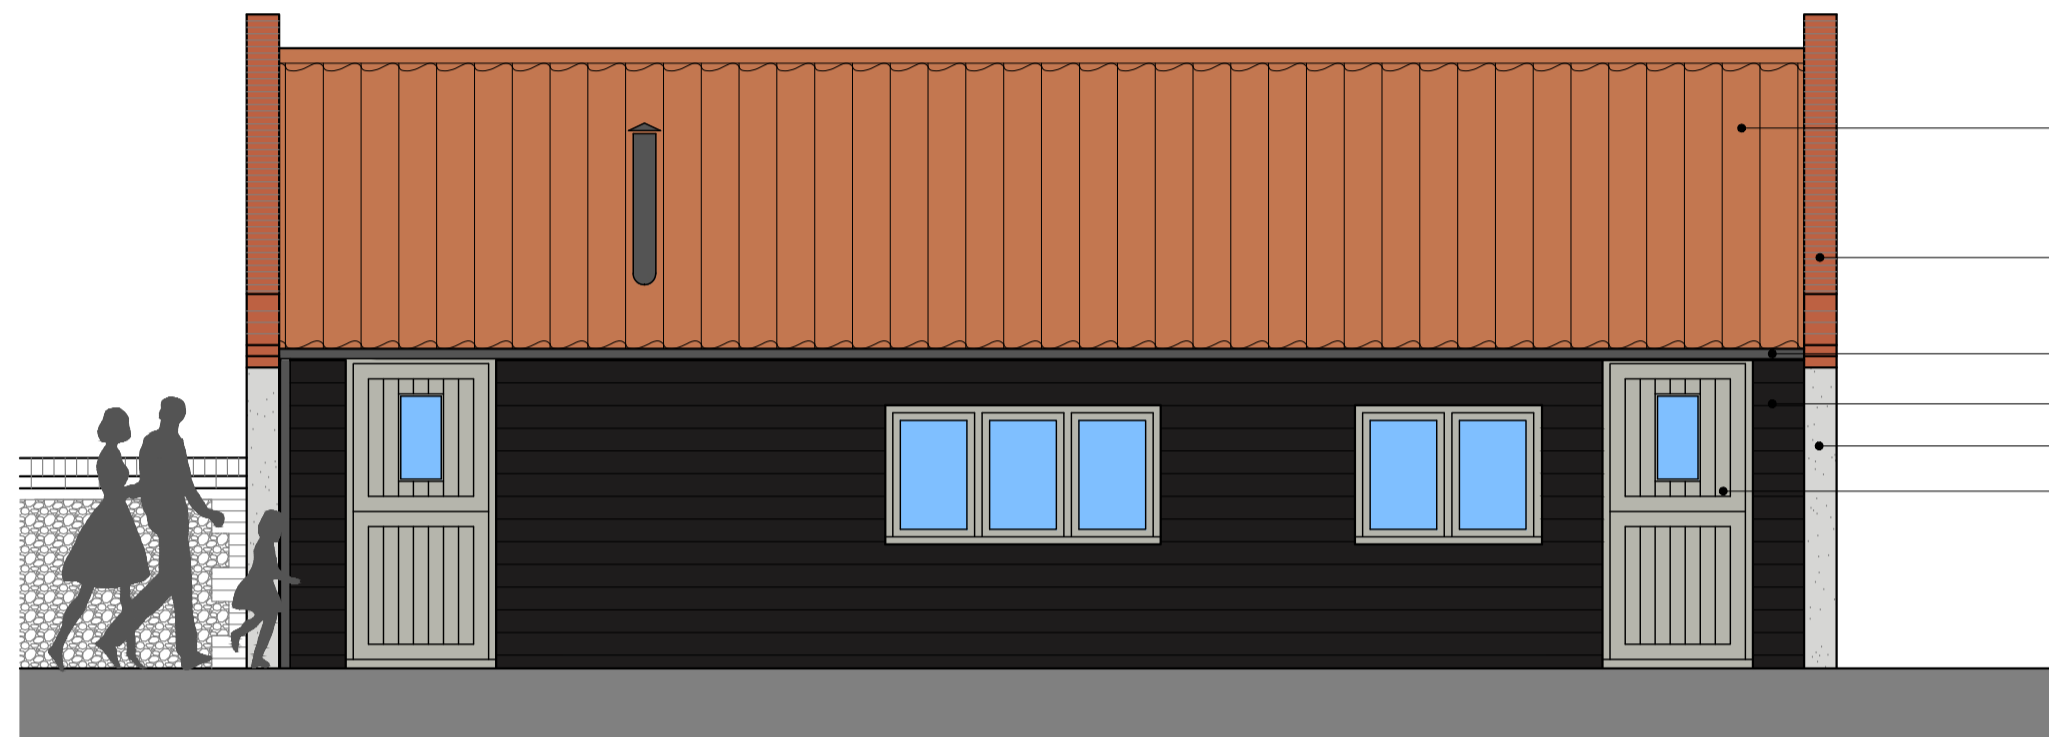


South Elevation

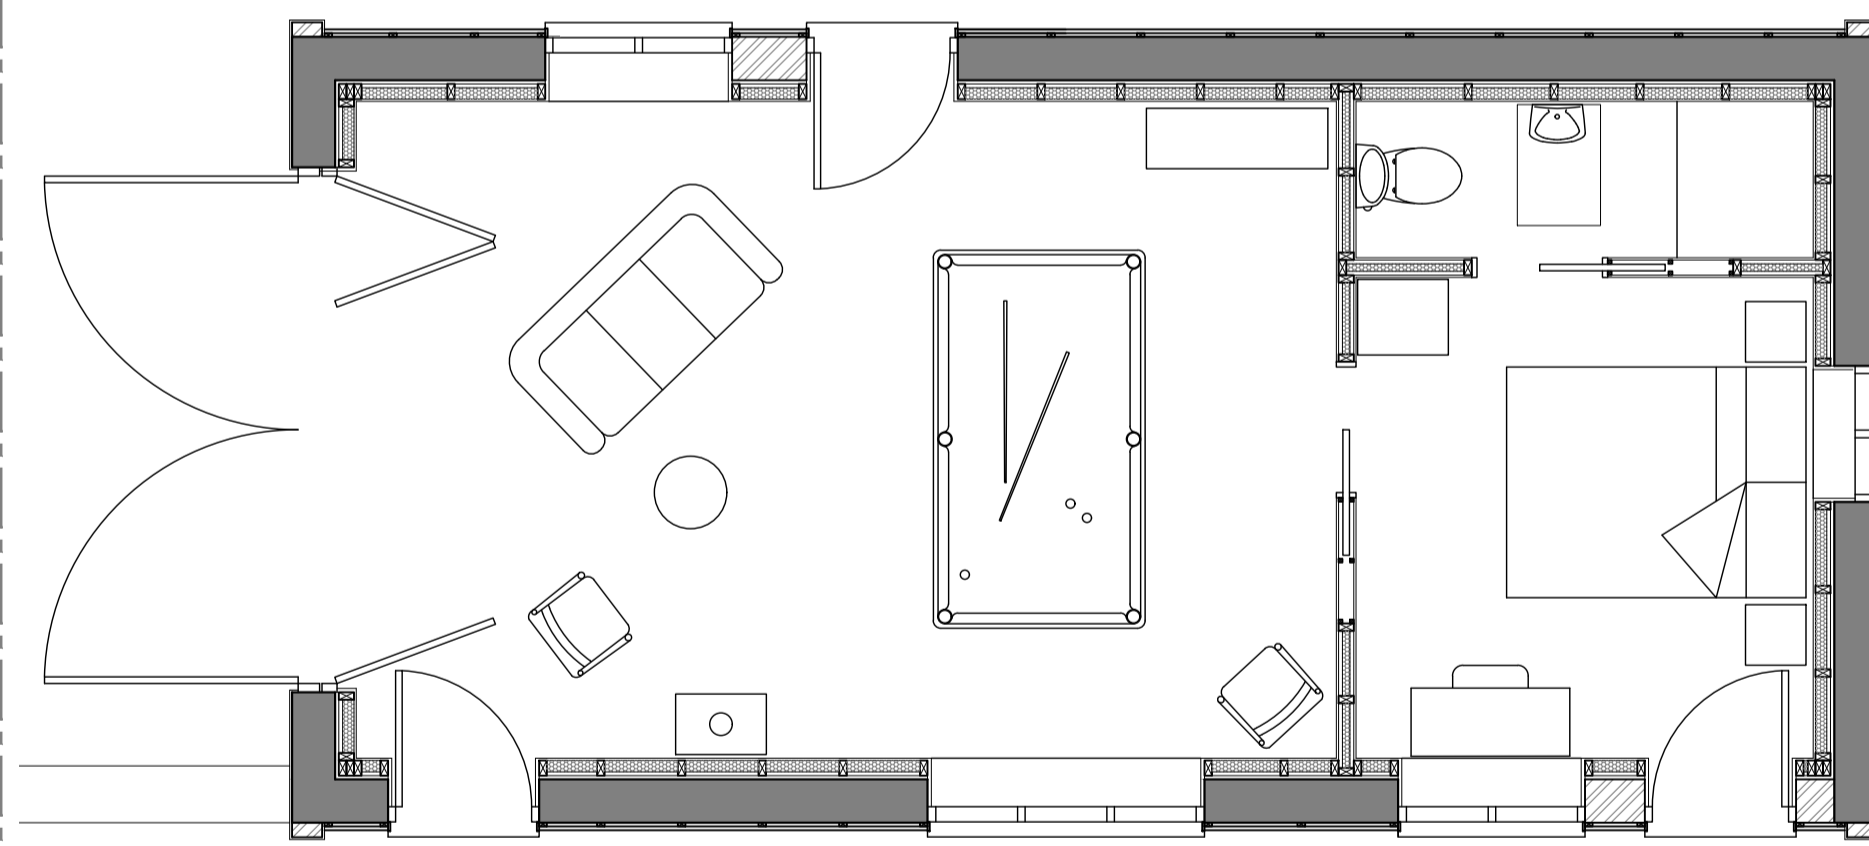


Plan

Proposed


**Proposed Materials**  
Walls - Horizontal timber cladding & render to gables  
Roof - Existing clay pantiles  
Joinery - Flush timber casement with existing garage doors to west elevation maintained

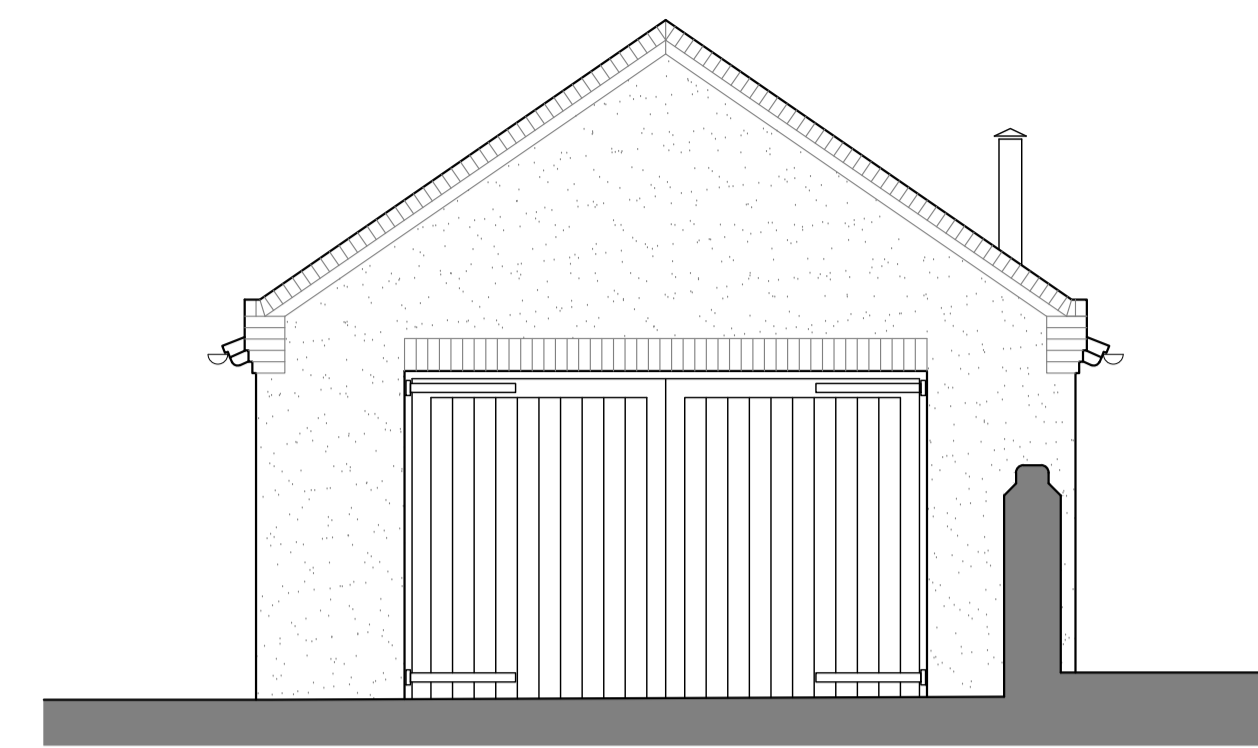

West Elevation

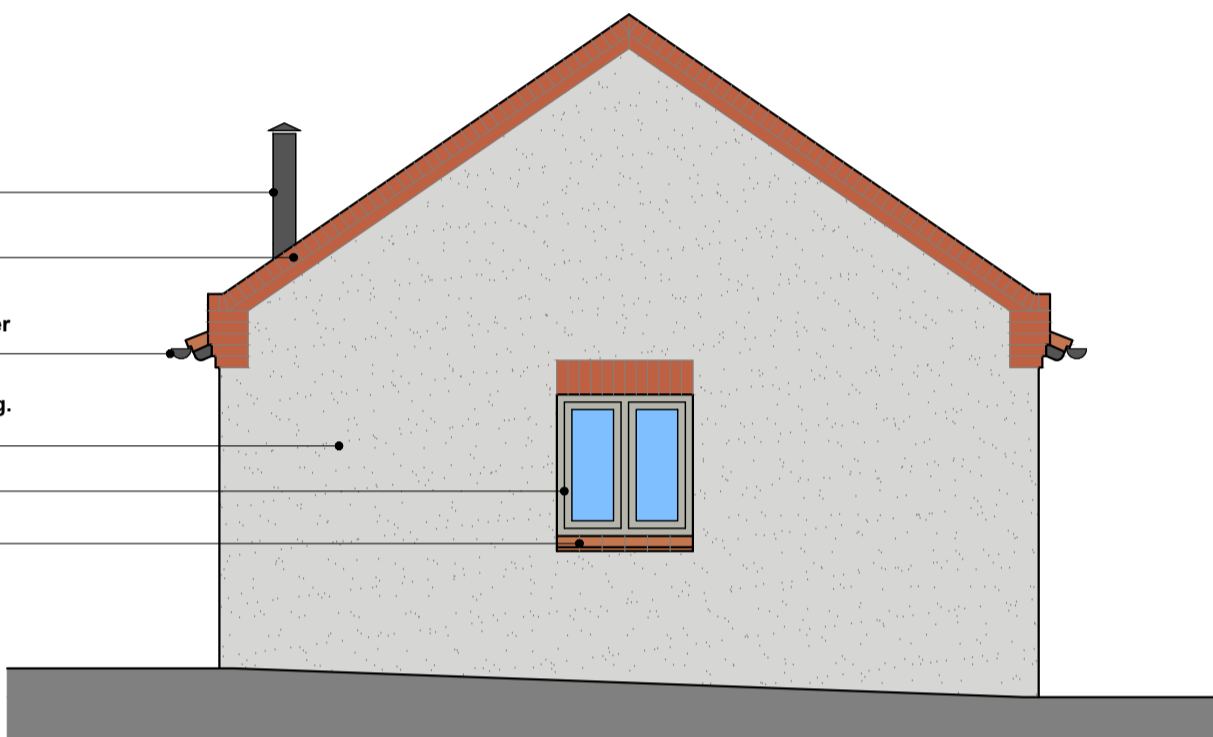


East Elevation

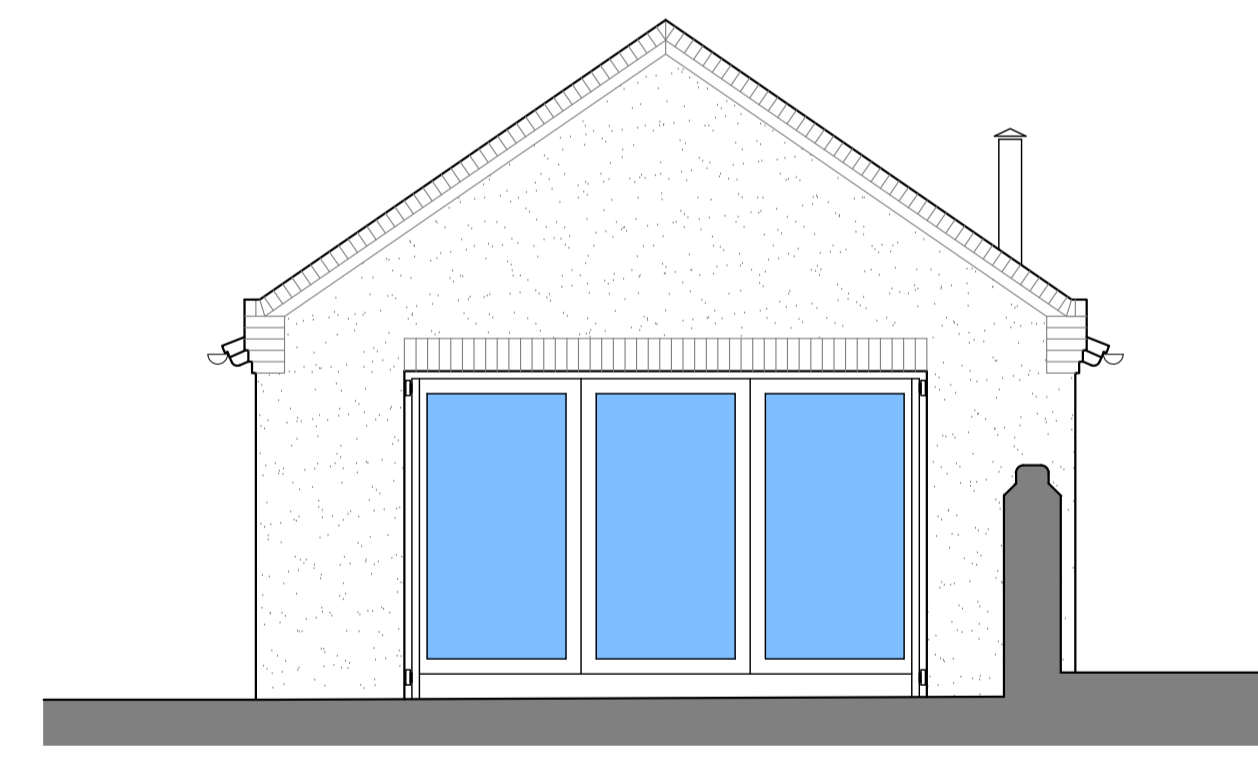


West Elevation (with garage doors open)

1:50

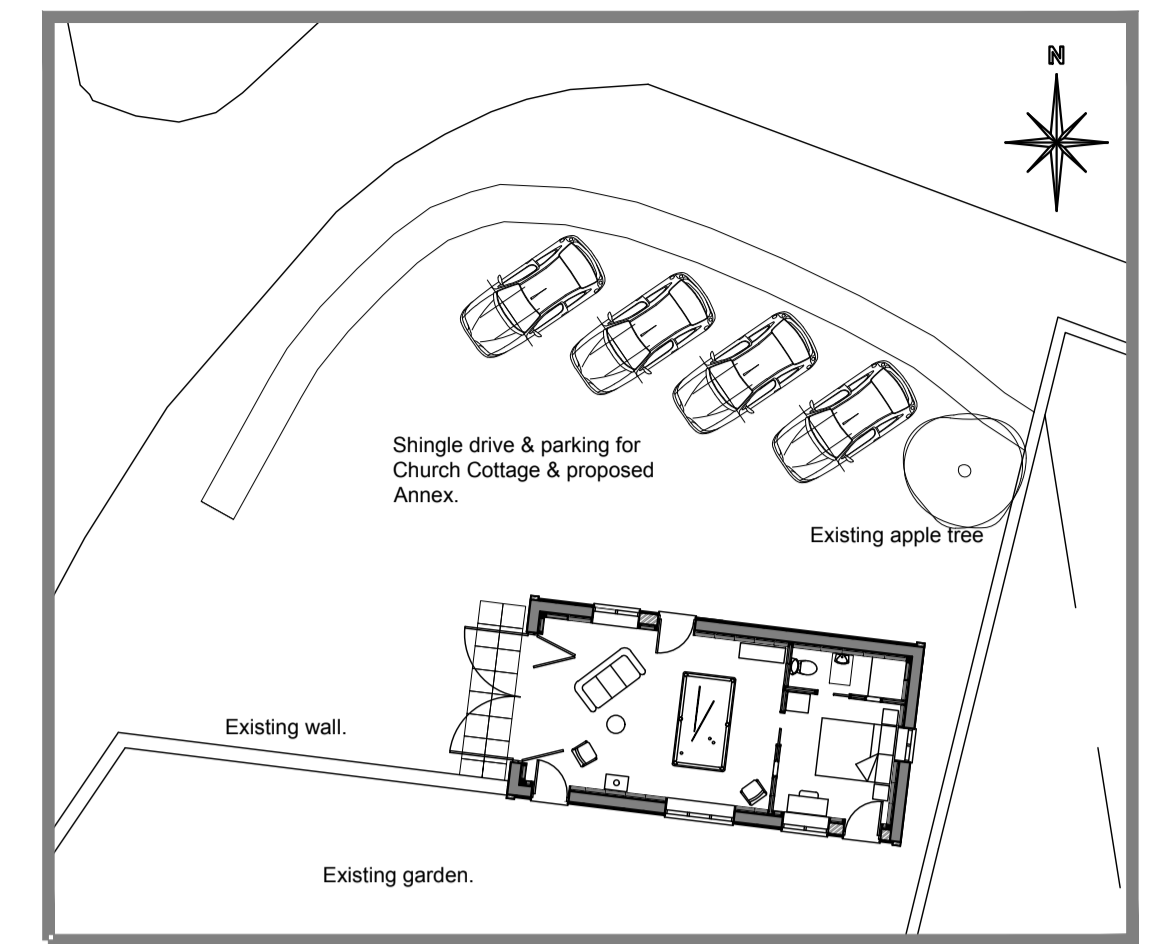


Proposed Site Plan

1:200

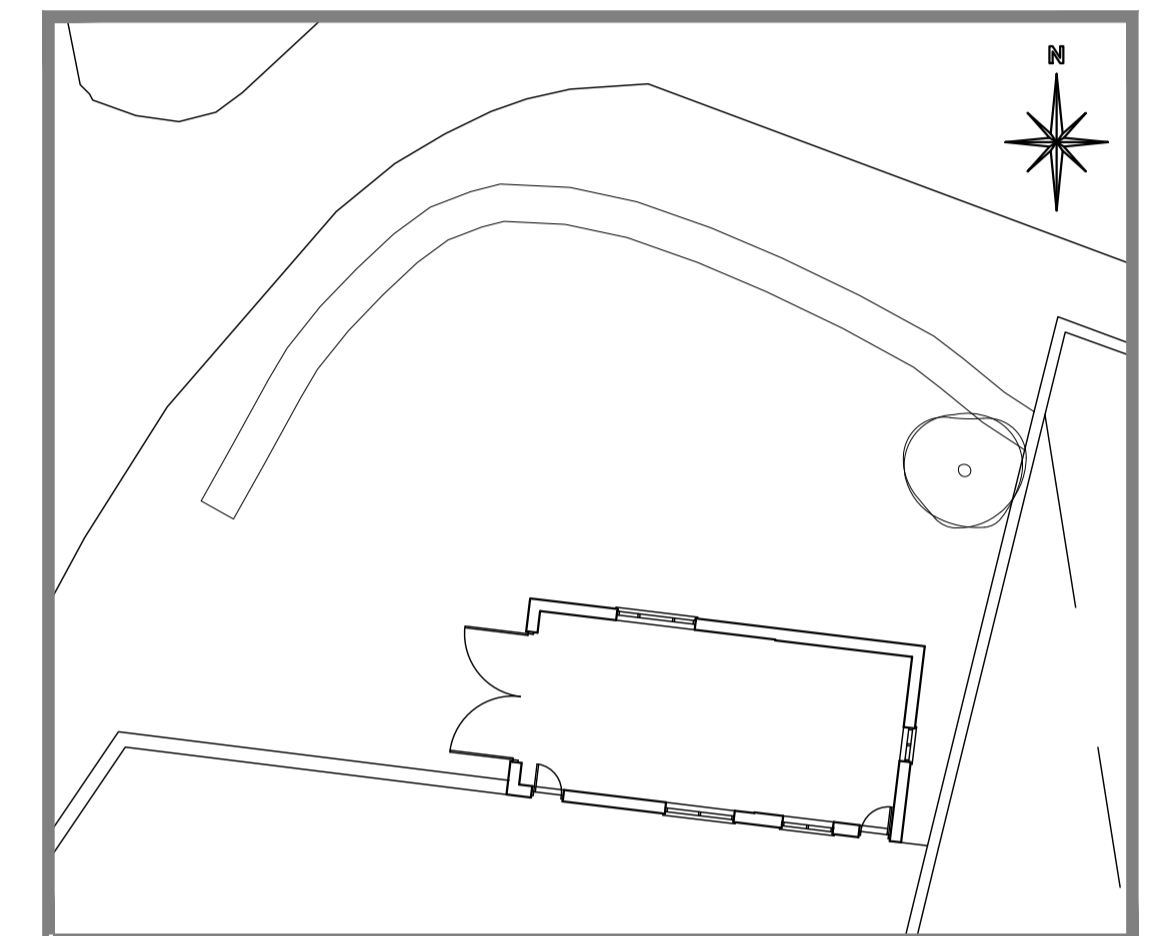

Existing Site Plan

1:200

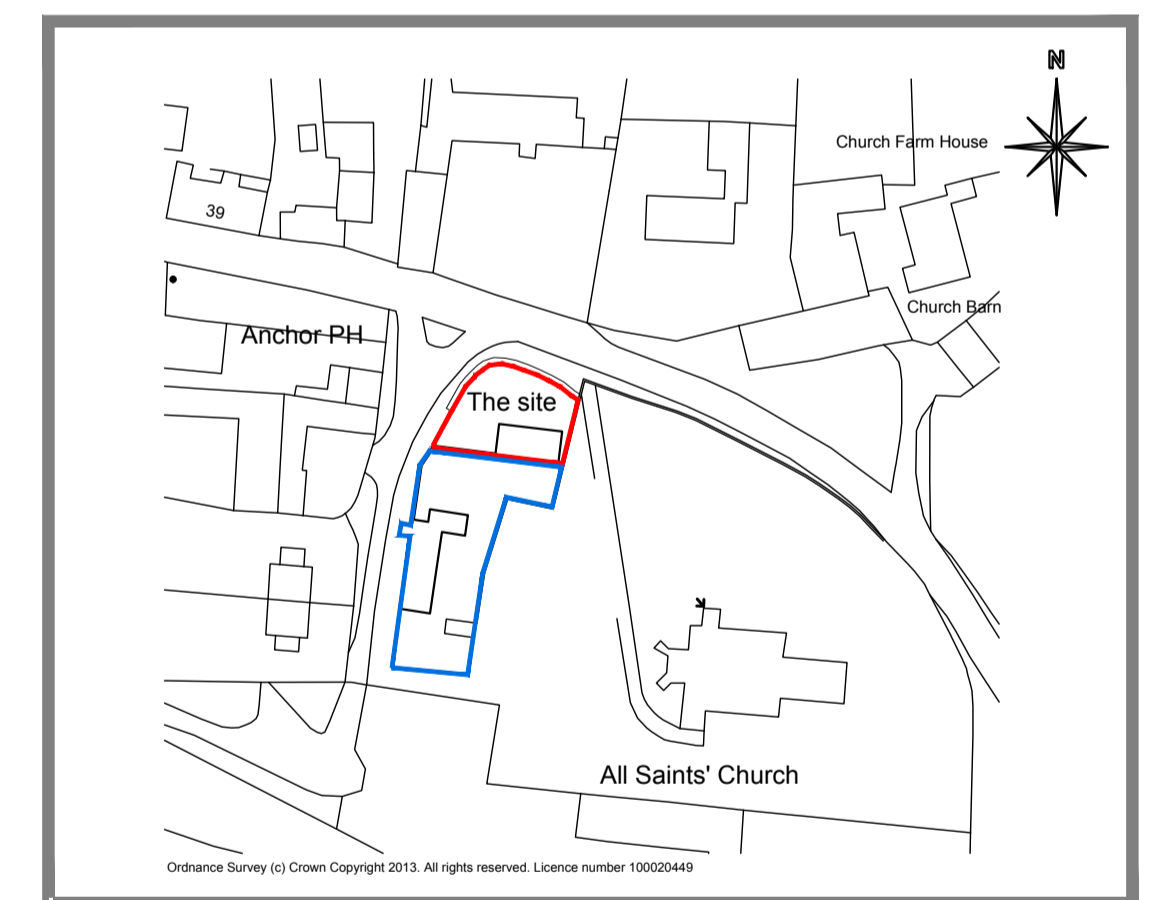

Location Plan

1:1250

# SMG ARCHITECTS



The Studio, St. Peters Road,  
Sheringham,  
Norfolk,  
NR26 8QY

www.smg-architects.co.uk  
info@smg-architects.co.uk  
01263 824422

All dimensions are to be checked on site and the Architect is to be notified of any discrepancies. Written dimensions are to be followed in preference to scaled dimensions. This drawing is copyright and may not be reproduced without the written consent of SMG Architects.

Job Title  
Proposed Garage Conversion  
Church Cottage, Morston

Client  
Mrs L Davies

Drwg. Title  
Existing & Proposed Plans and Elevations  
1:50, 1:100, 1:200 & 1:1250 @ A1

Job No.	Drawn by	Checked by
21.4732.026	ss	
Drwg. No.	Rev	Date
PL01	-	04 08 2021

