



PROPOSED FIRST FLOOR PLAN 1:100

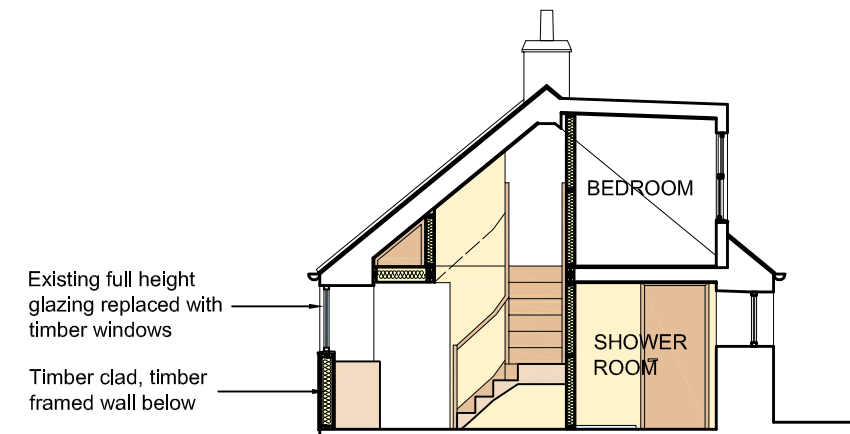


PROPOSED SECTION AA 1:100

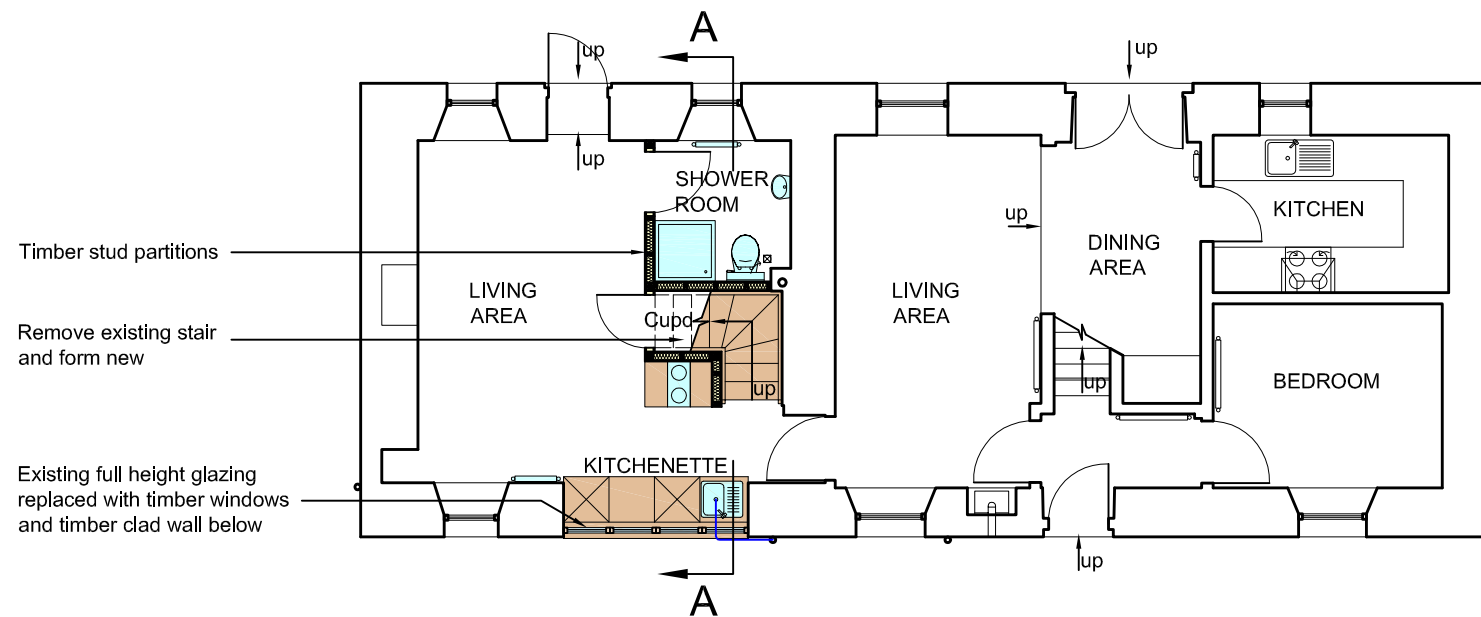

PROPOSED GROUND FLOOR PLAN 1:100



PROPOSED FRONT ELEVATION 1:100

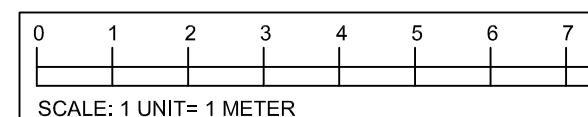

REV:	DATE:	DETAILS:

Kyla Martin BDes (Hons) Architectural Services Ltd 97 Newington Road, Edinburgh, EH9 1QW Tel: 0131 629 0060 Email: admin@kylamartinarchitecturalservices.co.uk Web: www.kylamartinarchitecturalservices.co.uk	SERVICES OFFERED: FREE CONSULTATION SKETCH PROPOSALS PLANNING APPLICATIONS LISTED BUILDING APPLICATIONS BUILDING WARRANT APPLICATIONS AMENDMENT TO WARRANT APPLICATIONS DEED PLANS LIQUOR LICENSING DRAWINGS	THIS DRAWING WAS PREPARED TO OBTAIN BUILDING CONTROL AND/OR PLANNING PERMISSION AND CAN ONLY BE USED AS A WORKING DRAWING WITH PERMISSION FROM KYLA MARTIN. THIS DRAWING IS NOT TO BE REPRODUCED WITHOUT PERMISSION. CONTRACTOR NOT TO DEVIATE FROM THE APPROVED DRAWING WITHOUT INFORMING KYLA MARTIN. ALL SIZES AND DIMENSIONS TO BE VERIFIED.	DRAWING TITLE: Proposed plans, section and front elevation JOB TITLE: Eastholme, New Road, Falkland, Cupar, Fife, KY15 7DB CLIENT: Roslyn Watson			
			DRAWING NO:	DATE:	STATUS:	SCALE :
			1399 02	09.08.2021	PLANNING	1:100 @ A3