



EXISTING SIDE 1:100




EXISTING FRONT 1:100

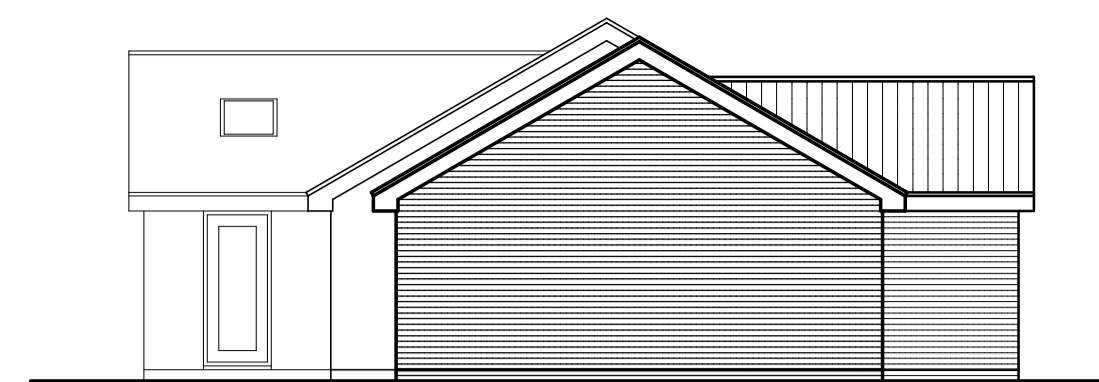


PROPOSED SIDE 1:100

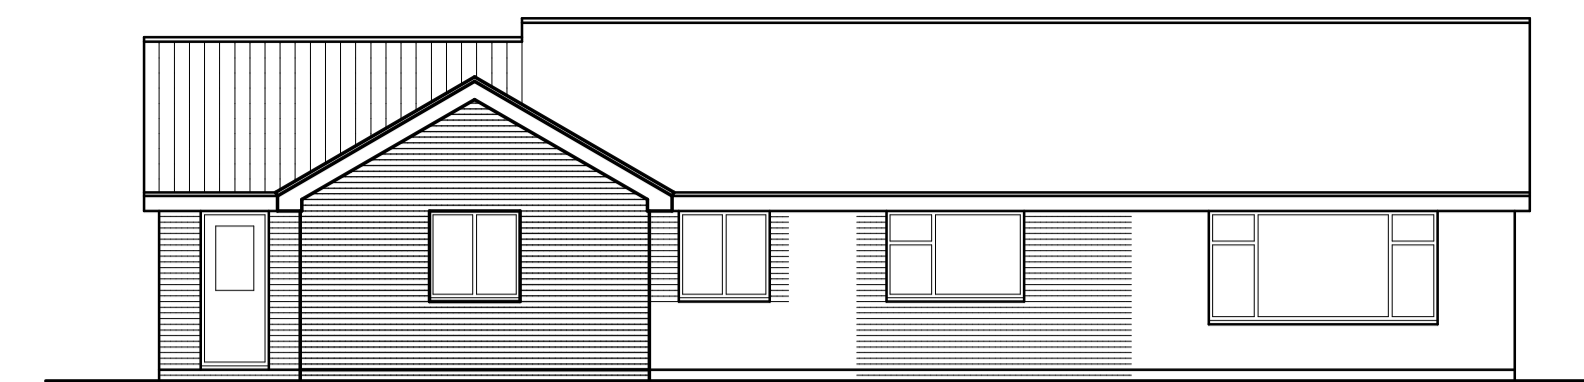


PROPOSED FRONT 1:100

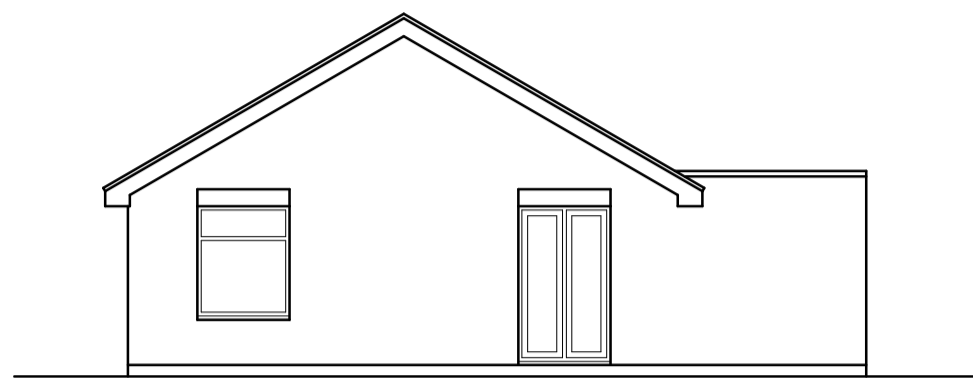


EXISTING SIDE 1:100

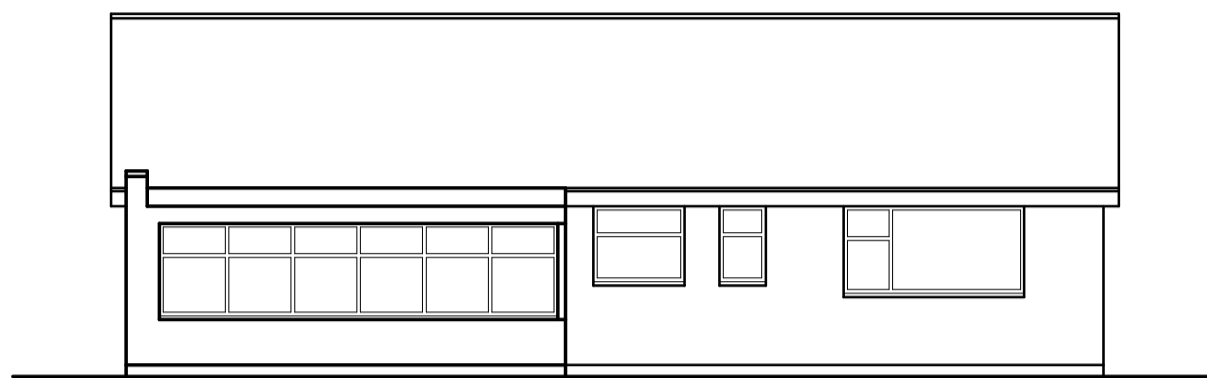


EXISTING REAR 1:100

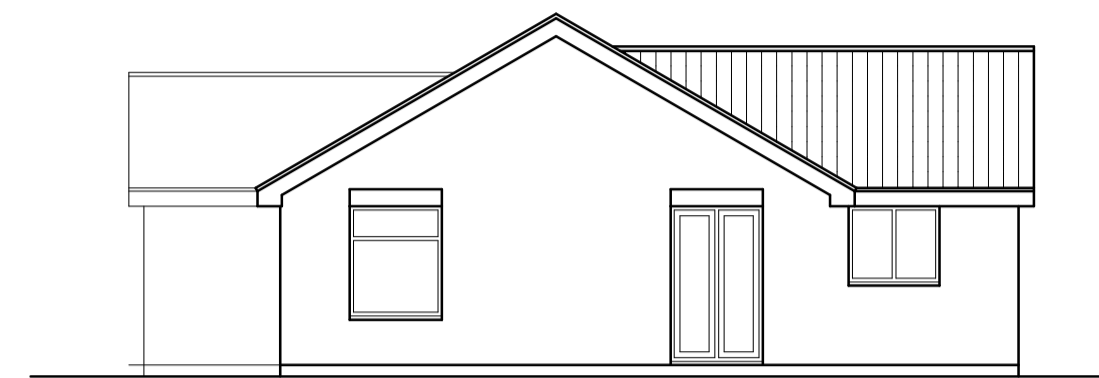


PROPOSED SIDE 1:100

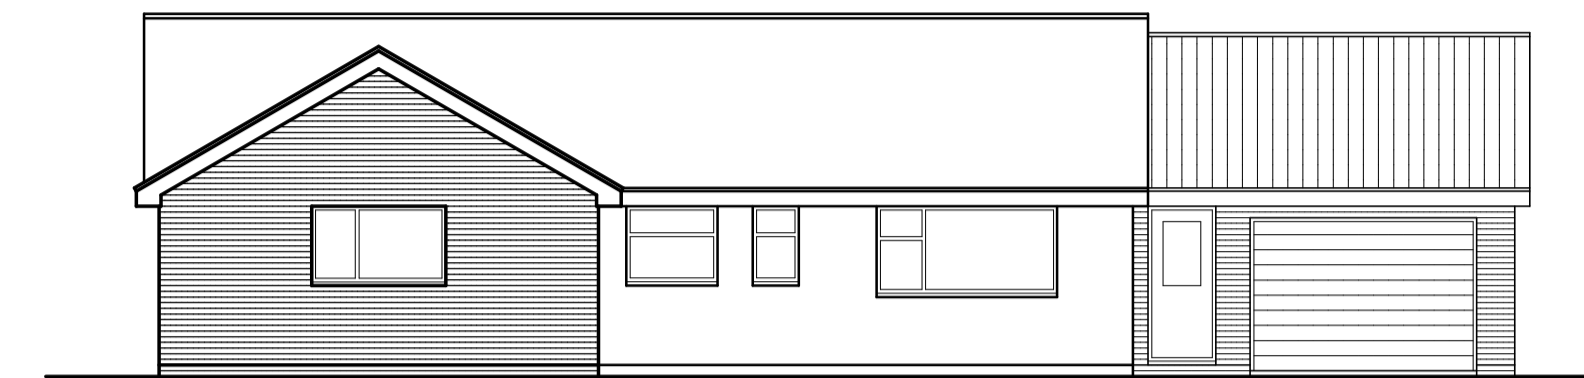


PROPOSED REAR 1:100

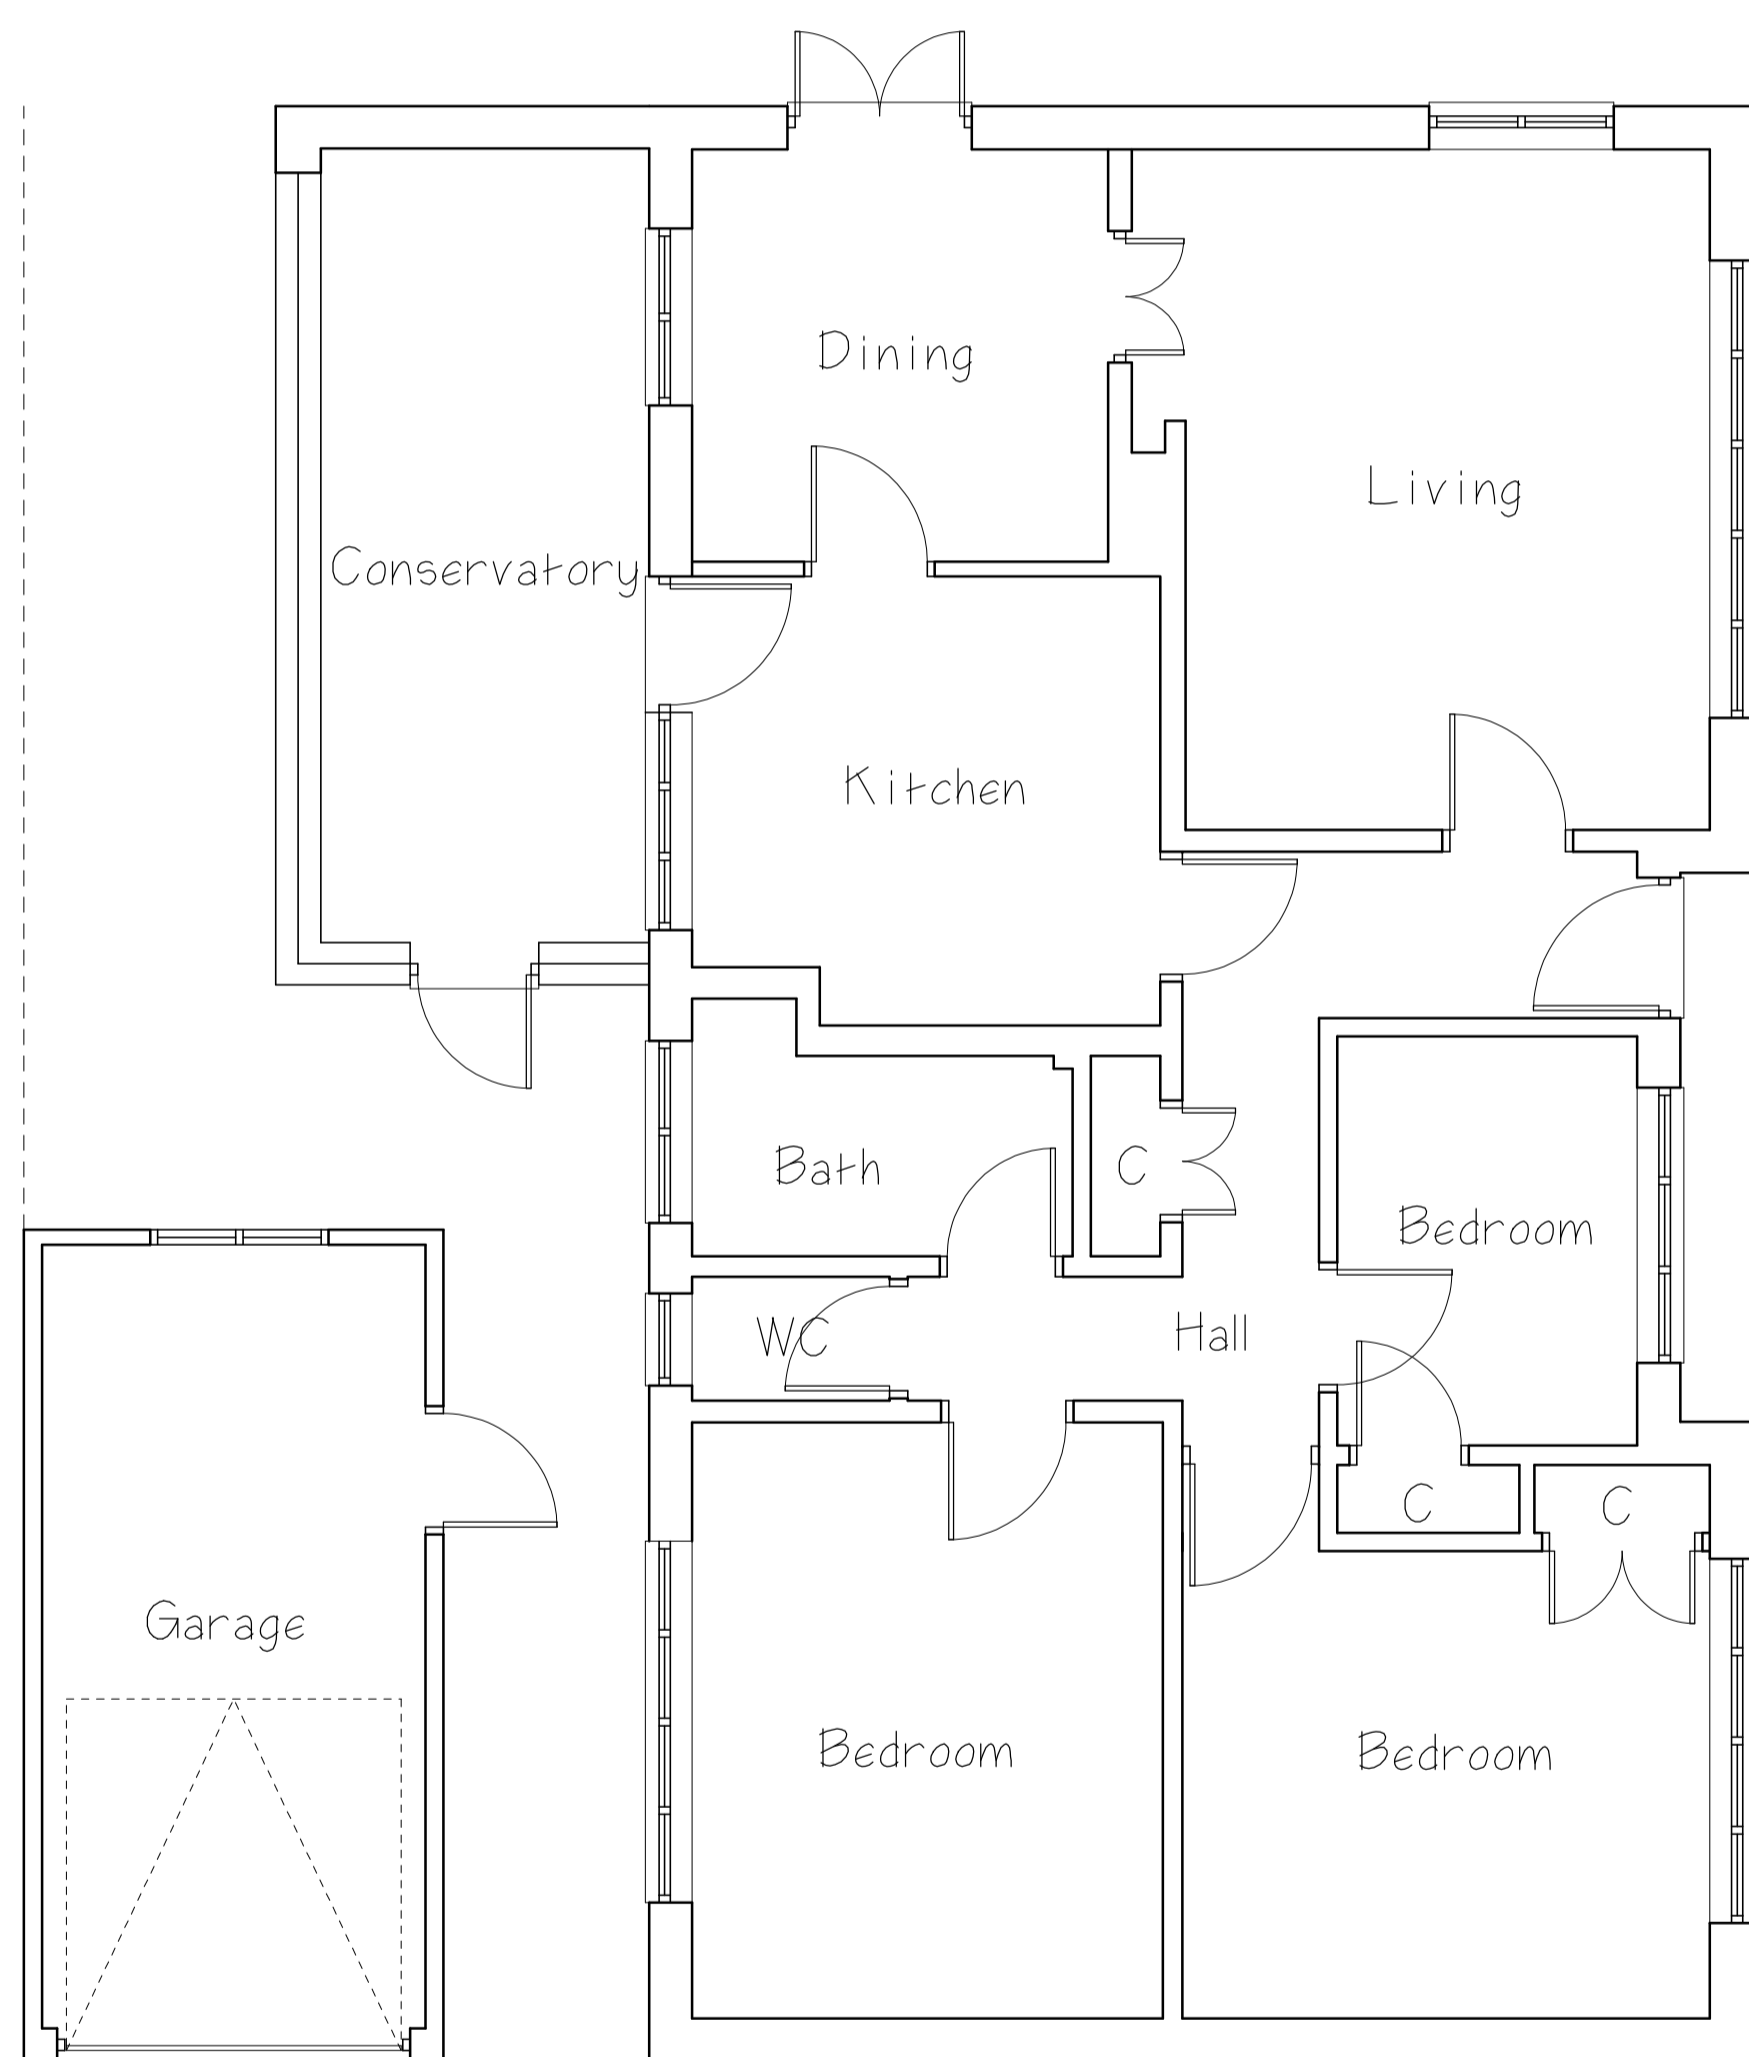


EXISTING FLOOR PLAN 1:50

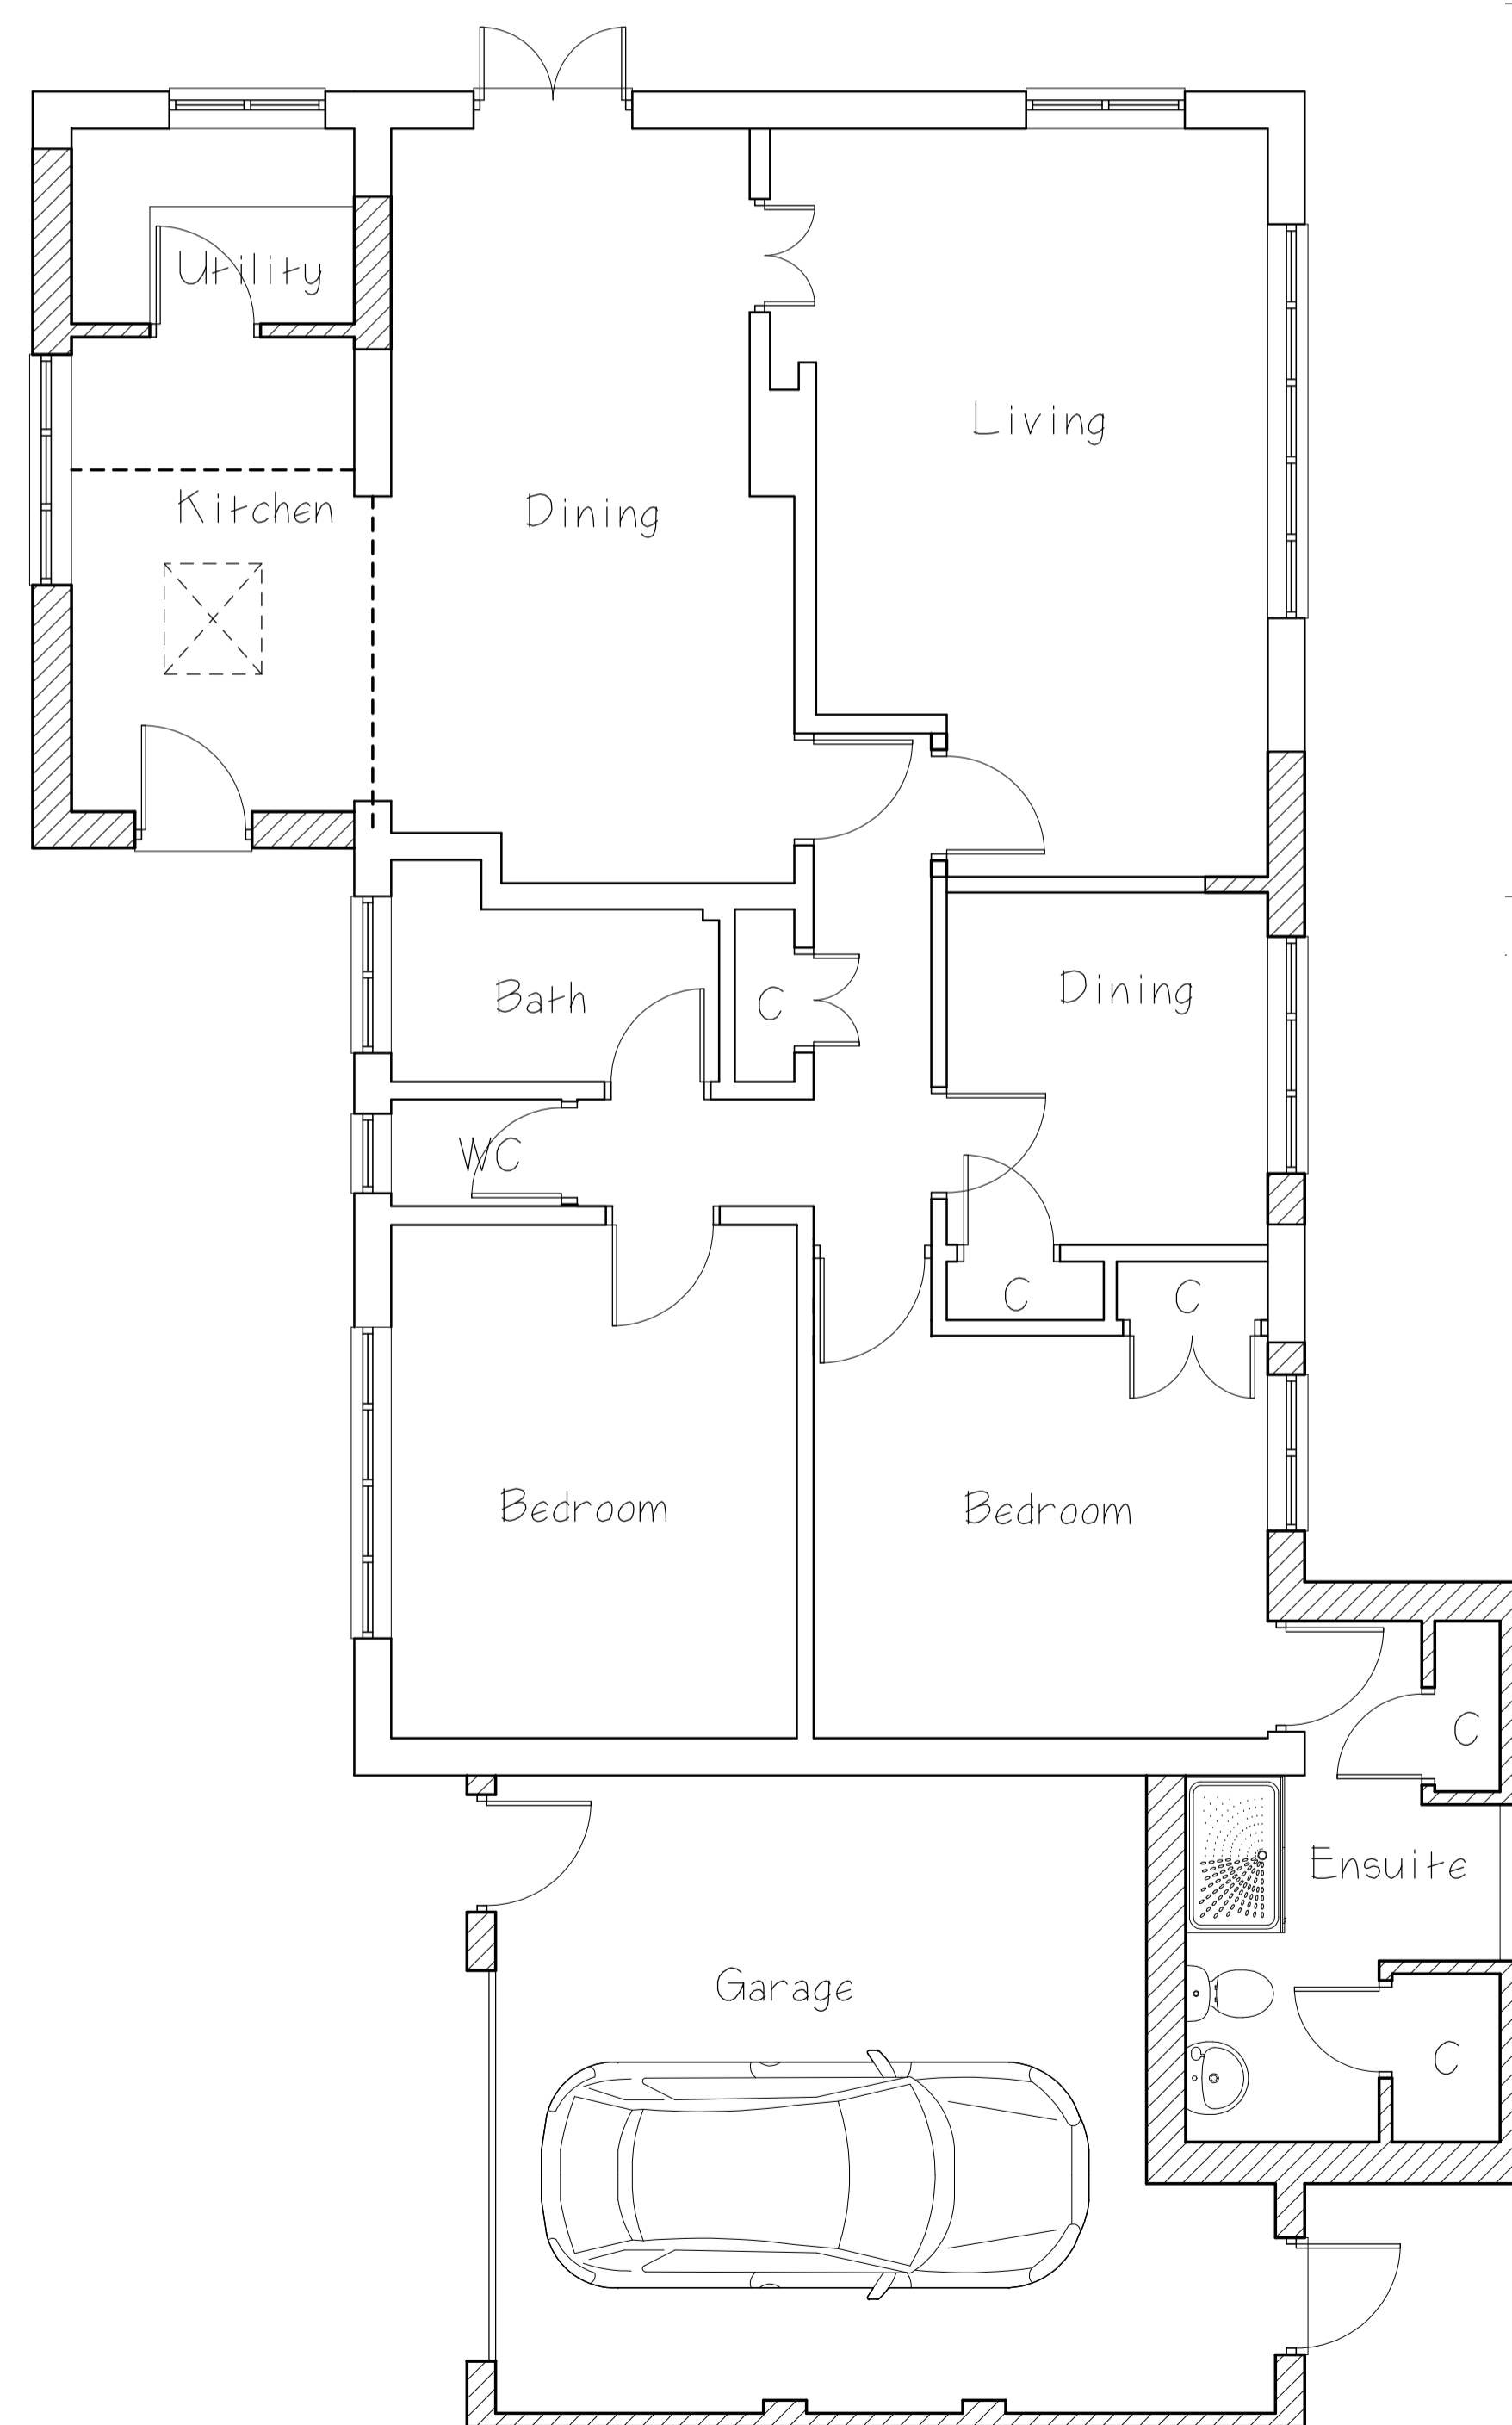


PROPOSED FLOOR PLAN 1:50

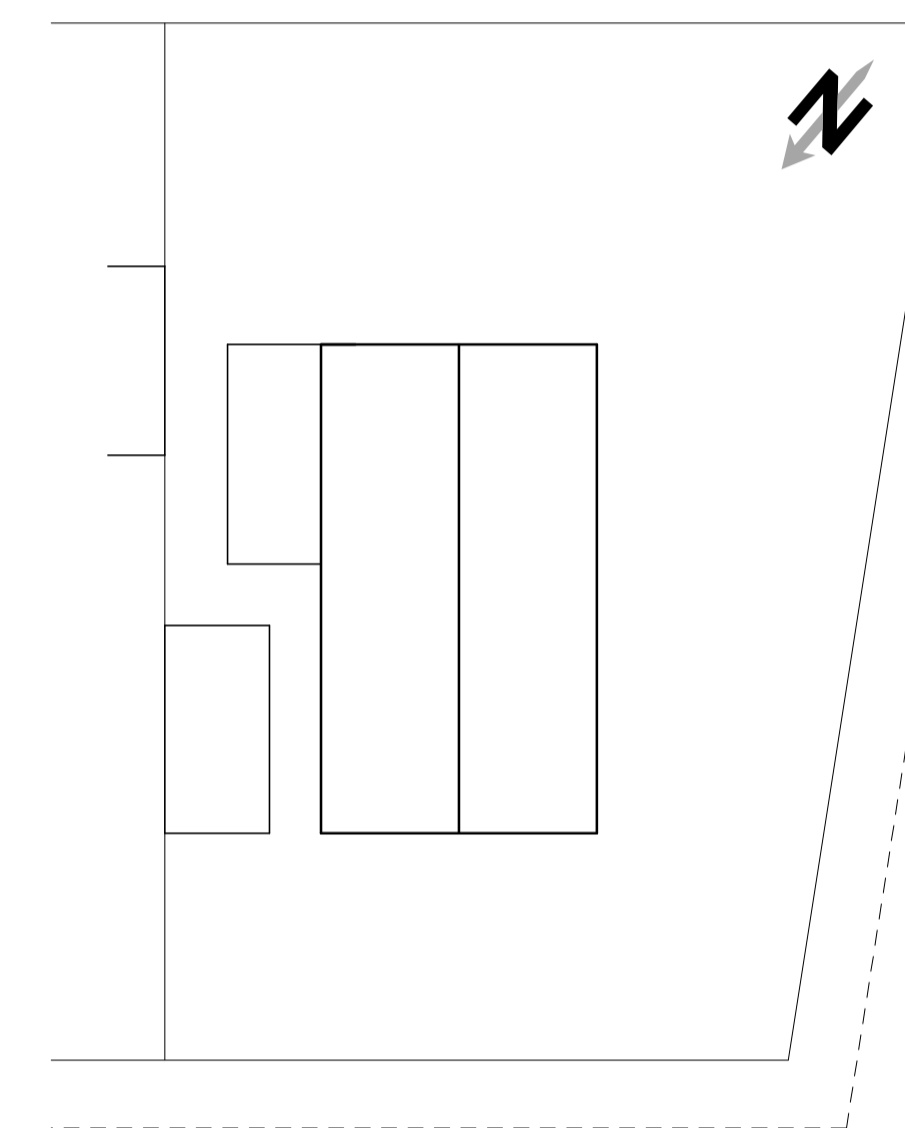

EXISTING SITE 1:200

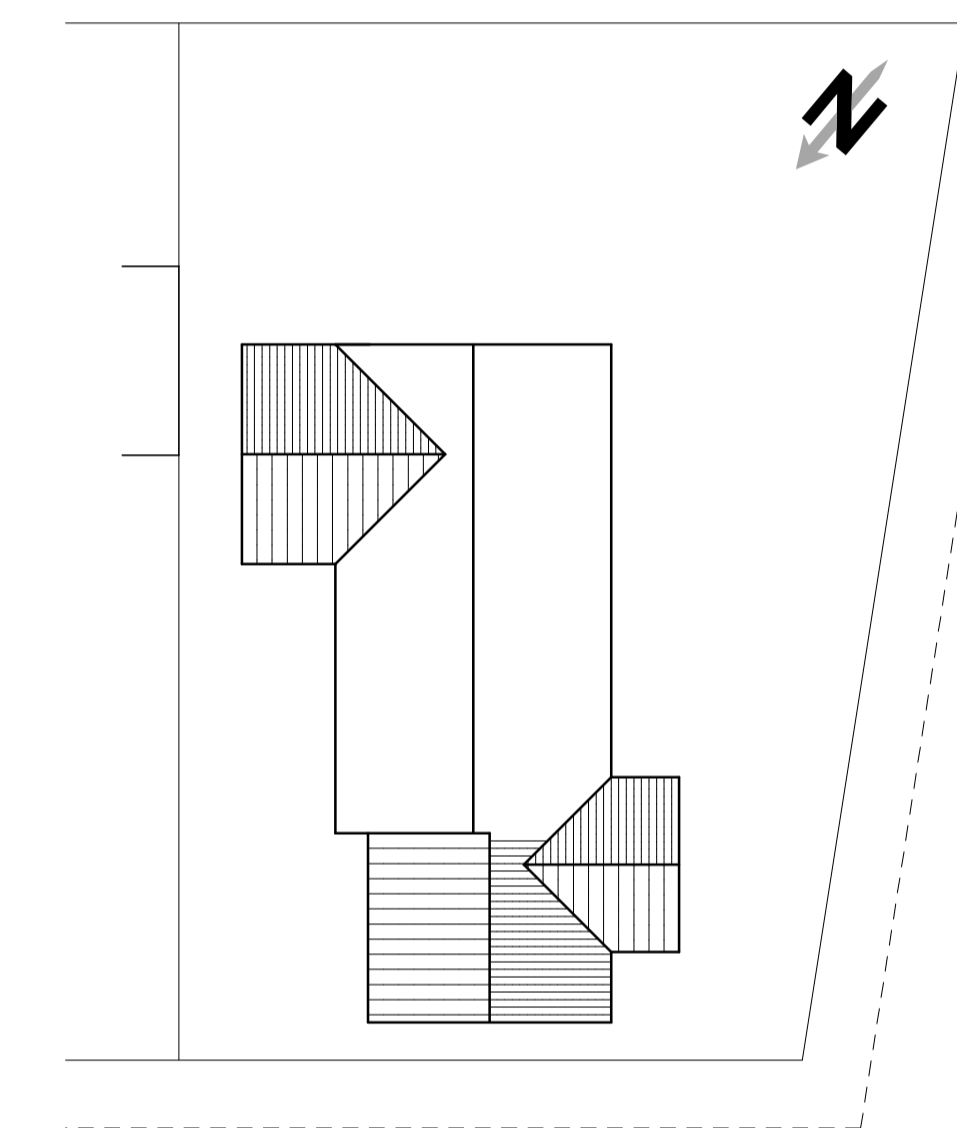

PROPOSED SITE 1:200

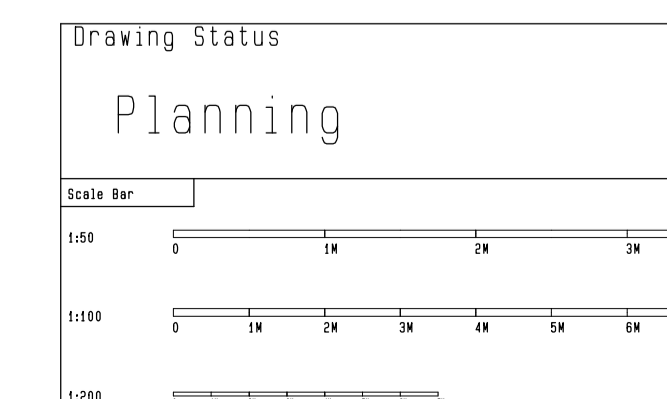

Rev	Date	Details
Client Mr & Mrs Keymer		
Contract Extension at 2 Sunley Close Broome NR35 2AR		
Drawing Title Existing & Proposed Details		
GP Architectural Services.		
18 Clarence Road, Gorleston-on-Sea Tel M 07920 820432 Great Yarmouth, Norfolk. NR31 6DT E-Mail glenn.parrott@yahoo.co.uk		
Scale 1:50/1:100/1:200 (at A1)		Date August 2021
Drawing Status Planning		Drawing Number 2155-001