





General Notes :
 Do not scale off drawings.
 These drawings are concept only and are not for construction. all financial, structural and building control items are to be considered by additional specific professional advice

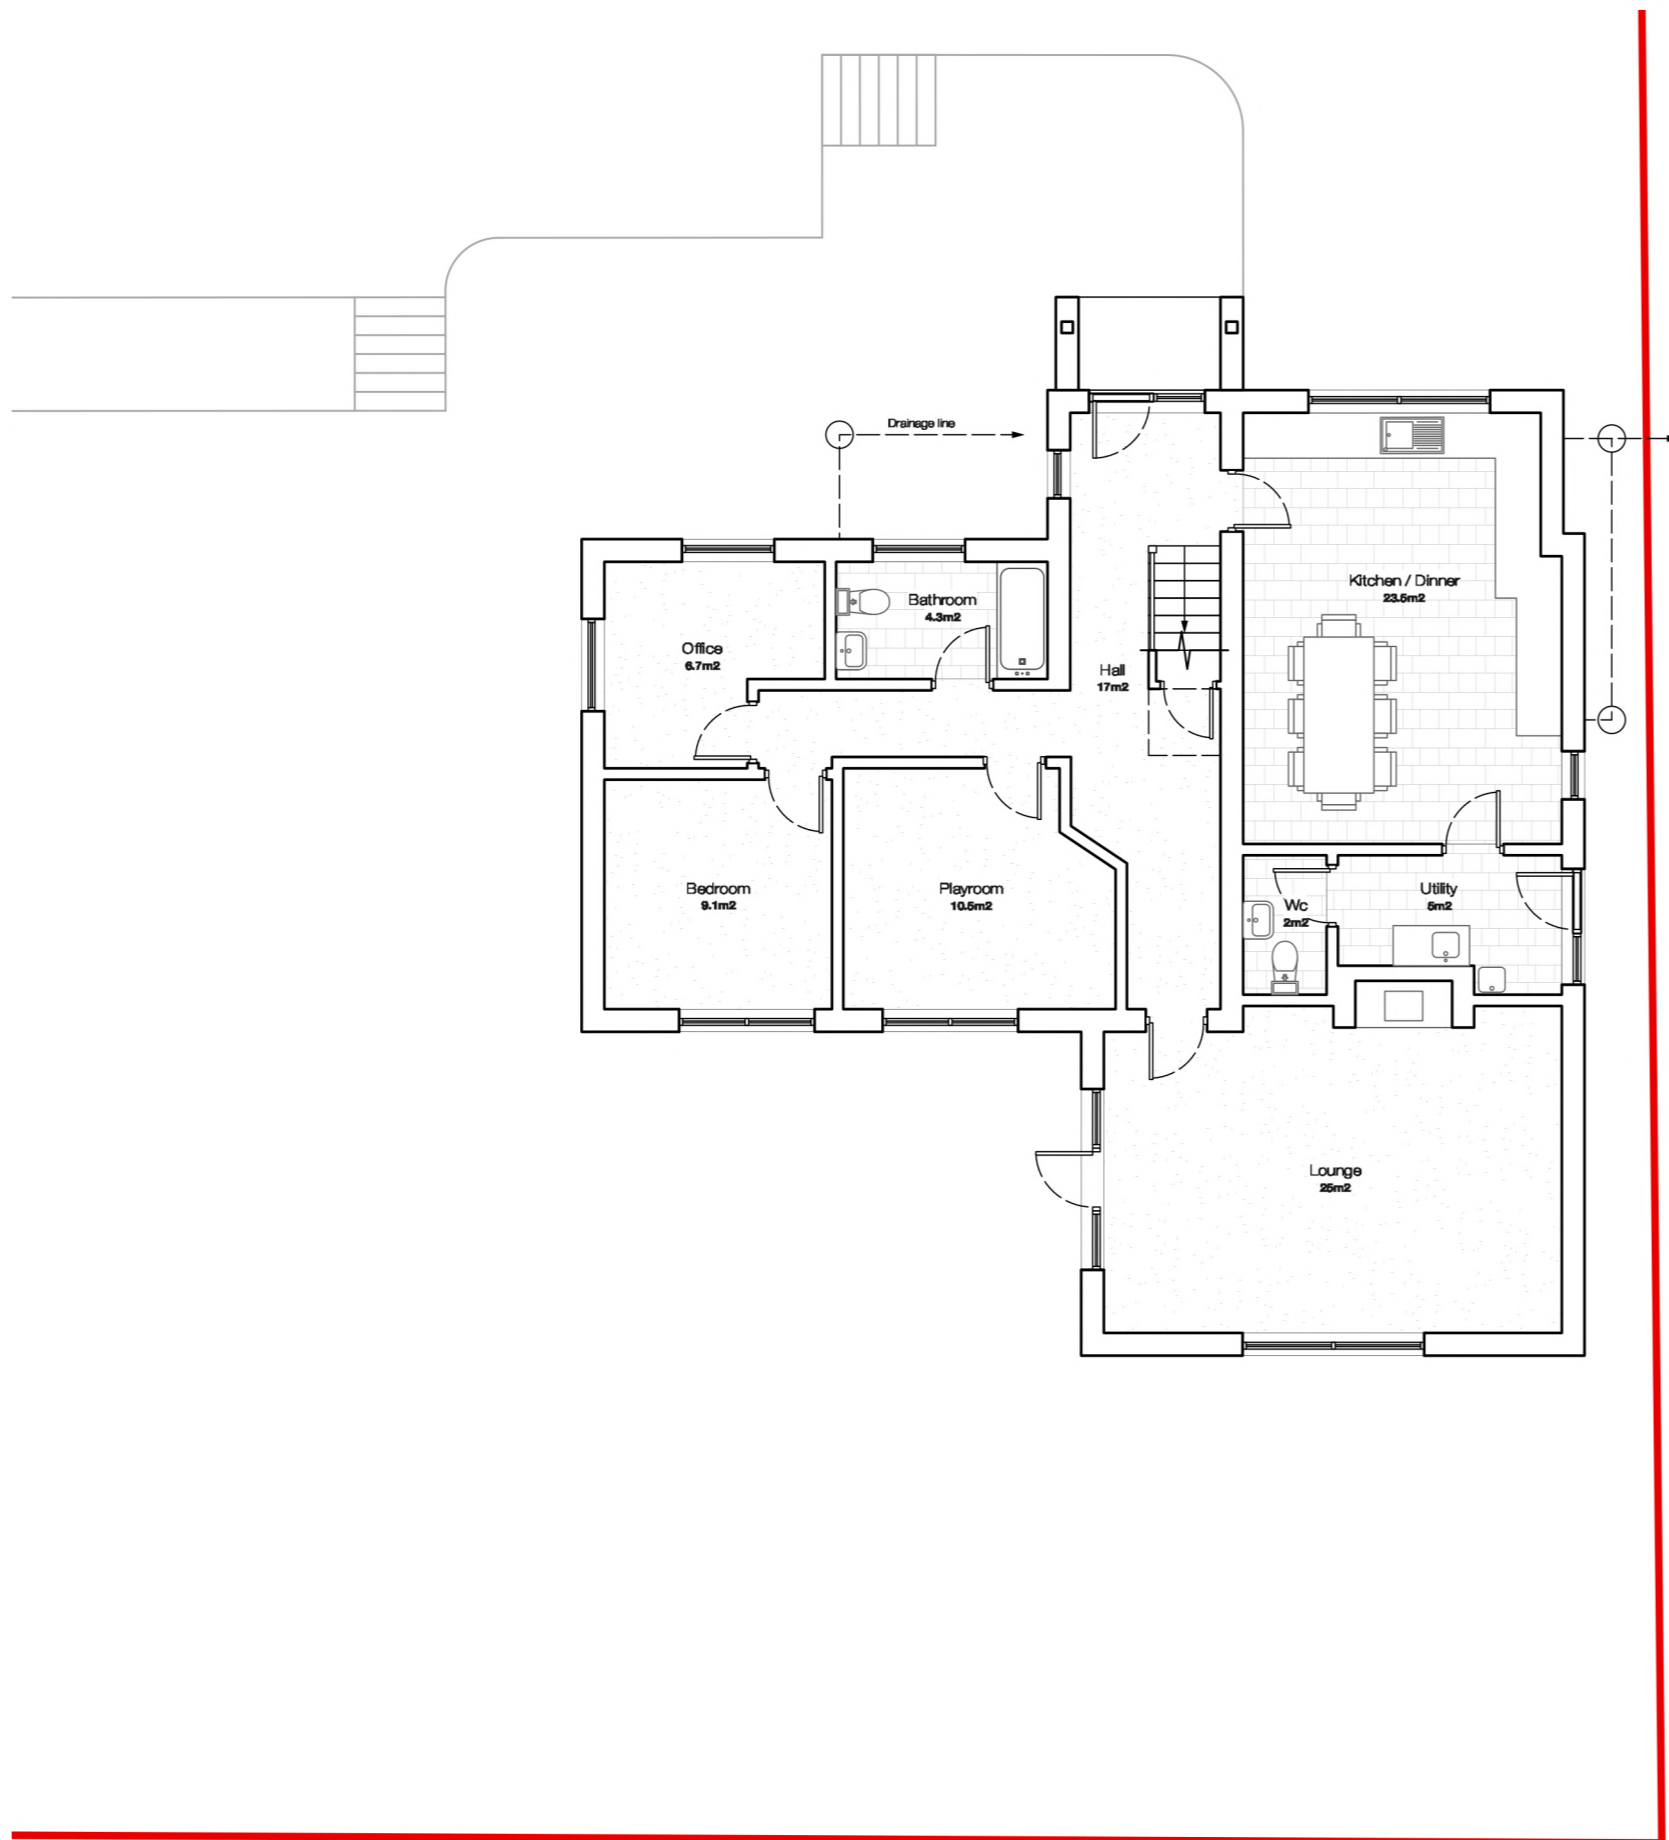

Existing Ground Floor Plan
 Scale: 1:100

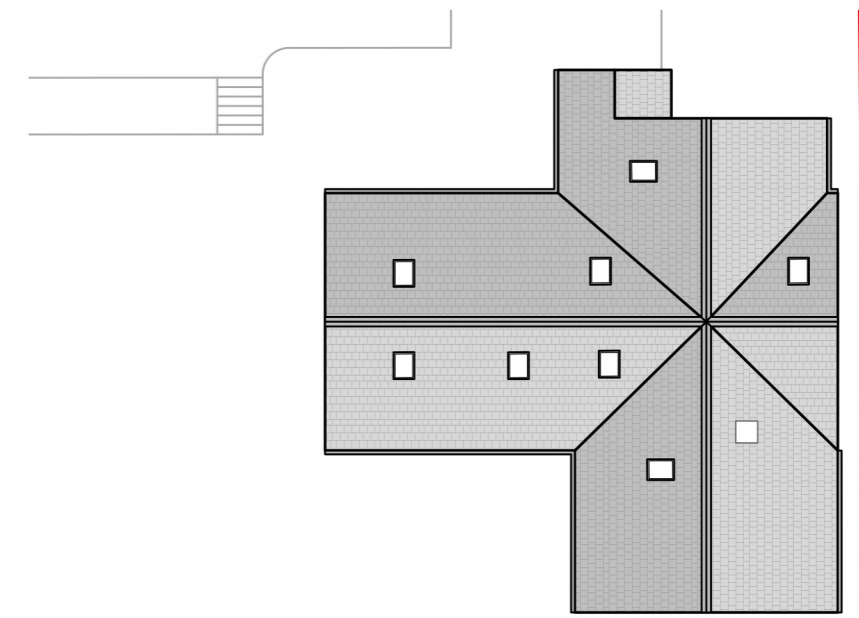

Existing Roof Plan
 Scale: 1:200

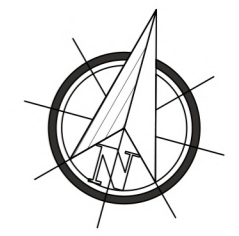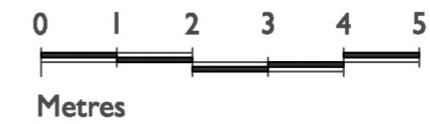

Phone Number: 075287 12345 Email: Will@RandallArchitectural.co.uk Company number: 12806321 www.RandallArchitectural.co.uk	
Revision	Description
	Date

The Bramleys, Aston on Carrant GL20 8HL Client Residential extension Project		Existing Ground Floor Plans Drawing Name 01161_003 (-) Project number Drawing number Revision	
Concept	1:200	A3	
Status	1:100		