


General Notes :
 Do not scale off drawings.
 These drawings are concept only and are not for construction. all financial, structural and building control items are to be considered by additional specific professional advice



Existing Site Plan
 Scale: 1:200

Proposed Site Plan
 Scale: 1:200

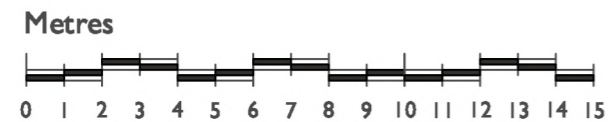

		Phone Number: 075287 12345 Email: Will@RandallArchitectural.co.uk Company number: 12806321 www.RandallArchitectural.co.uk				
		<table border="1"> <thead> <tr> <th>Revision</th> <th>Description</th> <th>Date</th> </tr> </thead> <tbody> <tr> <td> </td> <td> </td> <td> </td> </tr> </tbody> </table>	Revision	Description	Date	
Revision	Description	Date				

The Bramleys, Aston on Carrant GL20 8HL Client Residential extension Project			Existing & proposed site plan Drawing Name 001161_002 (-) Project number Drawing number Revision	
Concept Status	1:200 Scale	A3 Page Size	001161_002 (-) Project number	(-) Drawing number Revision