




Contractors must visit the site and be responsible for taking and checking all relevant dimensions

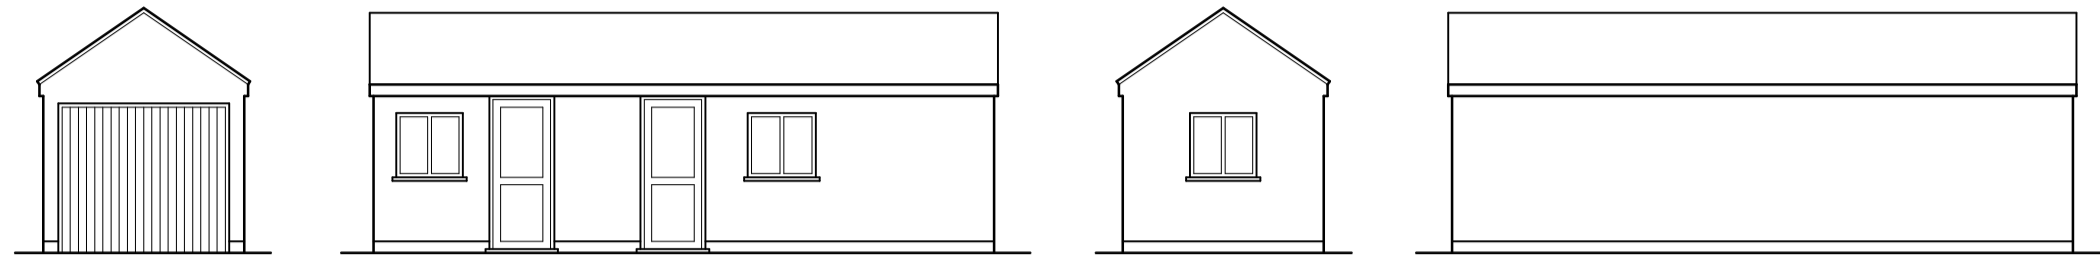


FRONT ELEVATION AS EXISTING
SIDE ELEVATION
REAR ELEVATION
SIDE ELEVATION
ELEVATIONS 1:100 SCALE

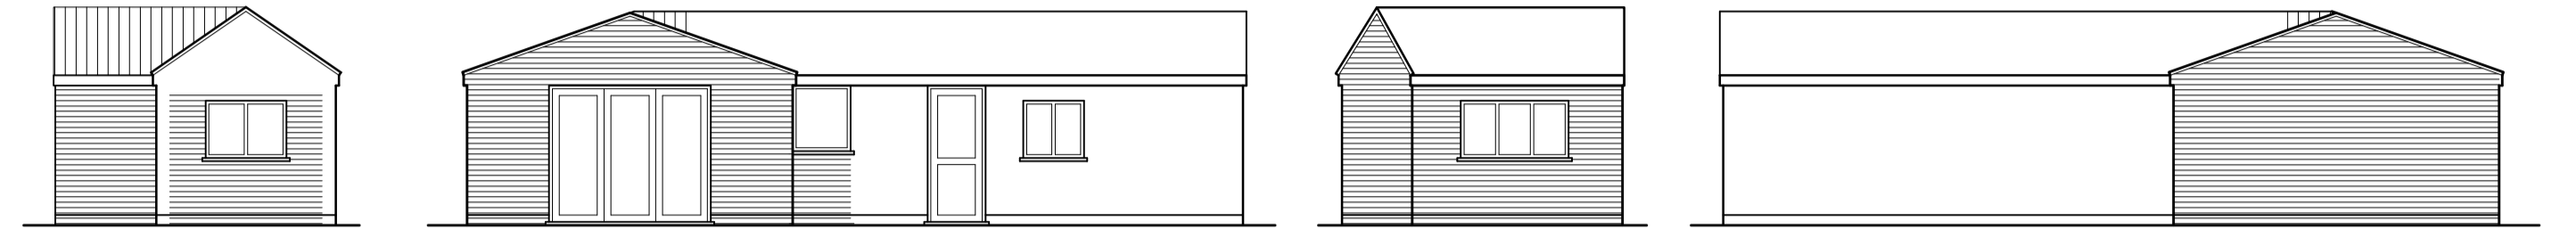

FRONT ELEVATION AS PROPOSED
SIDE ELEVATION
REAR ELEVATION
SIDE ELEVATION

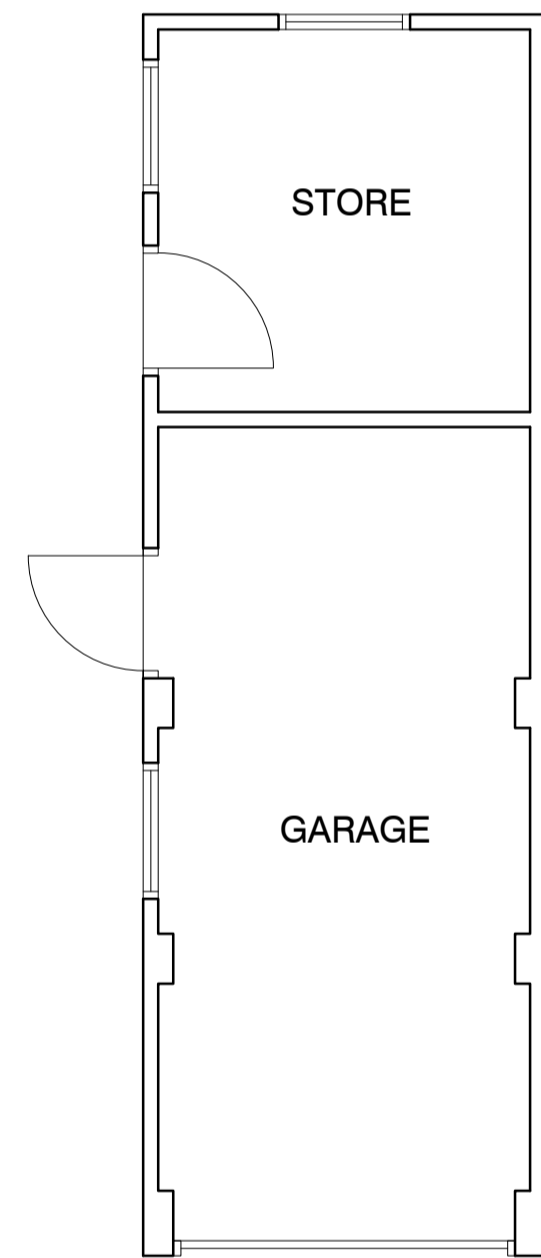

GROUND FLOOR PLAN AS EXISTING
FLOOR PLANS 1:50 SCALE

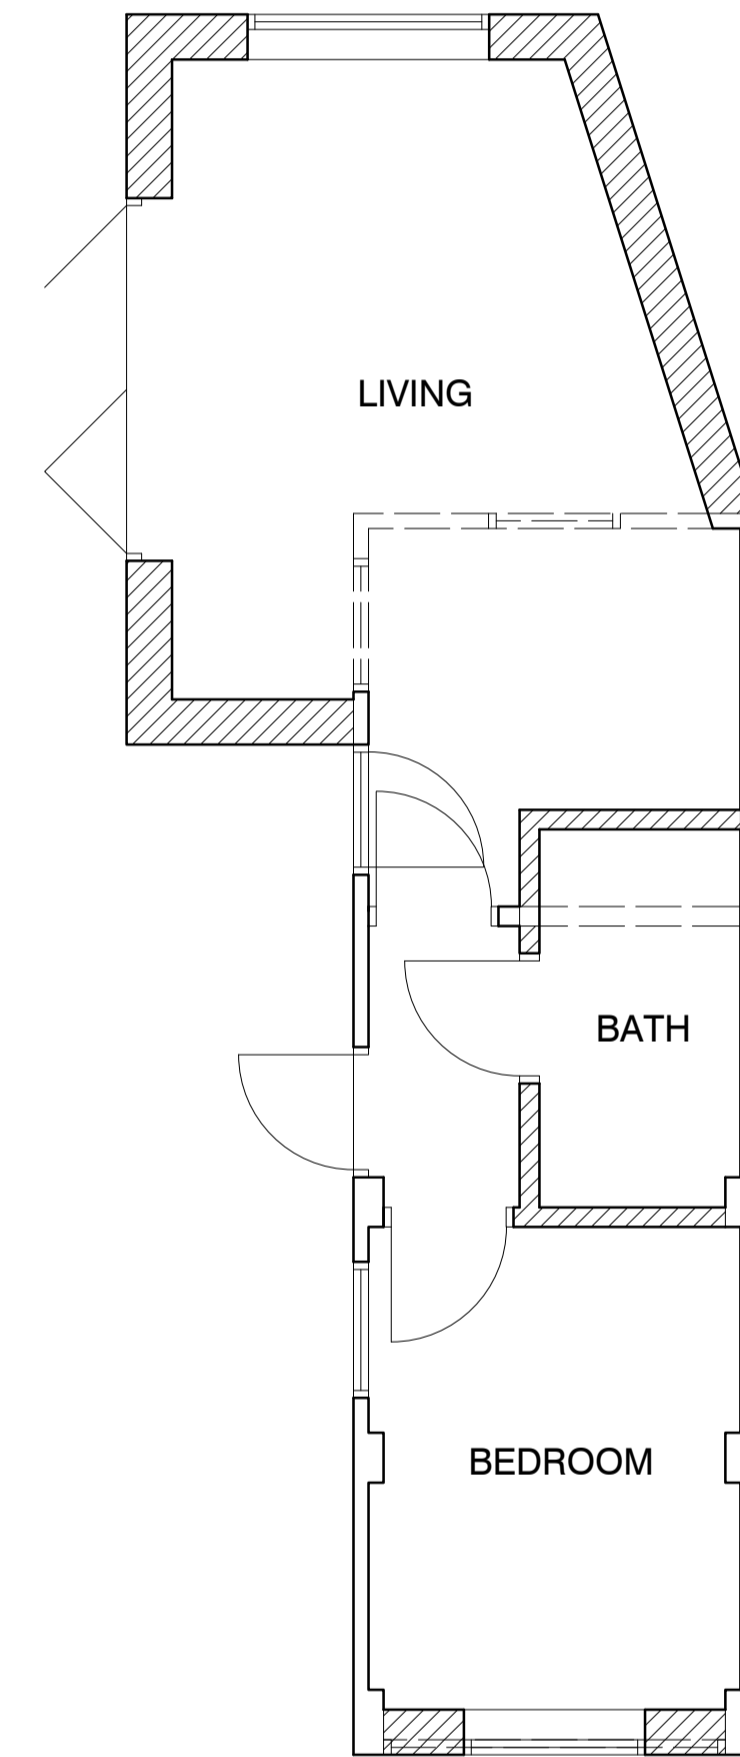

GROUND FLOOR PLAN AS PROPOSED

As existing & proposed

Mr G. Wellburn
60 Badger Lane
Beckbury
Proposed garage conversion
to create annex
date May 2021 scale 1:50/100 @ A1



Architectural Services
84 Queens Road, Sedgley
Dudley, West Midlands, DY3 1HL
Telephone: (01902) 887440 Mob: 07792010903
E-Mail - andy@completedesigns.net
Web: www.completedesigndudley.co.uk

dwg 106021/101