




west elevation

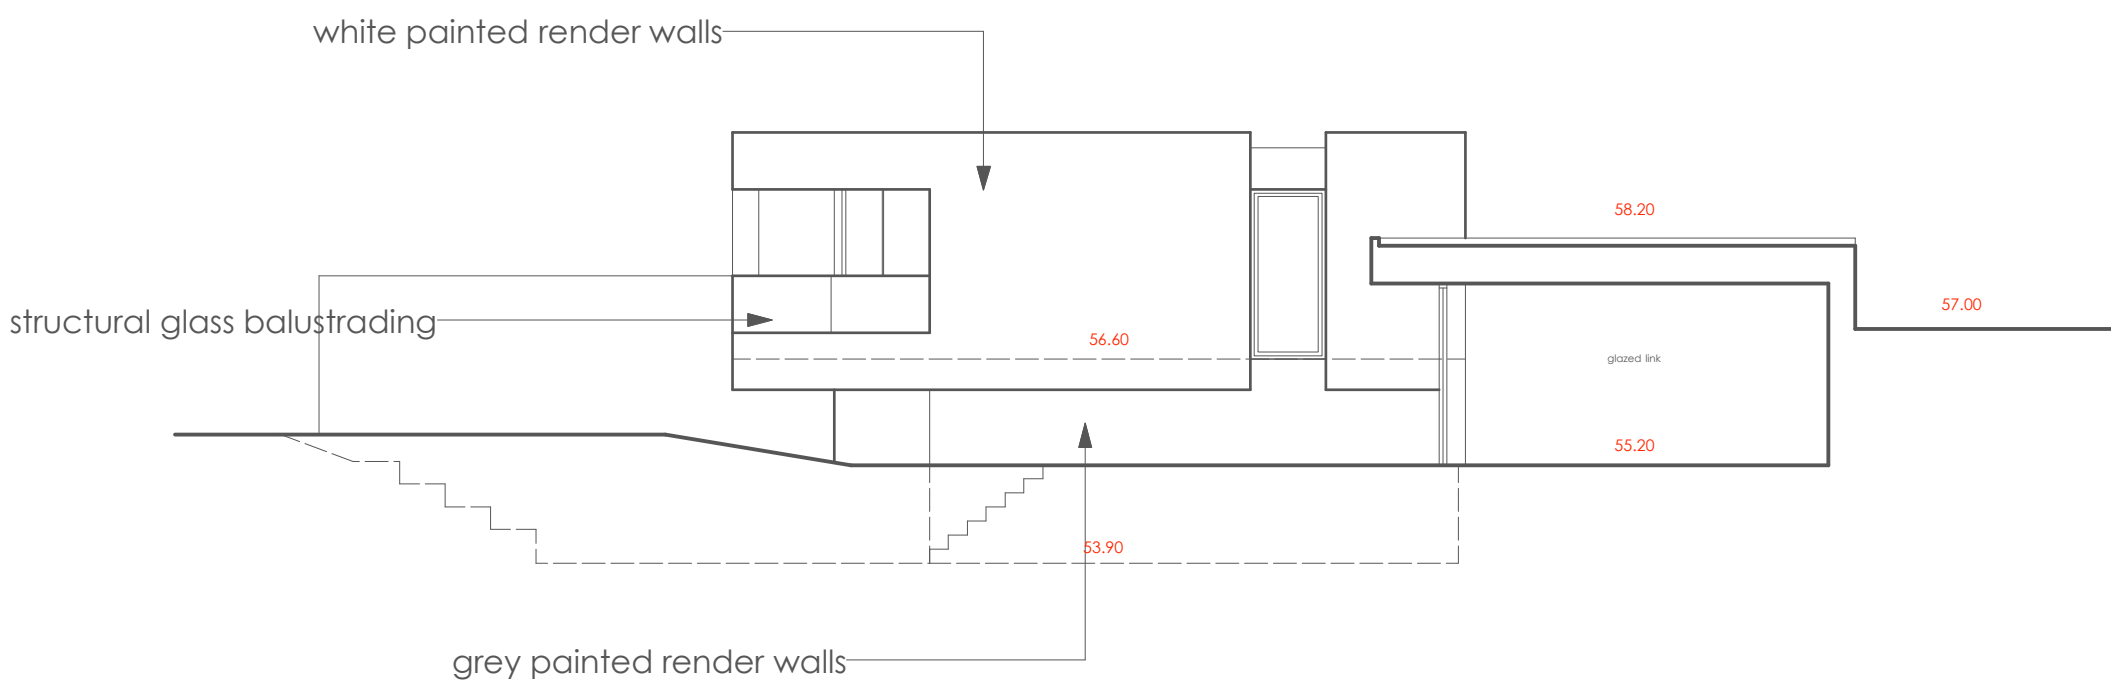


south elevation

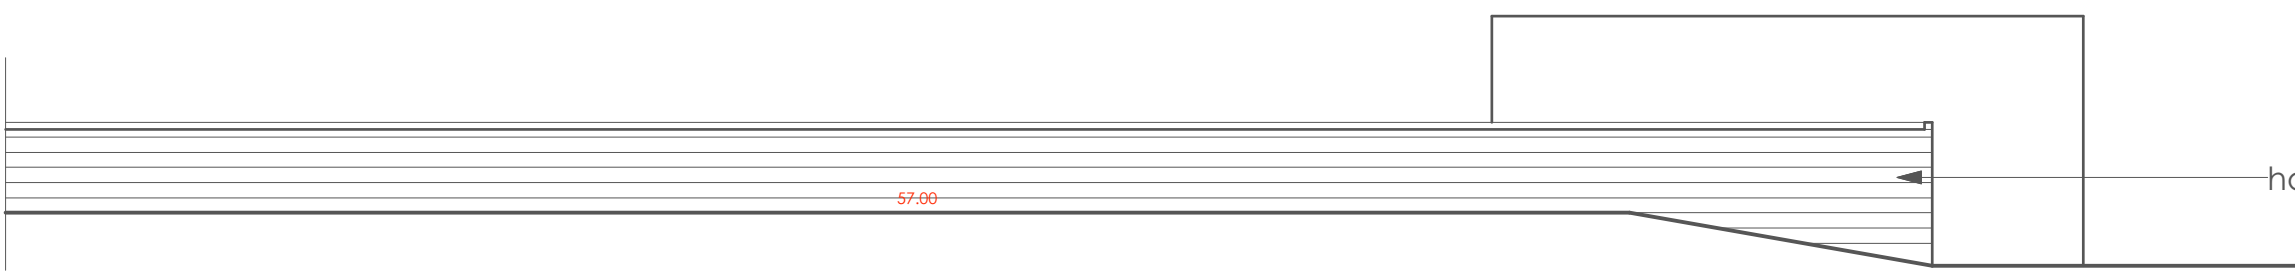


east elevation

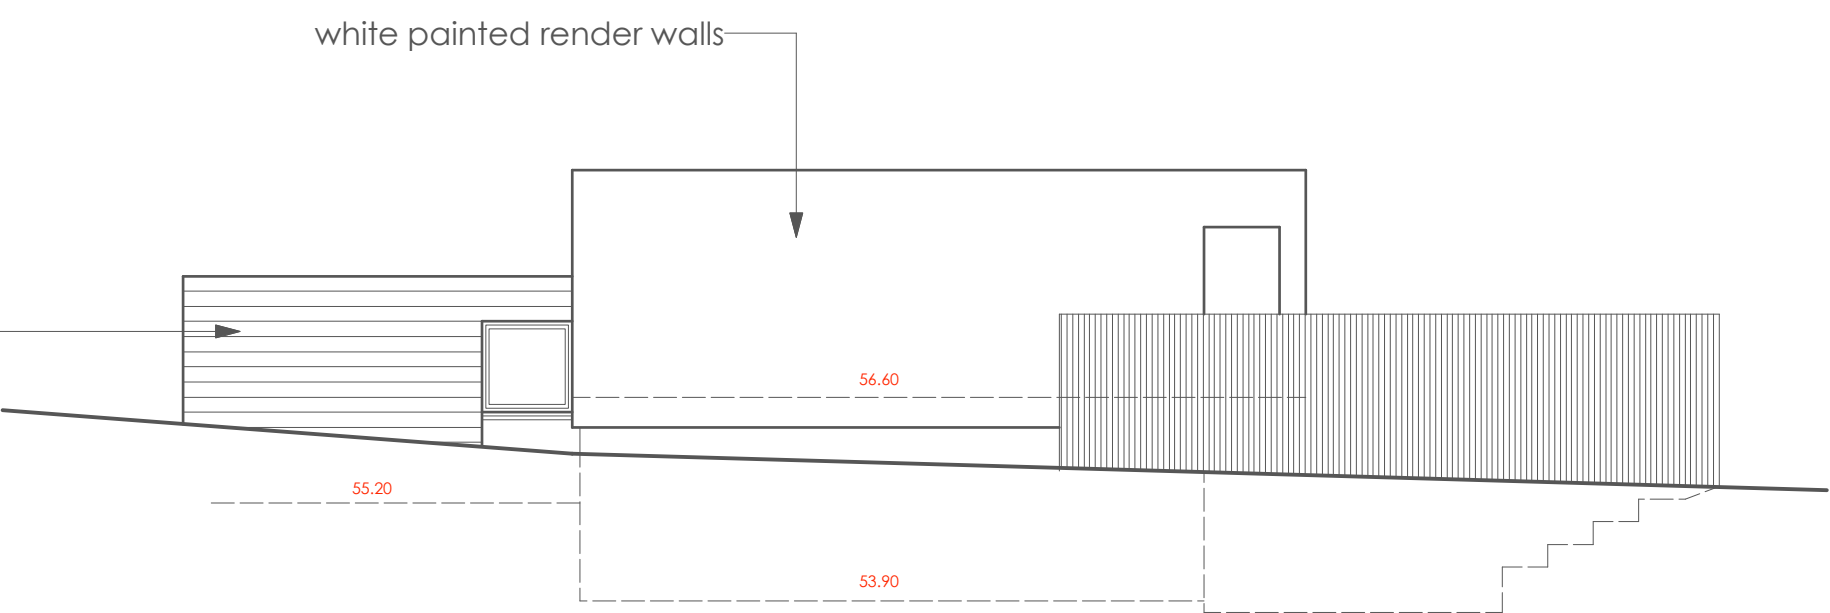

north elevation

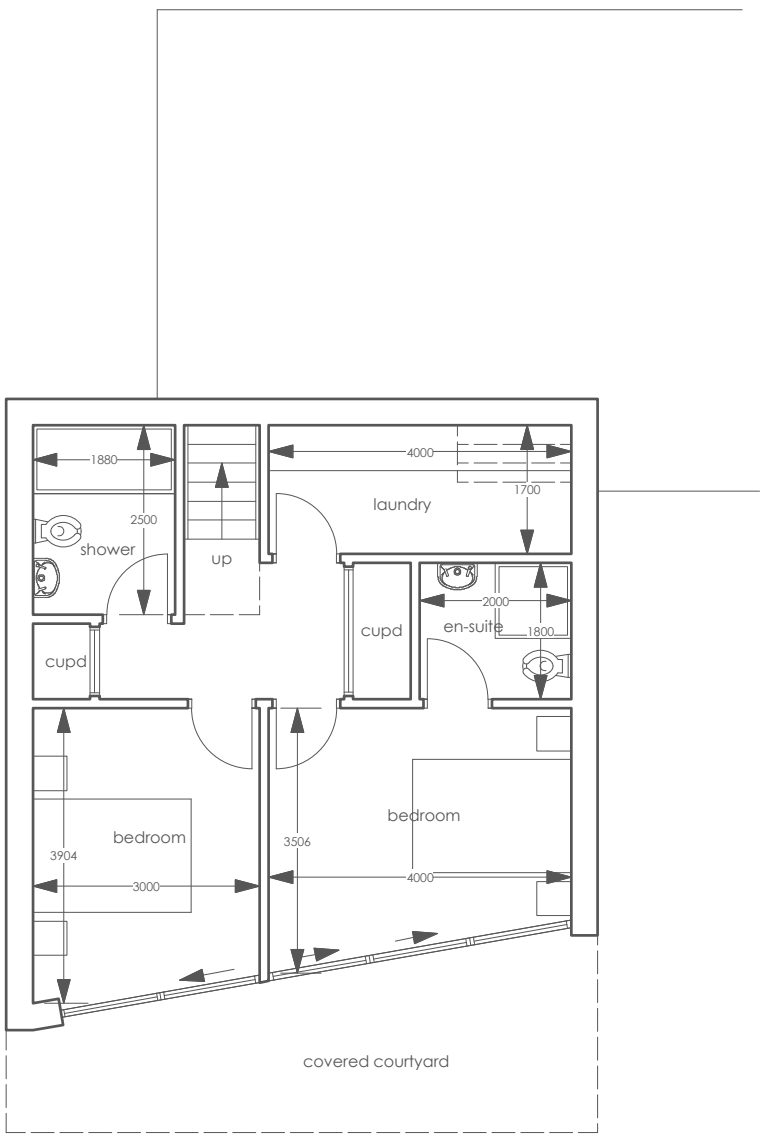

basement plan

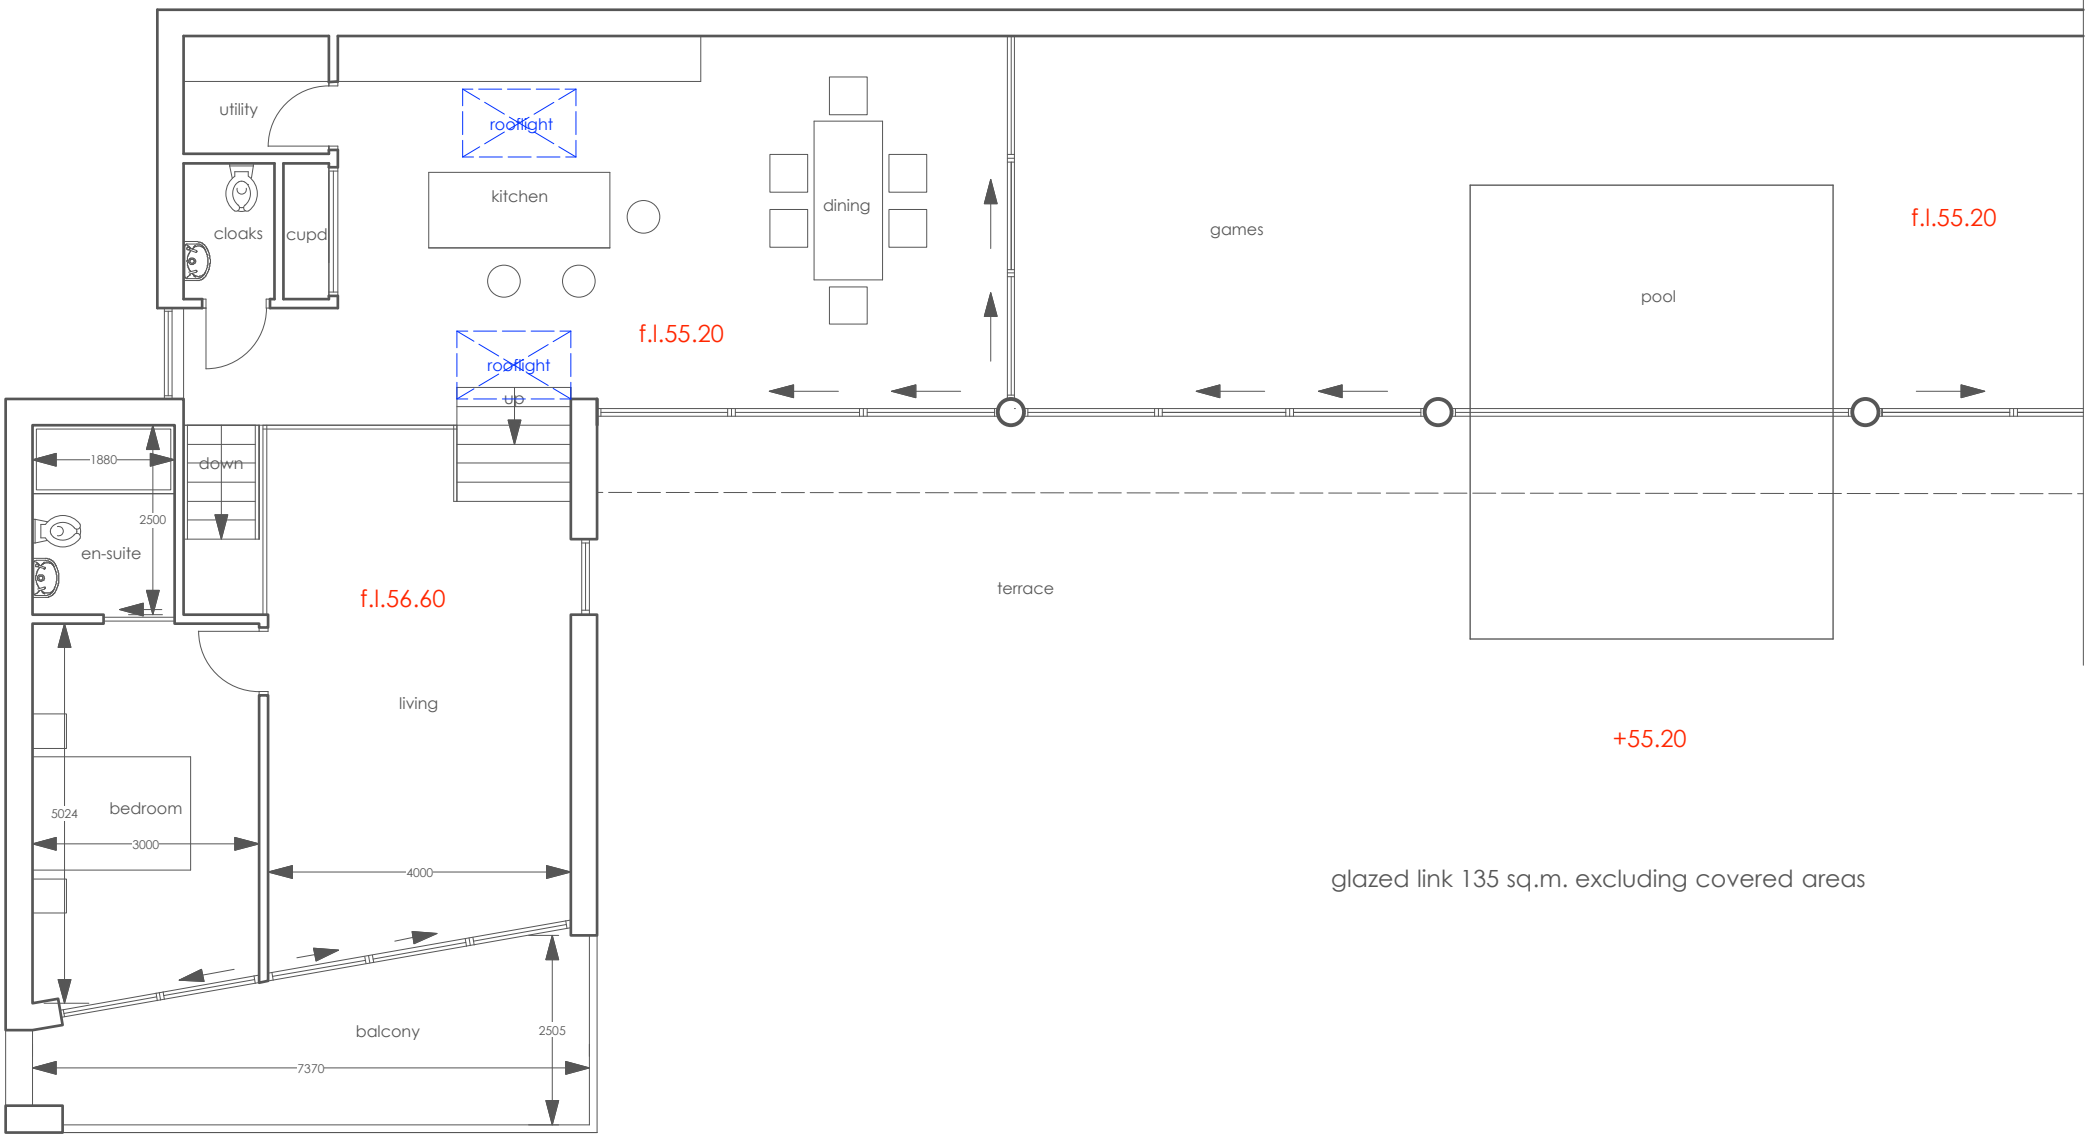

ground floor plan

155 sq.m. excluding balconies, terraces and covered areas

This drawing is copyright. Contractors must check all dimensions on site prior to commencing work or ordering materials. Only figured dimensions are to be worked from. Discrepancies to be reported immediately to purl-design. This drawing is not for construction purposes unless stated

Purl Design Architecture LTD is a Limited company registered in England and Wales with number 09182260. Registered office: The Mill, Prideaux Road, St.Blazey, Cornwall PL24 2SR

REDEVELOPMENT AT THE  
ST. MORITZ HOTEL, TREBETHERICK  
TO PROVIDE LUXURY  
HOLIDAY ACCOMMODATION

FLOOR PLANS AND ELEVATIONS  
OF ST. MORITZ HOUSE ANNEXE

Scale	Drawn by	Date
1:50 and 1:100 @A1	P.HUME	02.21
Drawing no.	Rev. no.	Purpose
PD450.214		not for construction



**PURL DESIGN**  
ARCHITECTURE LTD

The Mill, Prideaux Road, St.Blazey, Cornwall, PL24 2SR.  
Tel no. 01726 812212

www.purl-design.com