




west elevation

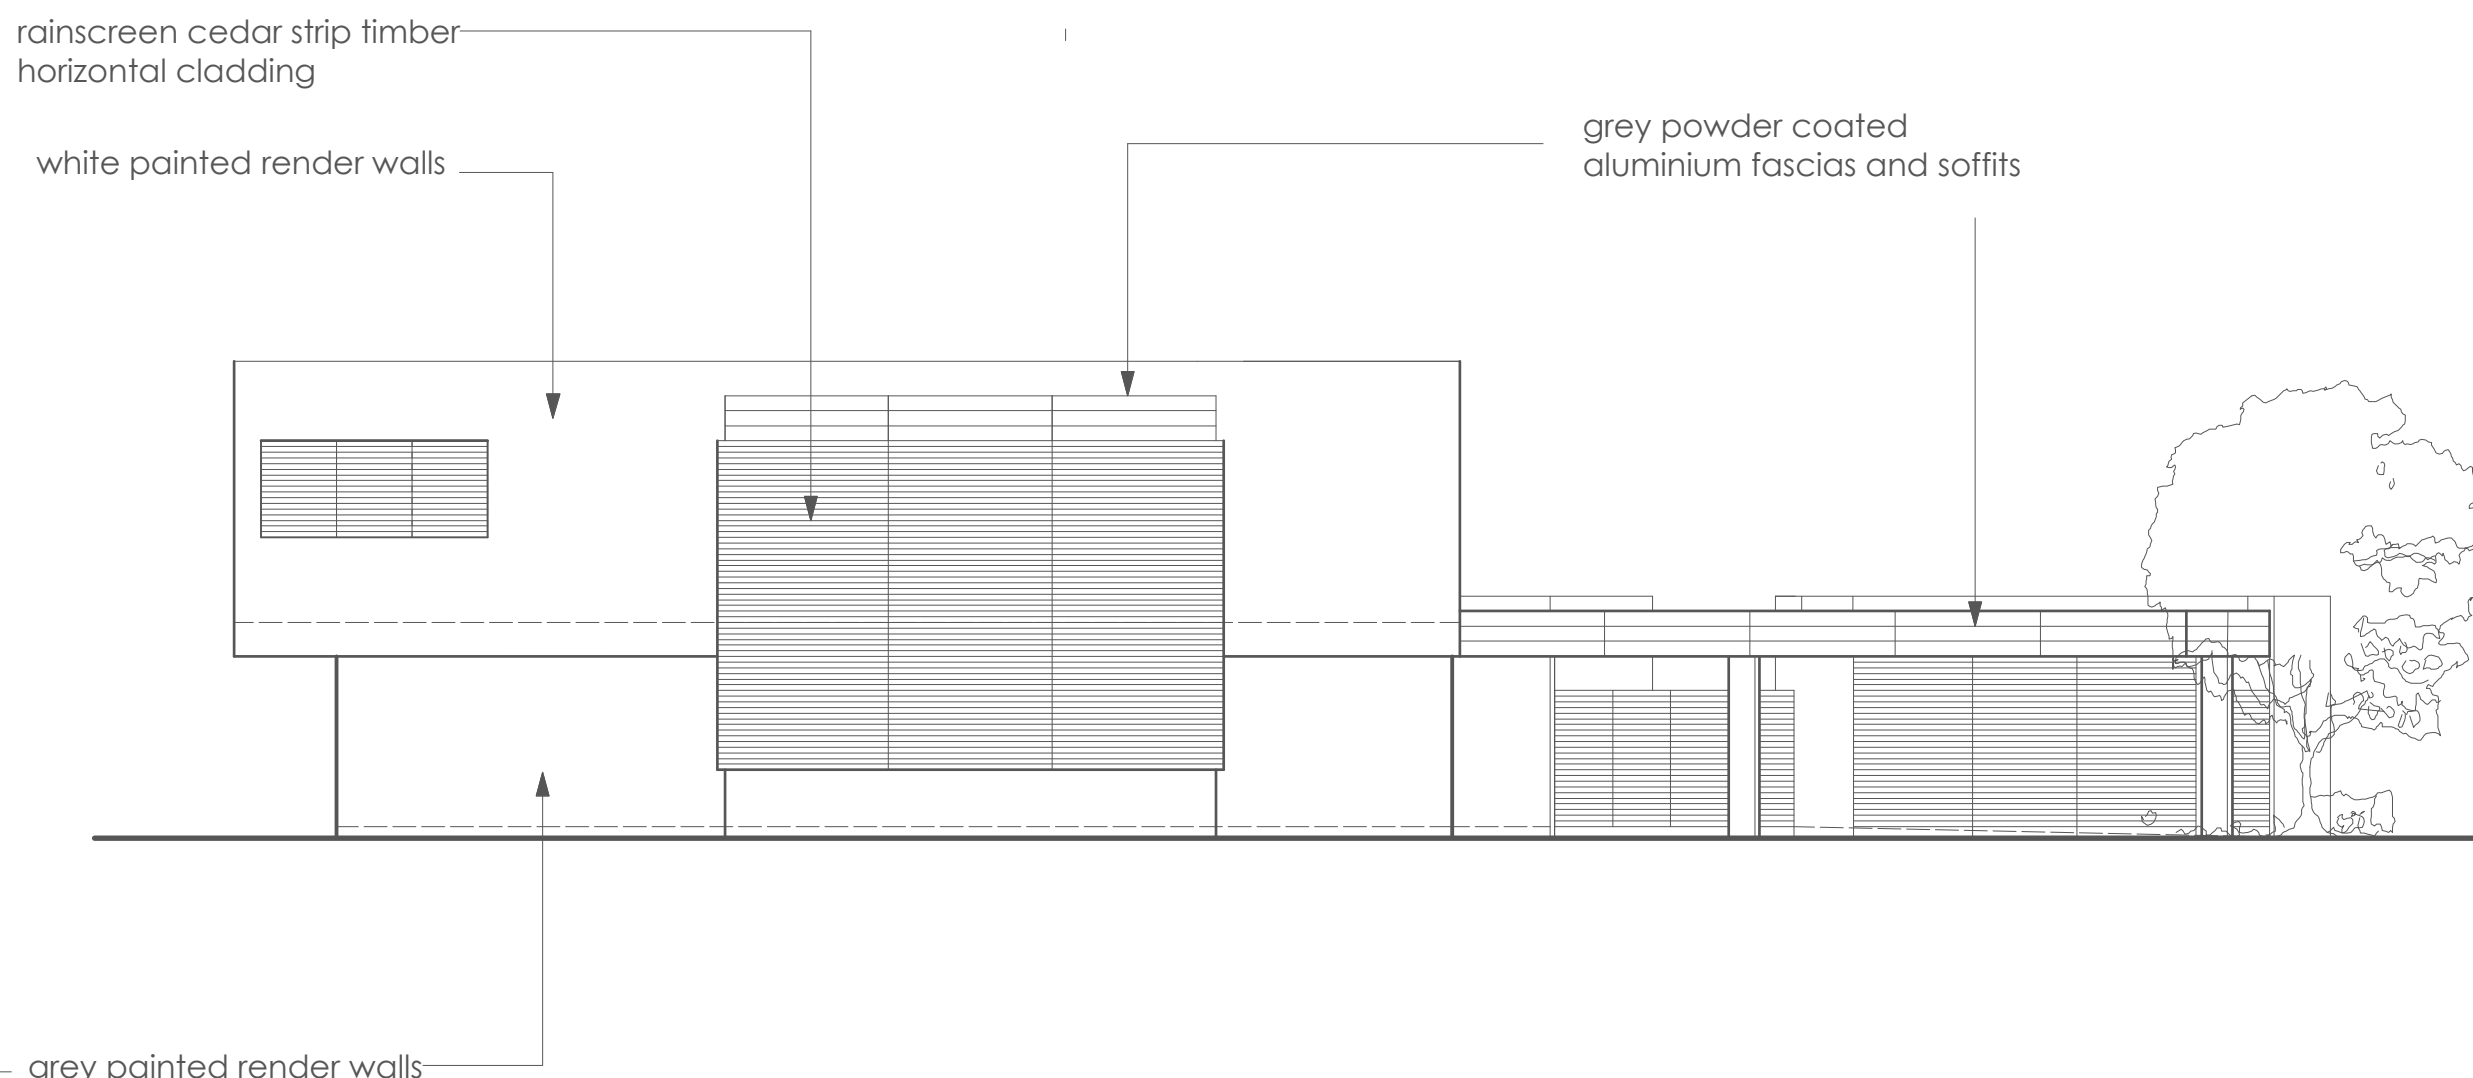


south elevation

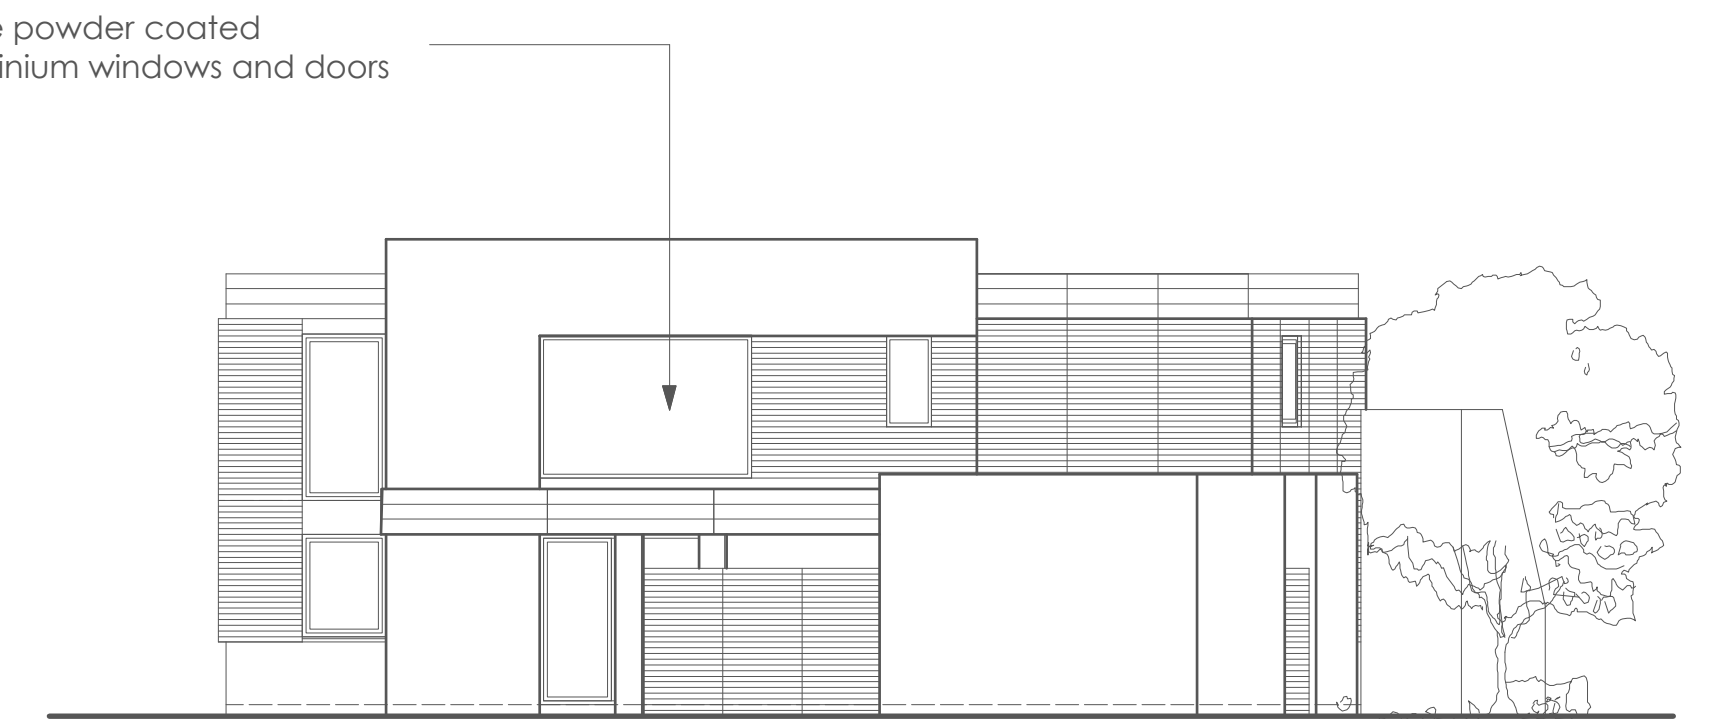

east elevation

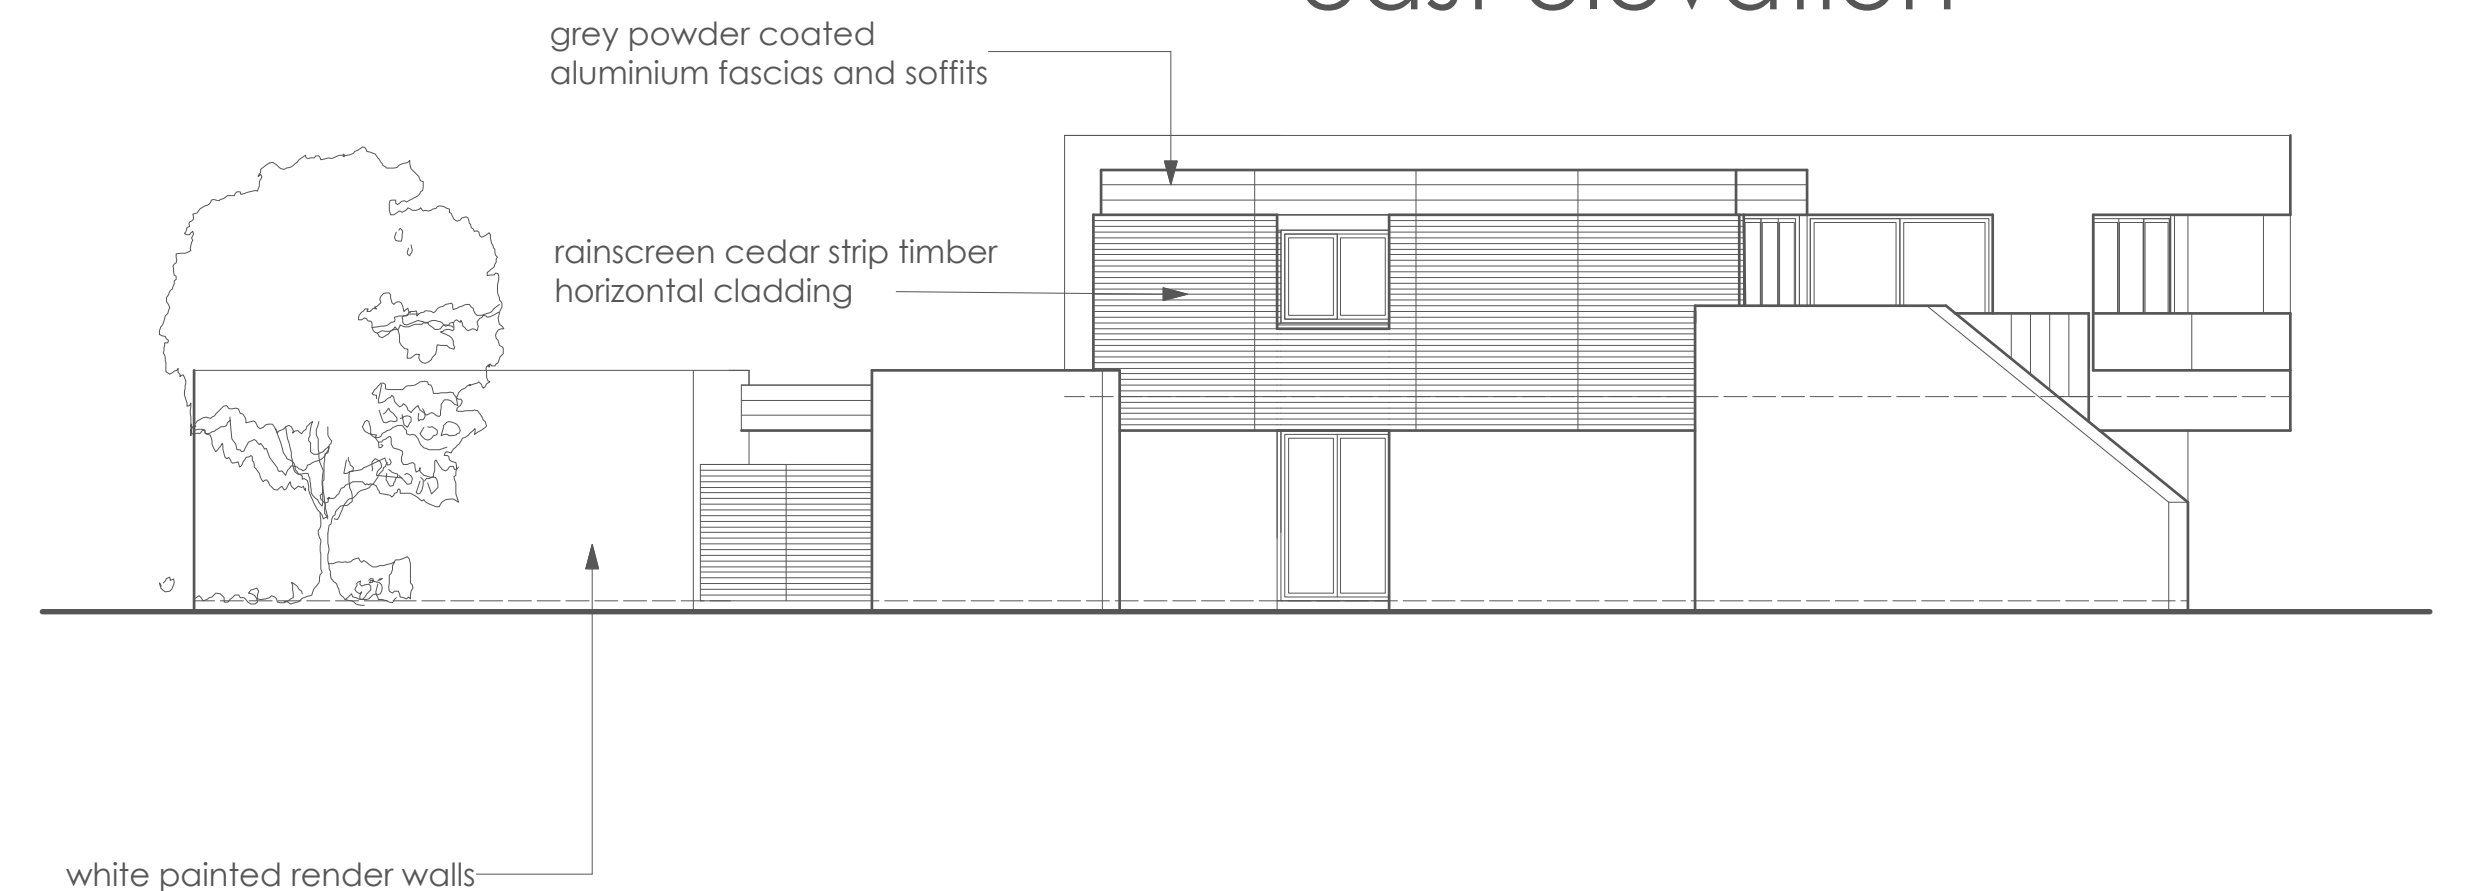


north elevation

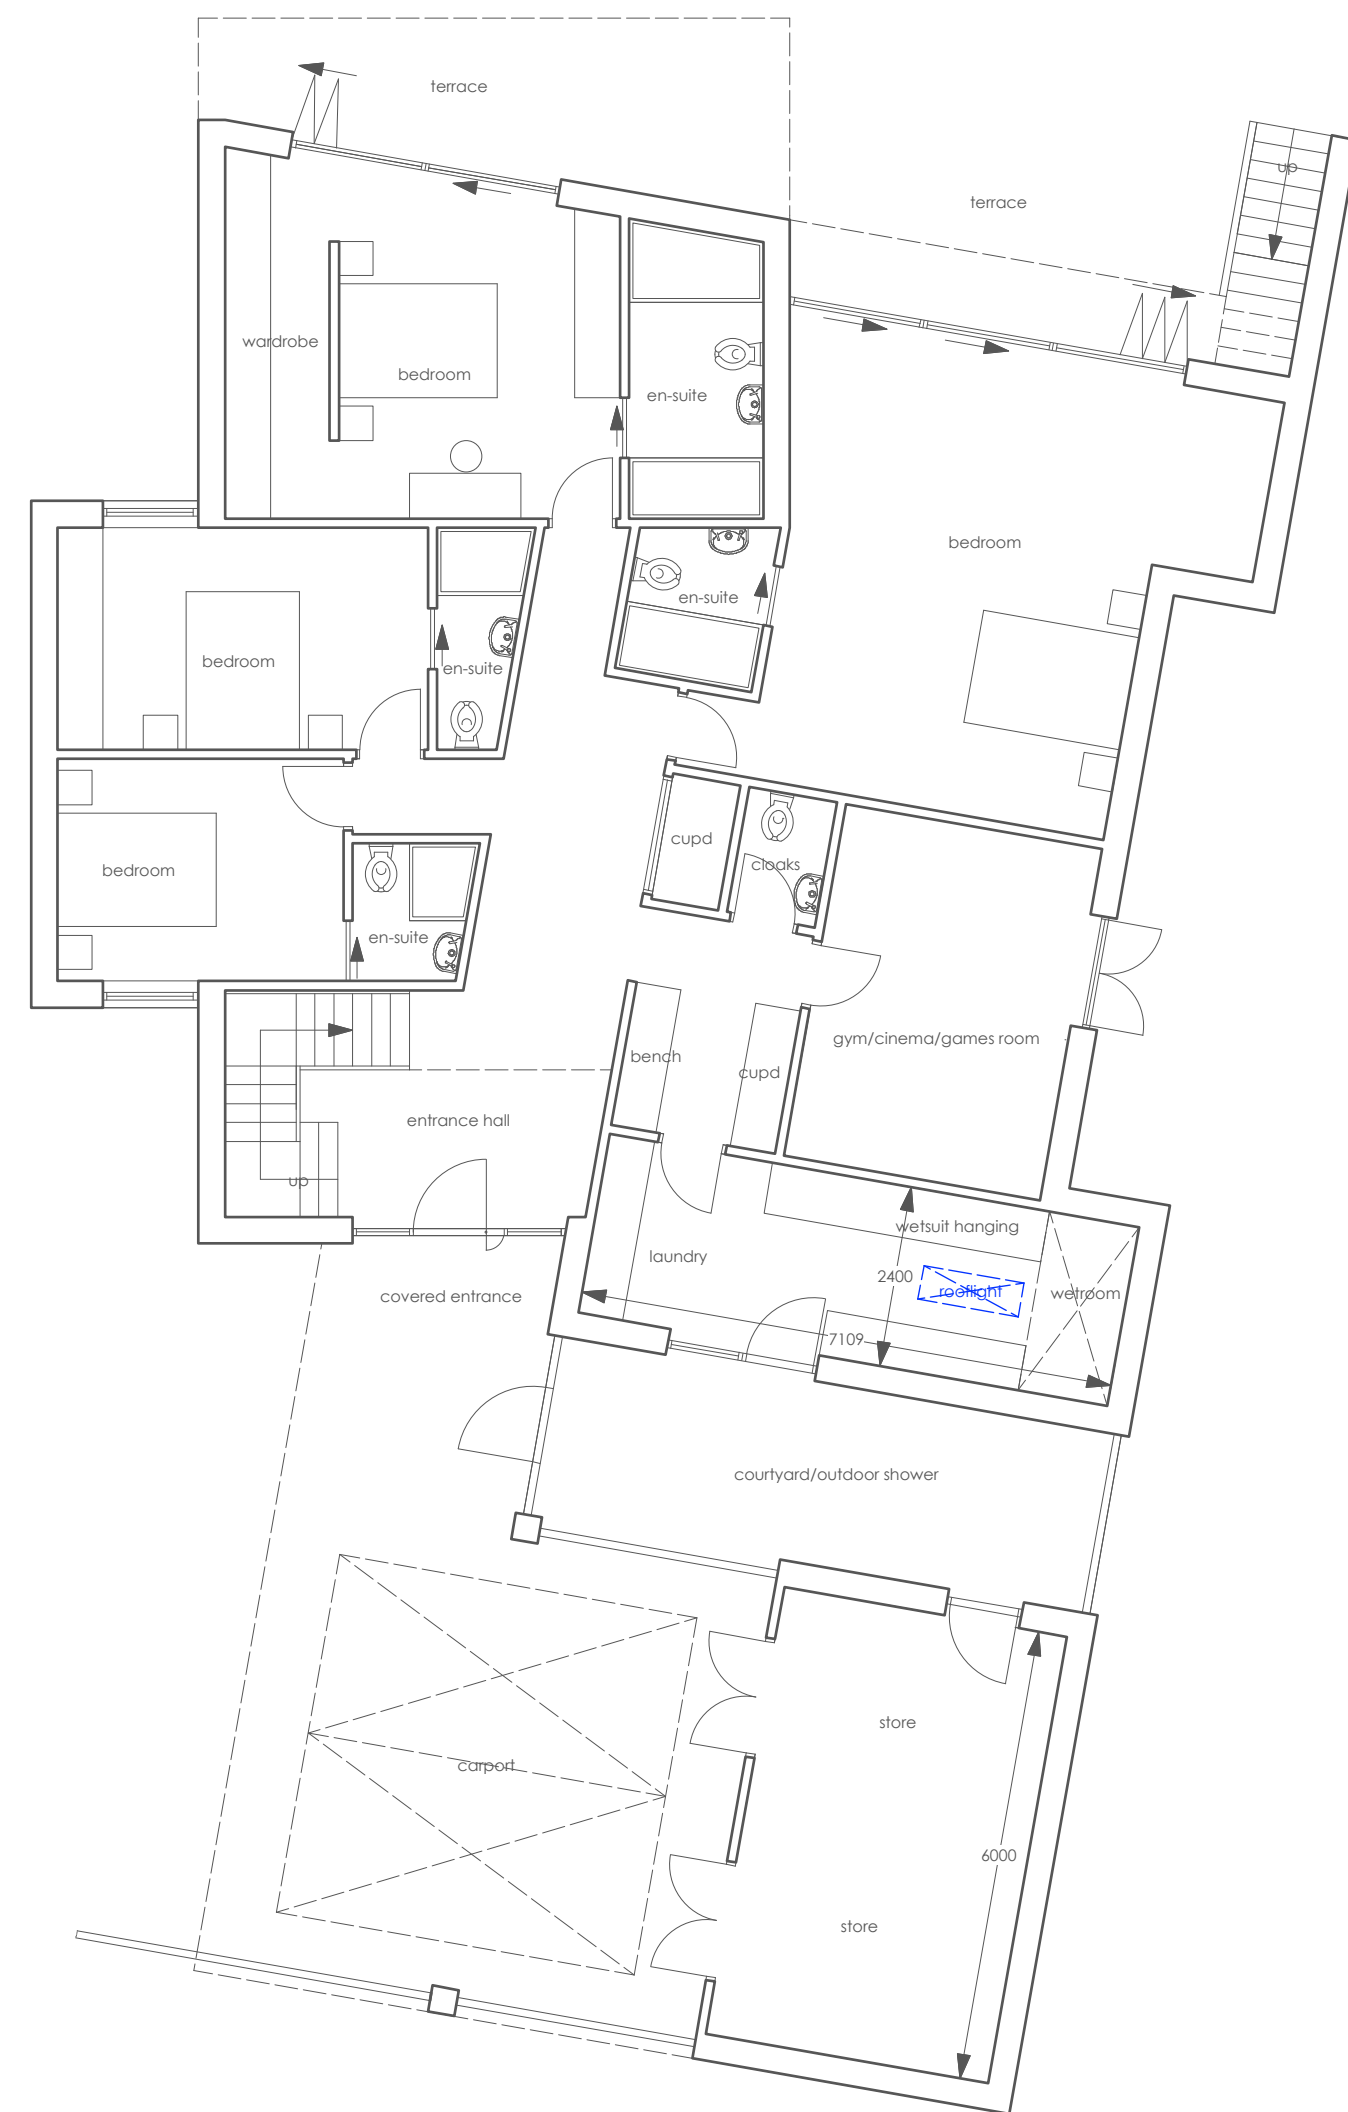

ground floor plan

180 sq.m. excluding balconies, terraces, covered areas and external stores

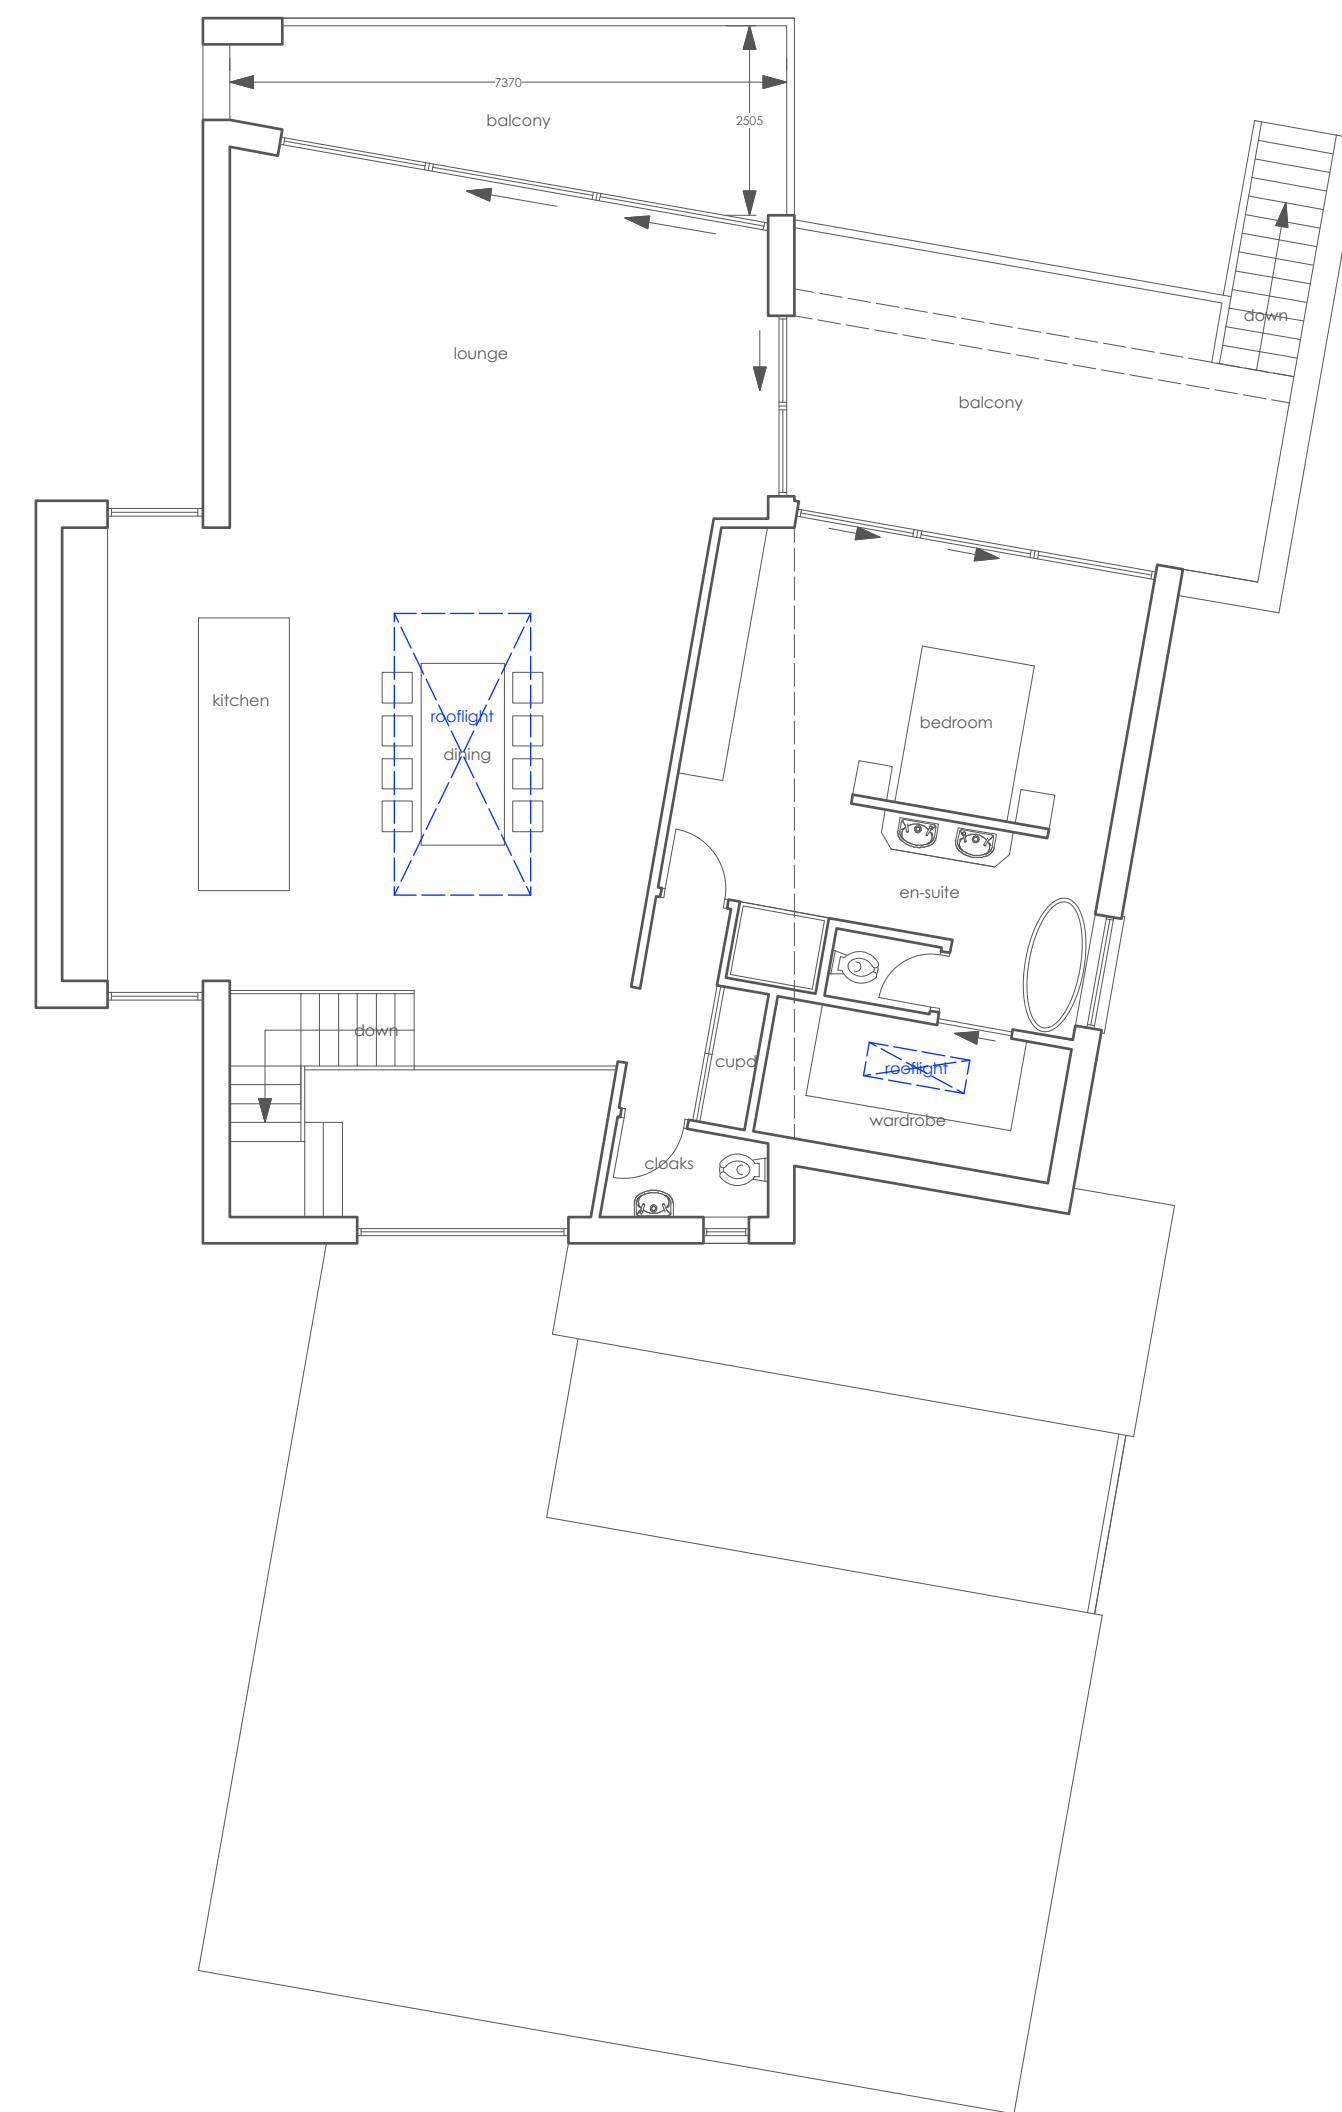

first floor plan

145 sq.m. excluding balconies

This drawing is copyright. Contractors must check all dimensions on site prior to commencing work or ordering materials. Only figured dimensions are to be worked from. Discrepancies to be reported immediately to purl-design. This drawing is not for construction purposes unless stated

Purl Design Architecture LTD is a Limited company registered in England and Wales with number 09182260. Registered office: The Mill, Prideaux Road, St.Blazey, Cornwall PL24 2SR

REDEVELOPMENT AT THE  
ST. MORITZ HOTEL, TREBETHERICK  
TO PROVIDE LUXURY  
HOLIDAY ACCOMMODATION

FLOOR PLANS AND ELEVATIONS  
OF UNDERWOODS

Scale	1:100 @A1	Drawn by	P.HUME	Date	02.21
Drawing no.	PD450.215	Rev. no.		Purpose	not for construction



**PURL DESIGN**  
ARCHITECTURE LTD

The Mill, Prideaux Road, St.Blazey, Cornwall, PL24 2SR.  
Tel no. 01726 812212 [www.purl-design.com](http://www.purl-design.com)