


PROPOSED SECOND FLOOR PLAN



PROPOSED ROOF PLAN

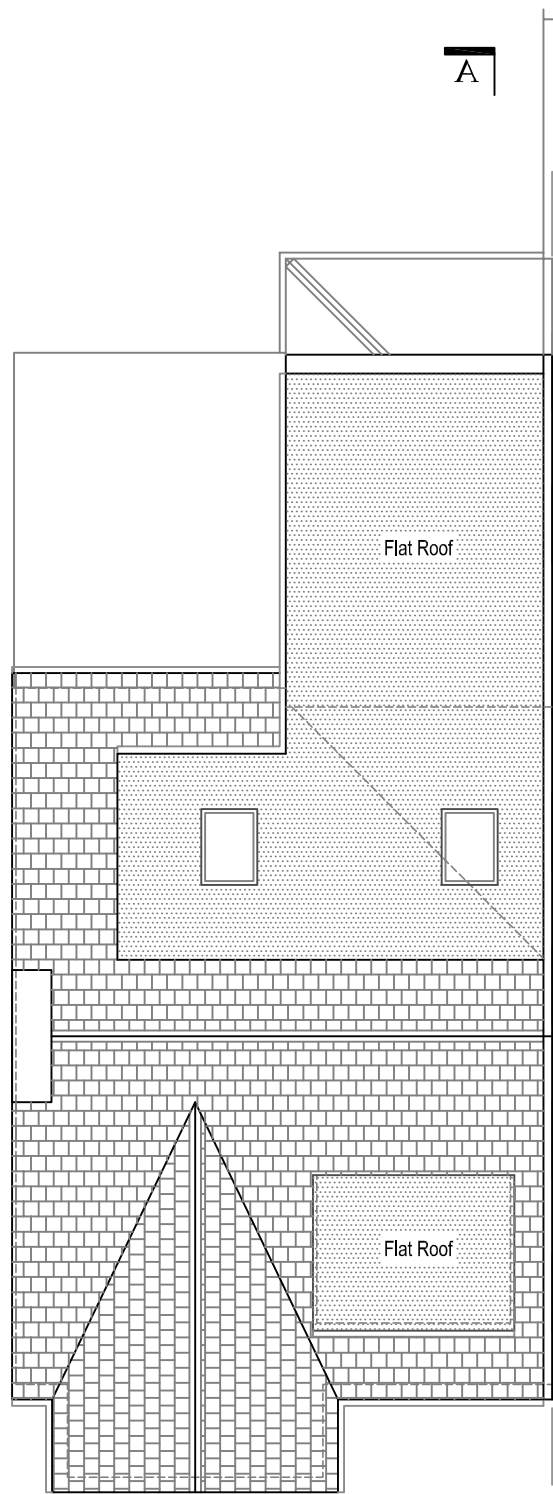

Project
 Proposed Rear Infill Extension,
 Sun Porch, Second Floor Rear Roof
 Dormer Extension & Internal
 Alterations At 36 Pembroke
 Avenue, Hove, BN3 5DB

Sheet Title
 Proposed Second Floor &
 Roof Plans

Revisions

Notes

Do not scale these drawings. Any discrepancies
 noted are to be reported to RIBO Associates Ltd
 immediately

Drawn by RB
Scale 1:100 @ A3
Date August 2021
Job No. 36PA/P2



RIBO ASSOCIATES LTD
 Architectural Consultants

Suite 129, Challenge House, 616 Mitcham Road
 Croydon, Surrey, CR0 3AA

Tel: 020 8617 9182 / 020 8683 6463
 E: ribo.arch@gmail.com

Drawing No.

8C

of