



Proposed Front Elevation

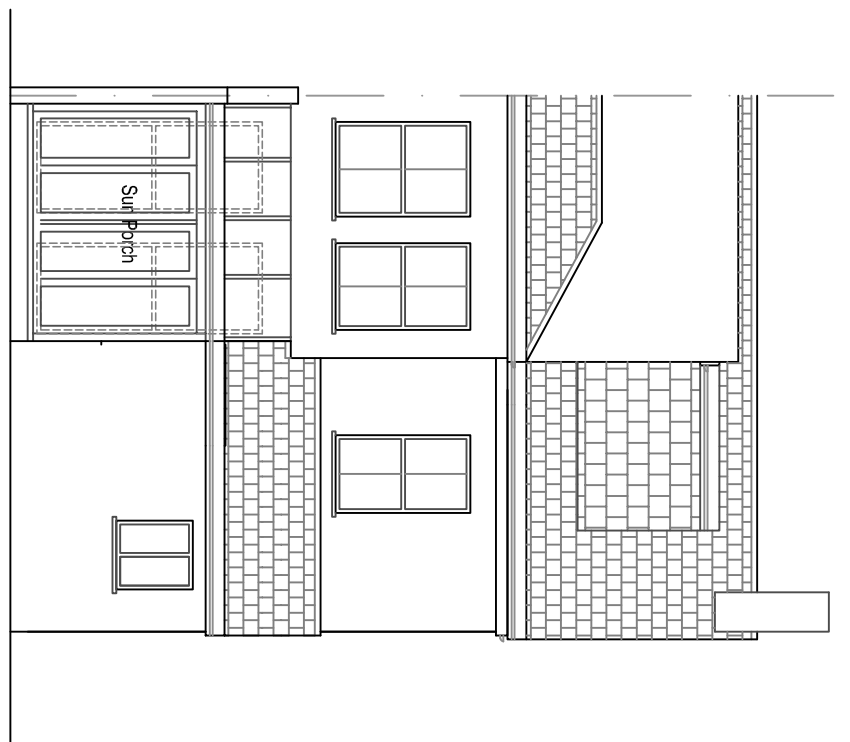

Proposed Rear Elevation

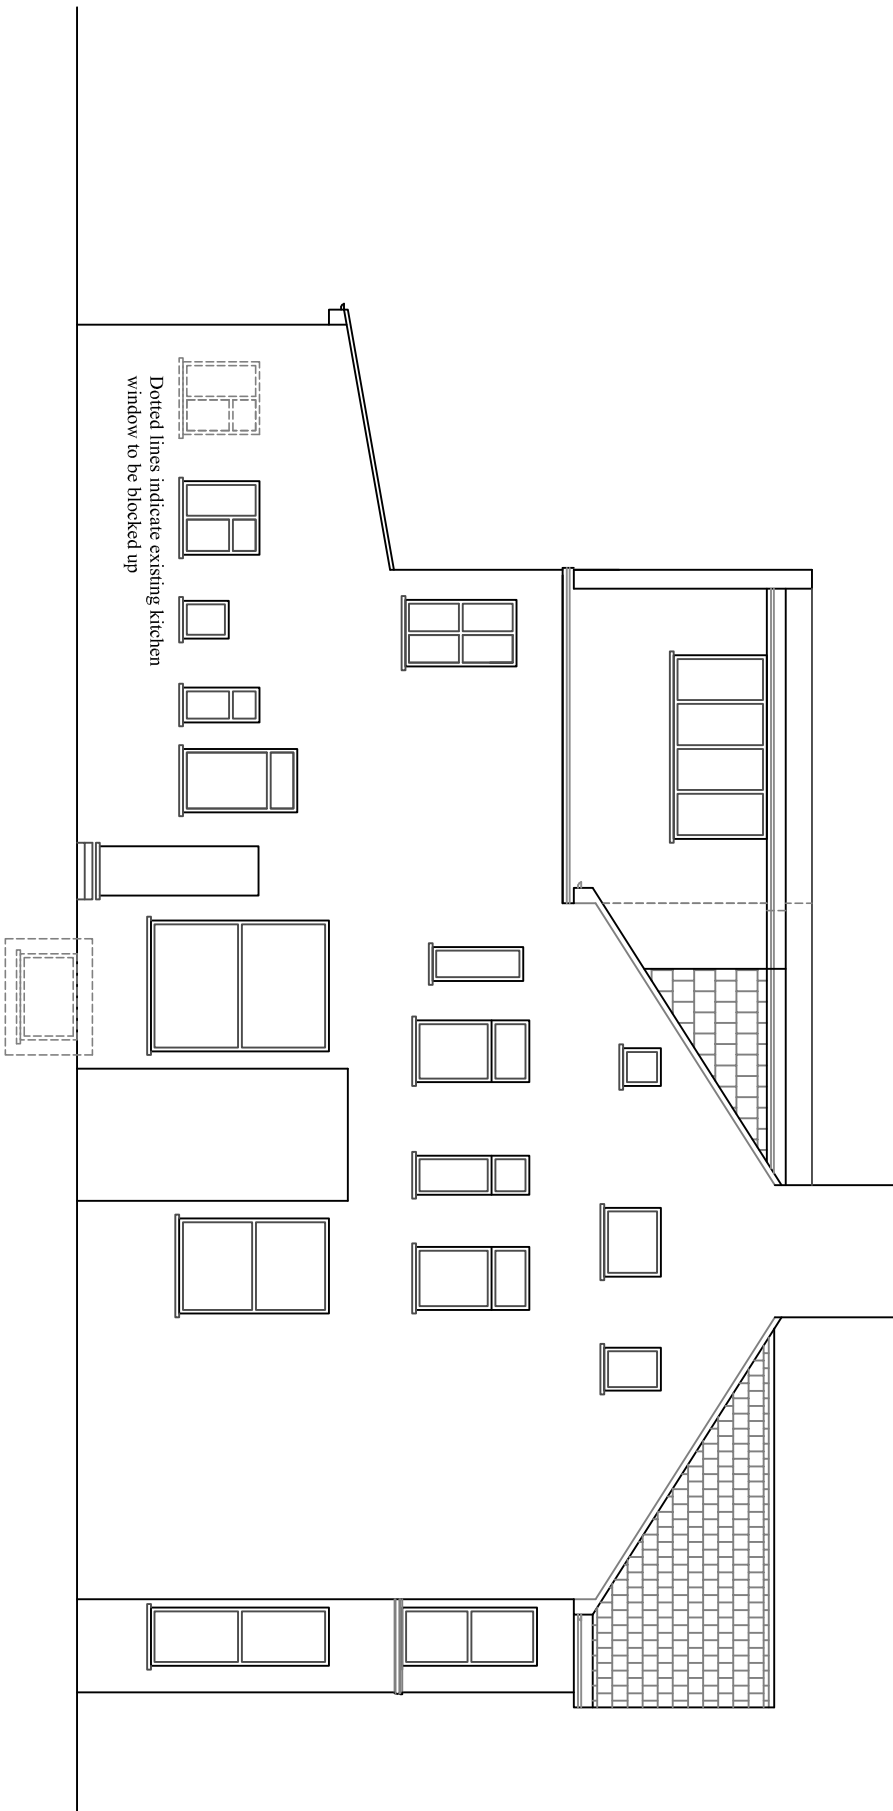

Proposed Left Side Elevation

Dotted lines indicate existing kitchen window to be blocked up



Project
 Proposed Rear Infill Extension,
 Sun Porch, Second Floor Rear Roof
 Dormer Extension & Internal
 Alterations At 36 Pembroke
 Avenue, Hove, BN3 5DB

Sheet Title
 Proposed Elevations

Revisions

Notes

Do not scale these drawings. Any discrepancies noted are to be reported to RIBO Associates Ltd immediately

Drawn by RB

Scale 1:100 @ A3

Date August 2021

Job No. 36PA/P2



RIBO ASSOCIATES LTD
 Architectural Consultants

Suite 129, Challenge House, 616 Mitcham Road
 Croydon, Surrey, CR0 3AA

Tel: 020 8617 9182 / 020 8683 6463
 E: ribo.arch@gmail.com

Drawing No.

9B

of