


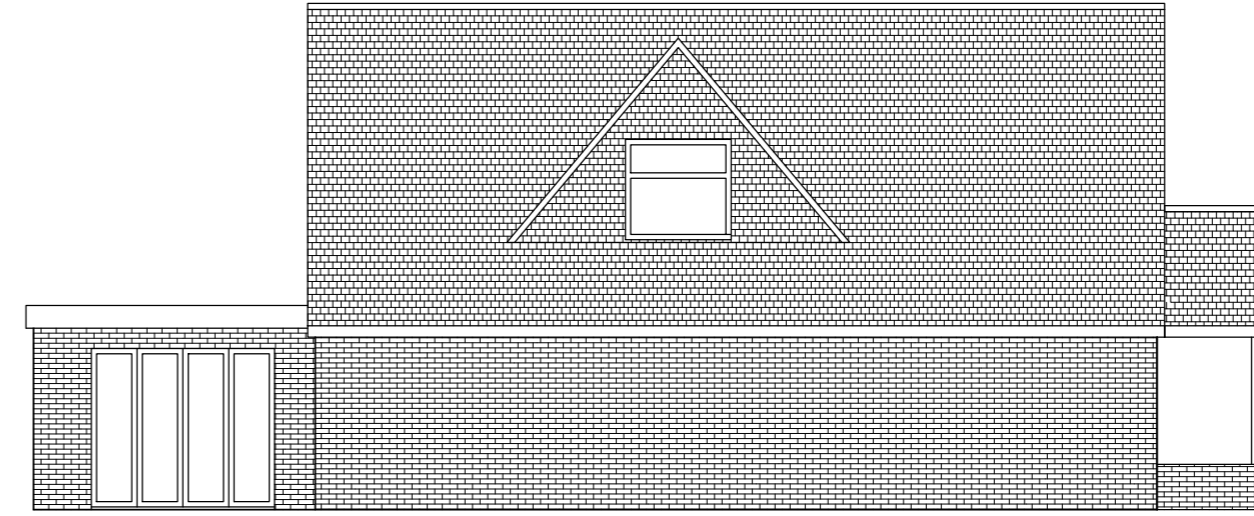

Proposed North West Elevation




Proposed South East Elevation




Proposed North East Elevation


Windows in the bathroom and en-suite will be in obscure glass

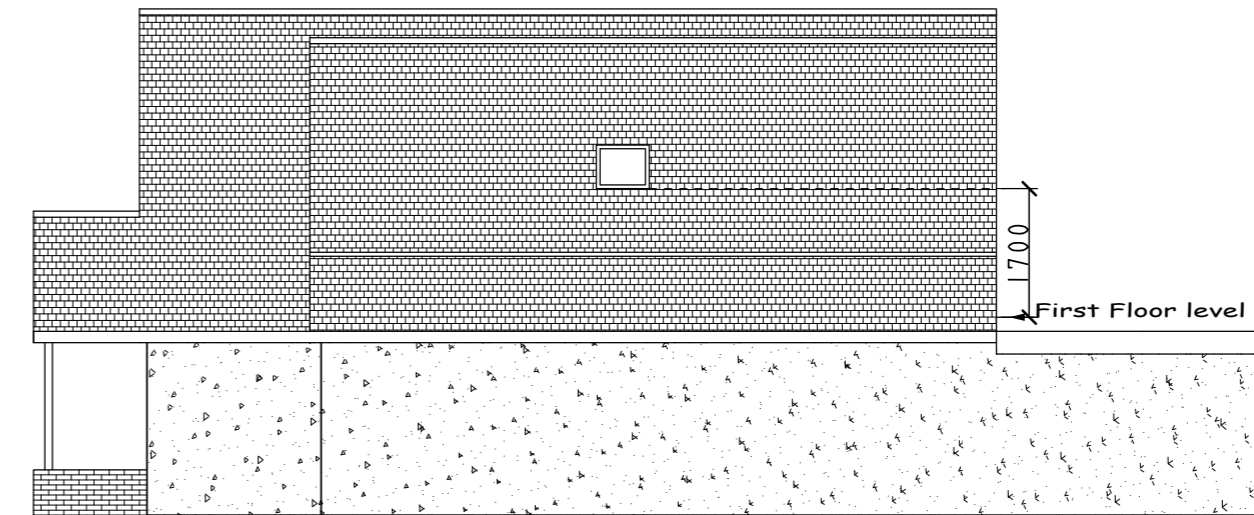

Proposed South West Elevation

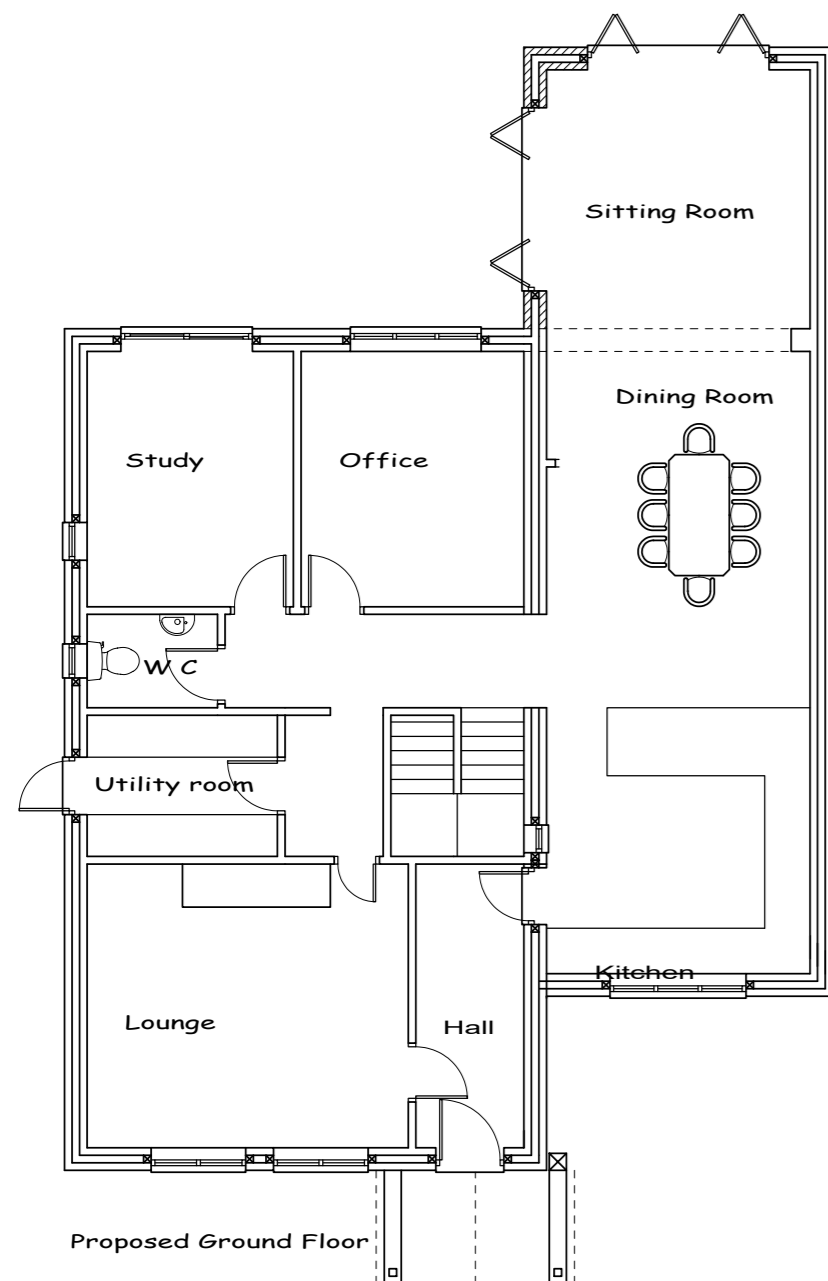

Proposed Ground Floor

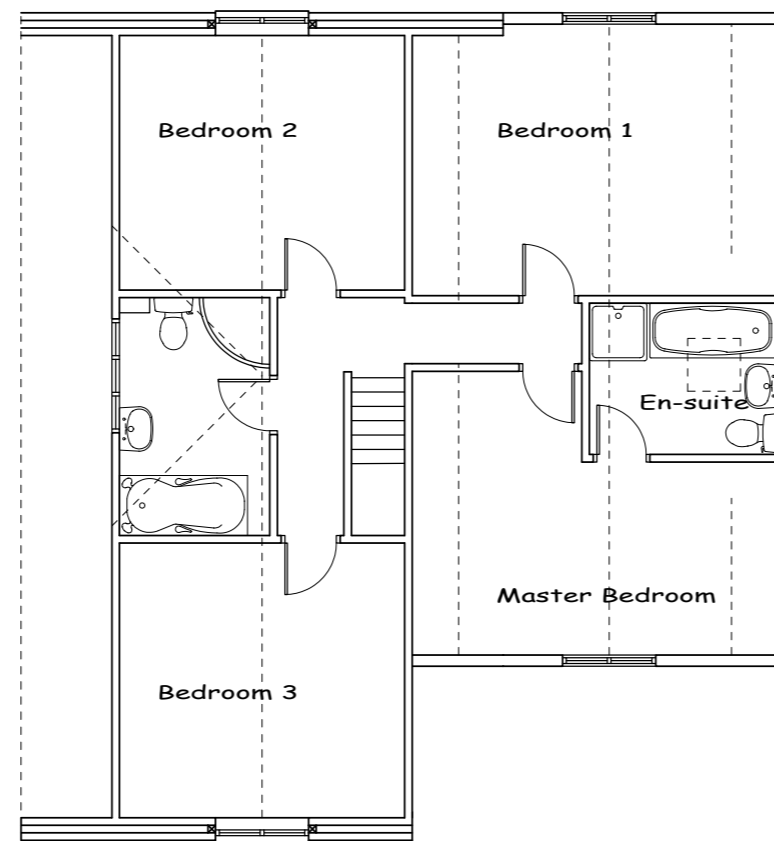

Proposed First Floor

16th August 2021
Drawings produced for:

Home Address: 85 Old Kennels Lane, Olivers Battery, Winchester, SO22 4JT
Site Address: 85 Old Kennels Lane, Olivers Battery, Winchester, SO22 4JT

This drawing is the copyright of R & G Design and may not be copied, altered or reproduced in anyway without written authorization. Do not scale from this drawing. Drawing for planning purposes only all dimensions to be checked on site prior to the commencement of any work.

R & G DESIGN

R & G Design
San Remo
Little Bull Lane,
Waltham Chase,
SO32 2LT

randgdesign@hotmail.co.uk
Phone George on 07597116637

A2

Drawing Number

Marks 305.1

Drawing Scales

Scale 1:100
Scale 1:50
Scale 1:20

