



West Elevation

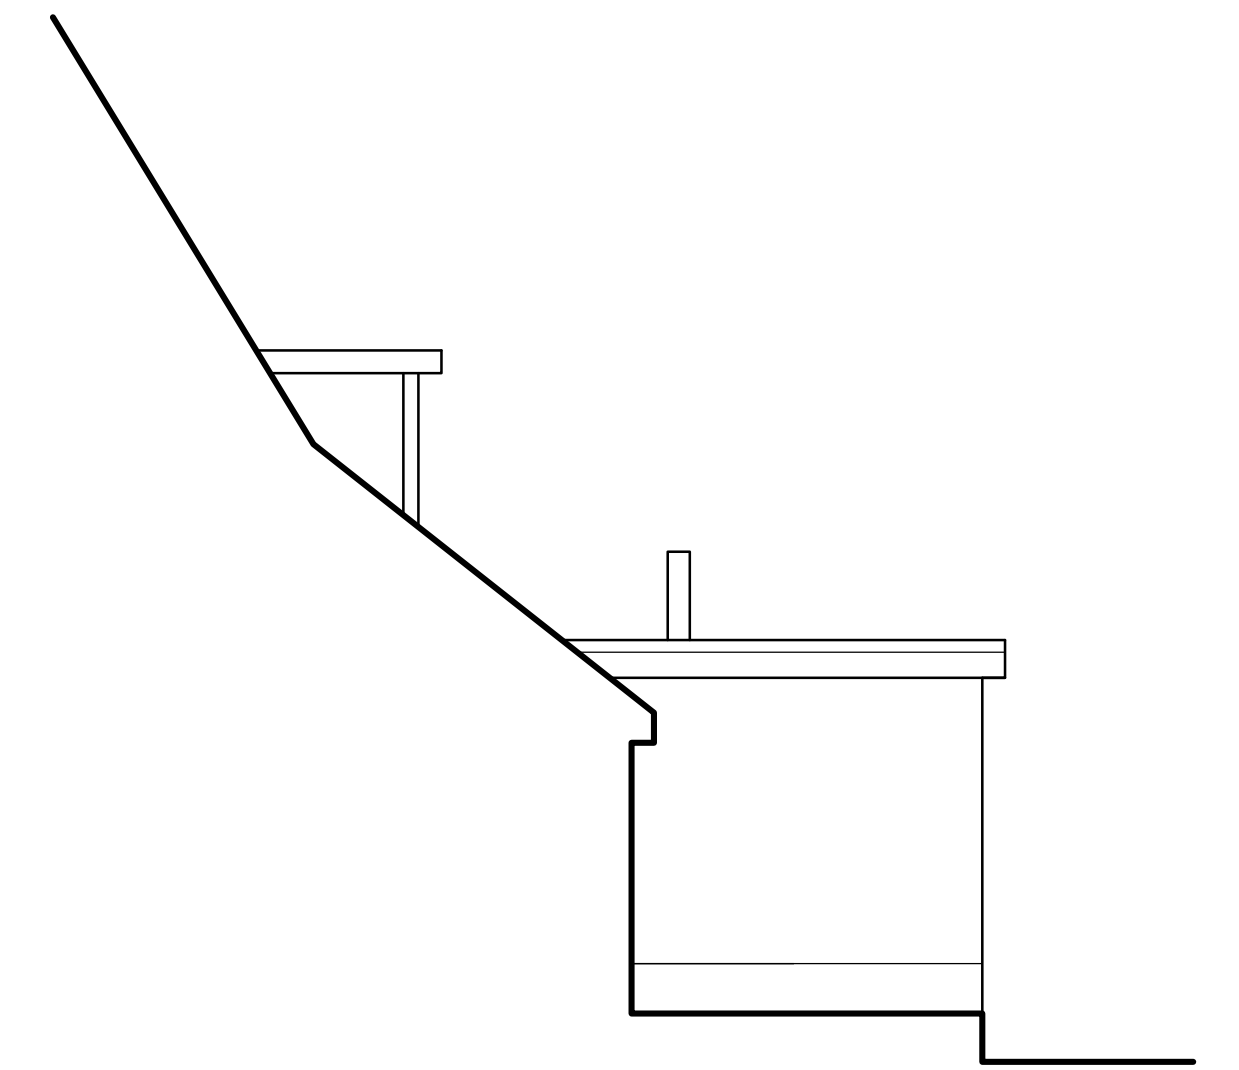


North Elevation




East Elevation

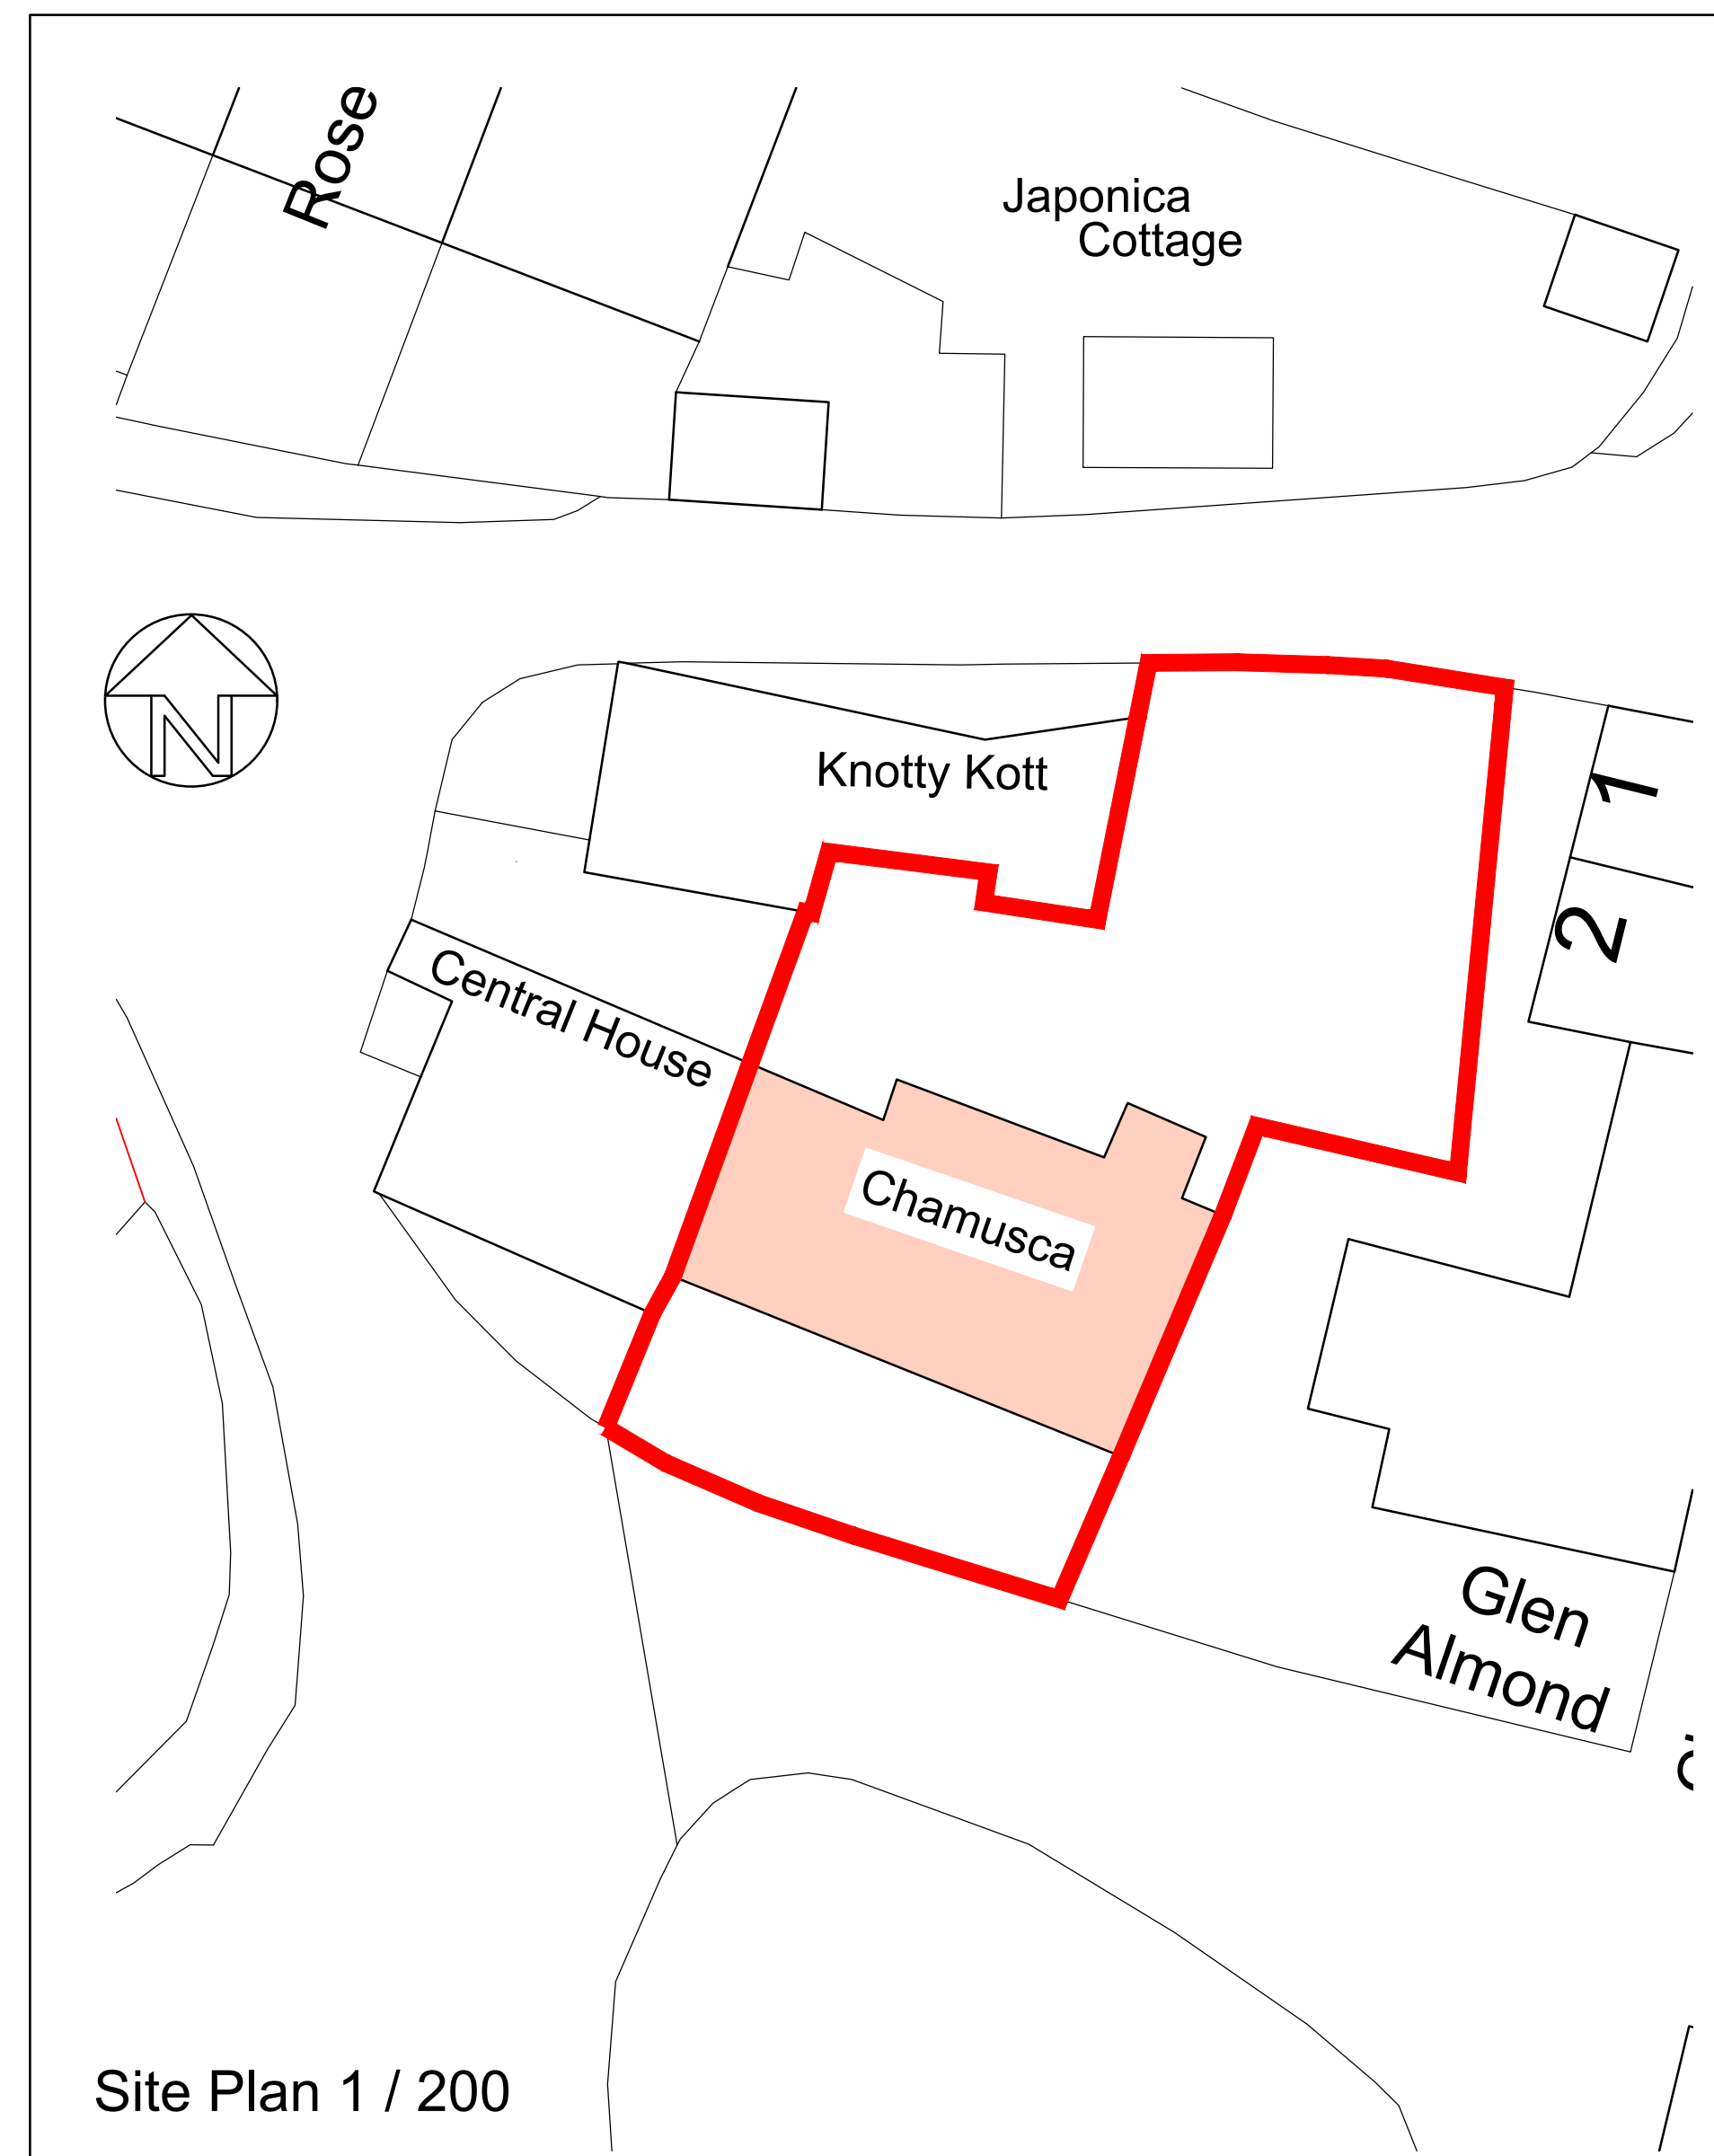

Site Plan 1 / 200

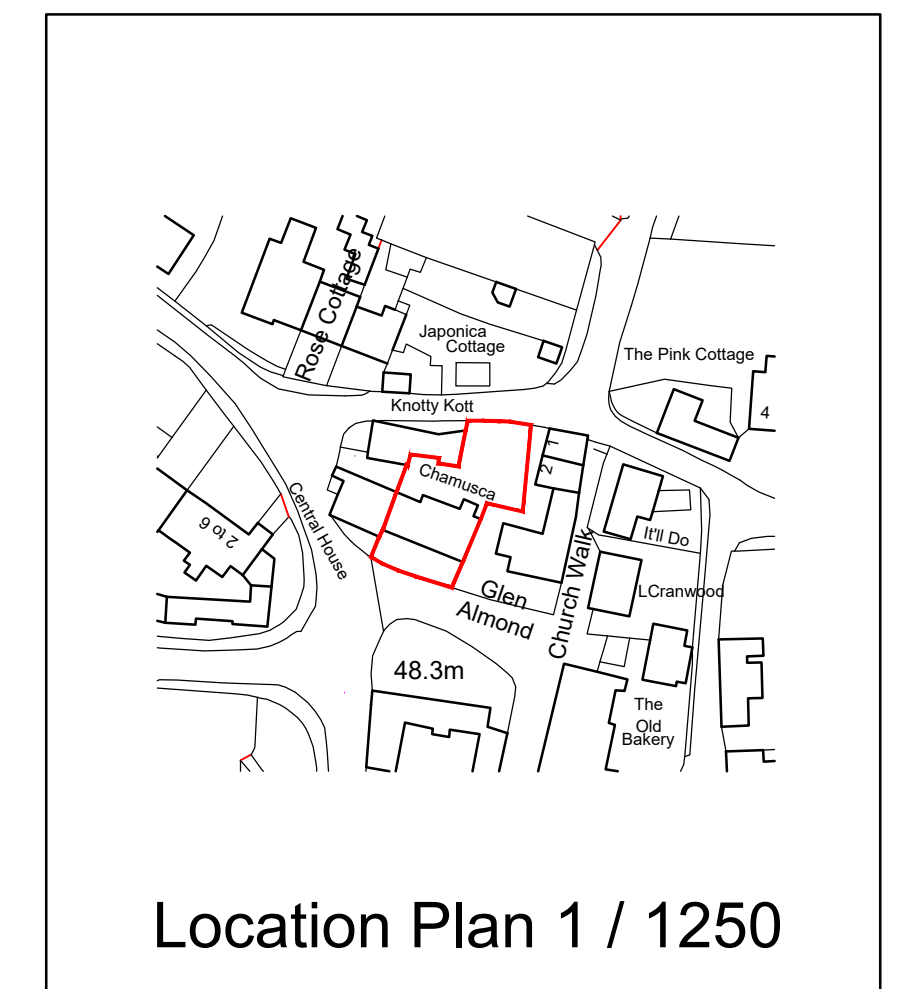

Location Plan 1 / 1250

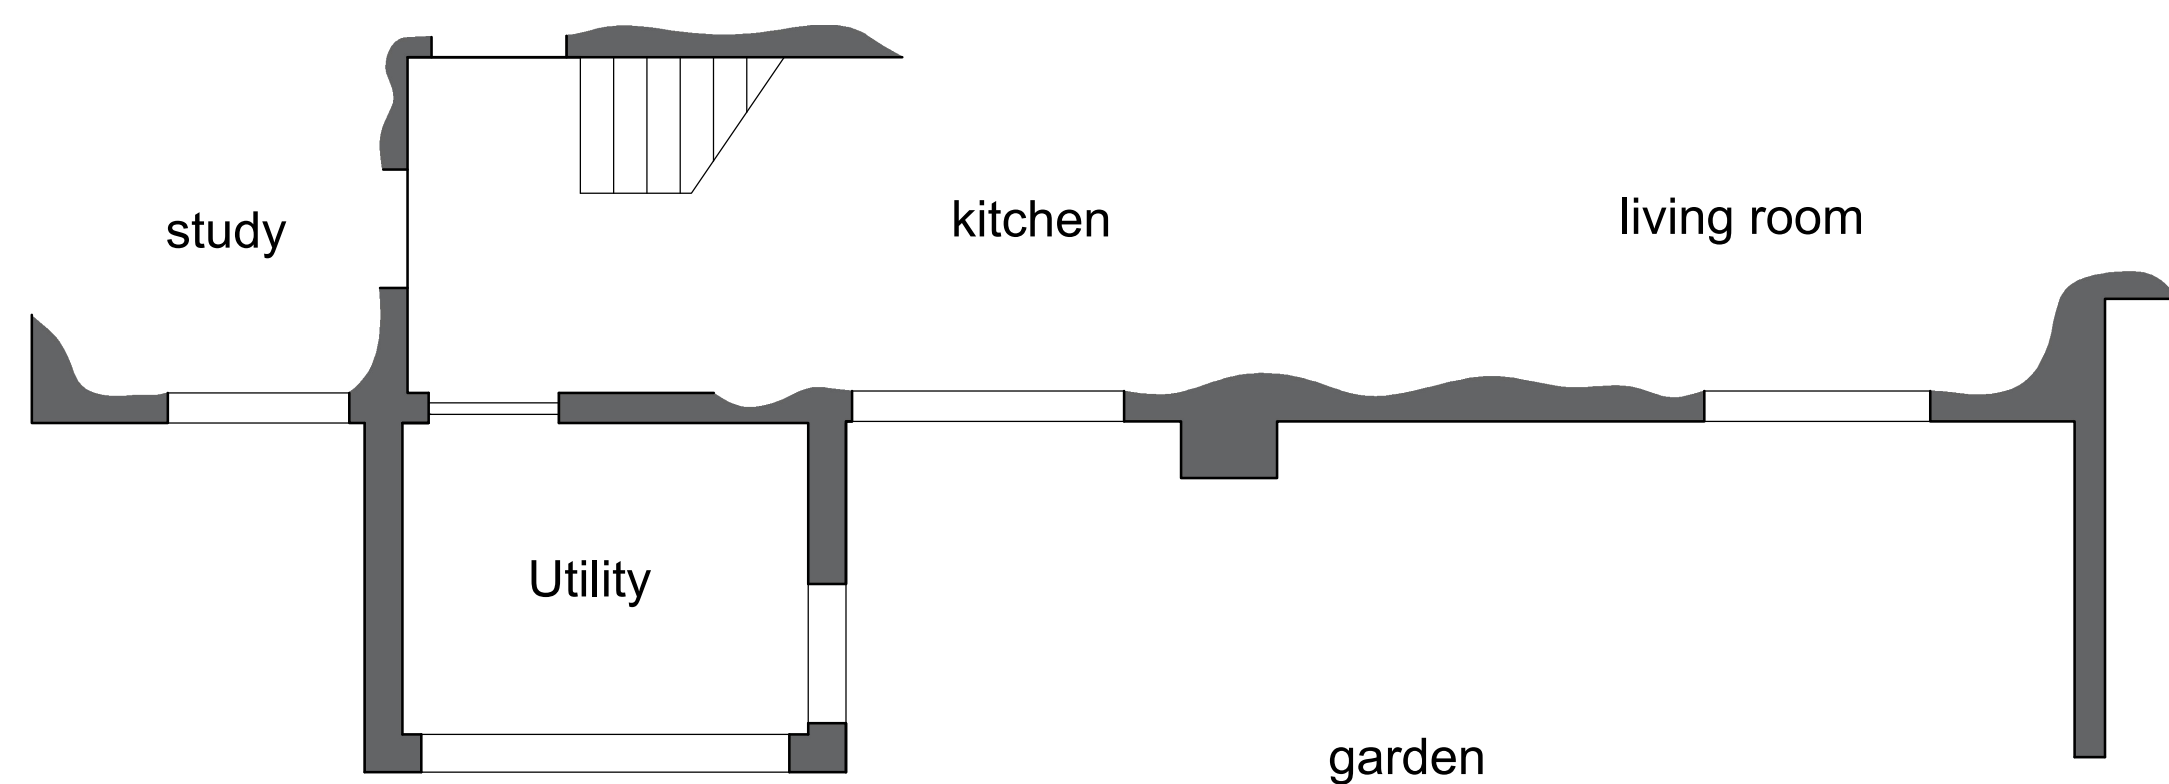

Floor Plan

NOTE:
 The client should be aware of his/her statutory requirement to appoint a principle designer and principle contractor under the CDM 2015 regulations.
 Peter Codling Architects does not undertake this H&S role unless specifically appointed.

PLANNING

PETER CODLING ARCHITECTS
 7 THE OLD CHURCH, ST MATTHEWS ROAD, NORWICH, NR1 1SP Tel: 01603 660408
 Email: office@petercodlingarchitects.co.uk

Chamusca
 Pulham Market
 Mr and Mrs Smith

Survey Plans

SCALE 1 / 50 1 / 200 1 / 1250 @ A1

JOB NO 6387 01

DATE july 2021 DRAWN BY

THIS DESIGN IS THE COPYRIGHT OF PETER CODLING ARCHITECTS AND MAY NOT BE ALTERED, PHOTOGRAPHED, COPIED OR REPRODUCED WITHOUT WRITTEN CONSENT.
 ALL DIMENSIONS ARE TO BE CHECKED BY THE GENERAL CONTRACTOR ON SITE AND ANY DISCREPANCY CLARIFIED BY THE ARCHITECT BEFORE THE WORK PROCEEDS.