

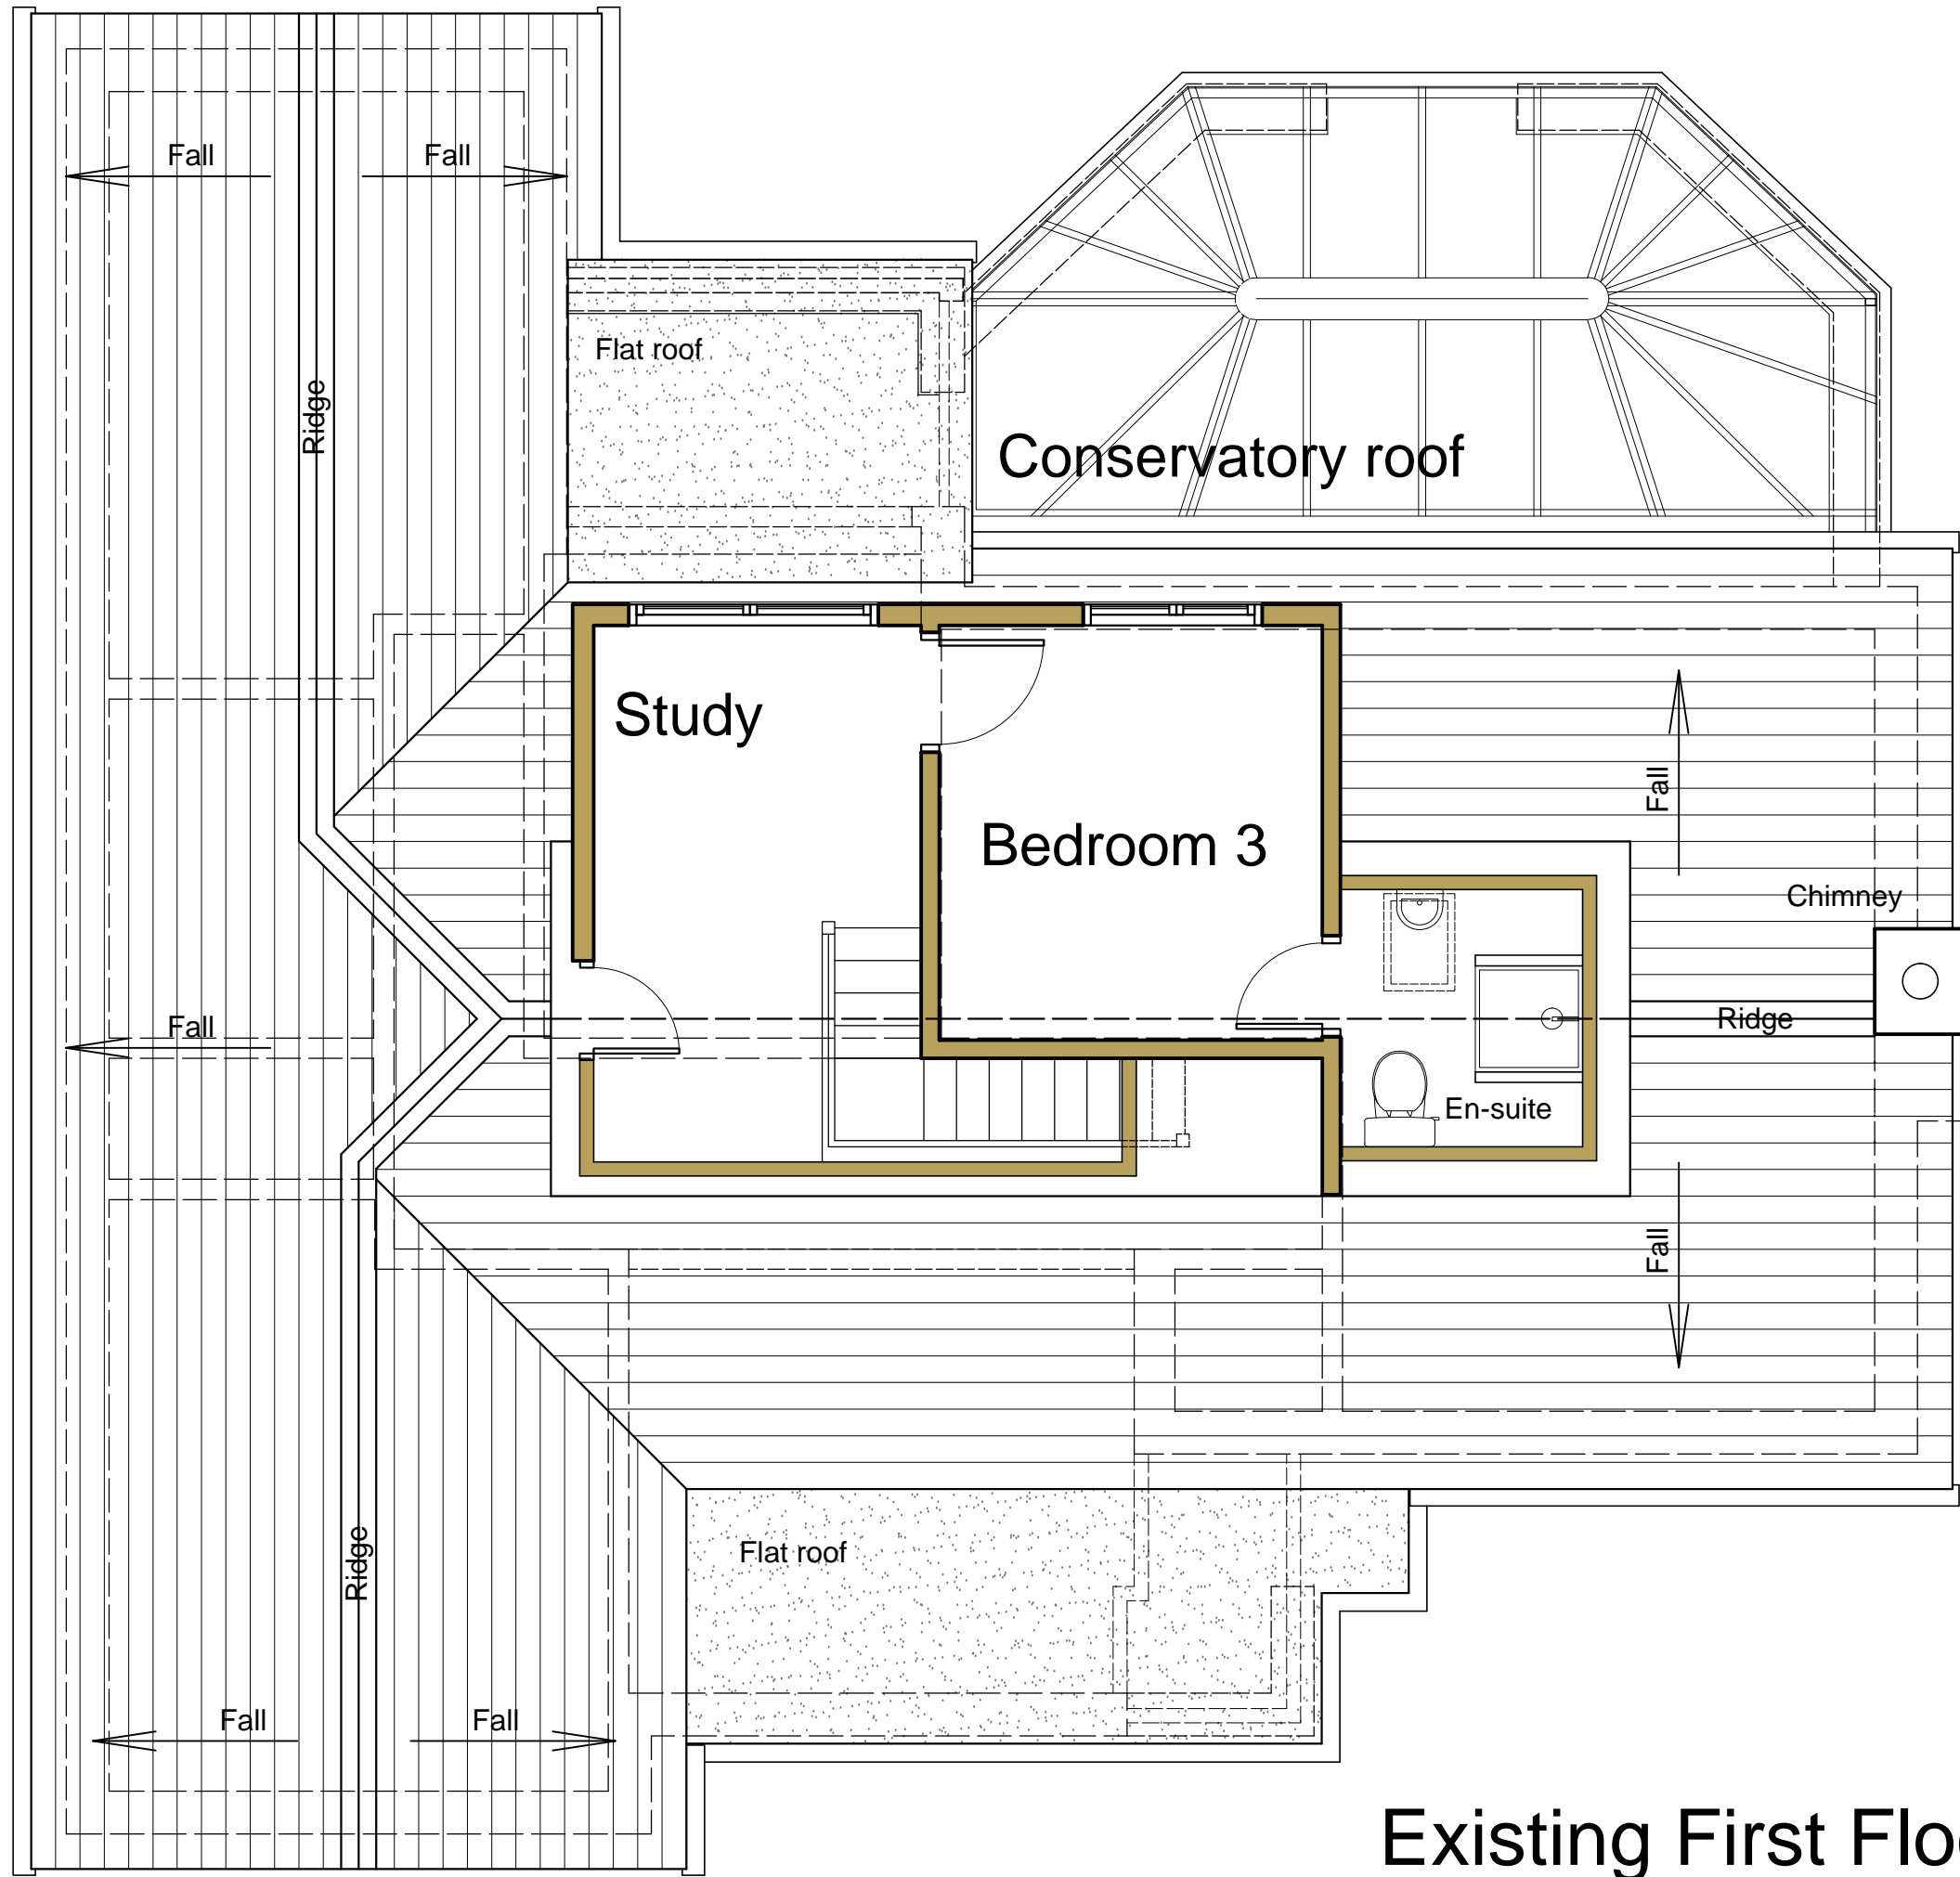




Existing Plans @ 1:50

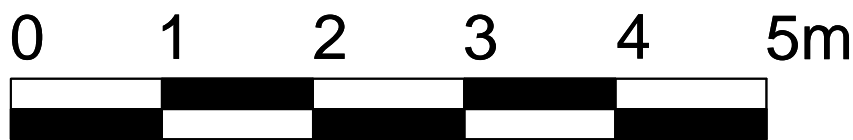


Existing First Floor Plan

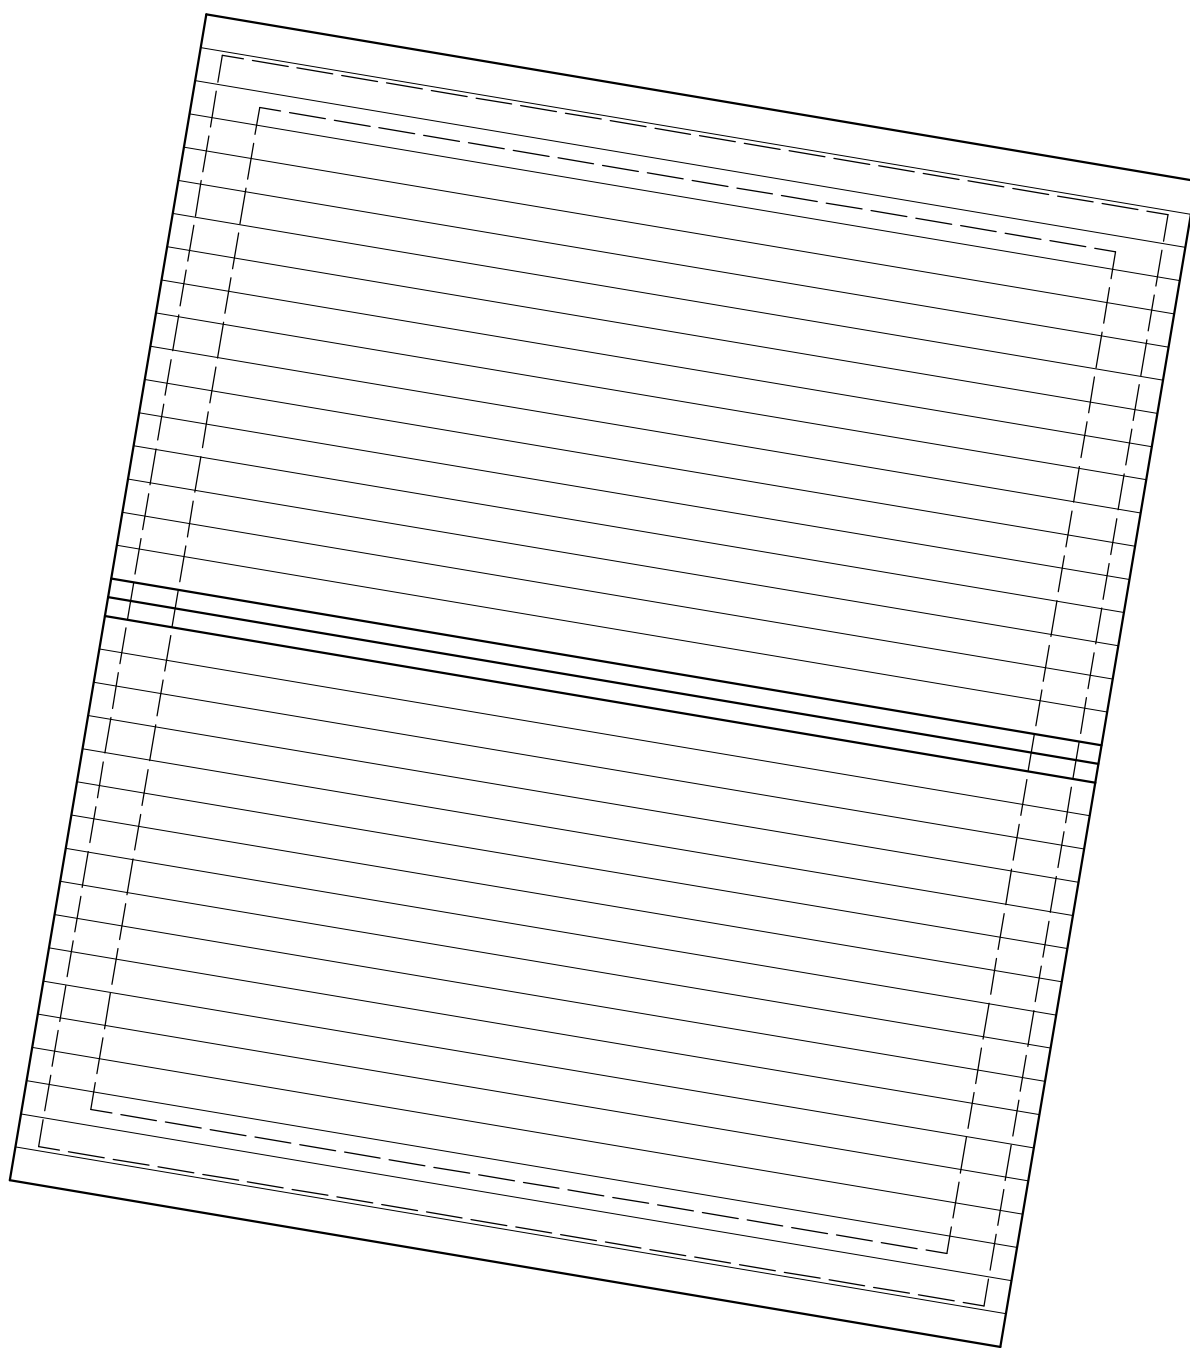


Existing Elevations @ 1:100

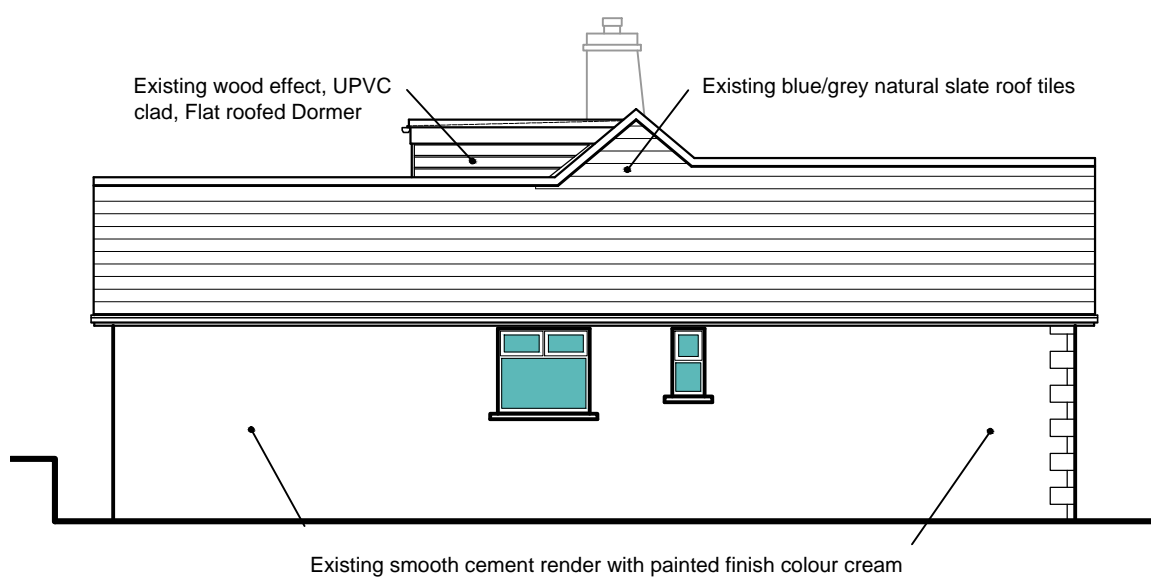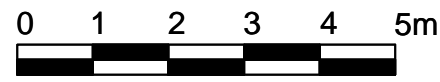


Existing Southeast Elevation

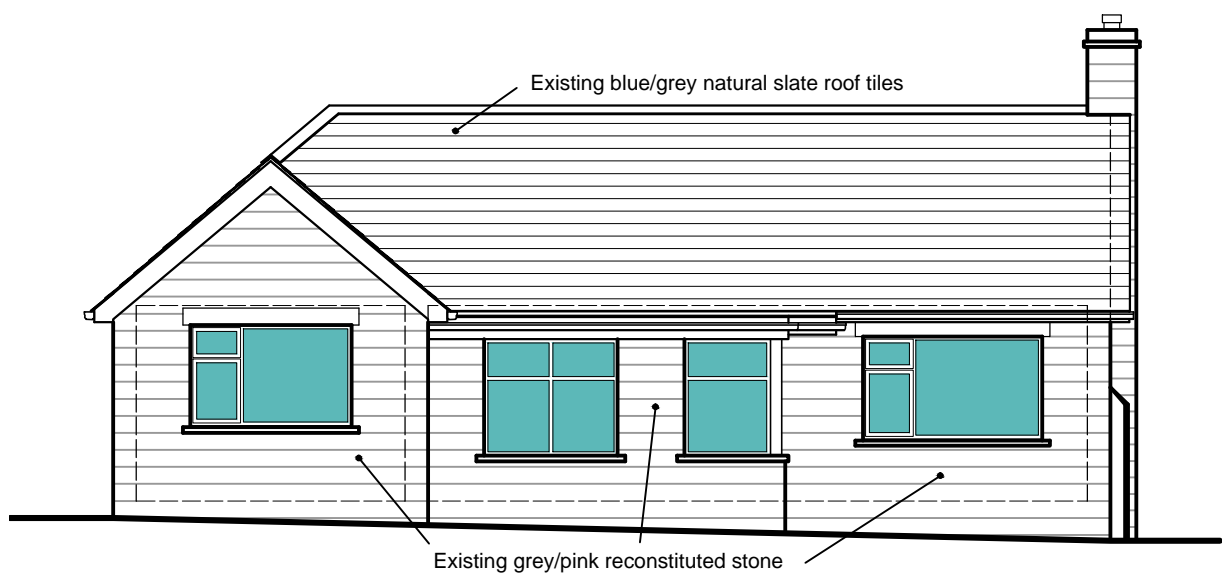

Existing Northeast Elevation

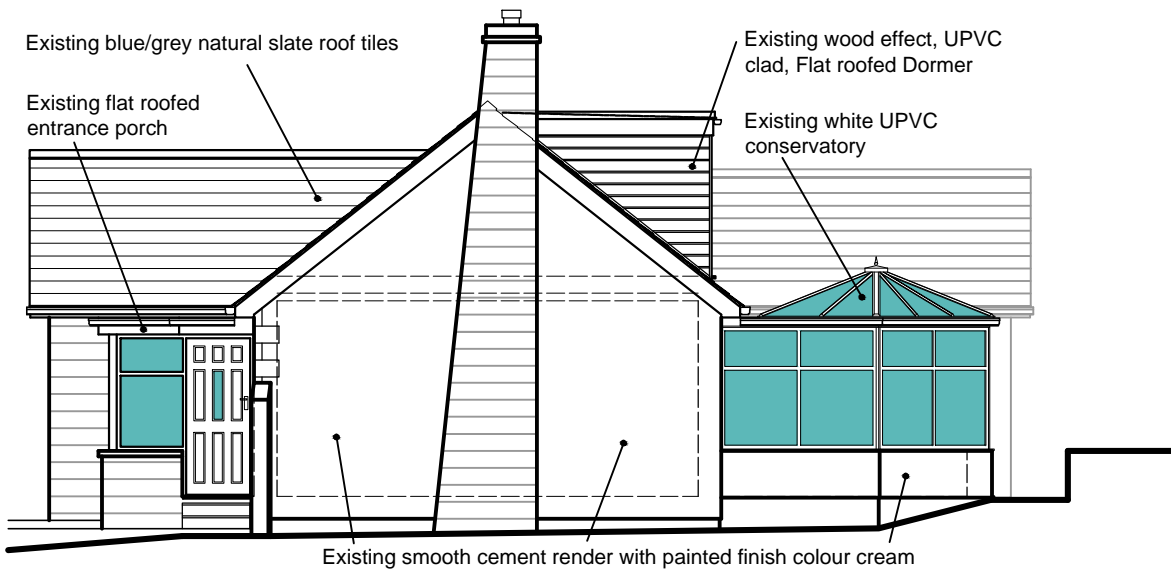

Existing Northwest Elevation

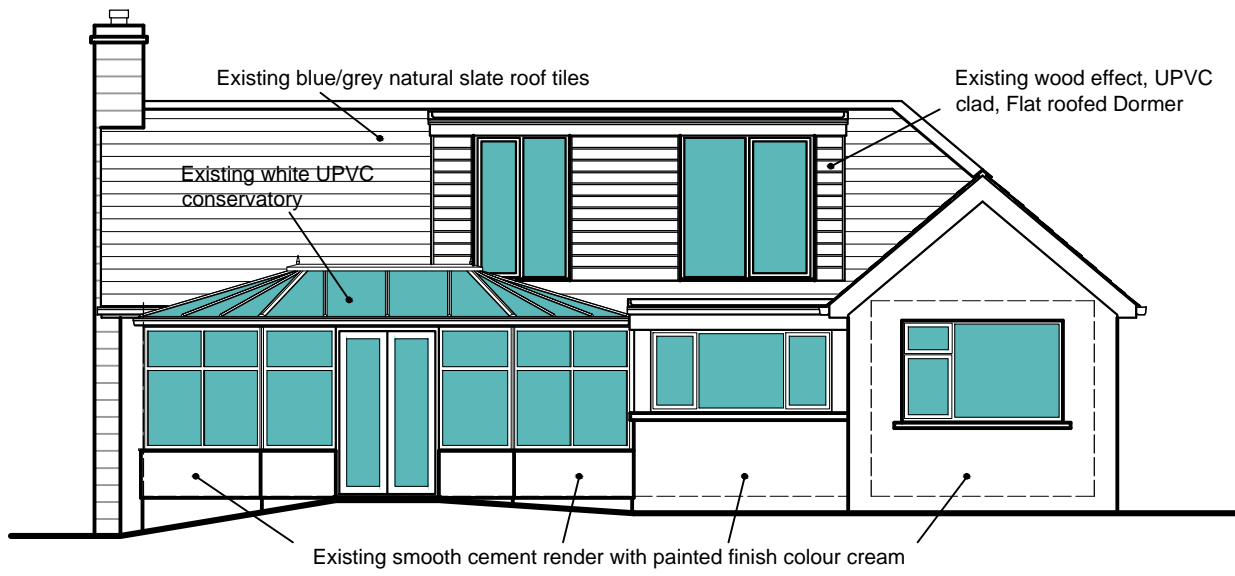

Existing Southwest Elevation


NOTES

- This drawing is copyright. No unauthorised copying of drawing without the express permission of the architect.
- Do not scale from prints. Use figure dimensions only.
- Contractors to check all dimensions on site prior to commencement of works.
- All works to be carried out in accordance with current statutory Health and Safety Regulations.
- This drawing is to be read in conjunction with all relevant consultants' and / or specialists' drawings / documents and any discrepancies or variations are to be notified to the architect before affected work commences.

REV.	AMENDMENTS	DATE
Rev A	Additional notes & details	21-07-13

Garden

Garden

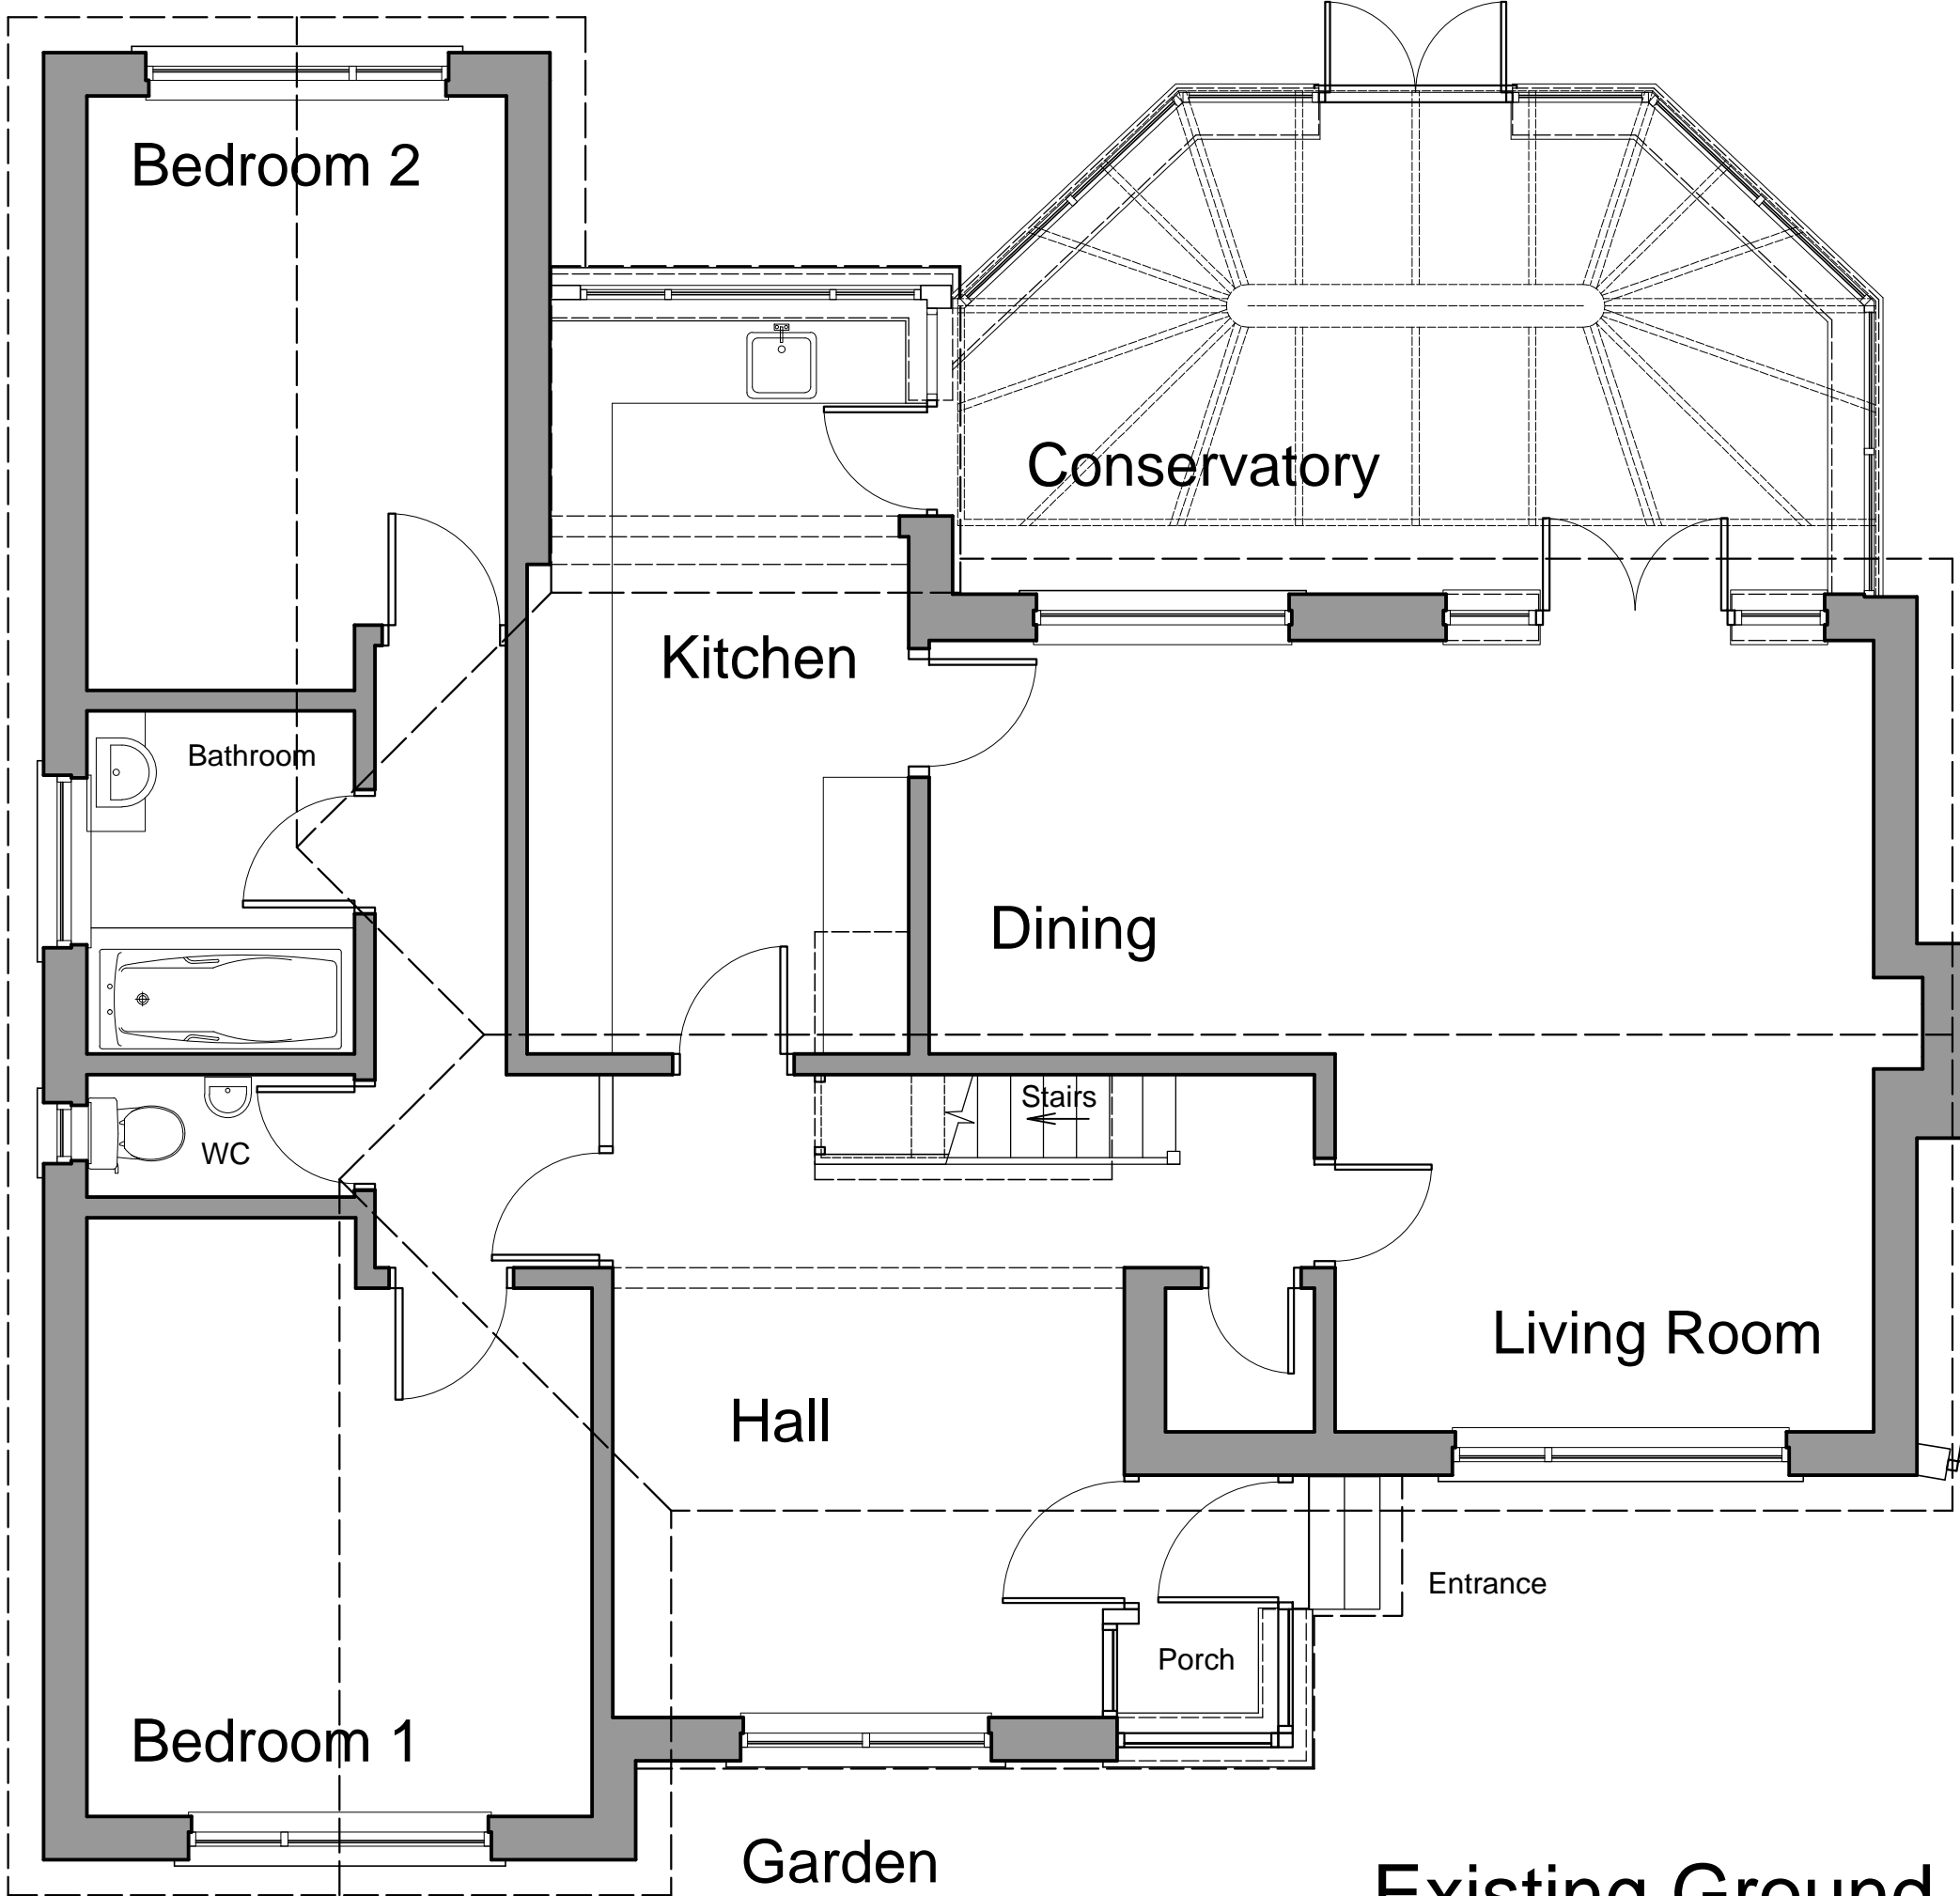

Existing Ground Floor Plan

Garage

Drive

Project	EXTENSION & ALTERATIONS TO 65 COWPE ROAD ROSSENDALE BB4 7DQ
Drawing	EXISTING GROUND AND FIRST FLOOR PLANS PLUS EXISTING ELEVATIONS
Client	MR D. STODDARD
Dwn. By	NP
Scale	1:50 & 1:100 @ A1
Drg. No.	21-08-05-A
Drg. Size	A1
Date	JUNE 2021