



Proposed First Floor Plan

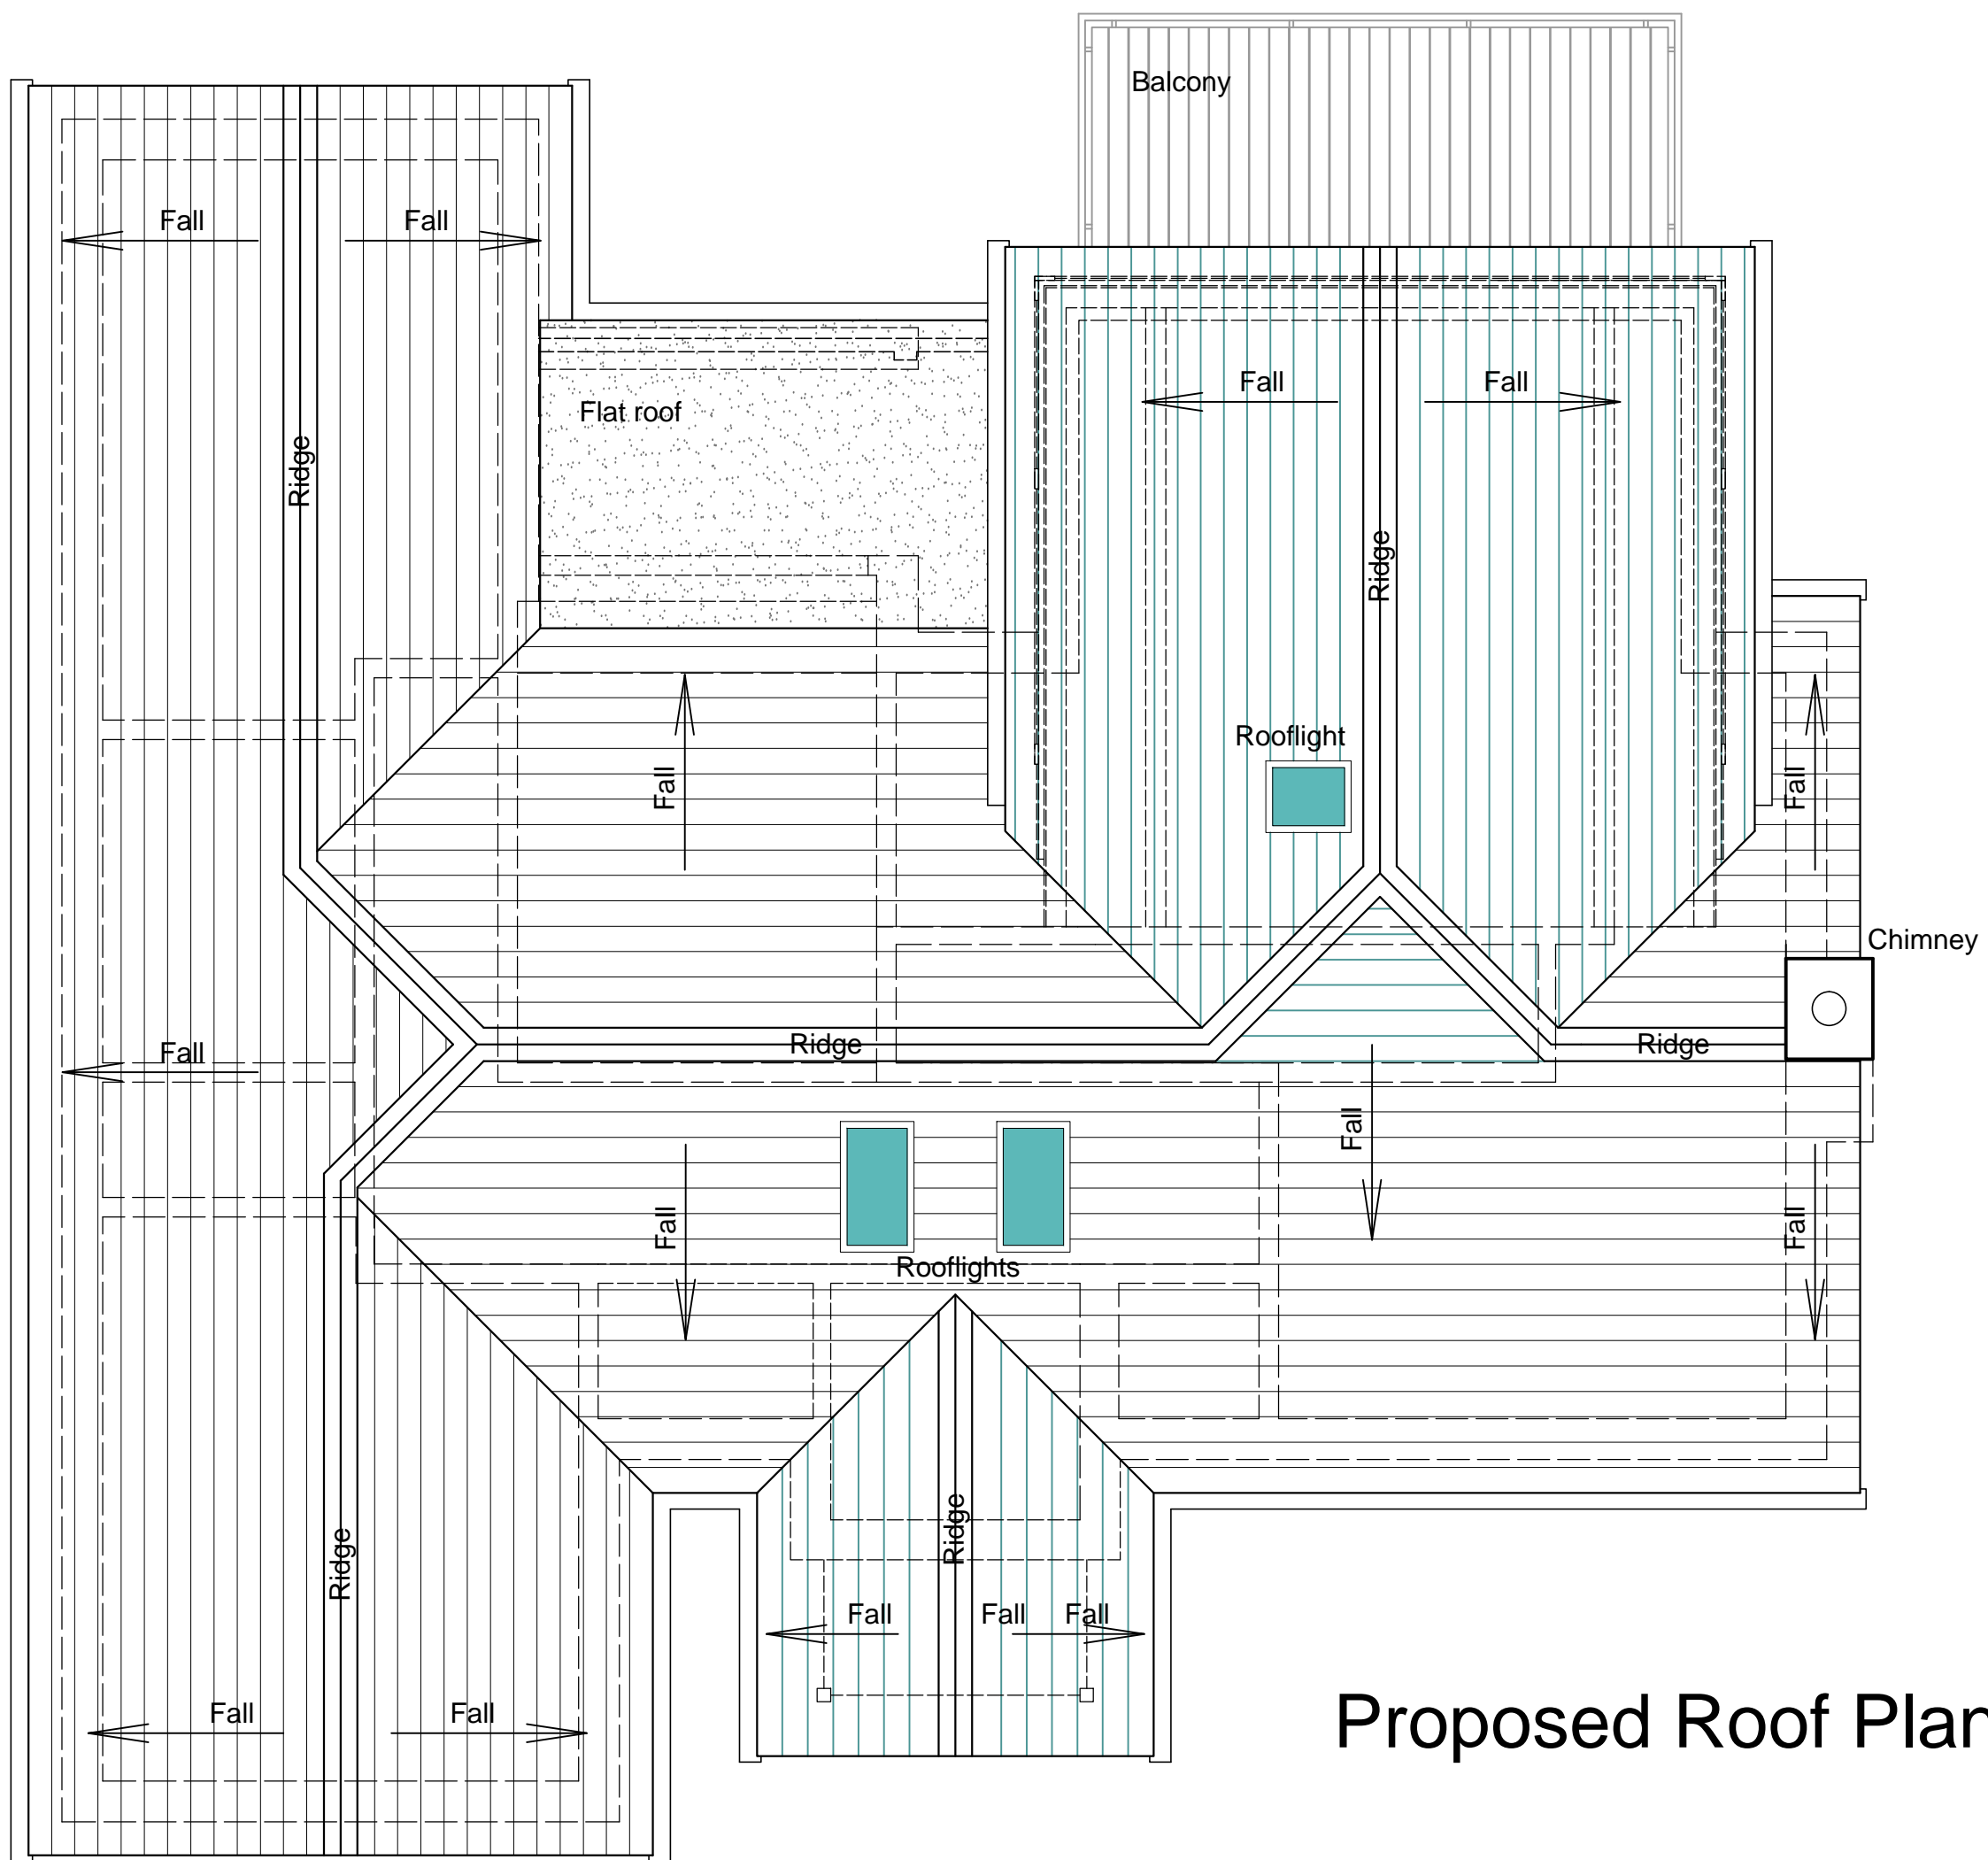

Proposed Roof Plan

Garden

Garden

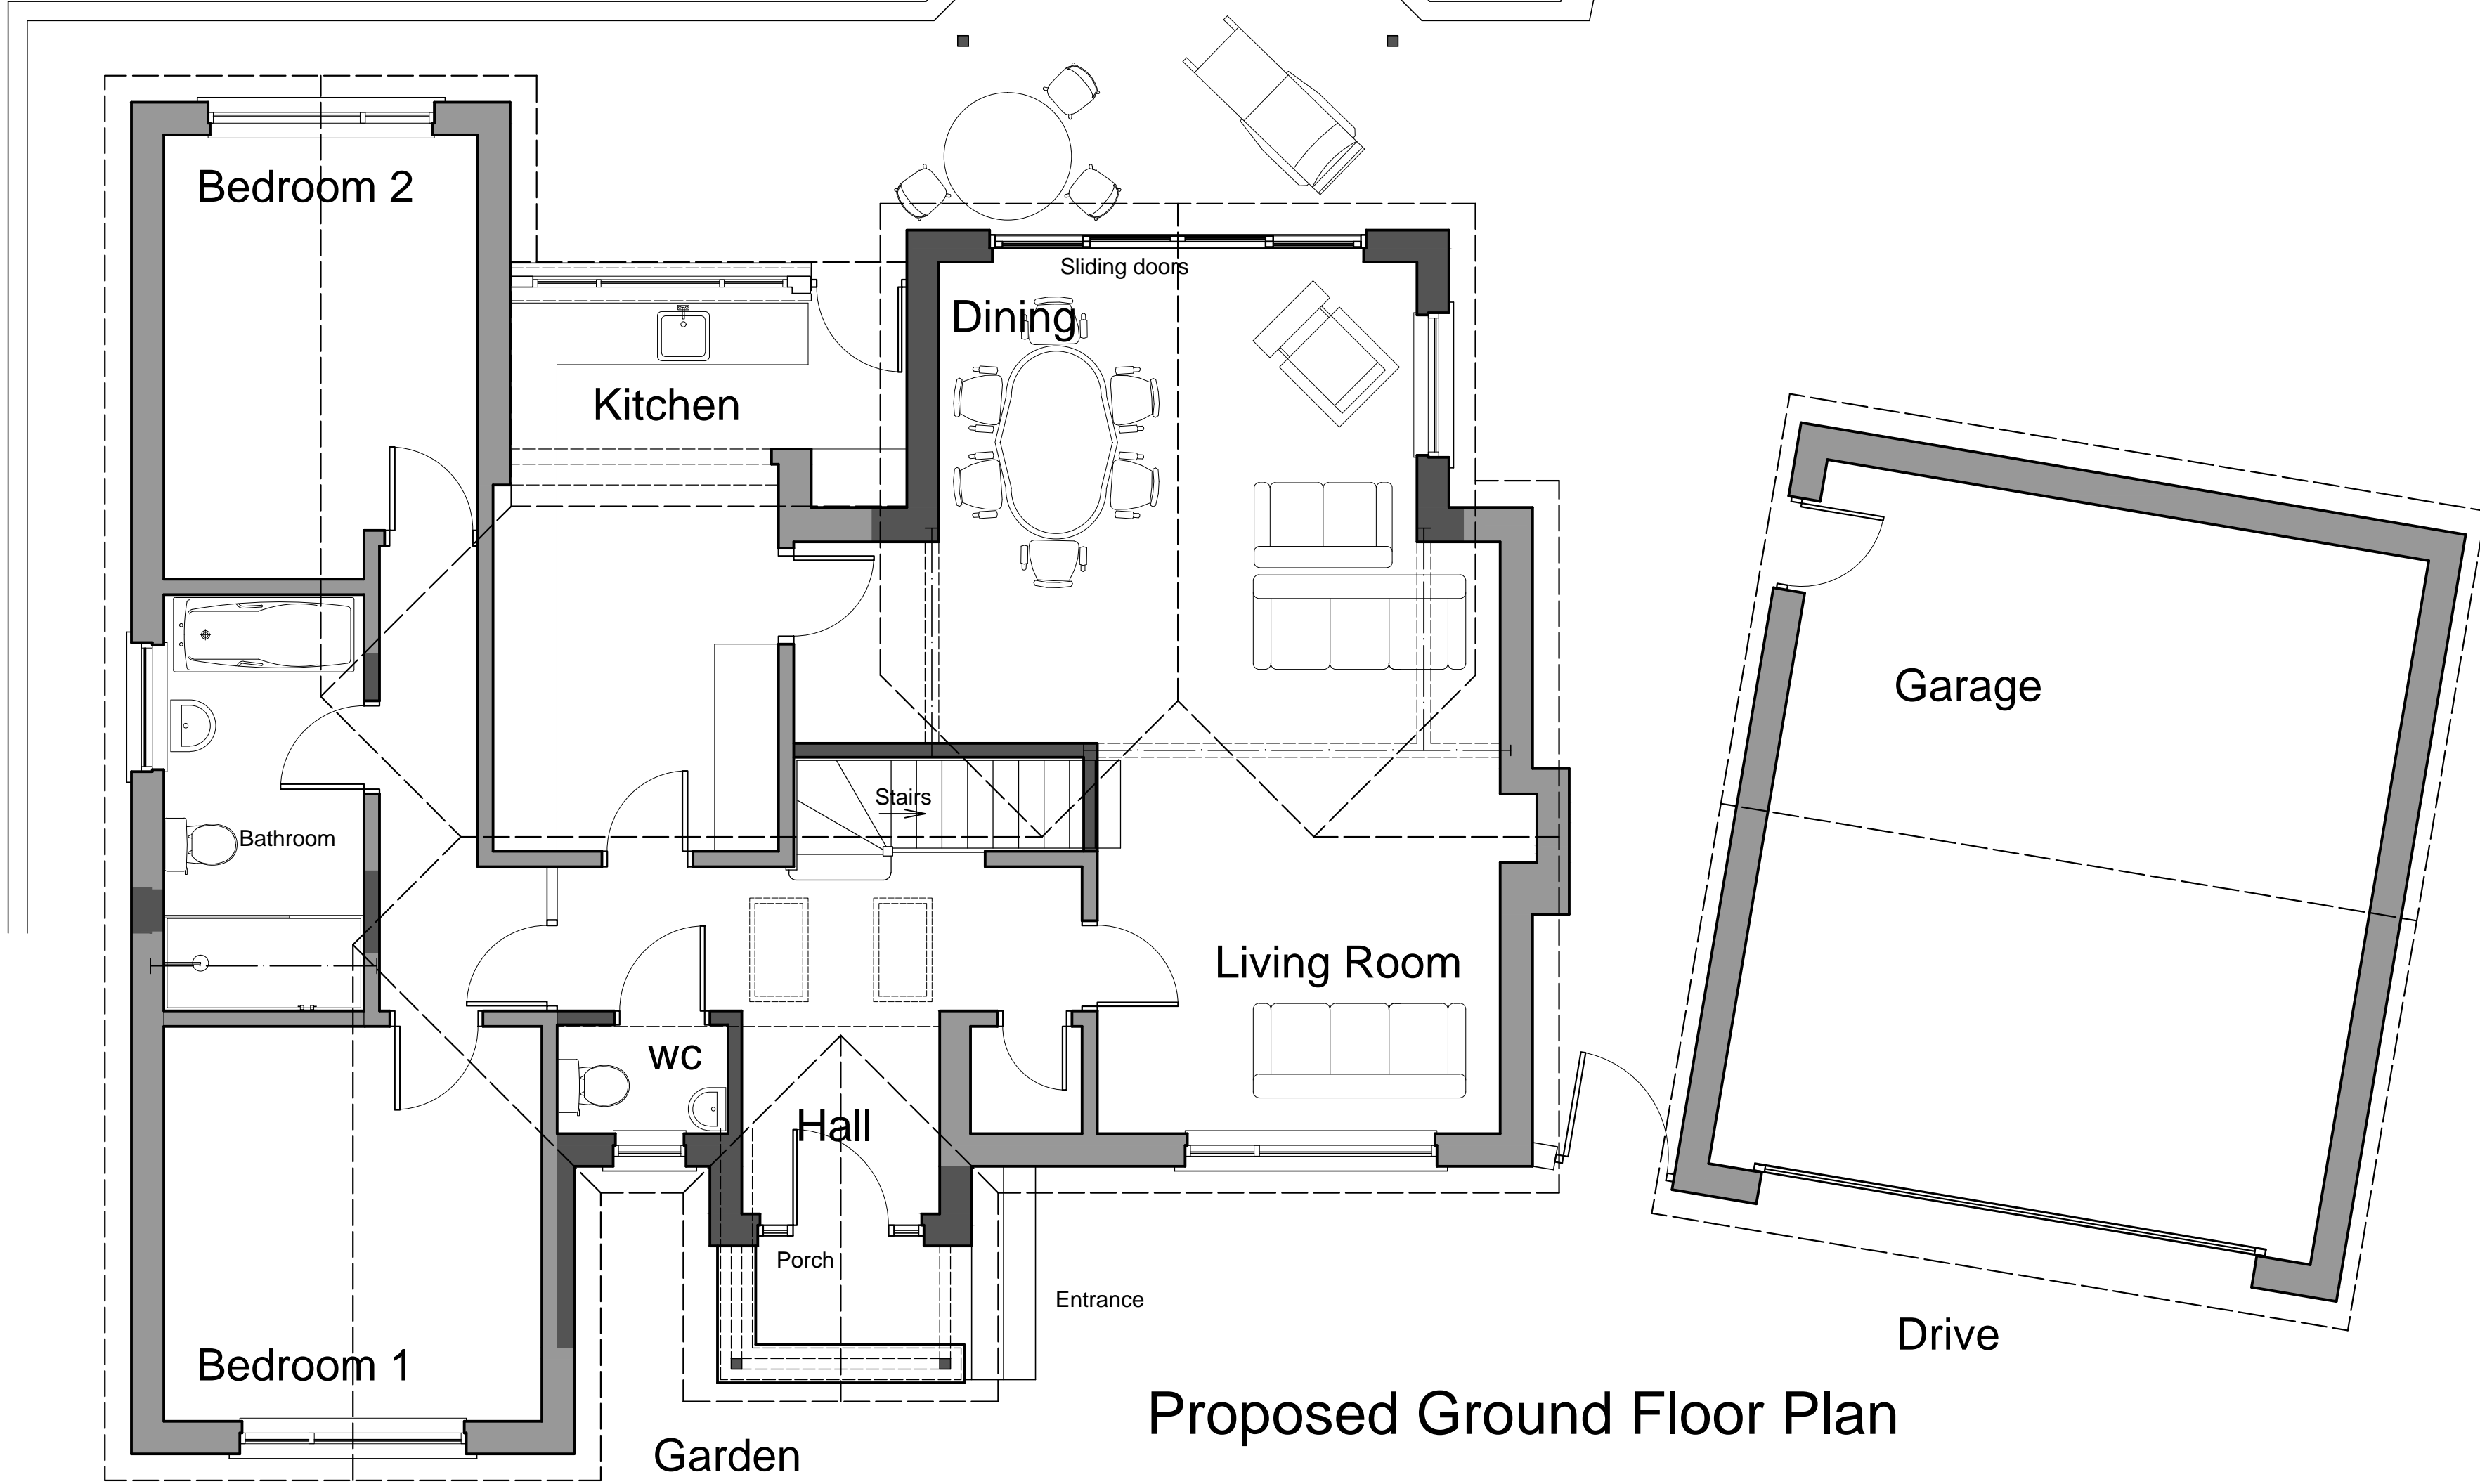


Proposed Ground Floor Plan

NOTES

- This drawing is copyright. No unauthorised copying of drawing without the express permission of the architect.
- Do not scale from prints. Use figure dimensions only.
- Contractors to check all dimensions on site prior to commencement of works.
- All works to be carried out in accordance with current statutory Health and Safety Regulations.
- This drawing is to be read in conjunction with all relevant consultants' and / or specialists' drawings / documents and any discrepancies or variations are to be notified to the architect before affected work commences.

REV.	AMENDMENTS	DATE
Rev A	Porch altered, Bed 3 en-suite altered	21-07-11
Rev B	Porch altered, Bed 1 & Bathroom altered	21-08-11

Proposed Plans @1:50

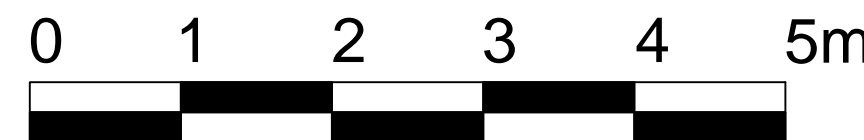

Project	EXTENSION & ALTERATIONS TO 65 COWPE ROAD ROSSDALE BB4 7DQ
Drawing	PROPOSED GROUND AND FIRST FLOOR PLANS PLUS ROOF PLAN
Client	MR D. STODDARD
Dwn. By	NP
Scale	1:50 @ A1
Drg. No.	21-08-10-B
Drg. Size	A1
Date	JUNE 2021