

Notes

Copyright in all documents and drawings prepared by the Surveyor and any works executed from these documents and drawings shall, unless otherwise agreed, remain the property of the designer and must not be reproduced by, lent or disclosed to, a third party without the written consent of Zach Thorp.

Do not scale off this drawing

All dimensions are to be checked on site and any discrepancies to be referred to Zach Thorp before proceeding.

All levels to be checked on site


All discrepancies between information shown on the drawings and the information in the specification to be referred to the architect prior to proceeding.

All component sizes and references to be checked before ordering


Position of existing drain runs to be confirmed prior to proceeding and drains checked as necessary.

All relevant boundary positions are to be checked prior to proceeding


01 Proposed Front Elevation
Scale 1:50

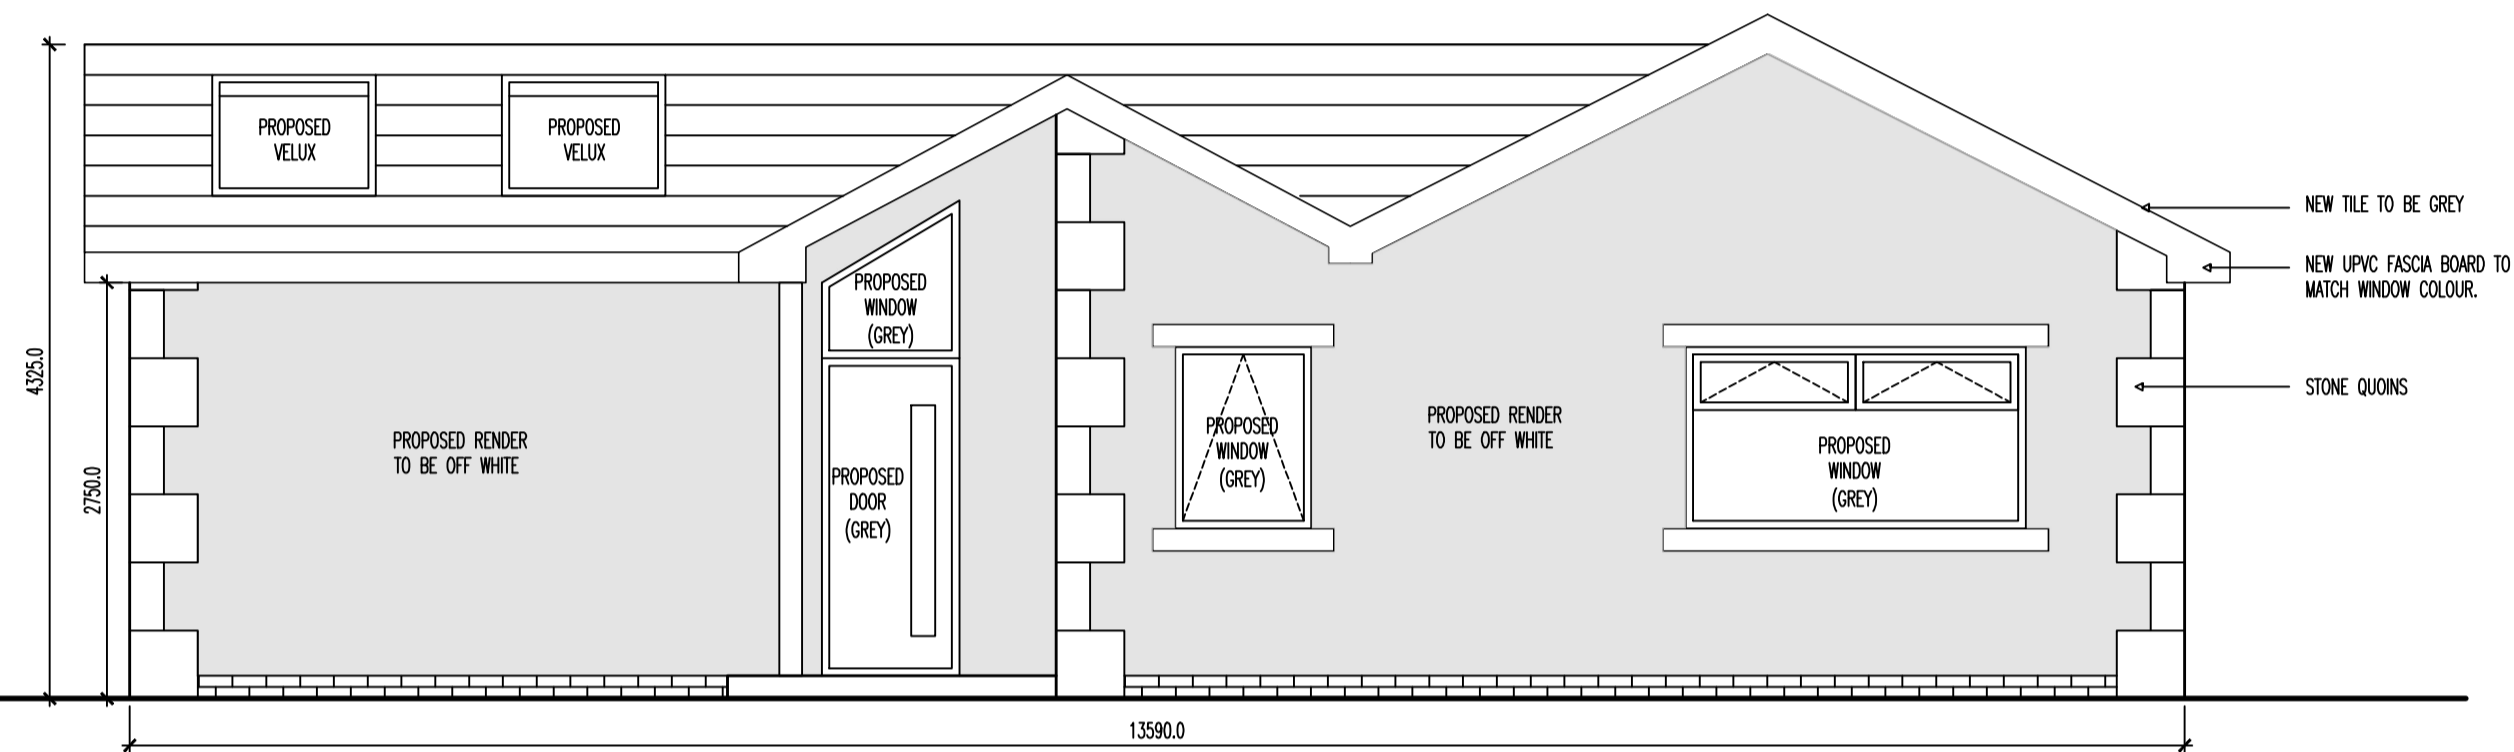


02 Proposed Side Elevation
Scale 1:50

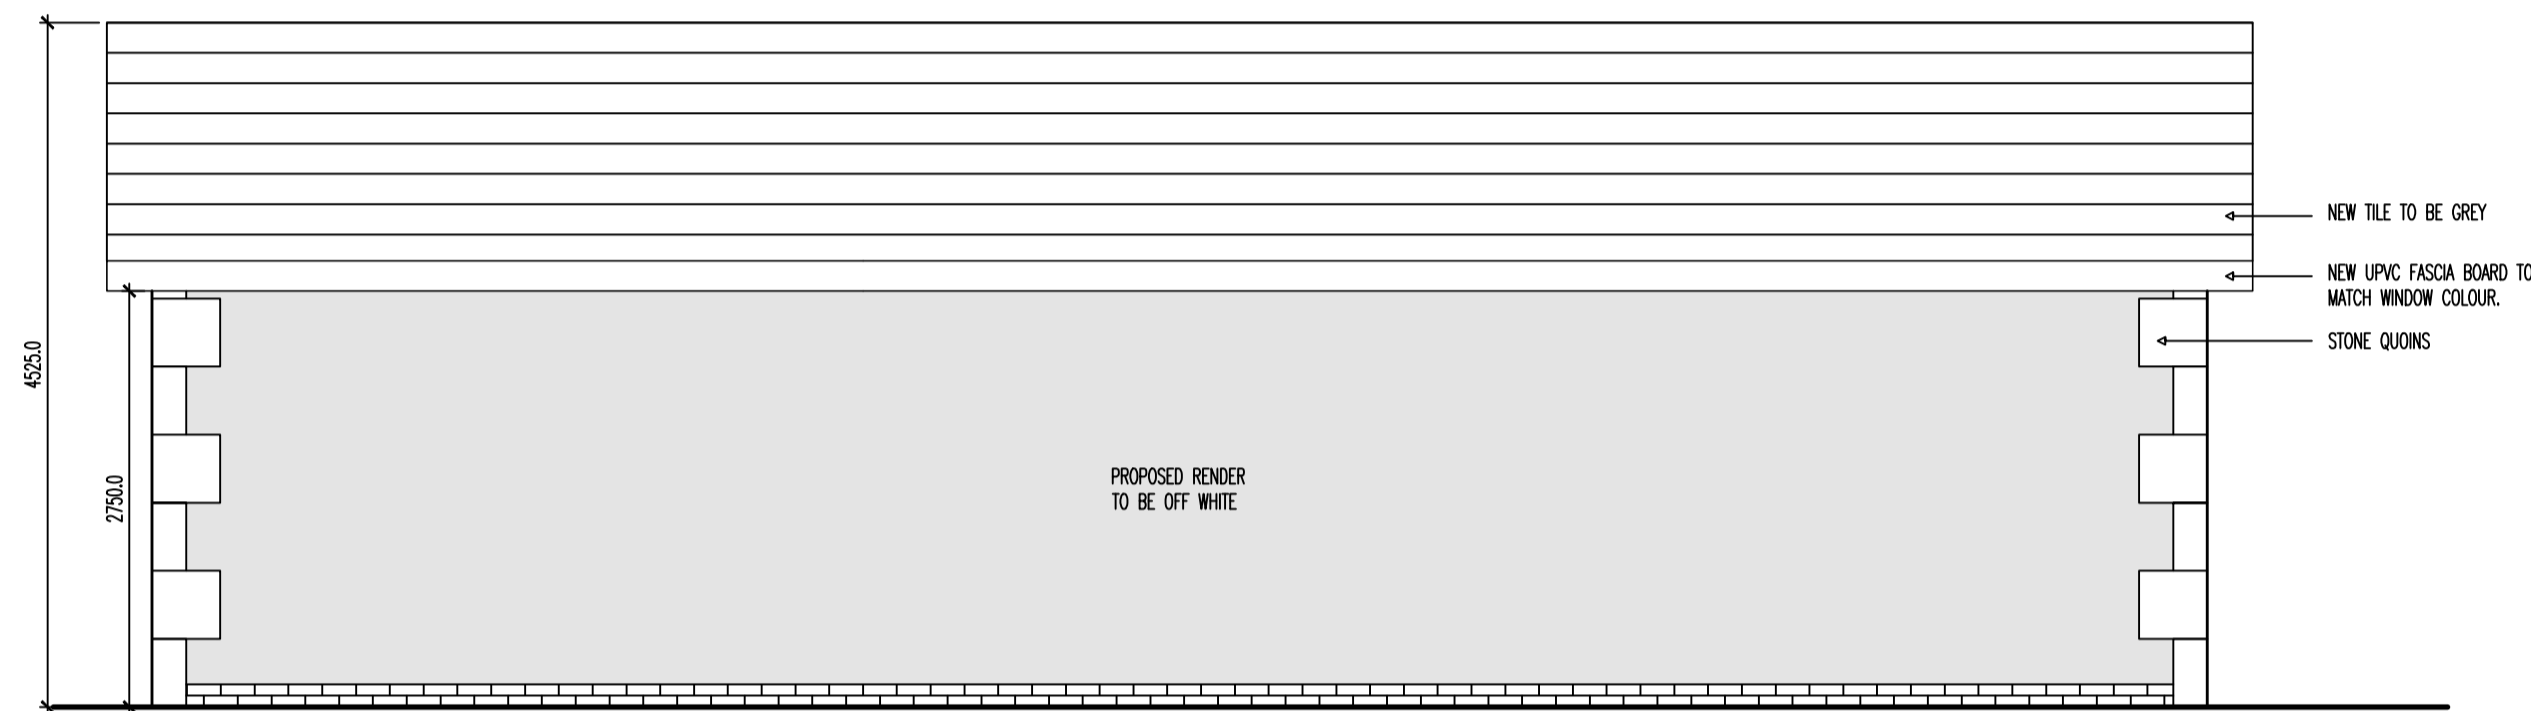

03 Proposed Rear Elevation
Scale 1:50

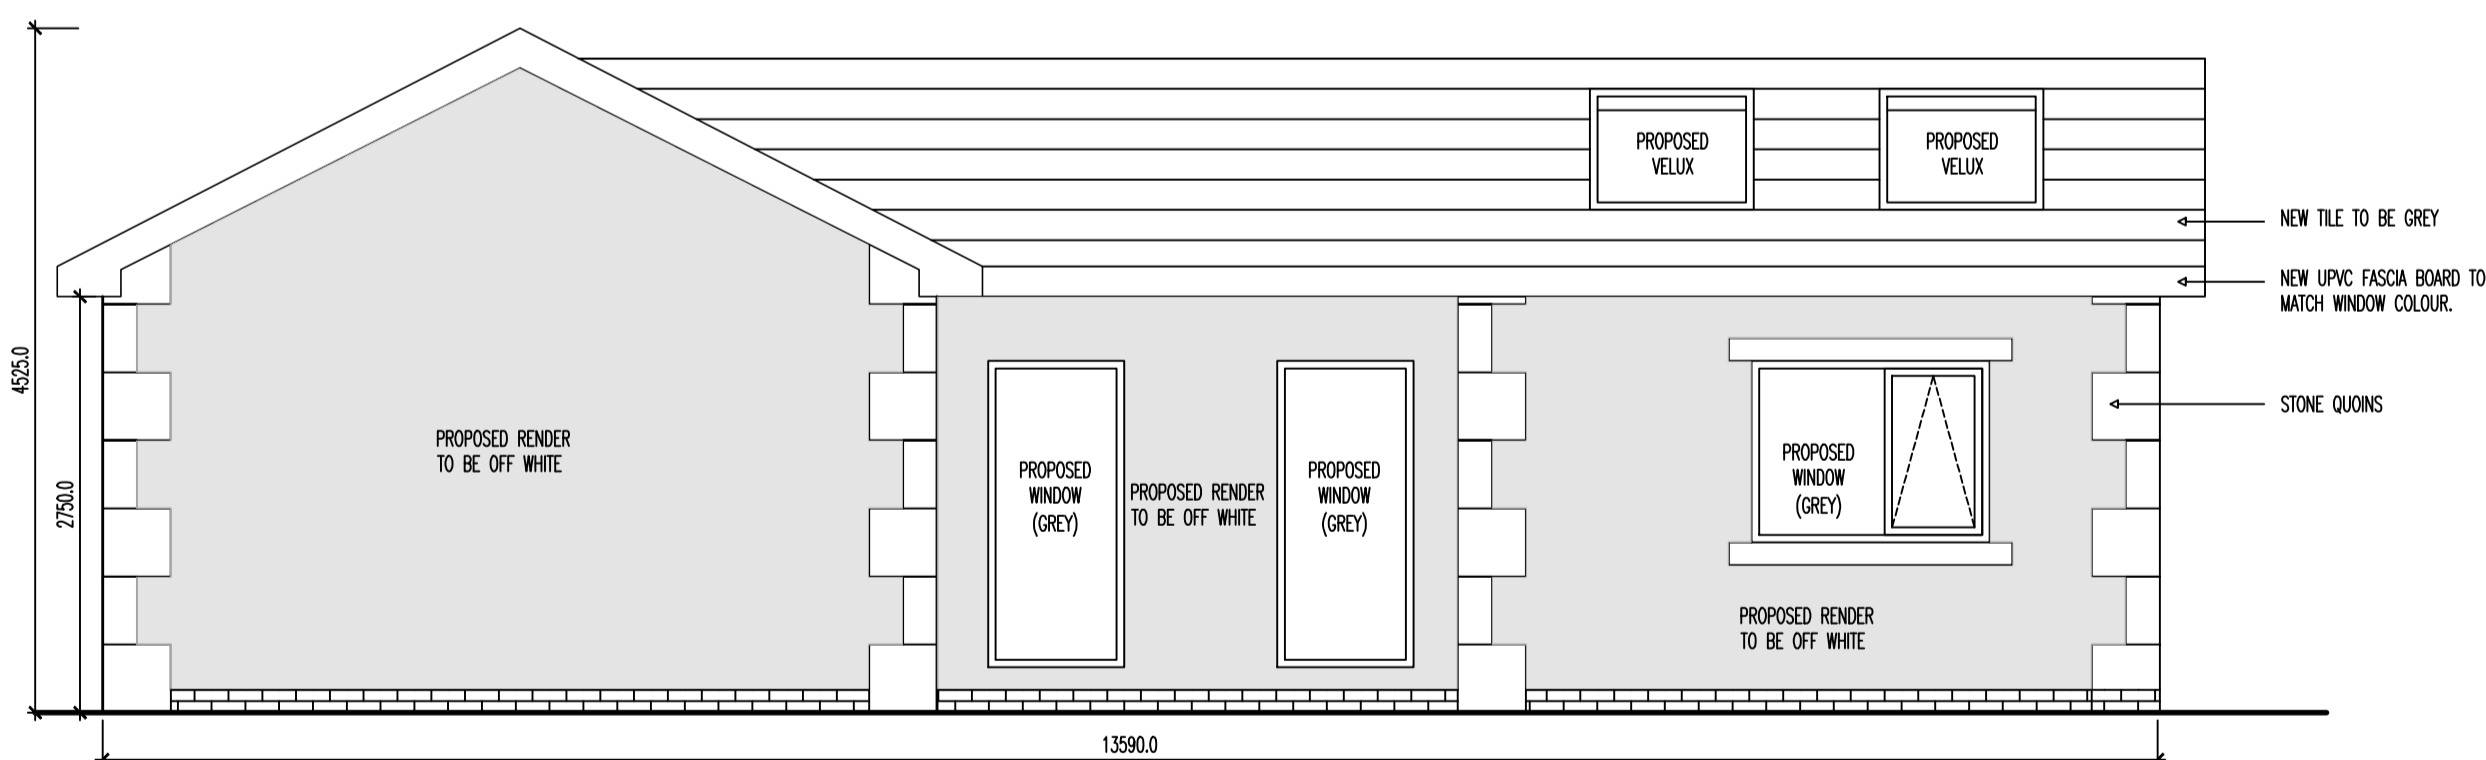

04 Proposed Side Elevation
Scale 1:50

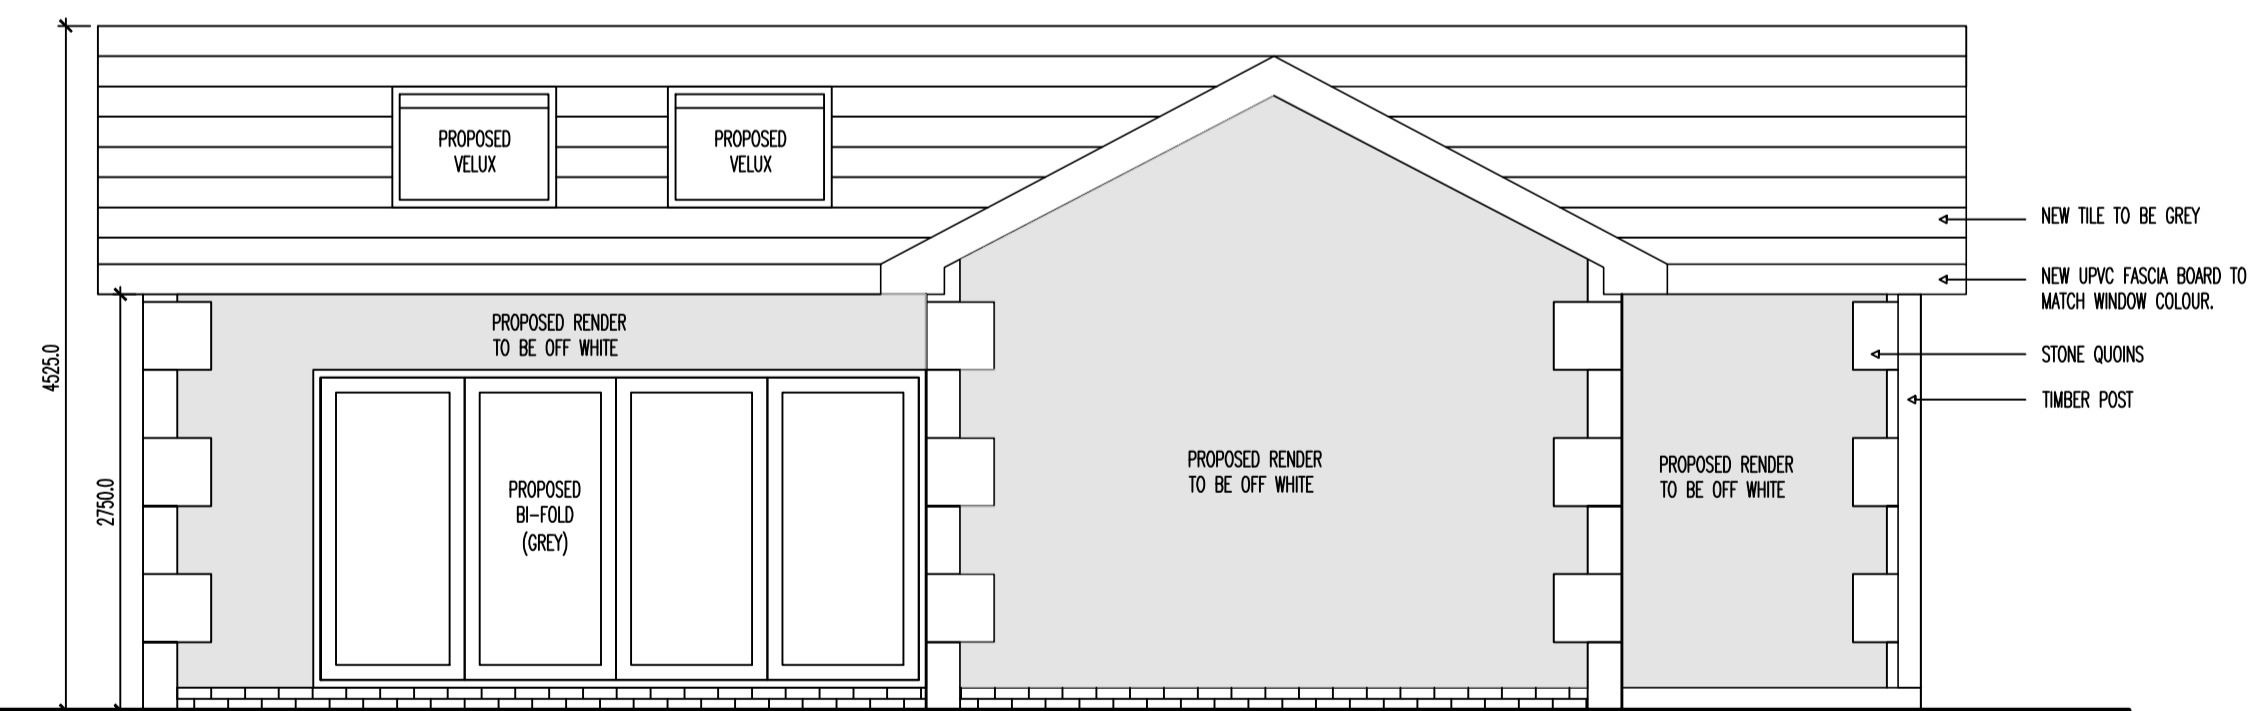

Rev	Description	Date	By	Chk

Status Purpose for Issue

Survey Tender

Construction As Built

Client
Mr & Mrs Riley

Contract
Proposed New Build 2 Bed Dwelling

Drawing
Proposed Elevations

Drawing No. ZT20-196-07 Revision /
Scales 1:50 Date Dec '20
Drawn ZTT Checked