



01 Proposed Ground Floor Plan  
Scale 1:50

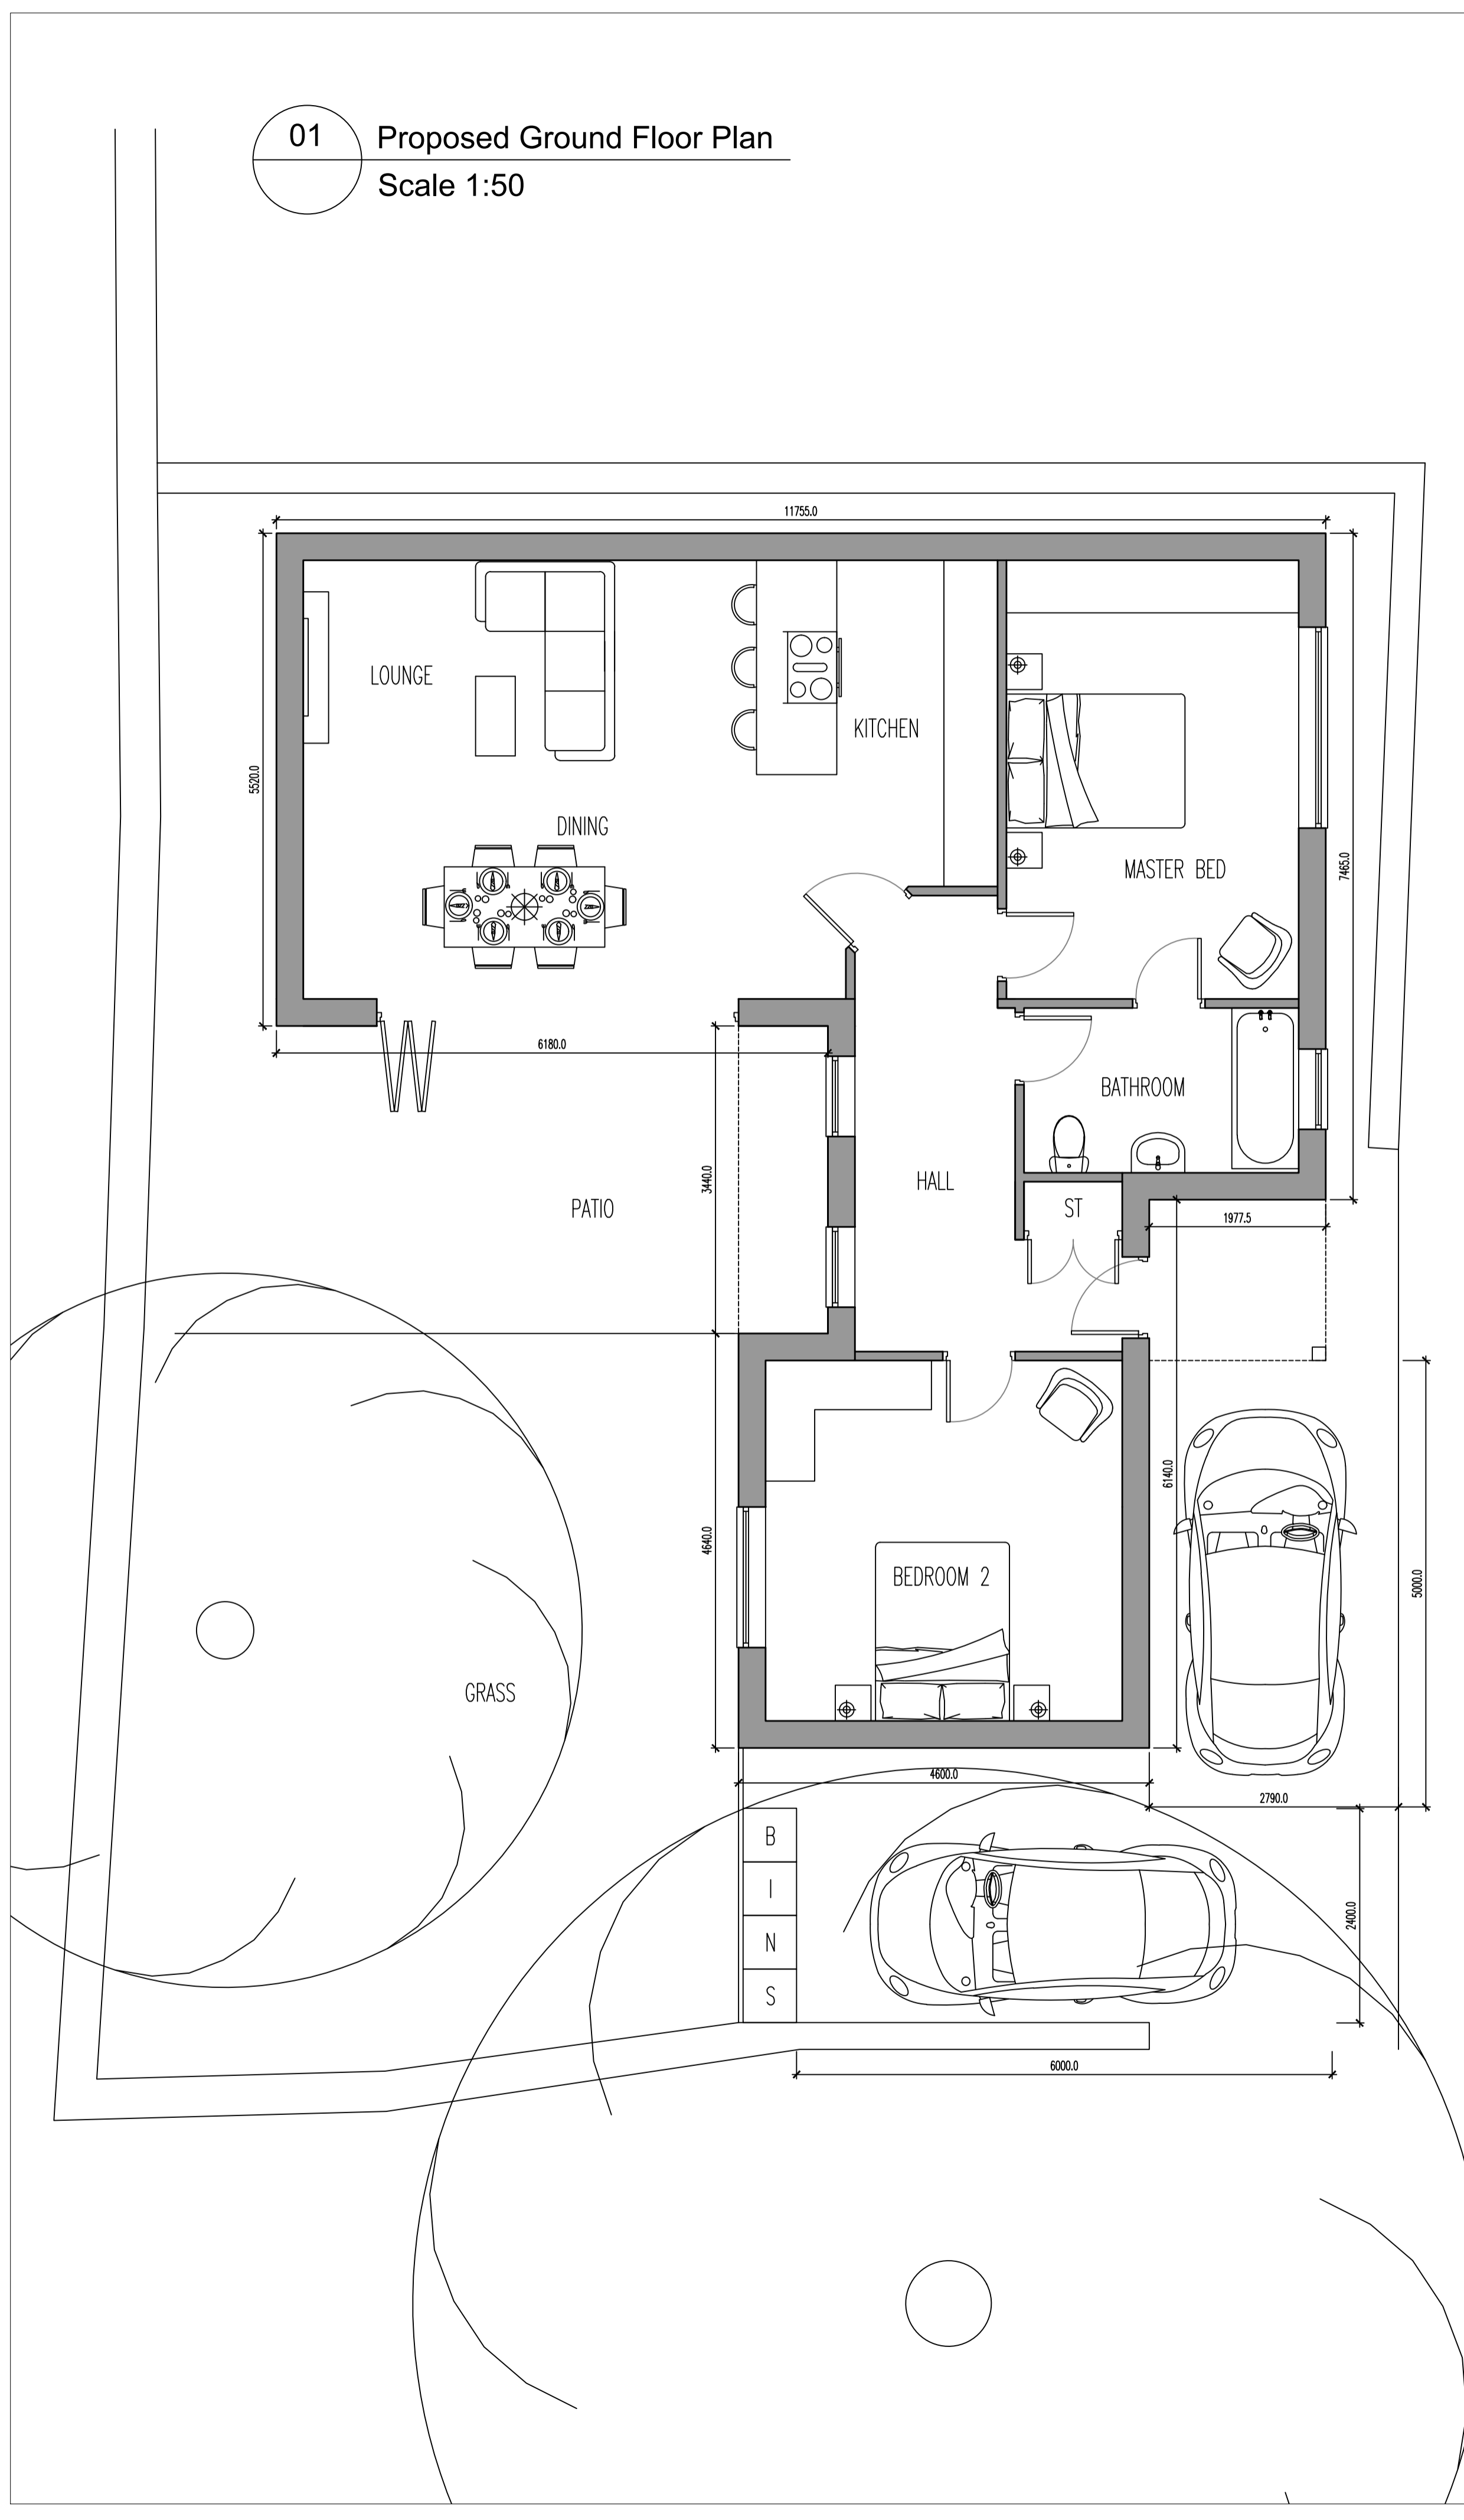

02 Proposed Roof Plan  
Scale 1:50

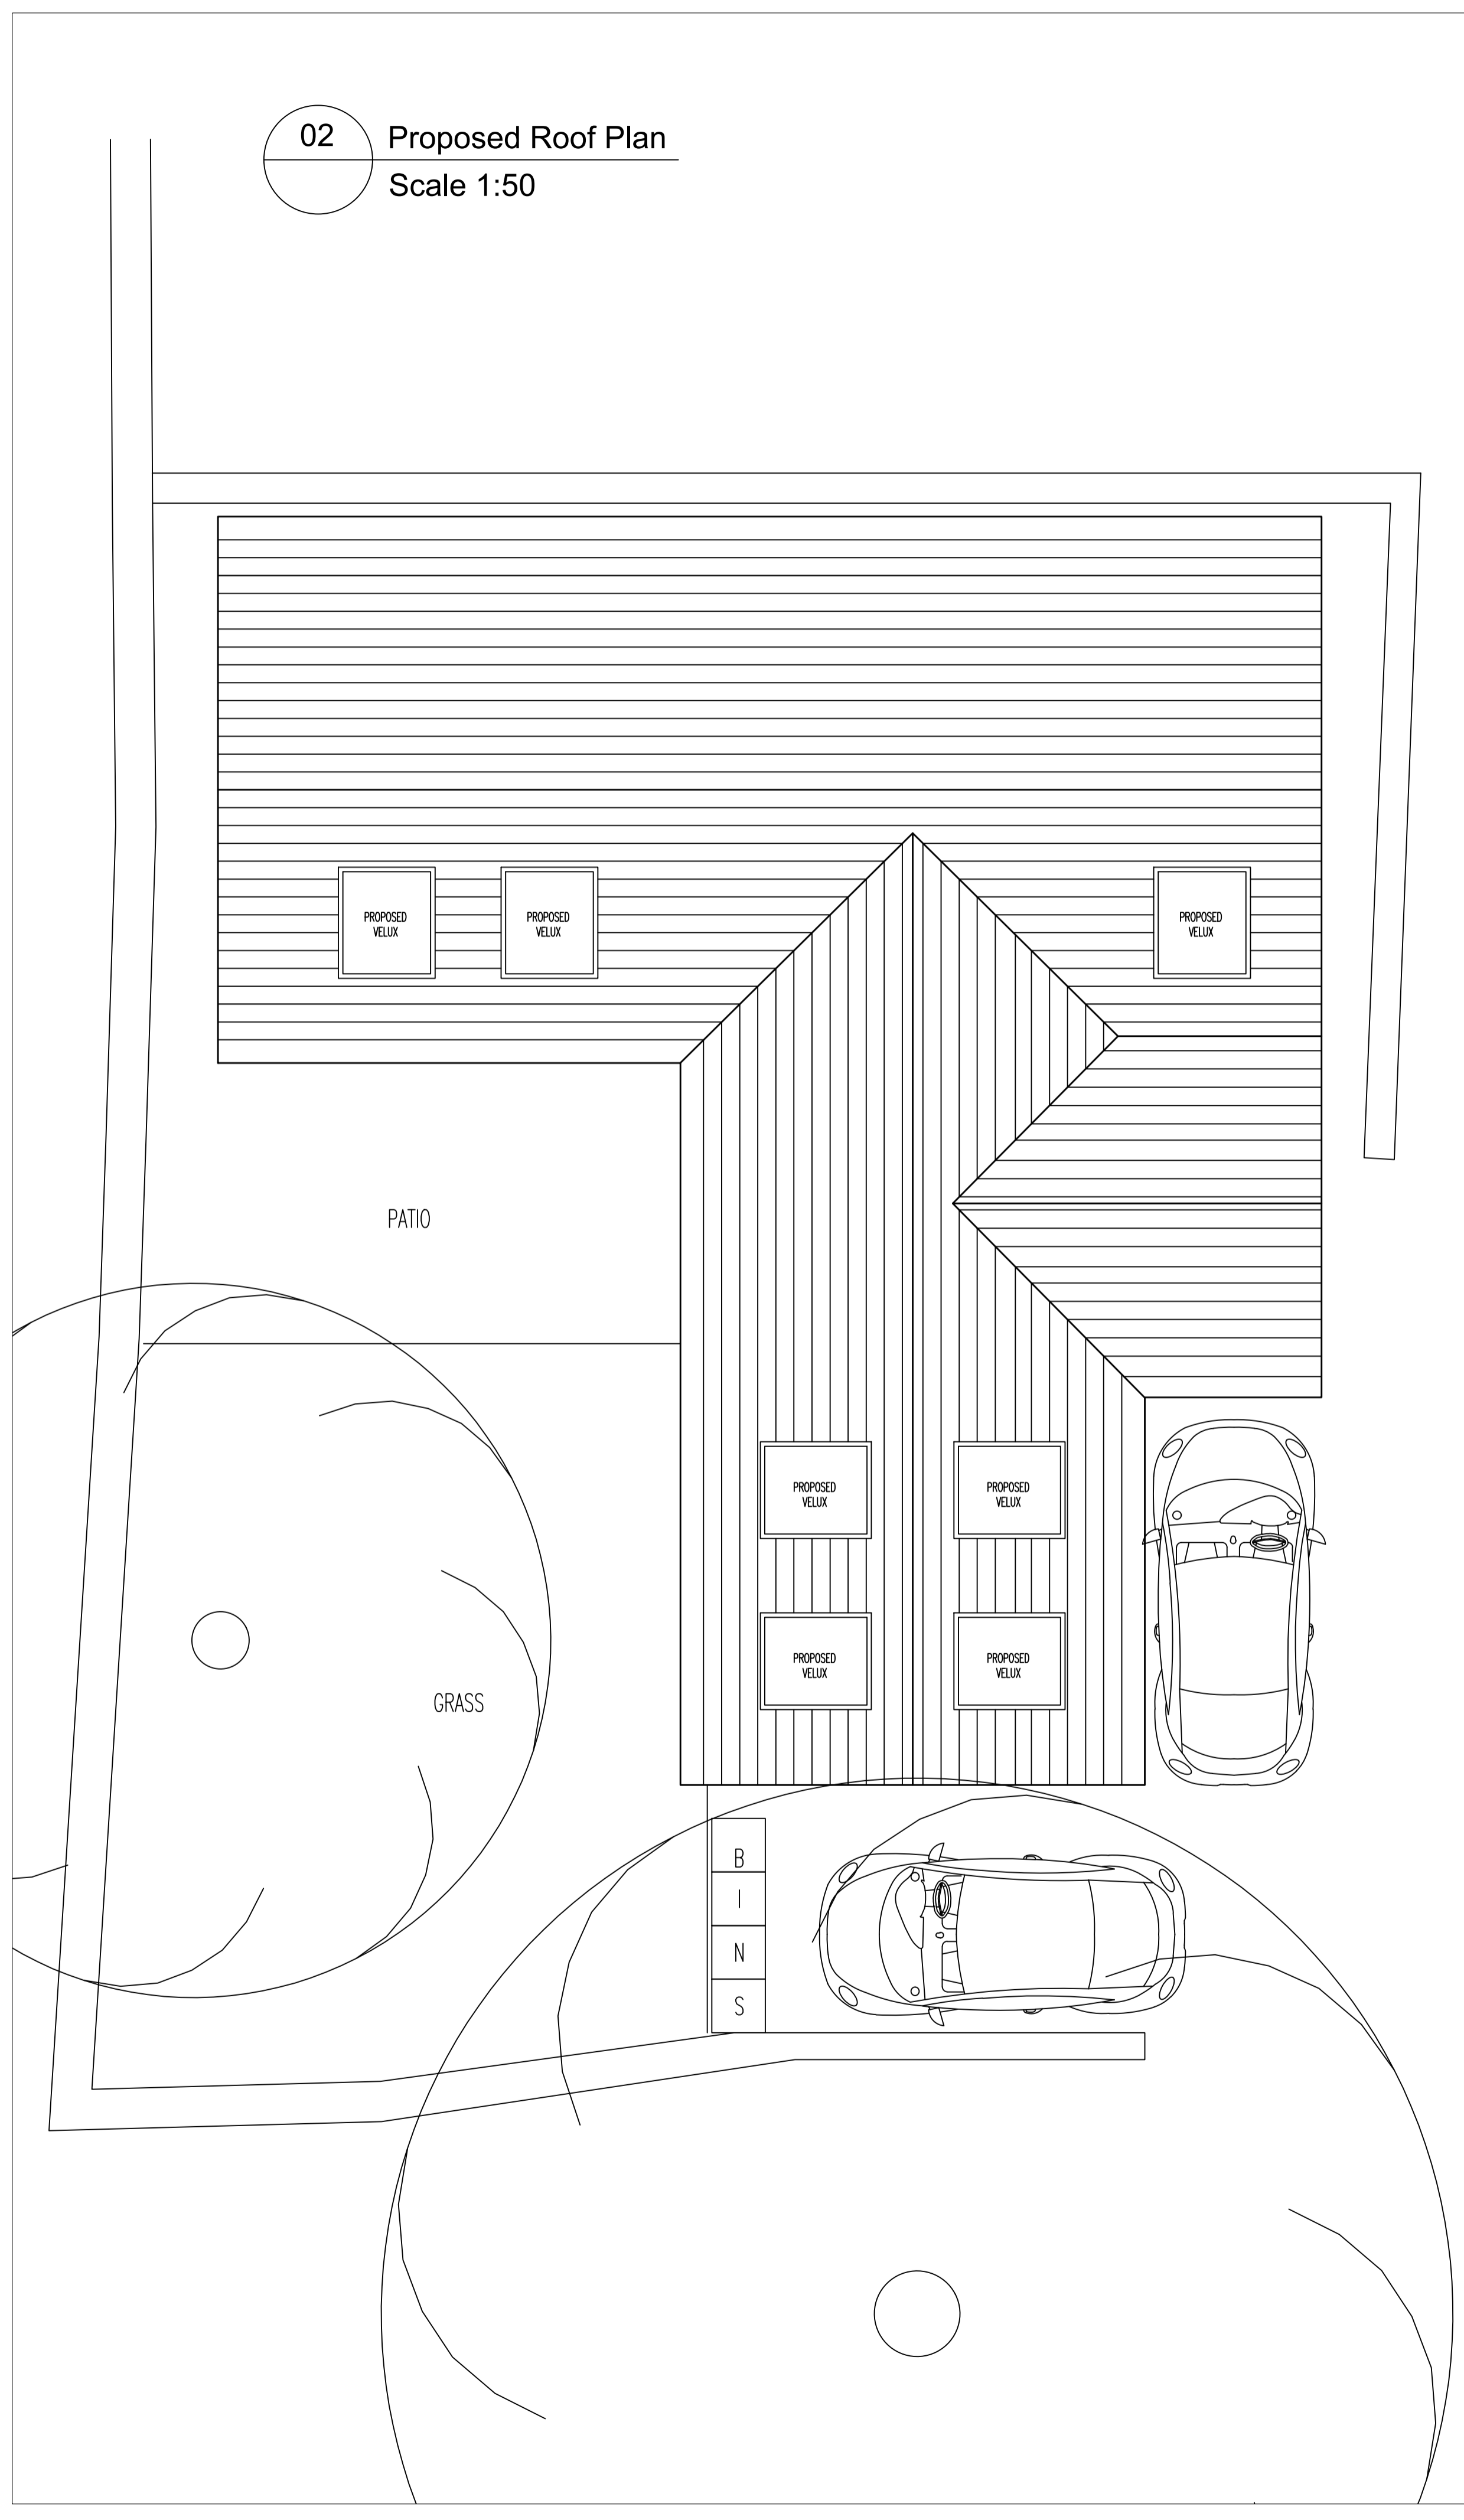

**Notes**

Copyright in all documents and drawings prepared by the Surveyor and any works executed from these documents and drawings shall, unless otherwise agreed, remain the property of the designer and must not be reproduced by, lent or disclosed to, a third party without the written consent of Zach Thorp.

Do not scale off this drawing

All dimensions are to be checked on site and any discrepancies to be referred to Zach Thorp before proceeding.

All levels to be checked on site

All discrepancies between information shown on the drawings and the information in the specification to be referred to the architect prior to proceeding.

All component sizes and references to be checked before ordering

Position of existing drain runs to be confirmed prior to proceeding and drains checked as necessary.

All relevant boundary positions are to be checked prior to proceeding

Rev	Description	Date	By	Chk

**Status** Purpose for Issue

Survey  Tender

Construction  As Built

**Client**  
Mr & Mrs Riley

---

**Contract**  
Proposed New Build 2 Bed Dwelling

---

**Drawing**  
Proposed Floor Plan And Roof Plan

---

Drawing No. ZT20-196-04      Revision /  
Scales 1:50                      Date Dec '20  
Drawn ZTT                      Checked