




dwg 04  
B

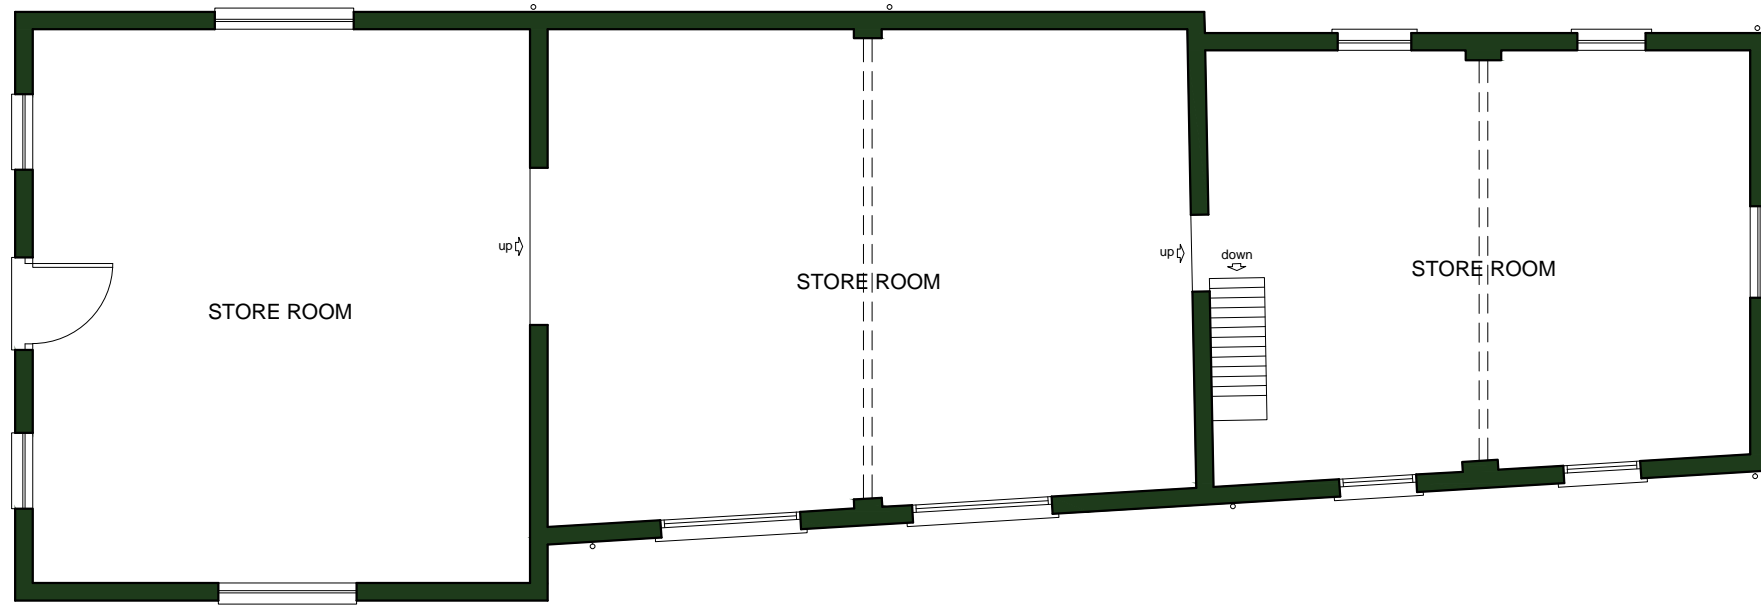

EXISTING BARN FIRST FLOOR PLAN

dwg 04  
A


dwg 04  
B

This drawing is the copyright of Michael Healy Limited and must not be copied in whole or in part without their written permission


Do not scale from this drawing. All dimensions are to be checked by site measurements and discrepancies reported immediately

This drawing must be read in conjunction with all other MHL, consultants, subcontractors and other consultants drawings together with any specifications and other contract documents

dwg 05  
A

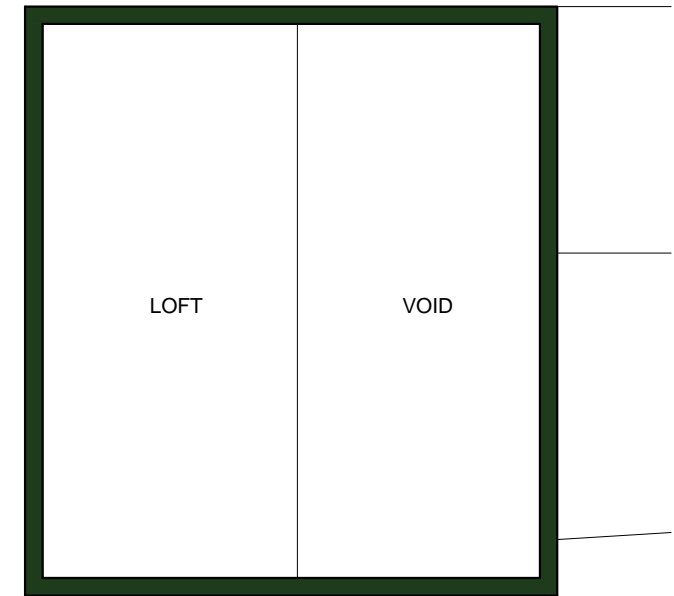

EXISTING SECOND FLOOR PLAN

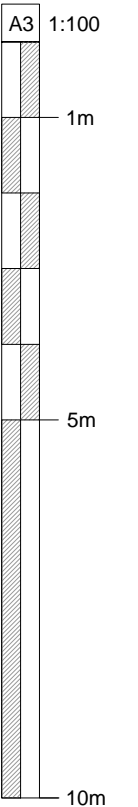

dwg 04  
C



EXISTING GROUND FLOOR PLAN

dwg 04  
A

dwg 05  
A

Rev	Description	Date

**michael healy limited**

**architectural design + project management**

m : 07952 114756 e : info@michaelhealy.co.uk  
t : 01704 514751 w : www.michaelhealy.co.uk

Client **Mr P Martin & Ms H Chen**

Project **Proposed Barn Conversion at Back Moss Farm, Back Moss Lane, Burscough, Lancashire, L40**

Scale **1:100 @ A3** Date **July 2020**

Dwg **Existing Floor Plans**

Issue **PLANNING APPLICATION**

Project Ref <b>1145</b>	Drawing No. <b>03</b>	Revision <b>/</b>
----------------------------	--------------------------	----------------------