



DO NOT SCALE DIMENSIONS FROM DRAWING

## NOTES

1. ALL DIMENSIONS ARE IN MILLIMETRES.
2. DO NOT SCALE DIMENSIONS FROM THIS DRAWING.
3. DO NOT SCALE DIMENSIONS FROM THIS DRAWING IN CONNECTION WITH ALL OTHER RELATED DRAWINGS AND DOCUMENTS.
4. THE CONTRACTOR IS TO CHECK AND VERIFY SCALE DIMENSIONS ON SITE PRIOR TO COMMENCEMENT OF CONSTRUCTION WORKS.
5. ANY DIMENSIONS NOT FOUND ON THIS DRAWING ARE TO BE CONFIRMED BY THE ARCHITECT PRIOR TO COMMENCEMENT OF CONSTRUCTION WORKS.
6. ANY DIMENSIONS NOT FOUND ON THIS DRAWING ARE TO BE CONFIRMED BY THE ARCHITECT PRIOR TO COMMENCEMENT OF CONSTRUCTION WORKS.

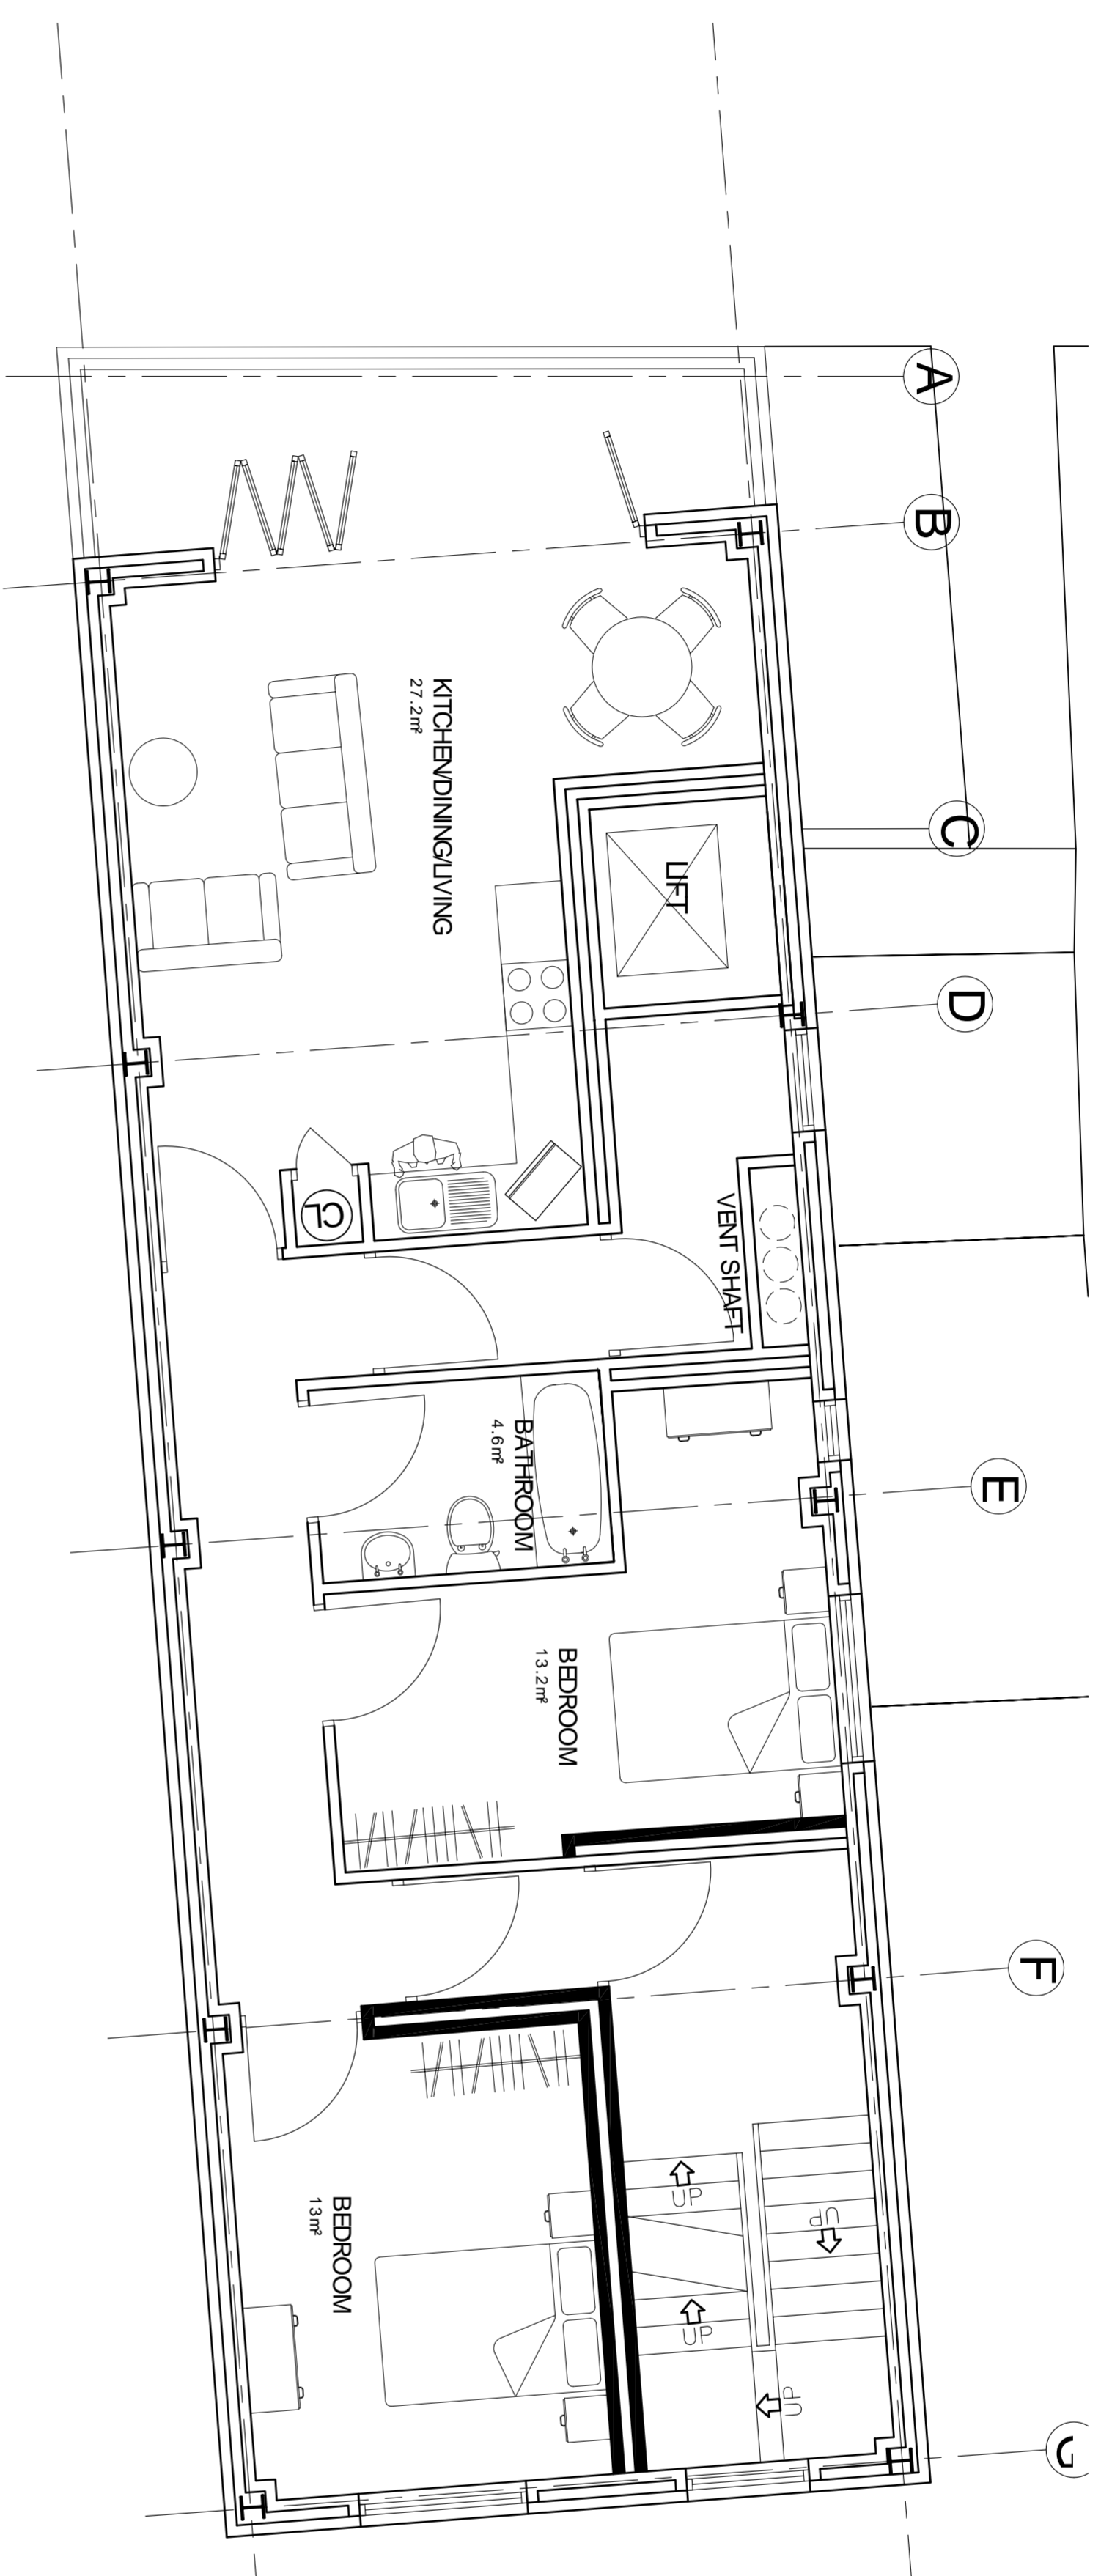

## SECOND FLOOR PLAN

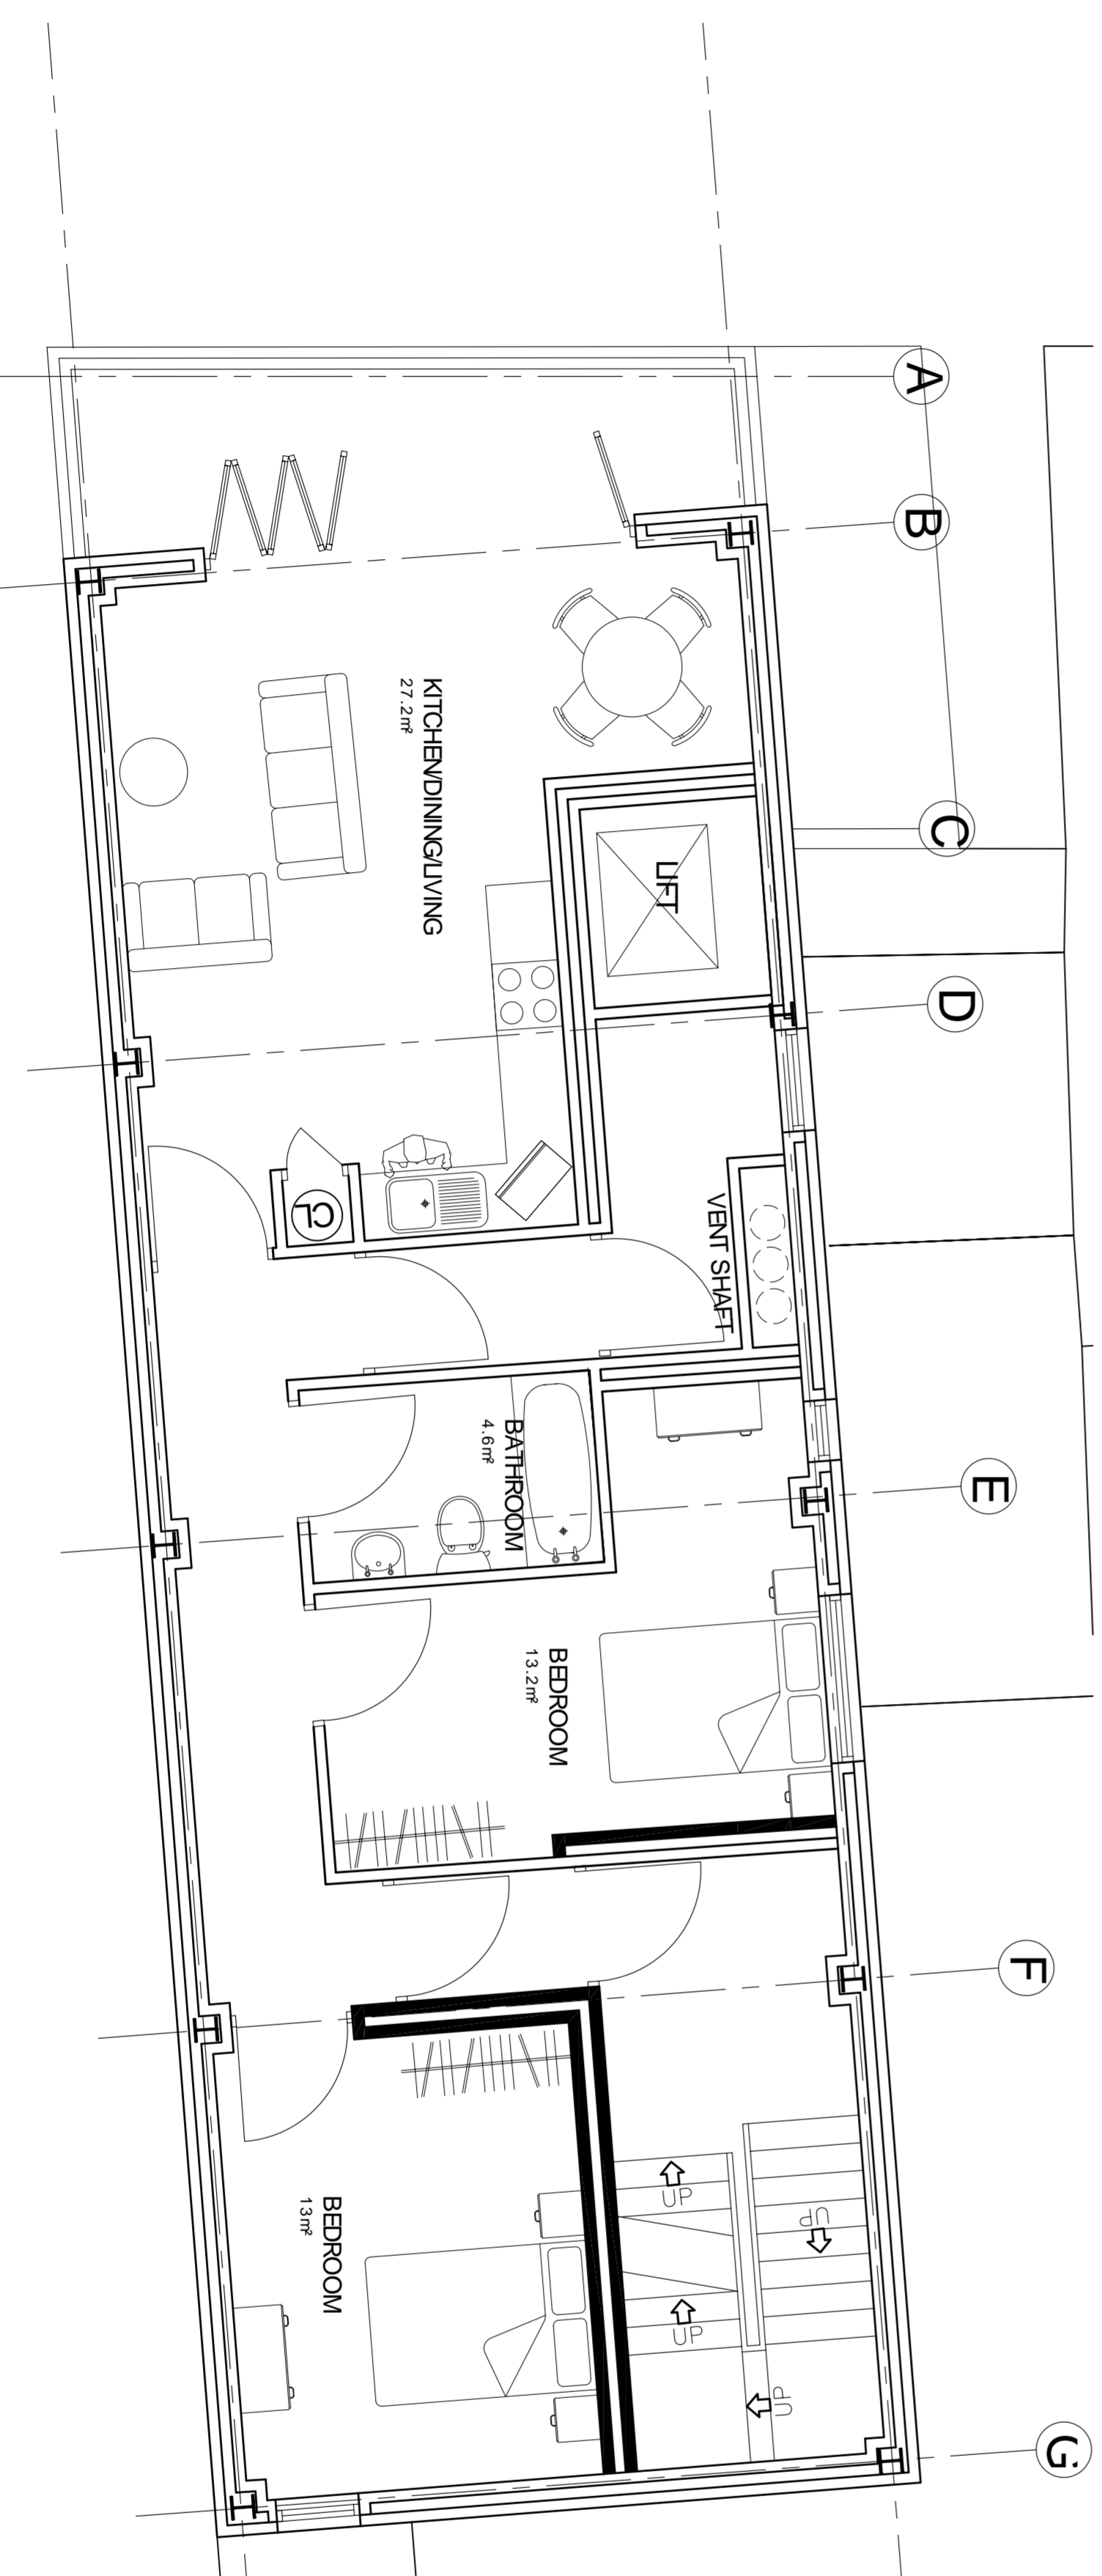TOTAL INTERNAL FLOOR AREA 110m<sup>2</sup>

## FIRST FLOOR PLAN

TOTAL INTERNAL FLOOR AREA 110m<sup>2</sup>

C Planning Amendments 10/05/21 JC

B Client Amendments 19/02/20 DDH

A Client Amendments 16/09/19 PB

Rev. Amendments Date By

**Keystone Design Associates Ltd.**

Registered Office  
Keystone Design Associates Ltd.  
86 Promenade  
Blackpool  
FY1 3JB  
Tel: 01253 649940  
Fax: 01253 762901  
Email: info@keystonedesign.co.uk

PROJECT ADDRESS  
**86 PROMENADE  
BLACKPOOL**

PROJECT TITLE  
**DEVELOPMENT**

DRAWING TITLE  
**PROPOSED FLOORPLANS  
FIRST & SECOND**

Client: **MR MOSELEY** Scale: **1:50/100 @ A**

Drawn: **DDH** Checked: Date: **04/04/19**

DRAWING No. **A019/022/P/03** Revision: **C**

This drawing & contents are the property of Keystone Design Assoc Ltd. Any reproduction, in whole or in part, without the written permission of Keystone Design Assoc Ltd. is prohibited. © 2019 Keystone Design Assoc Ltd.

H:\Documents\Drawings\2019

