



DO NOT SCALE DIMENSIONS FROM DRAWING


FRONT ELEVATION

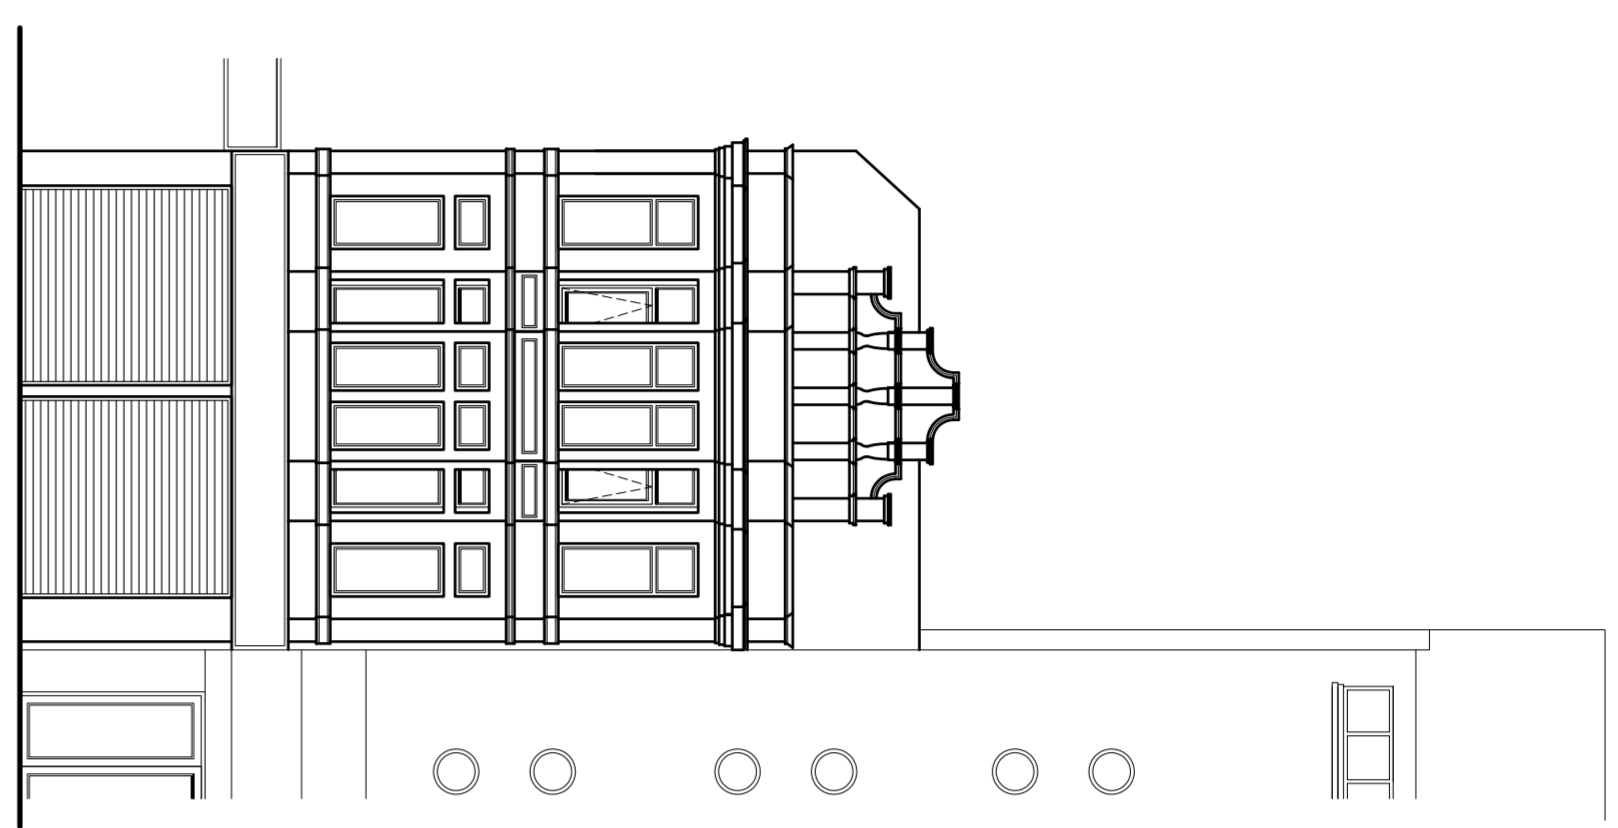


SIDE ELEVATION

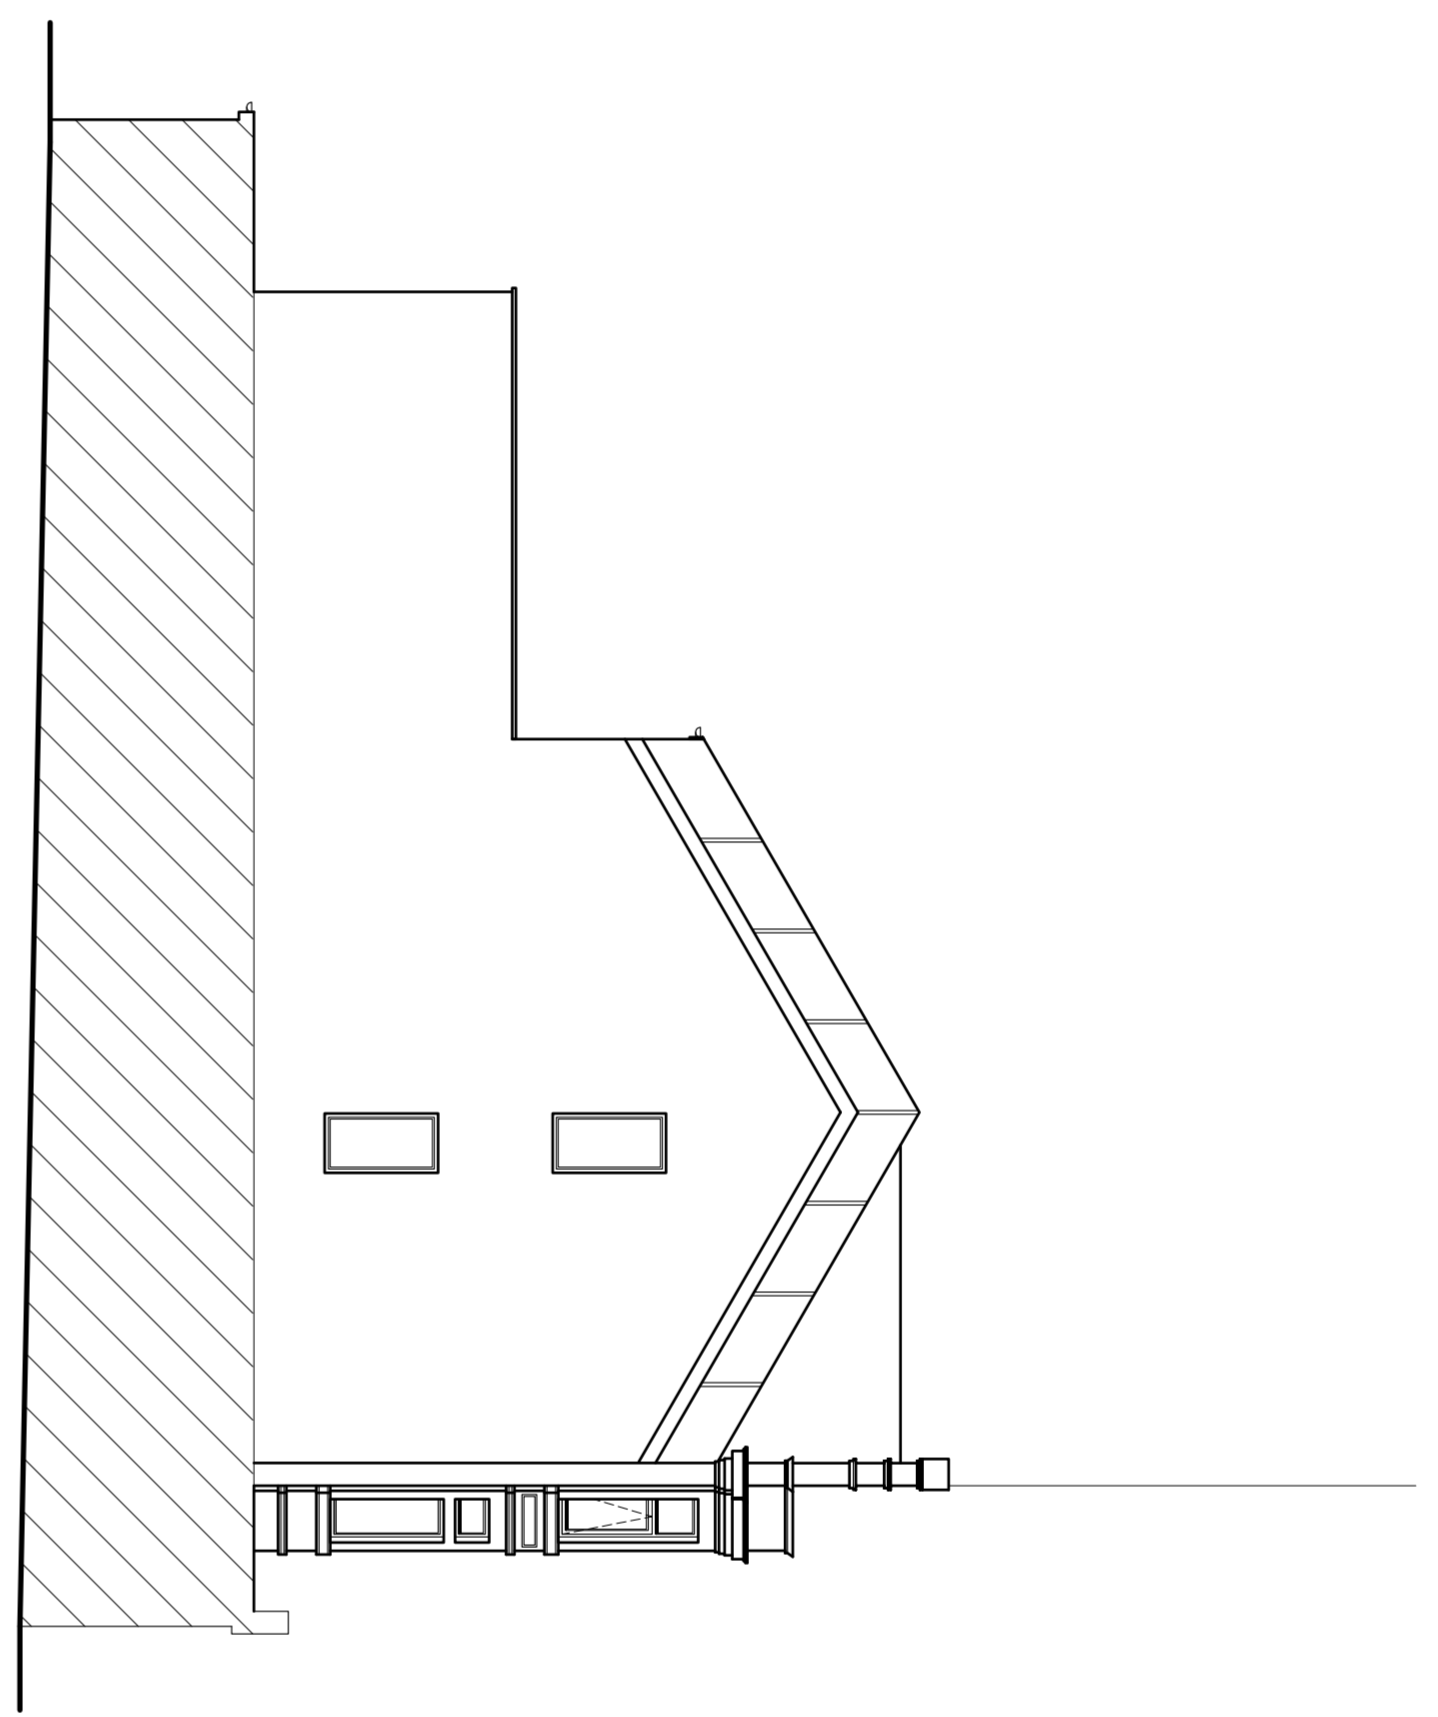


REAR ELEVATION

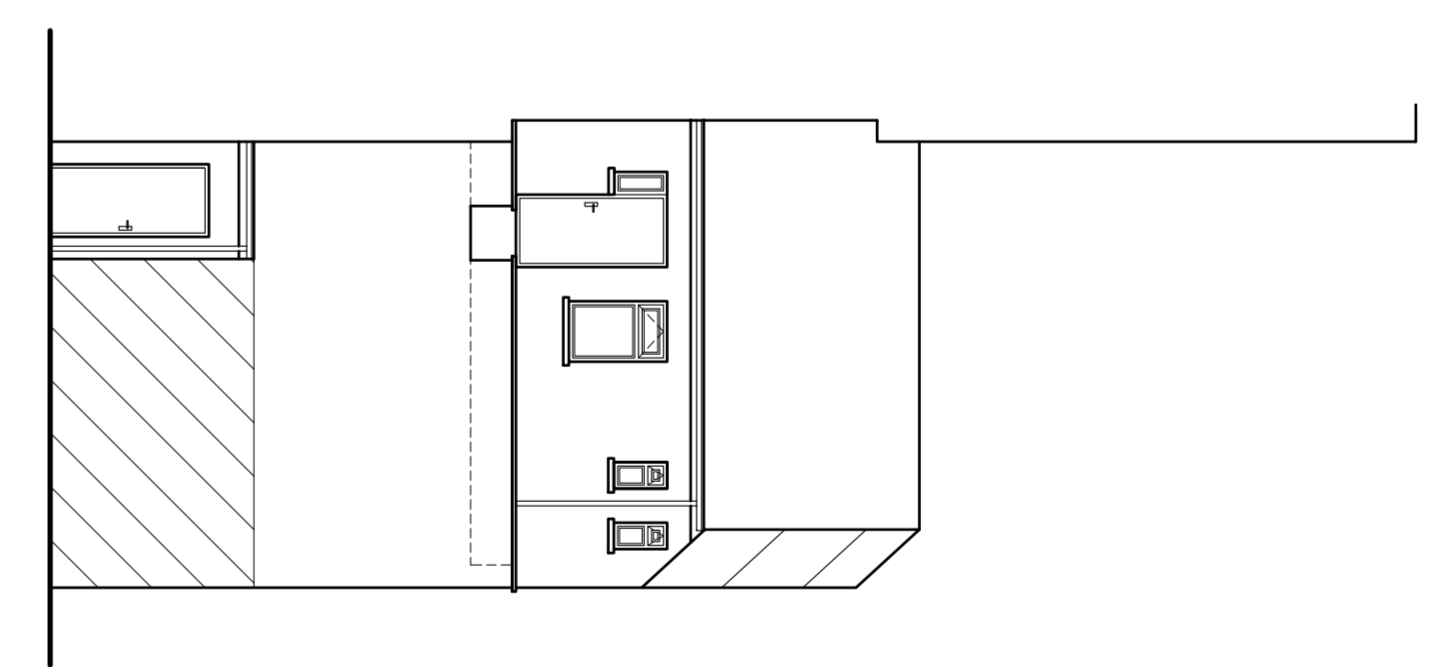


BASIC SECTION ON A-A

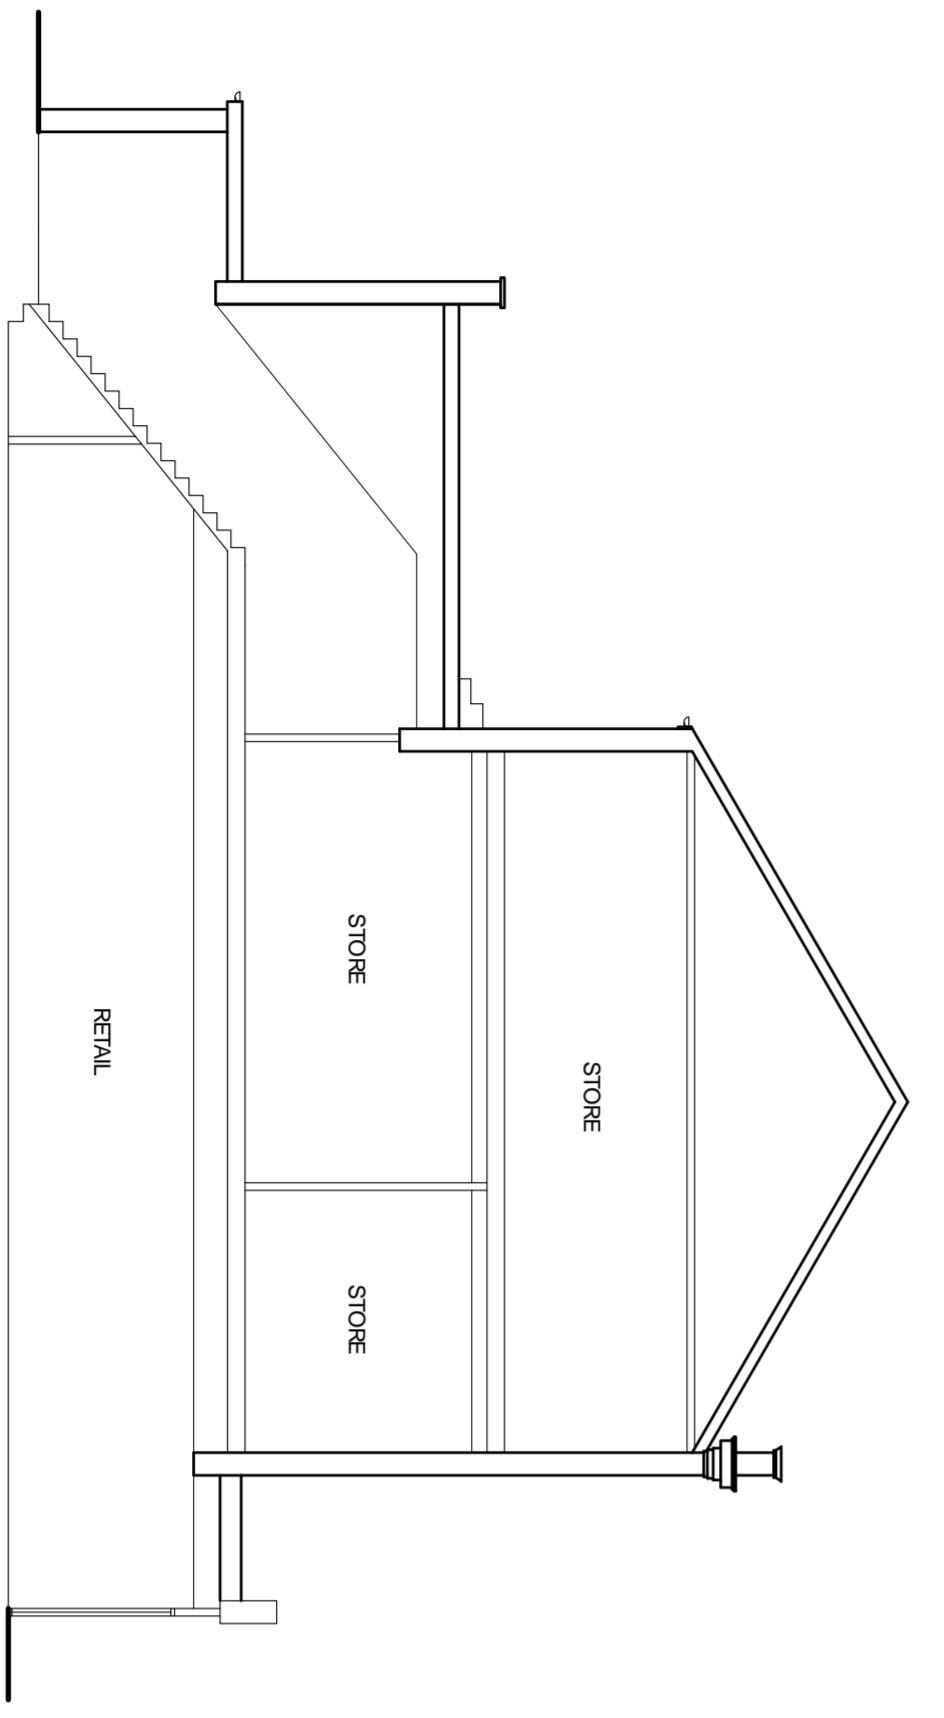


GROUND FLOOR LAYOUT
TOTAL FLOOR AREA 102m²

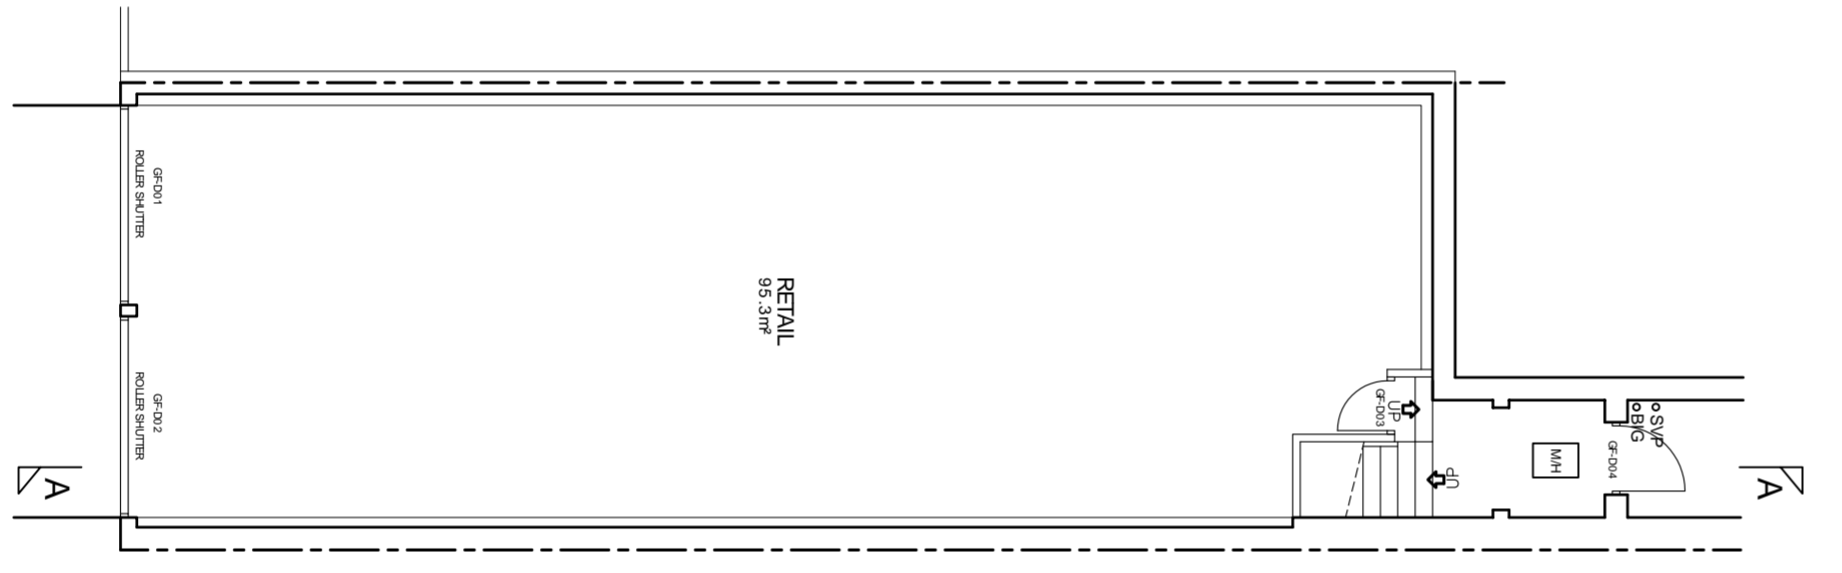

GROUND FLOOR LAYOUT
TOTAL FLOOR AREA 88.4m²

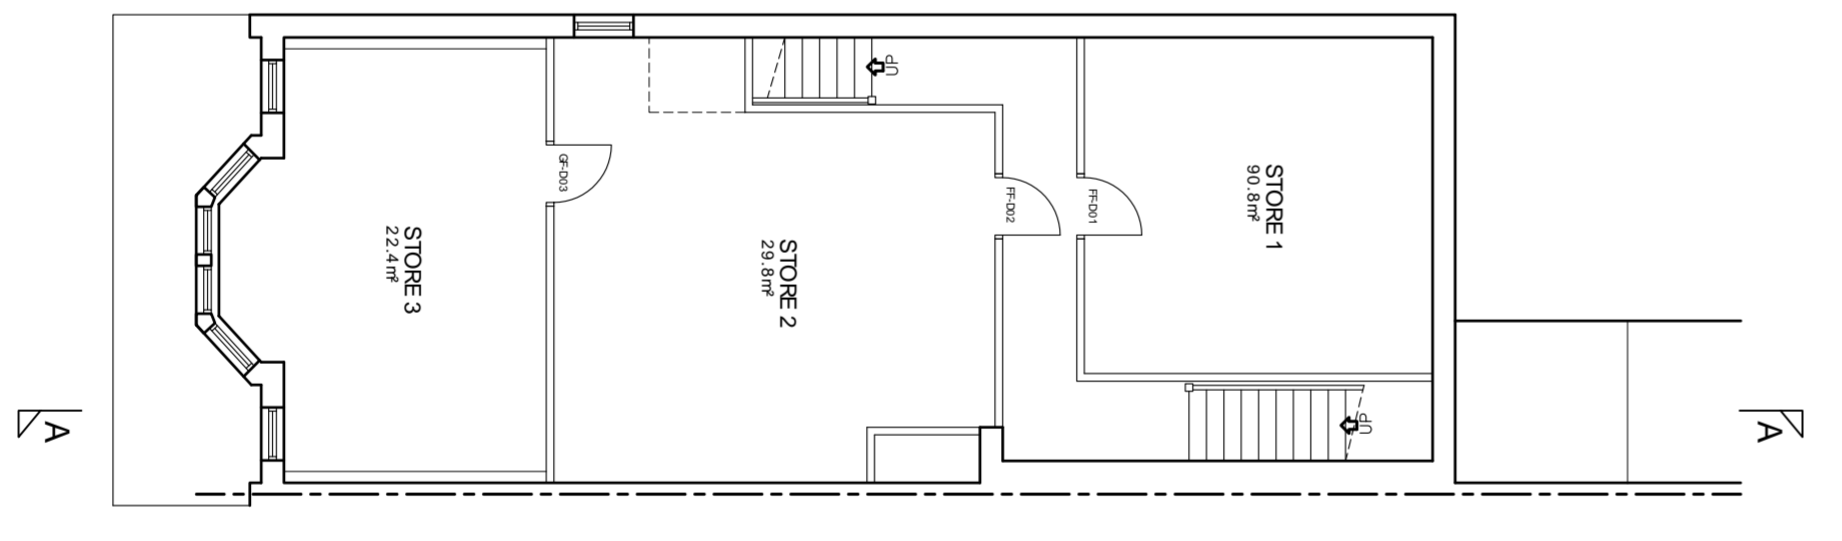

GROUND FLOOR LAYOUT
TOTAL FLOOR AREA 56m²

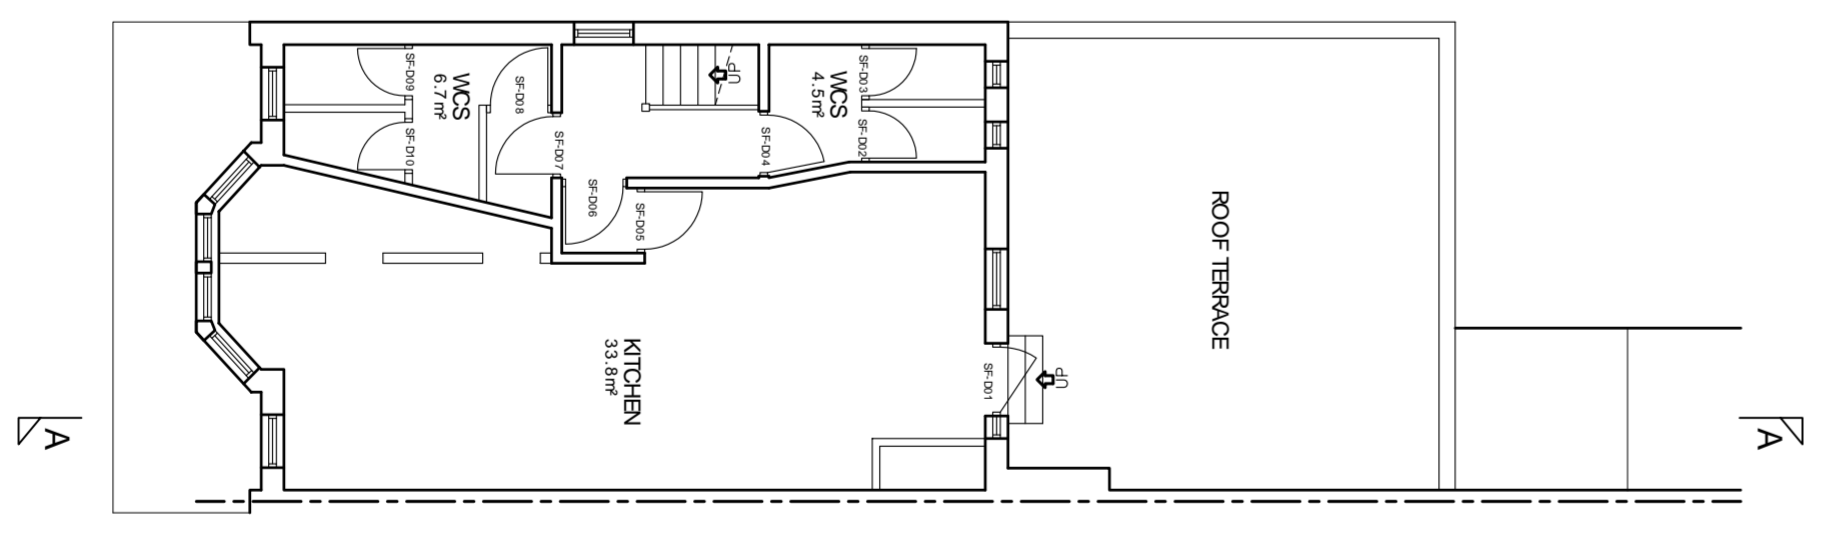

- NOTES:**
1. ALL DIMENSIONS ARE IN MILLIMETERS.
 2. DO NOT SCALE FROM THIS DRAWING.
 3. THIS DRAWING IS TO BE READ IN CONJUNCTION WITH ALL OTHER RELATED DRAWINGS AND DOCUMENTS. THE USER SHOULD CONSULT THE DRAWING SET FOR ALL DIMENSIONS.
 4. TO COMMENCEMENT OF CONSTRUCTION WORKS.
 5. THE ENGINEER/ARCHITECT SHOULD BE CONTACTED IMMEDIATELY IF THE DRAWING IS FOUND TO BE IN CONFLICT WITH ANY OTHER DRAWING OR THE PLOT PLAN.

CONFIGURATION
GROUND FLOOR TOTAL AREA xxxm ²
FIRST FLOOR TOTAL AREA xxxm ²
OUTBUILDINGS TOTAL AREA xxxm ²
TOTAL PLOT AREA xxxm ²

MATERIAL SPECIFICATION
ROOF CLADDING GREY CONCRETE TILE GREY CLAY RIDGE TILE
EXTERNAL WALLS SMOOTH FACED RED BRICK (FRONT ELEVATION) UNPAINTED RENDER (SIDE & REAR ELEVATIONS)
WINDOWS & DOORS WHITE UPVC DOUBLE GLAZING BLACK PAINTED THERMALLY BREAKING UPVC DOUBLE GLAZING (REAR) BLUE POWDER COATED ROLLER SHUTTERS (FRONT)
FACIA & EAVES BOARDS BLACK UPVC FACIA (REAR)
RAINWATER GOODS BLACK UPVC GUTTERING BLACK UPVC DOWNPIPPERS



Registered Office
88 Promenade
Blackpool
L11 9JH
Tel: No. 01253 755901
Fax: No. 01253 755901
Email: info@keystonedesign.co.uk

PROJECT ADDRESS
88 PROMENADE
BLACKPOOL

PROJECT TITLE
REMEDIAL WORKS

DRAWING TITLE
SURVEY OF EXISTING

Client	Drawn	Checked	Date	Scales
DAVID MOSELEY	LM		FEB 2019	1:100 @A1
DRAWING No.	A019/022/S/01			

THIS DRAWING & CONTENTS ARE THE PROPERTY OF KEYSTONE DESIGN ASSOCIATES LTD. UNAUTHORIZED REPRODUCTION OF THIS DRAWING OR ANY PART THEREOF IS STRICTLY PROHIBITED AND MAY LEAD TO PROSECUTION OF CRIMINAL OFFENCES.

H:\Documents\Drawings\2019\Wremsnade 88

