



DO NOT SCALE DIMENSIONS FROM DRAWING

## NOTES

1. ALL DIMENSIONS ARE IN MILLIMETRES.
2. DO NOT SCALE DIMENSIONS FROM THIS DRAWING.
3. DO NOT SCALE DIMENSIONS FROM ANY OTHER RELATED DRAWINGS AND DOCUMENTS.
4. THE CONTRACTOR IS TO CHECK AND VERIFY SCALE DIMENSIONS ON SITE PRIOR TO COMMENCEMENT OF CONSTRUCTION WORKS.
5. ANY DIMENSIONS NOT SHOWN ON THIS DRAWING ARE TO BE OBTAINED FROM THE AS-BUILT DRAWINGS AND THE CONTRACTOR IS TO BE RESPONSIBLE FOR ANY DISCREPANCIES FOUND ON SITE.

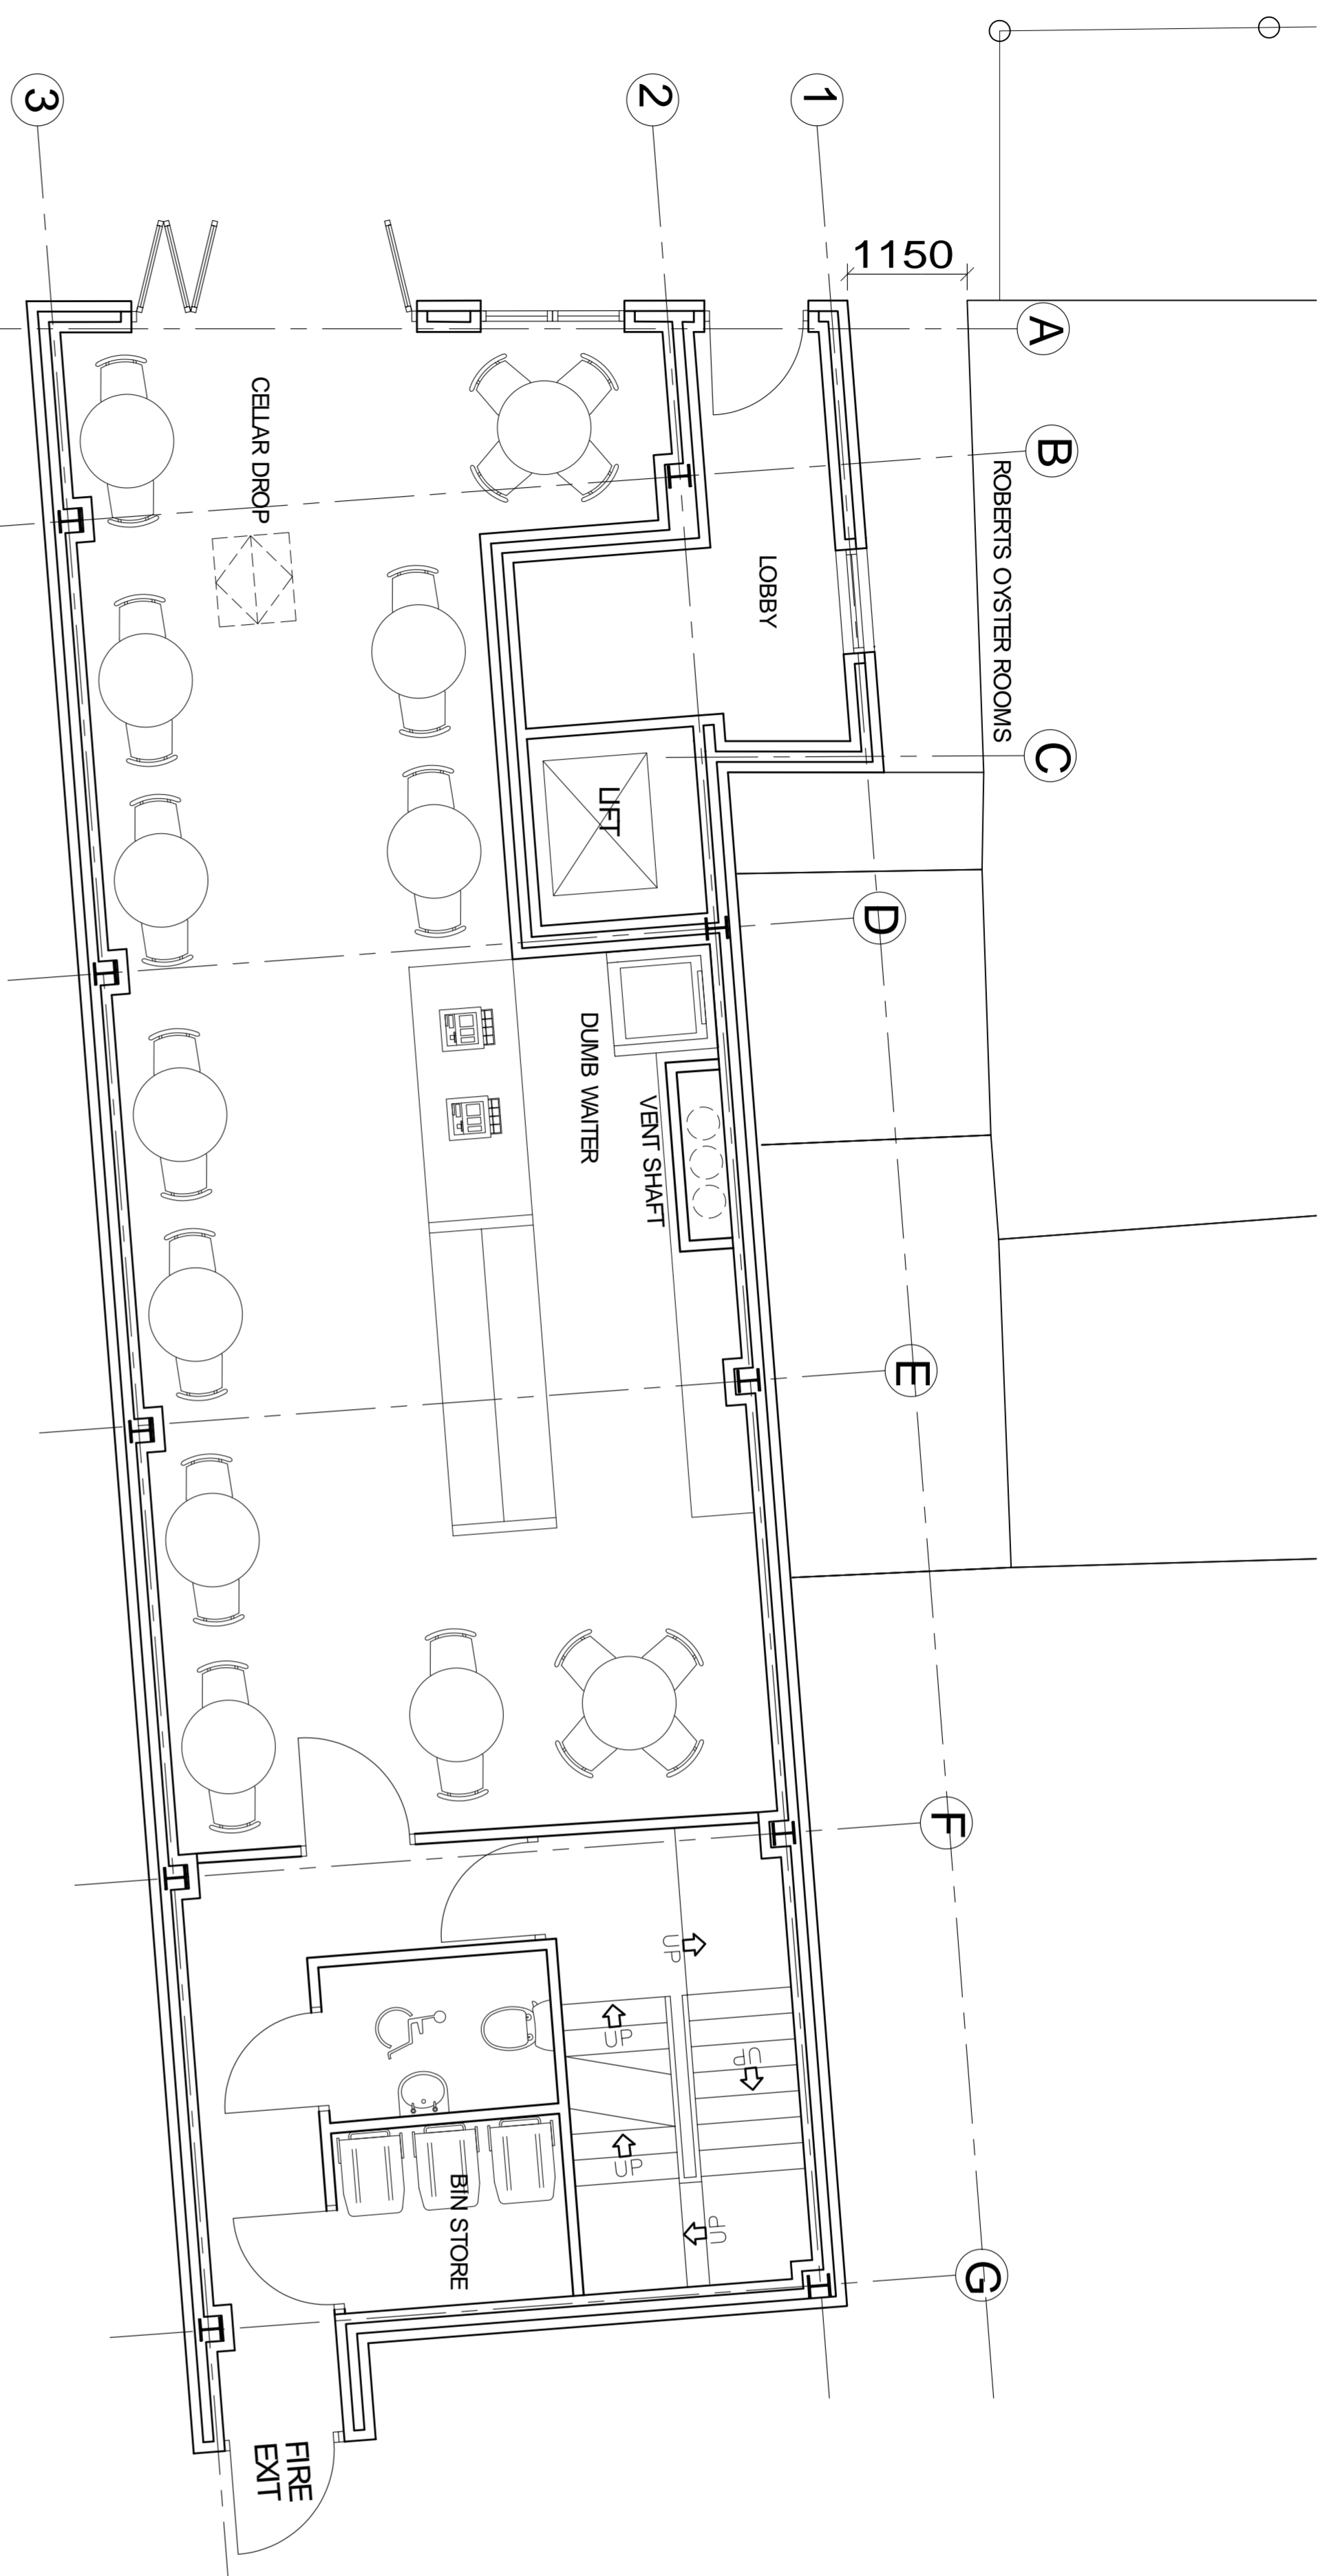

## GROUND FLOOR PLAN

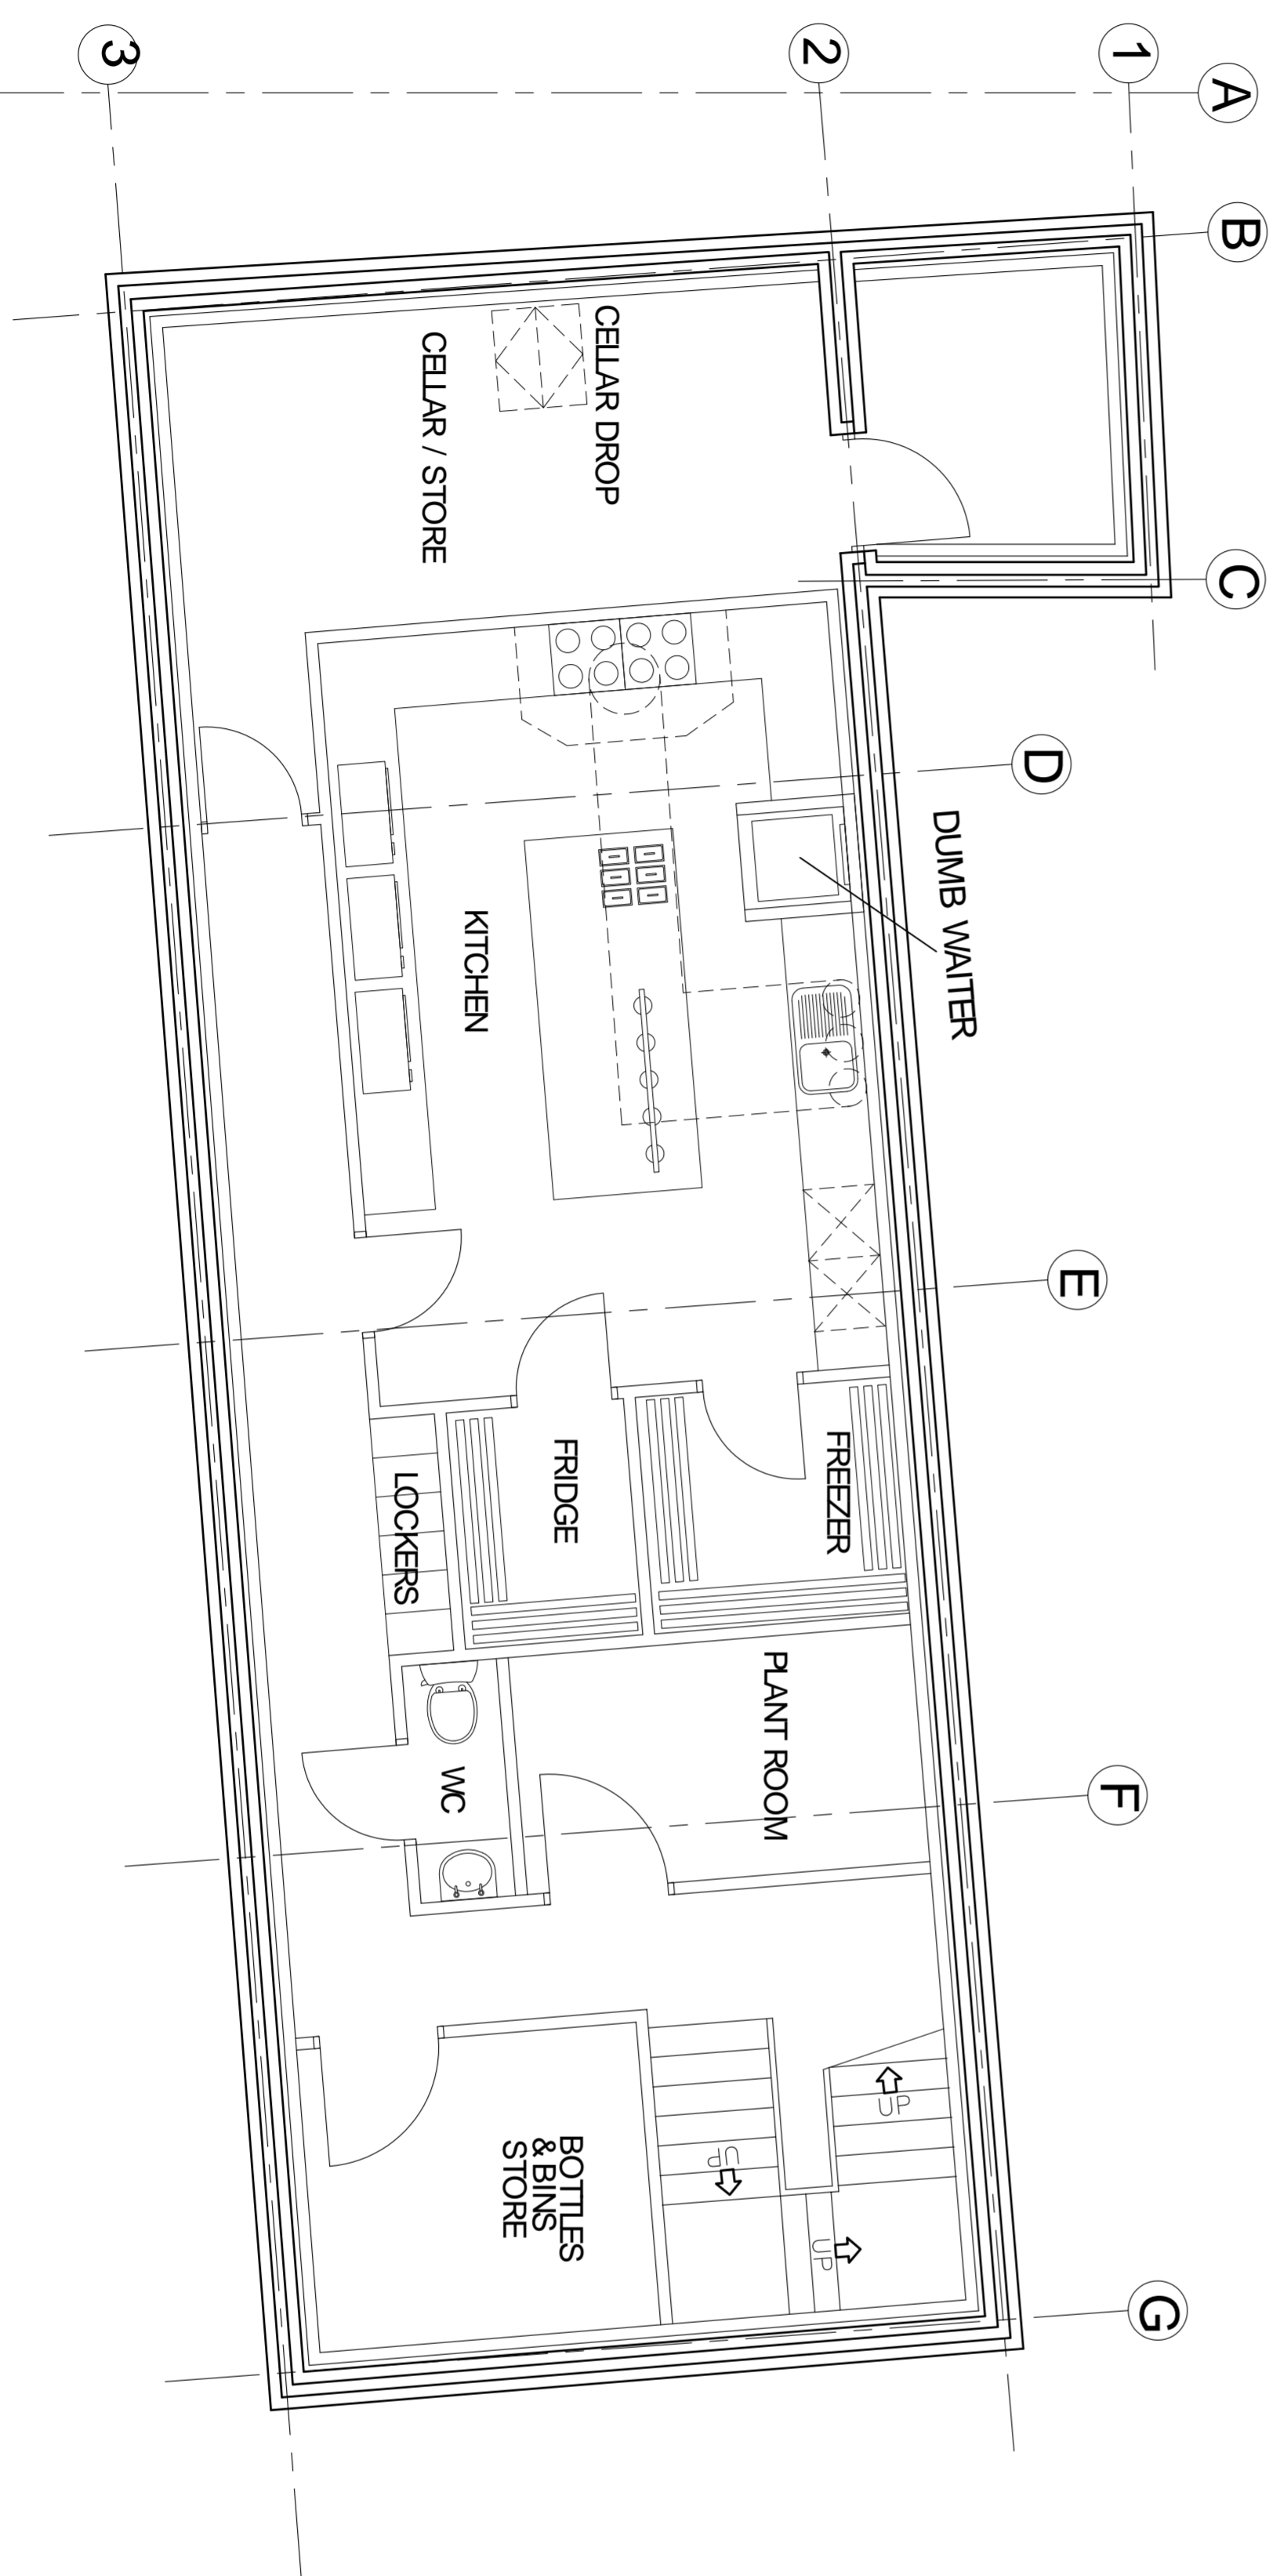TOTAL INTERNAL FLOOR AREA 120m<sup>2</sup>

## BASEMENT FLOOR PLAN

TOTAL INTERNAL FLOOR AREA 110m<sup>2</sup>

C	Planning Amendments	10/05/21	JC
B	Client Amendments	19/02/20	DDH
A	Client Amendments	16/09/19	PB

Rev.	Amendments	Date	By
------	------------	------	----

**Keystone Design Associates Ltd.**

Registered Office  
86 Promenade  
Blackpool  
FY1 3JB  
Tel: 01253 649940  
Fax: No. 01253 762901  
Email: info@keystonedesign.co.uk

PROJECT ADDRESS  
**86 PROMENADE  
BLACKPOOL**

PROJECT TITLE  
**DEVELOPMENT**

DRAWING TITLE  
**PROPOSED FLOORPLANS  
BASEMENT & GROUND**

Client	MR MOSELEY	Scales	1:50 @A1
Drawn	DDH	Checked	
DRAWING No.	A019/022/P/02	Date	04/04/19
		Revision	C

This drawing & contents are the property of Keystone Design Assoc Ltd. Any reproduction or use, without the written consent of Keystone Design Assoc Ltd. is strictly prohibited. © 2019 Keystone Design Assoc Ltd.  
H:\Documents\Drawings\2019

