
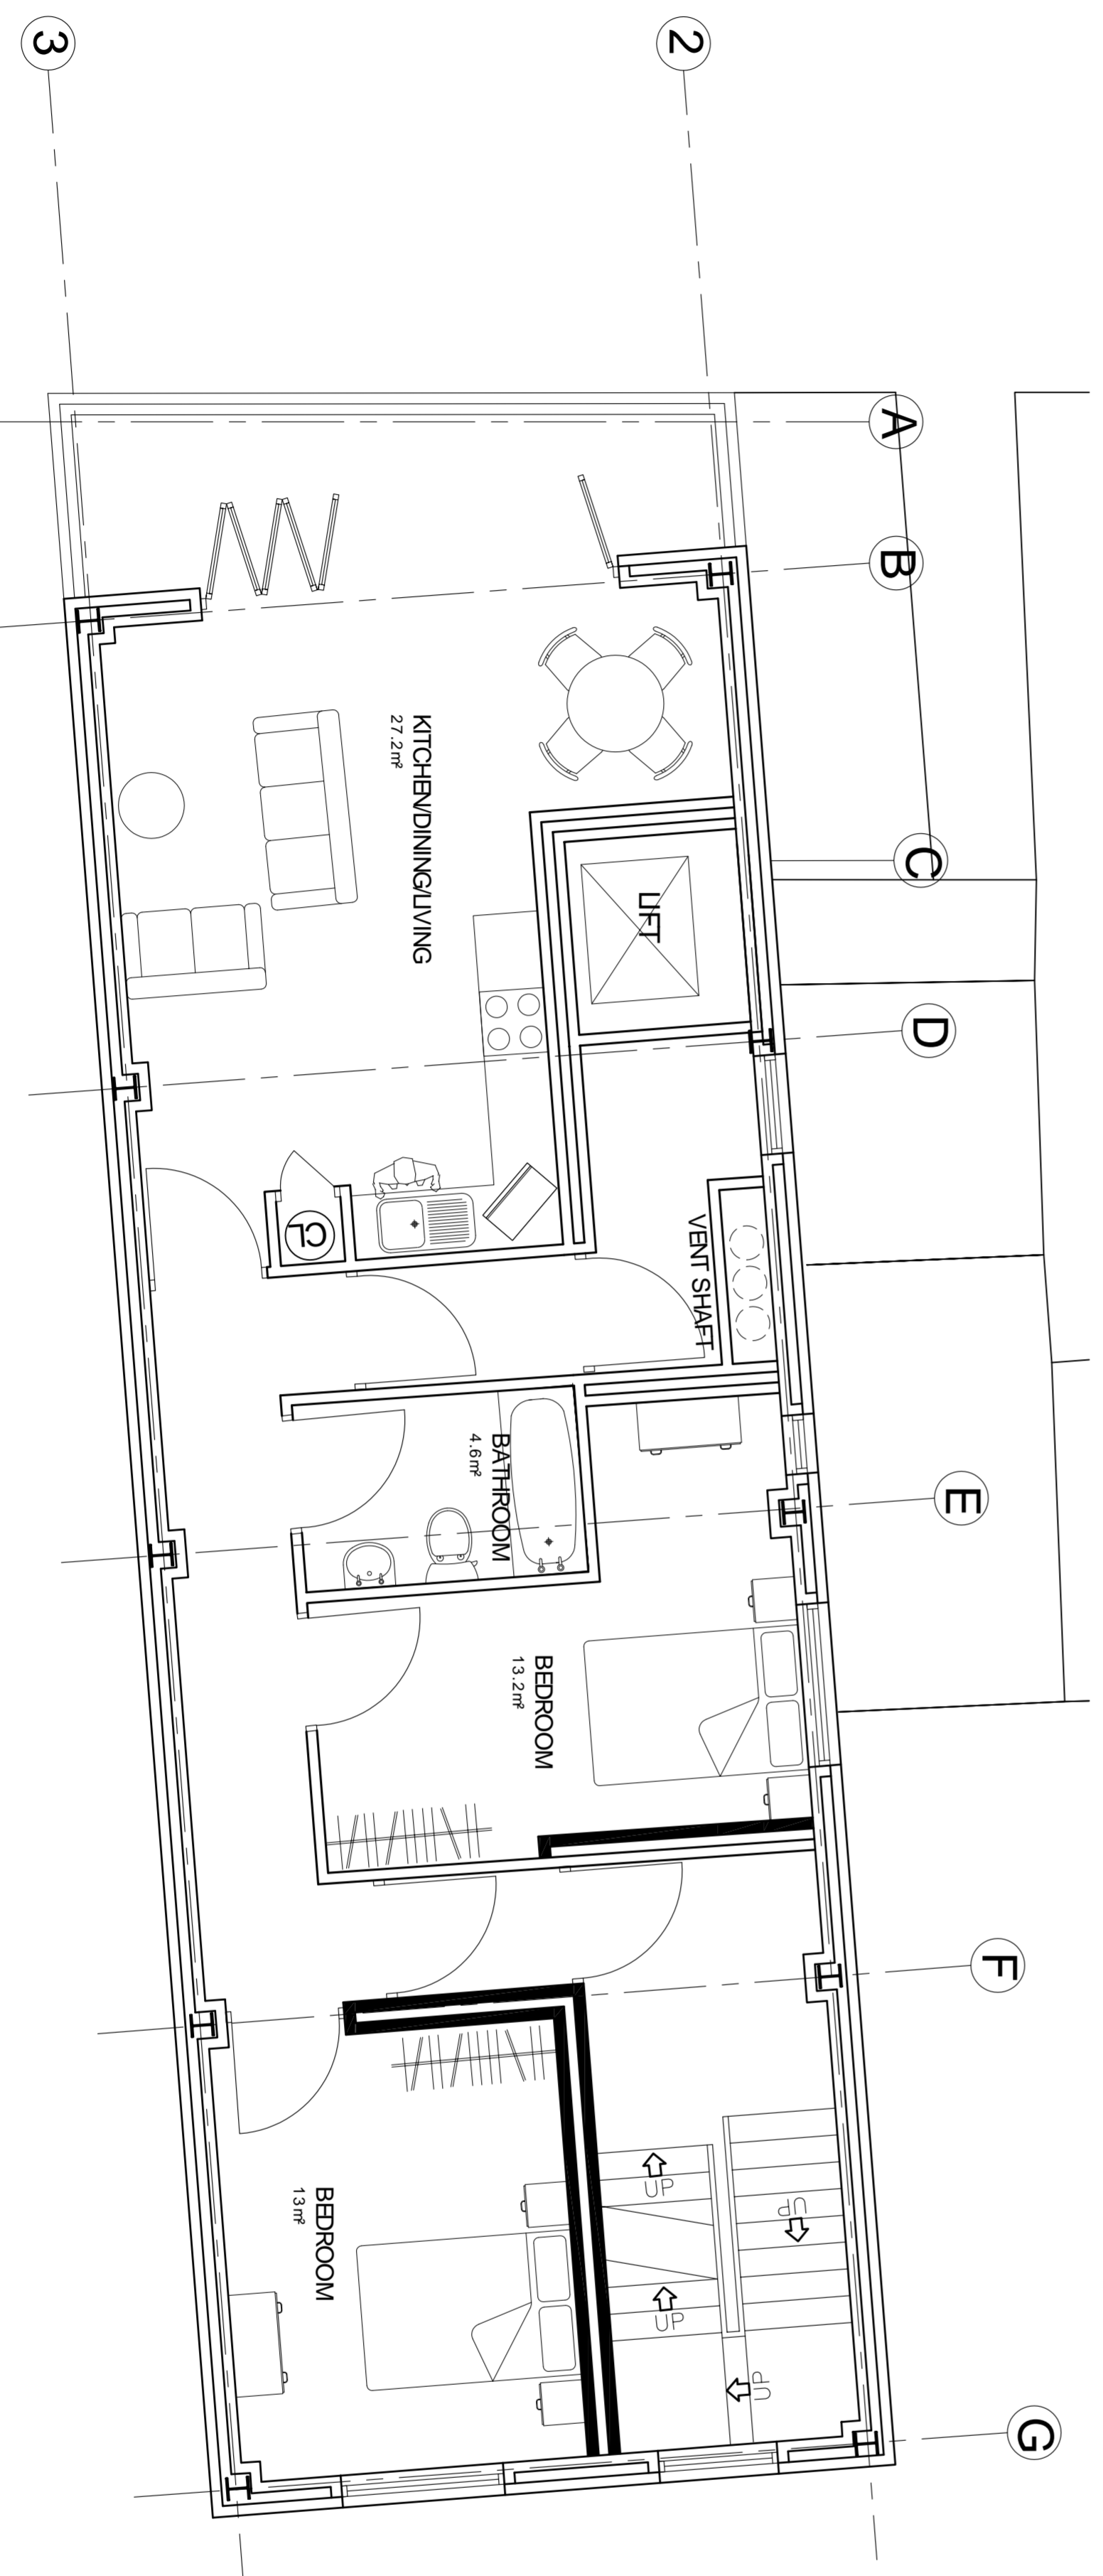


DO NOT SCALE DIMENSIONS FROM DRAWING

NOTES

1. ALL DIMENSIONS ARE IN MILLIMETRES.
2. DO NOT SCALE FROM THIS DRAWING.
3. ALL DIMENSIONS ARE TO BE VERIFIED IN CONJUNCTION WITH ALL OTHER RELATED DRAWINGS AND DOCUMENTS.
4. THE CONTRACTOR IS TO CHECK AND VERIFY SCALE DIMENSIONS ON SITE PRIOR TO COMMENCEMENT OF CONSTRUCTION WORKS.
5. ALL DIMENSIONS ARE TO BE VERIFIED IN CONJUNCTION WITH ALL OTHER RELATED DRAWINGS AND DOCUMENTS.
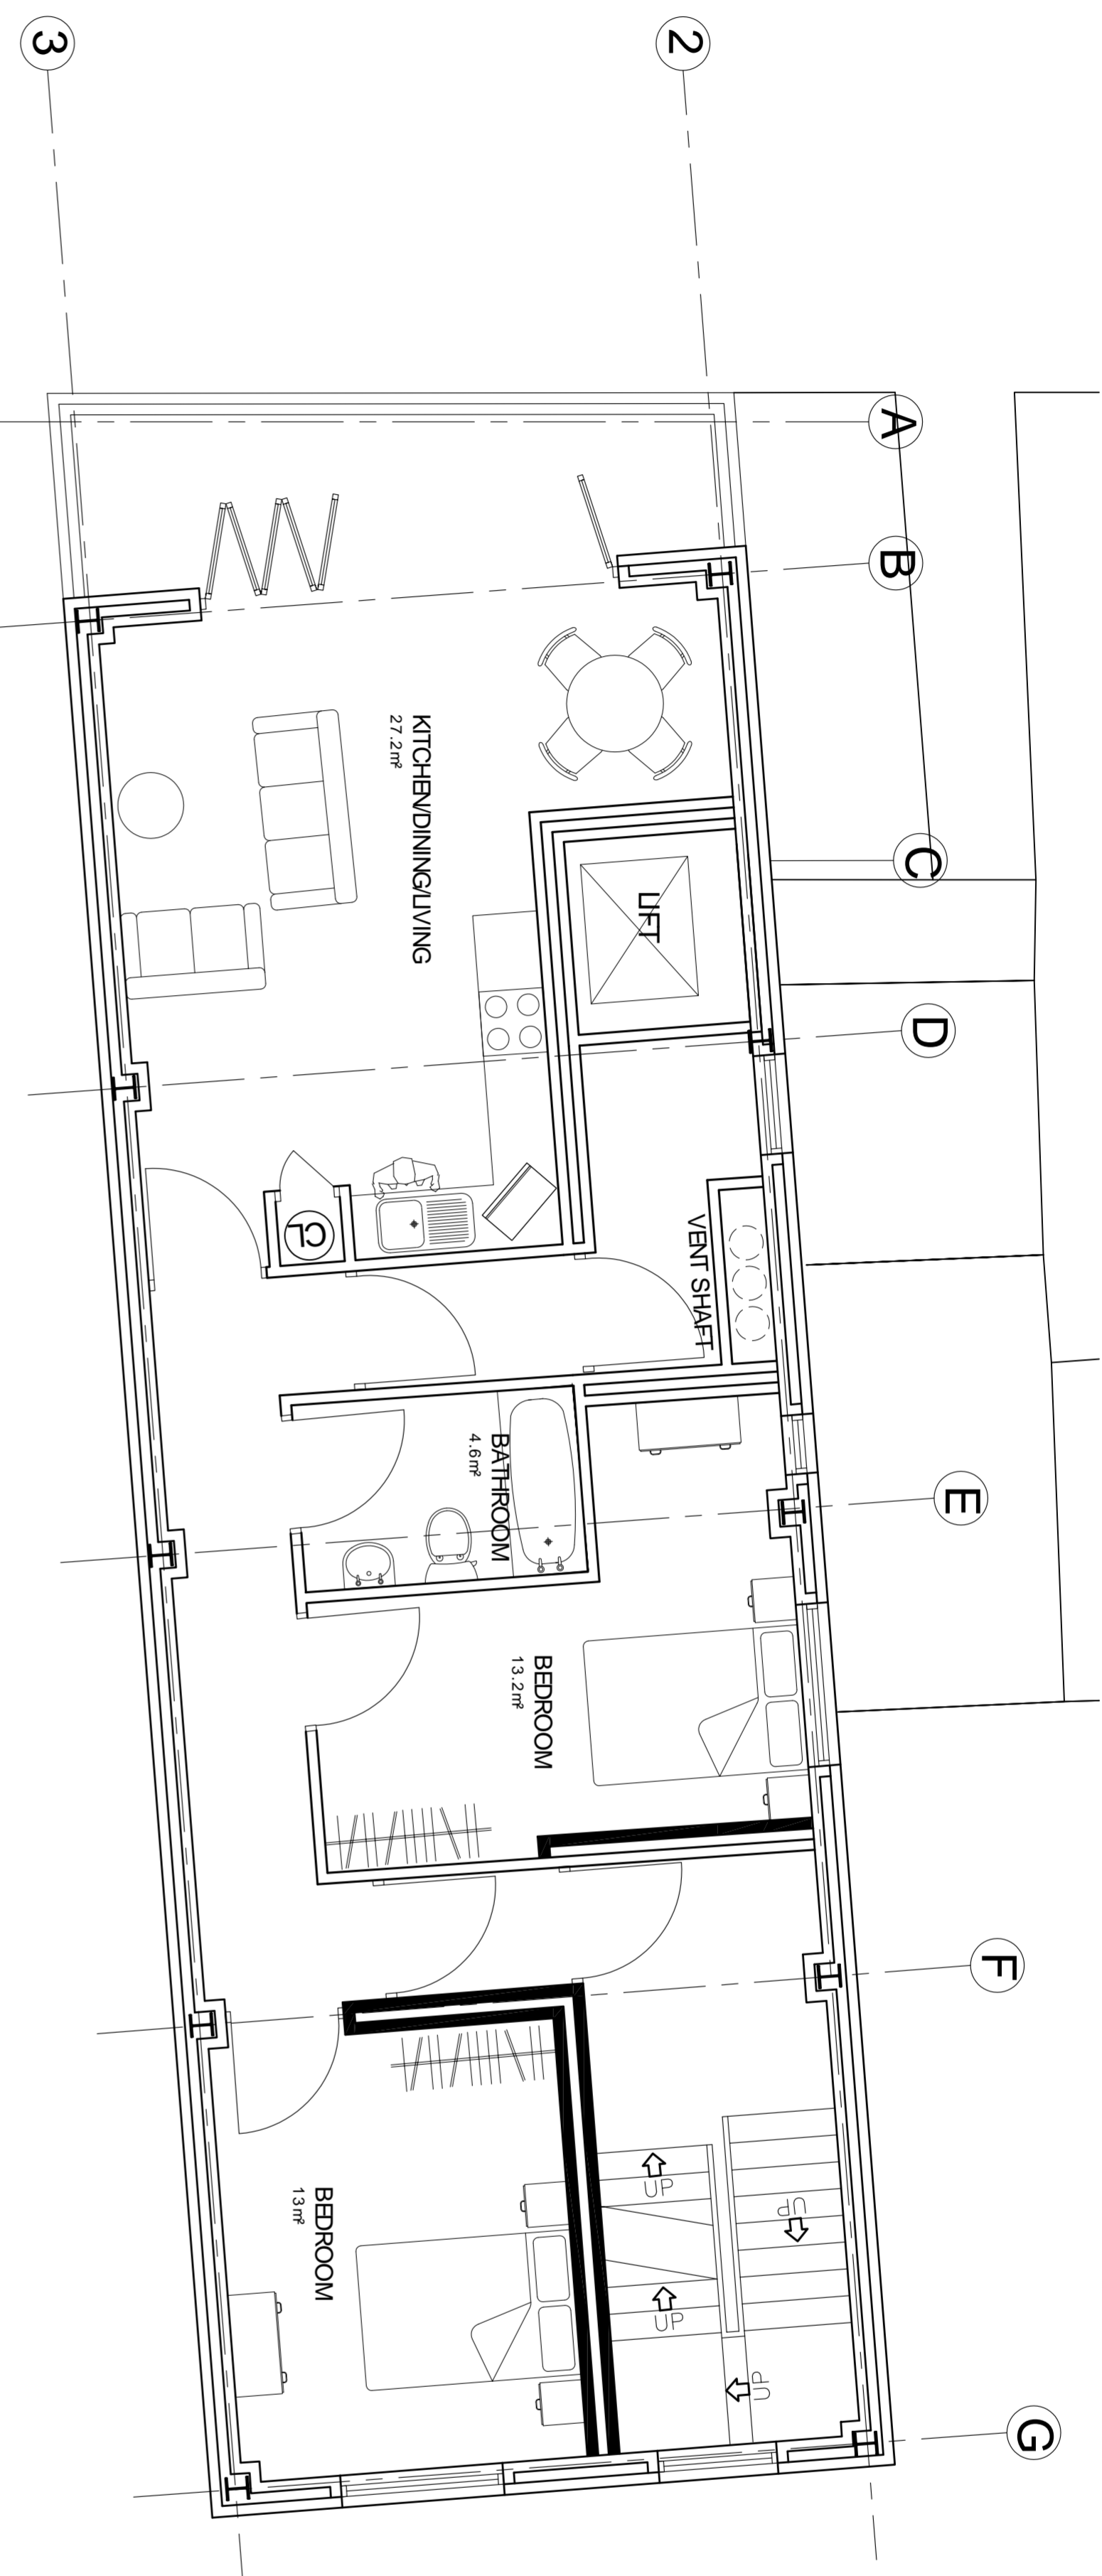

Rev.	Description	Date	By
A	Planning Amendments	10/05/21	JC
	Amendments		

Keystone Design Associates Ltd.
 Registered Office
 86 Promenade
 Blackpool
 Lancashire, FY1 3JB
 Tel: 01253 649940
 Fax: 01253 762901
 Email: info@keystonedesign.co.uk

PROJECT ADDRESS
 86 PROMENADE
 BLACKPOOL

PROJECT TITLE
 DEVELOPMENT

DRAWING TITLE
 PROPOSED FLOOR PLANS
 THIRD & FOURTH

Client: MR MOSELEY
Drawn: DDH
Checked:
Date: 04/04/19
Scale: 1:50 @A1
Revision: A

DRAWING No.: A019/022/P/04

This drawing & contents are the property of Keystone Design Assoc Ltd. Any reproduction or use, in whole or in part, without the written consent of Keystone Design Assoc Ltd. is prohibited. All rights reserved.
 H:\Documents\Drawings\2019

