




ROOF PLAN Scale 1 : 500

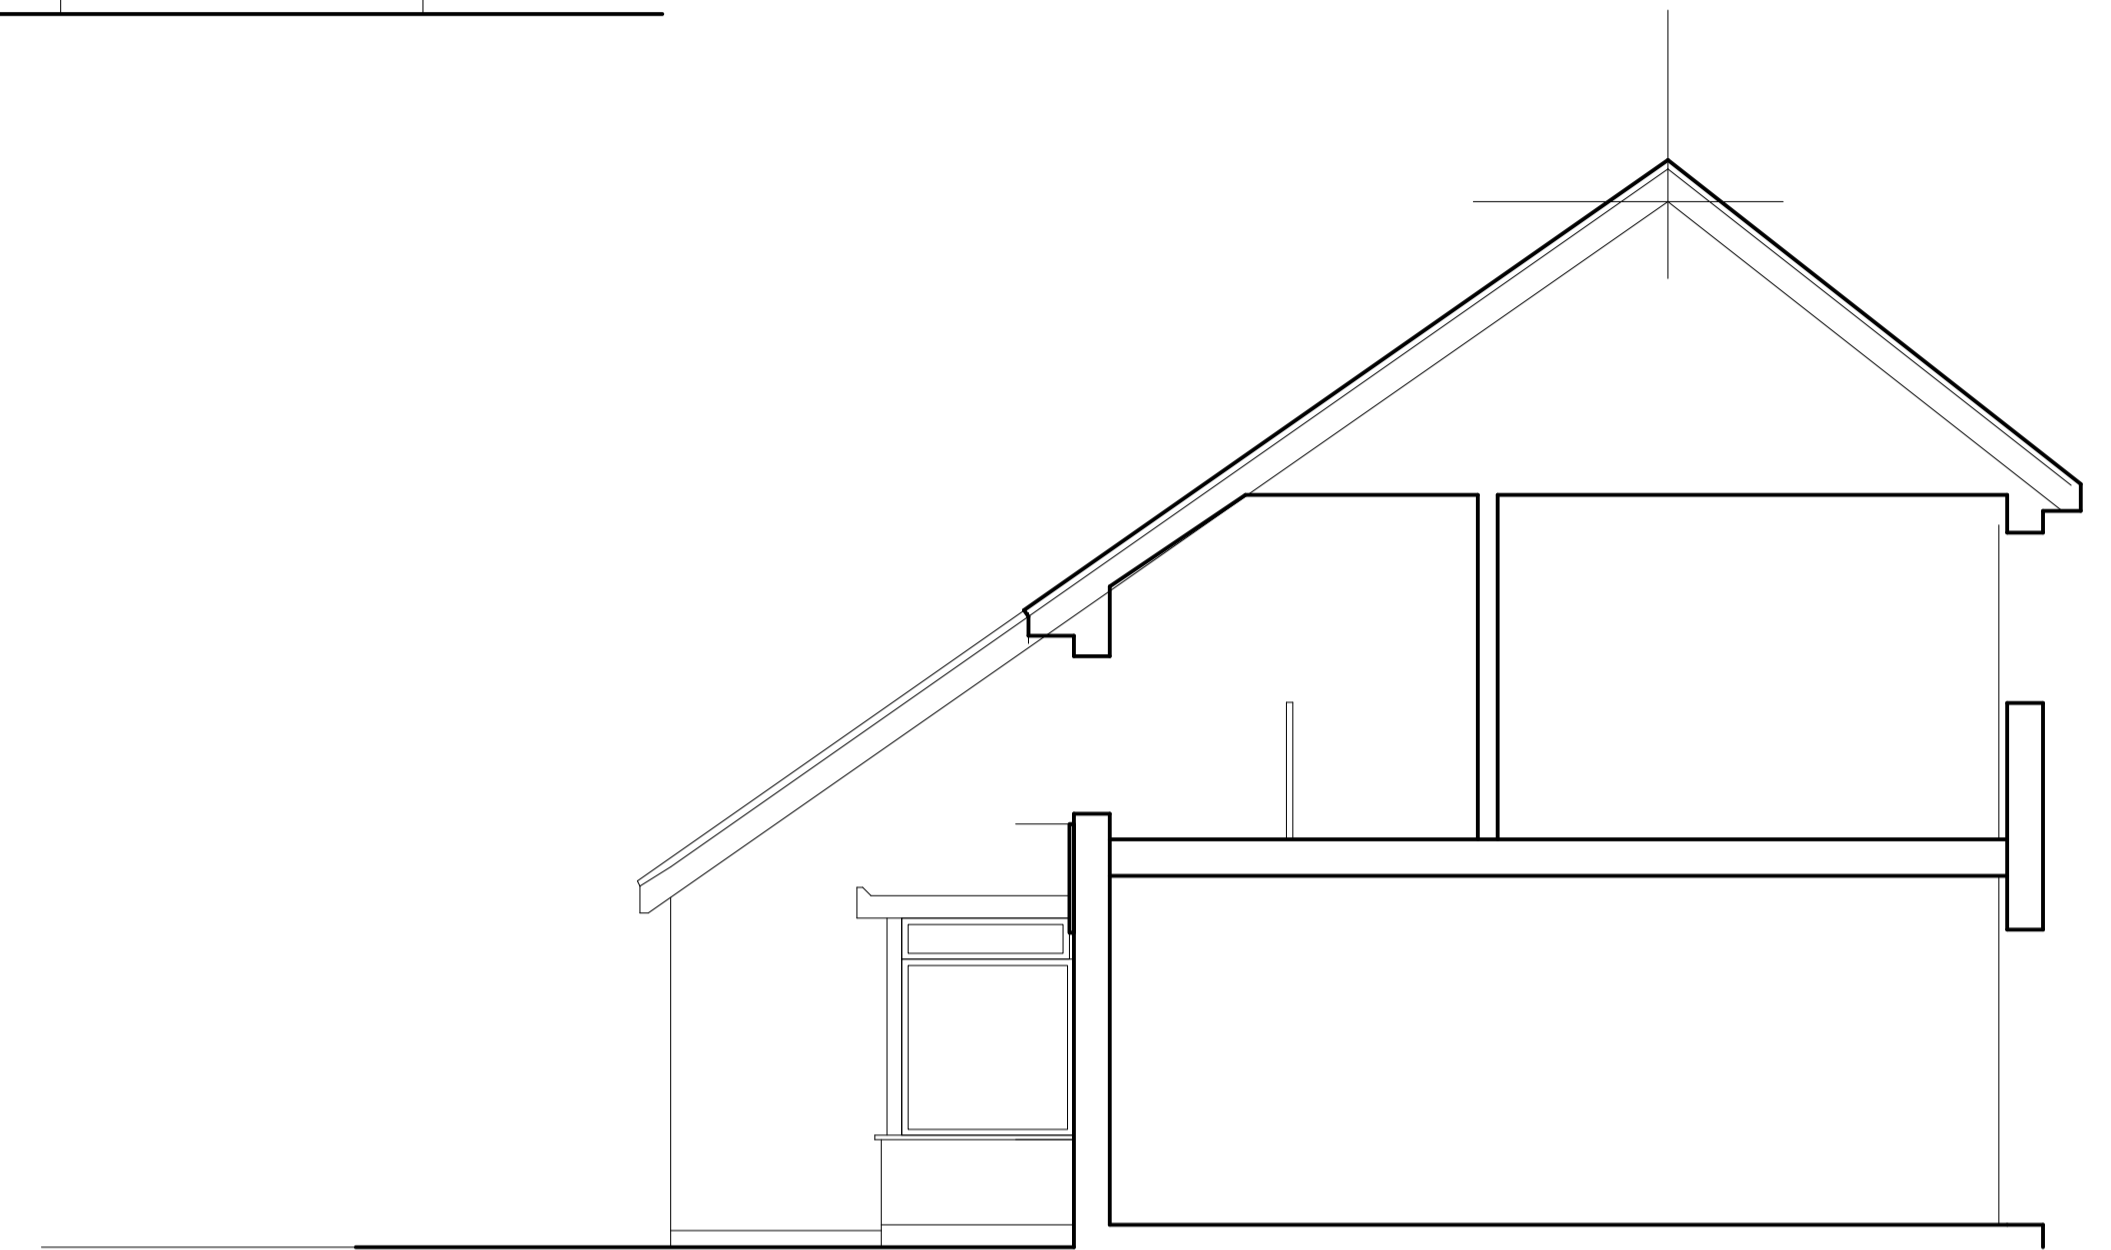



SECTION Scale 1 : 50

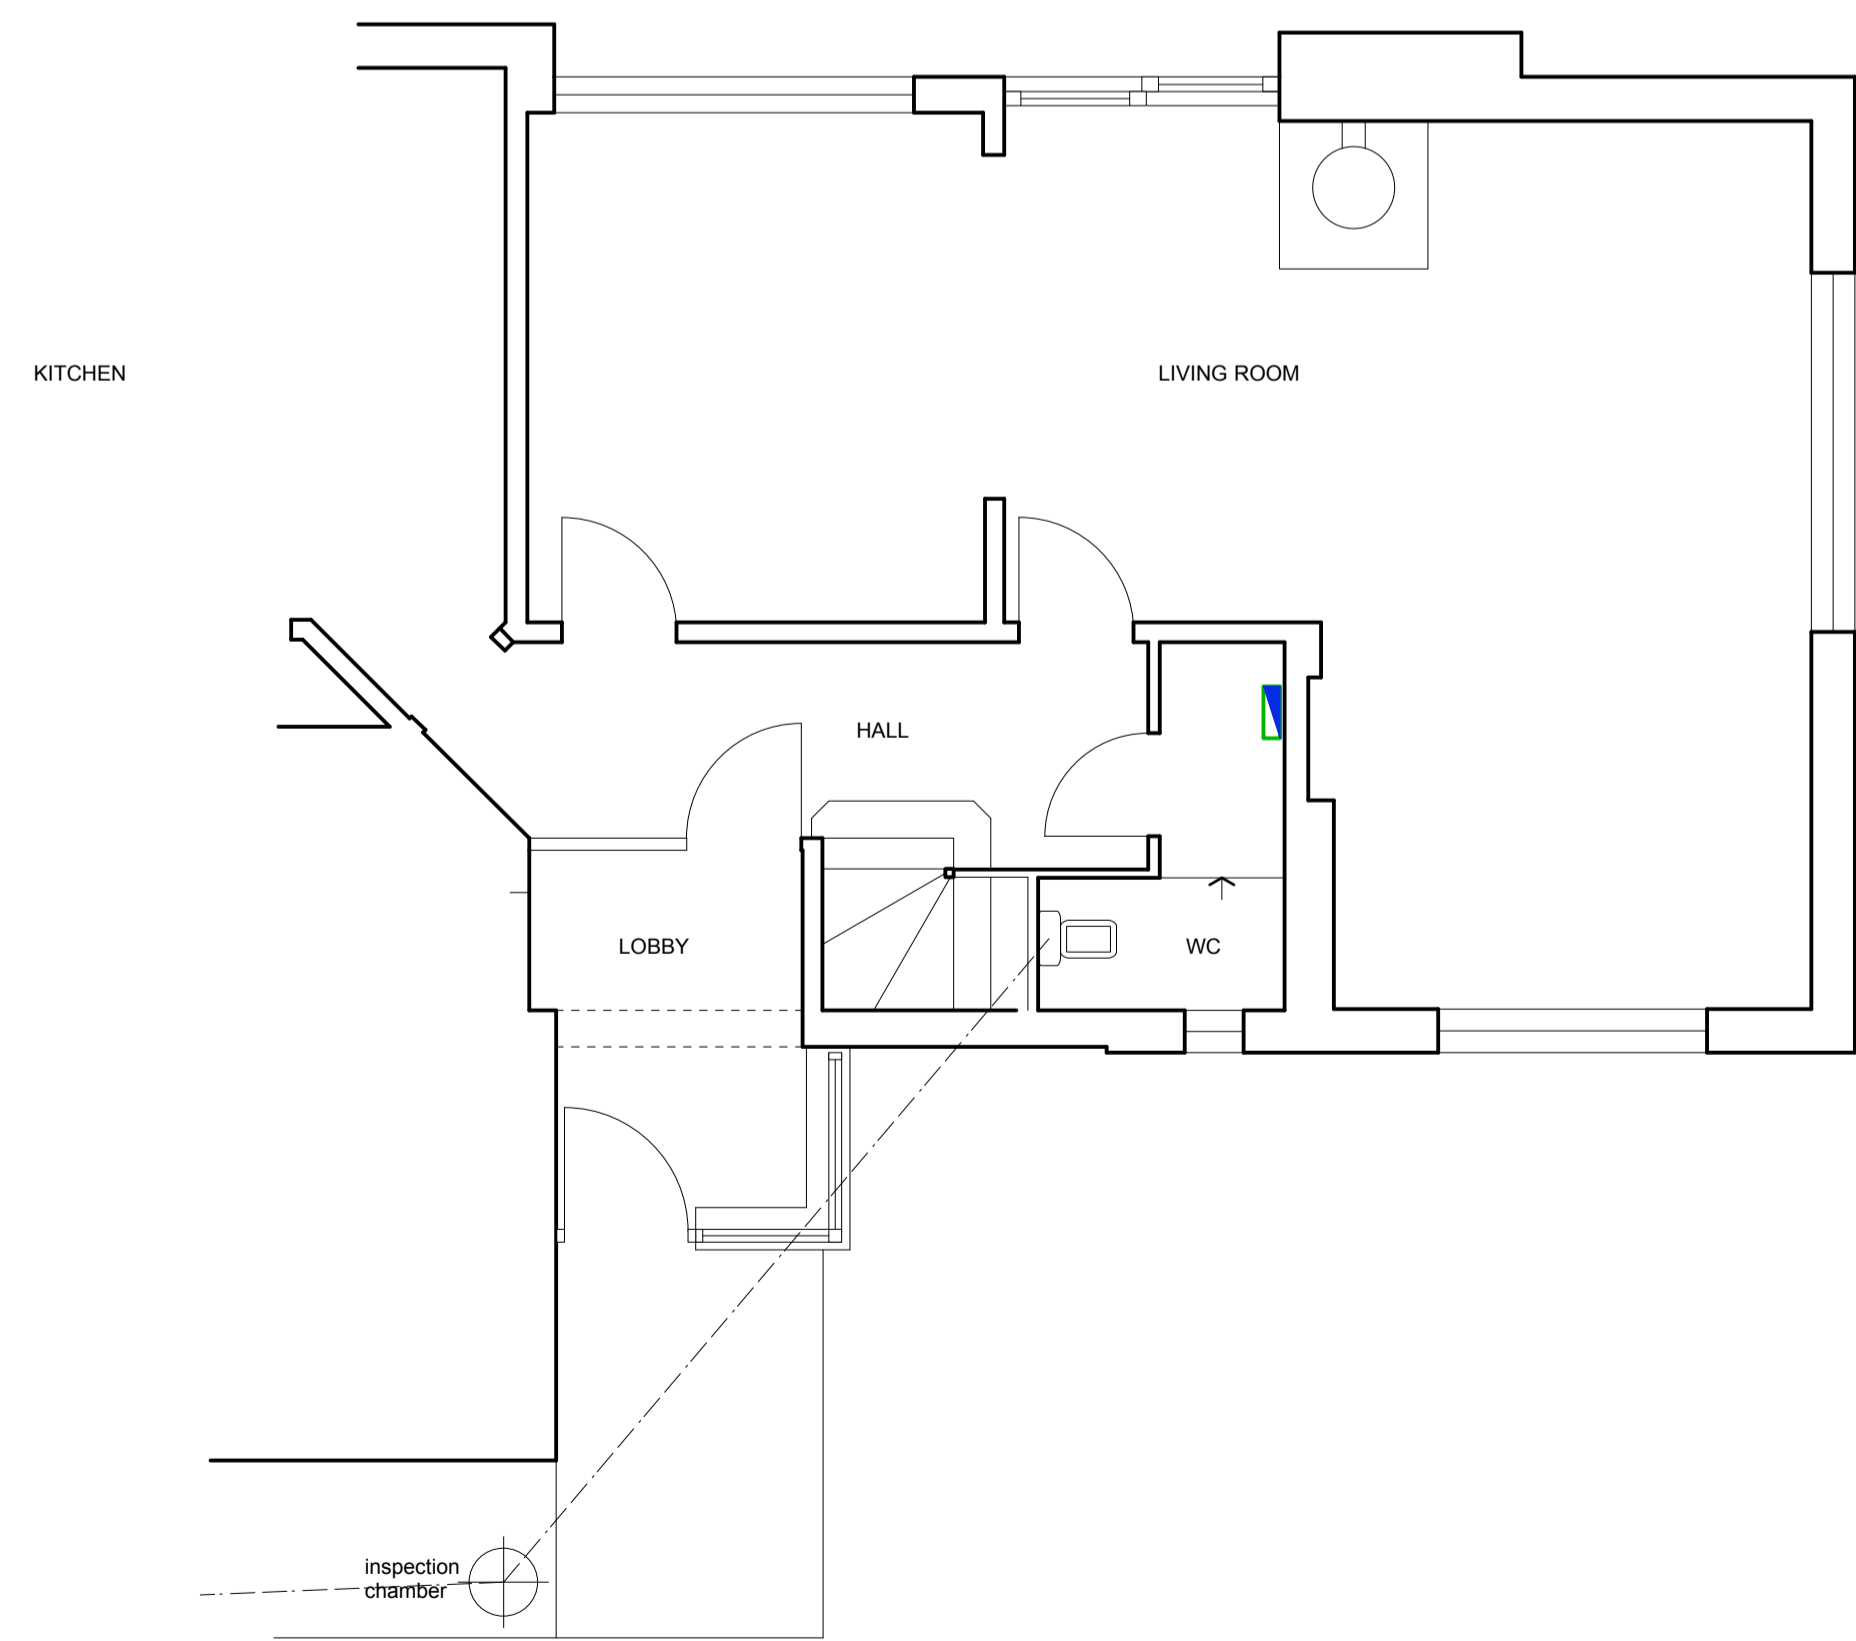

GROUND FLOOR PLAN Scale 1 : 50

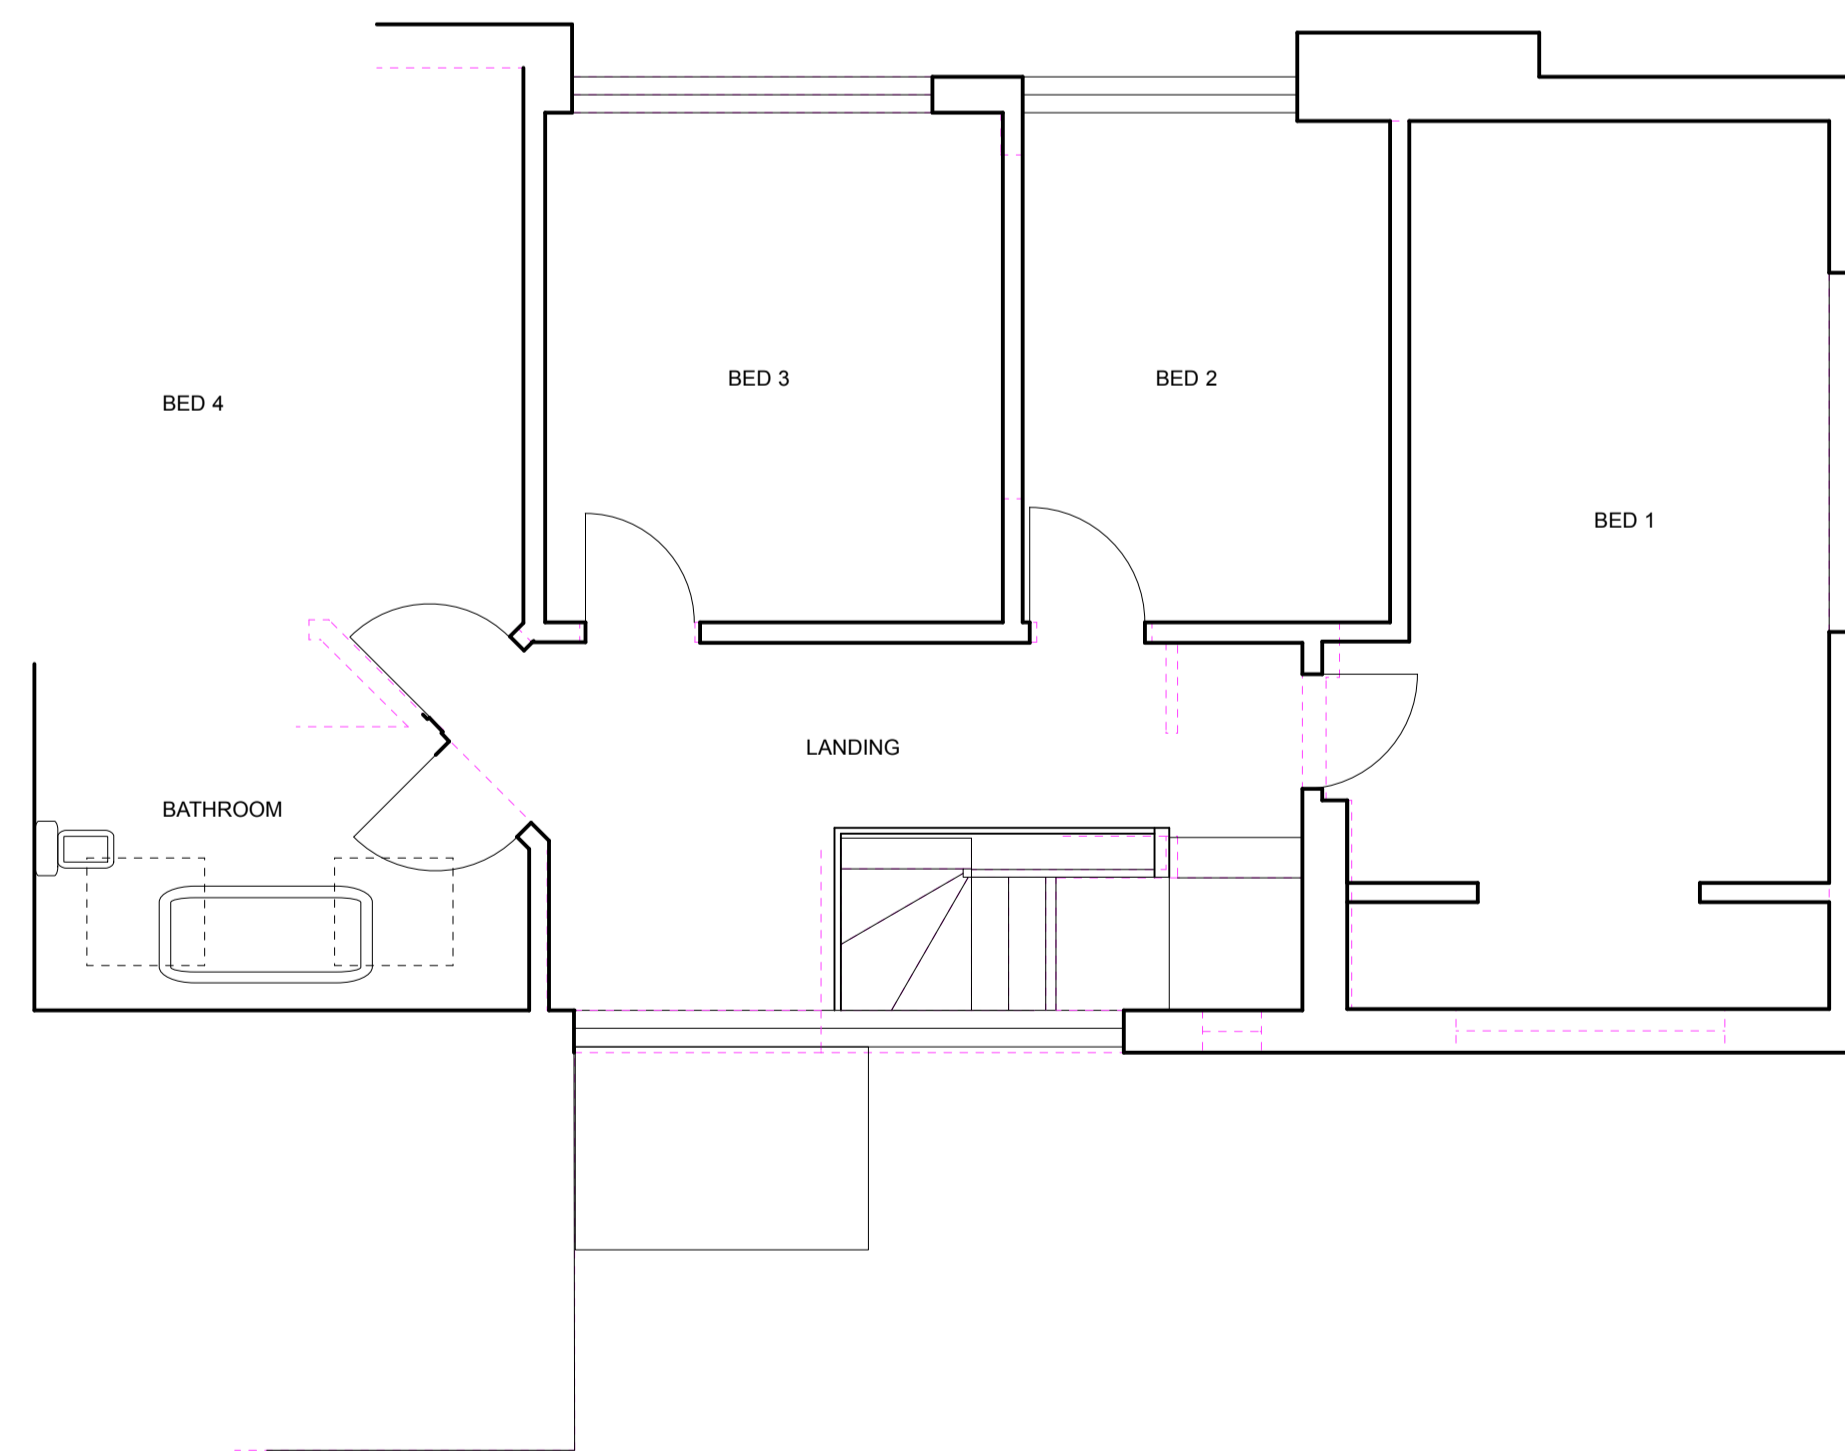

1st FLOOR PLAN Scale 1 : 50

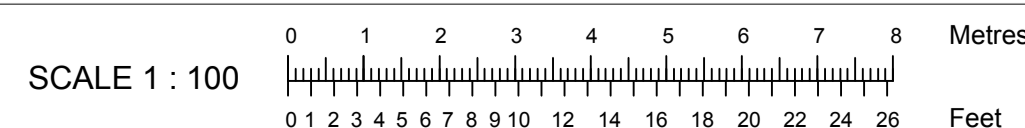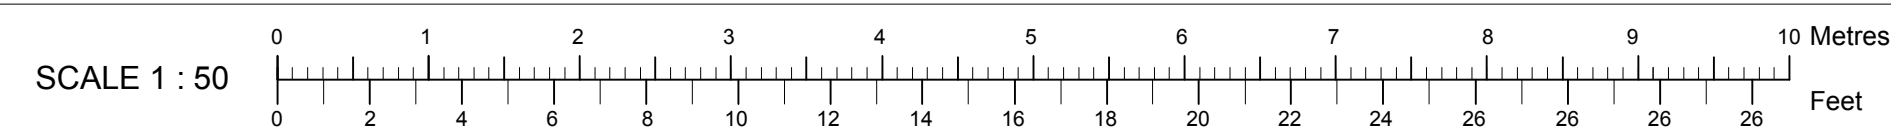

© Ben Powell Copyright
Information contained on this drawing is confidential and may not be used for any purpose other than for which the drawing is supplied without prior written authority. All rights reserved.

Revisions	
<p>Ben Powell Architects Unit E Harkstead Hall Barns, Harkstead, Ipswich, Suffolk, IP9 1DB tel 01473 788915 e: ben.powell@macace.net</p>	
Client	Mr J & Mrs A Fairhall
Project	Avocet, Fishponds Lane, Holbrook, Ipswich, IP9 2QZ
Drawing Title	MEASURED SURVEY
Date	18/11/20
Scale	1:50 /100
Drawing number	32031/1
Revision number	