



Out-Building

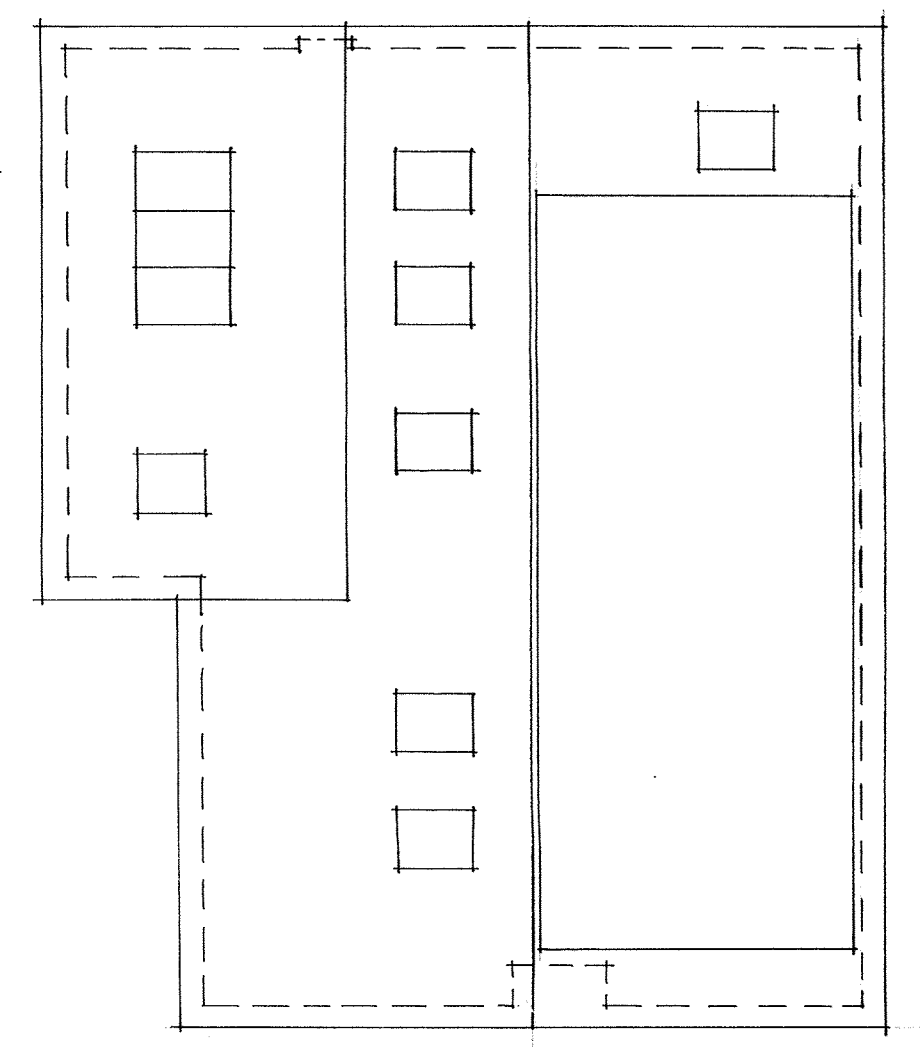


Roof Plan

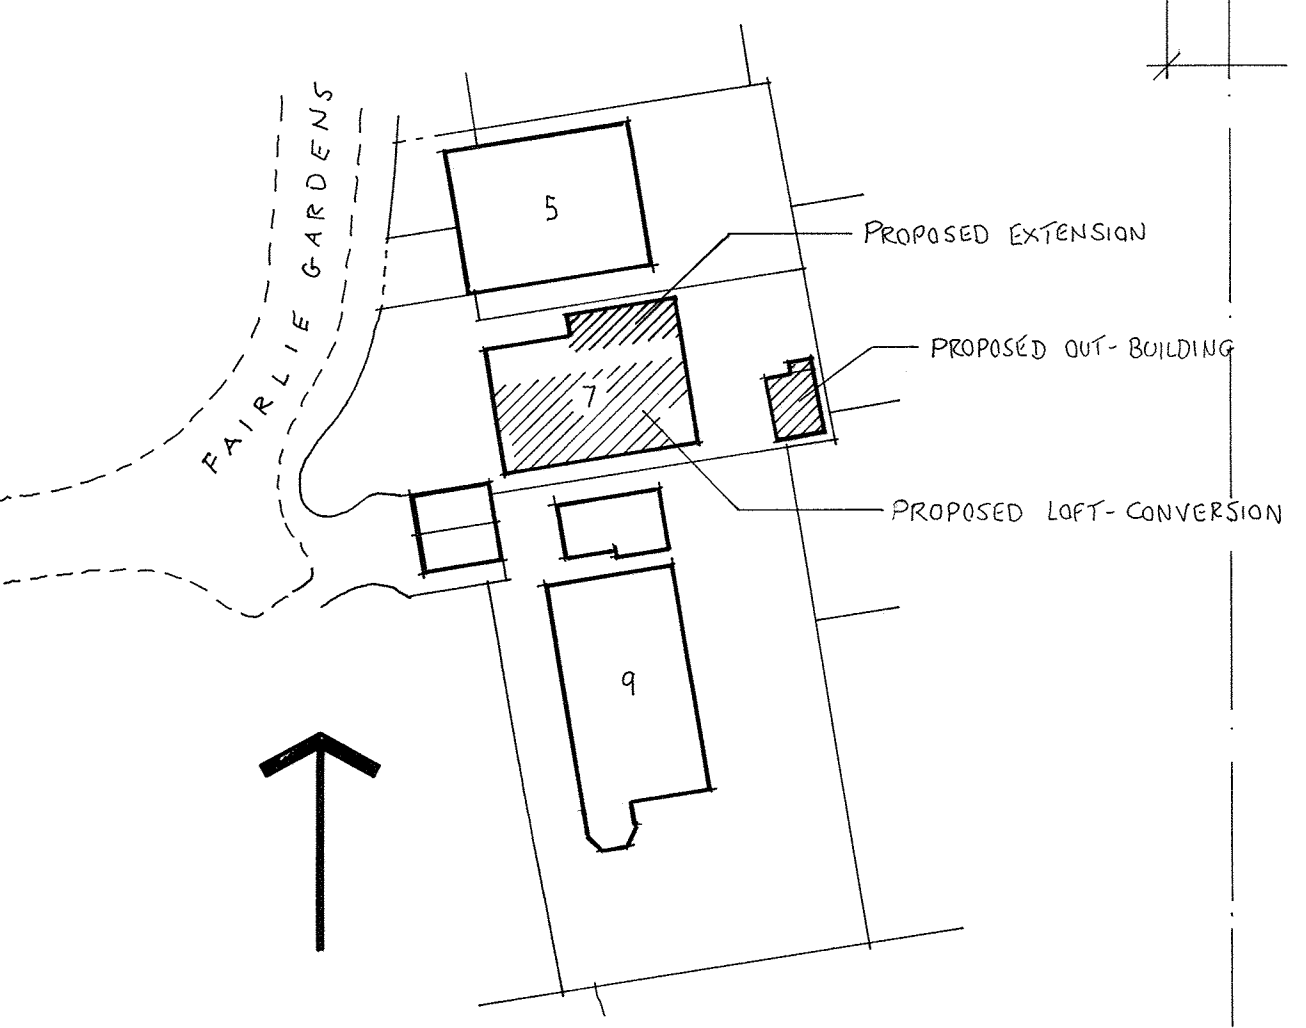


Block Plan


SCALE 1:500 0 10 20 30

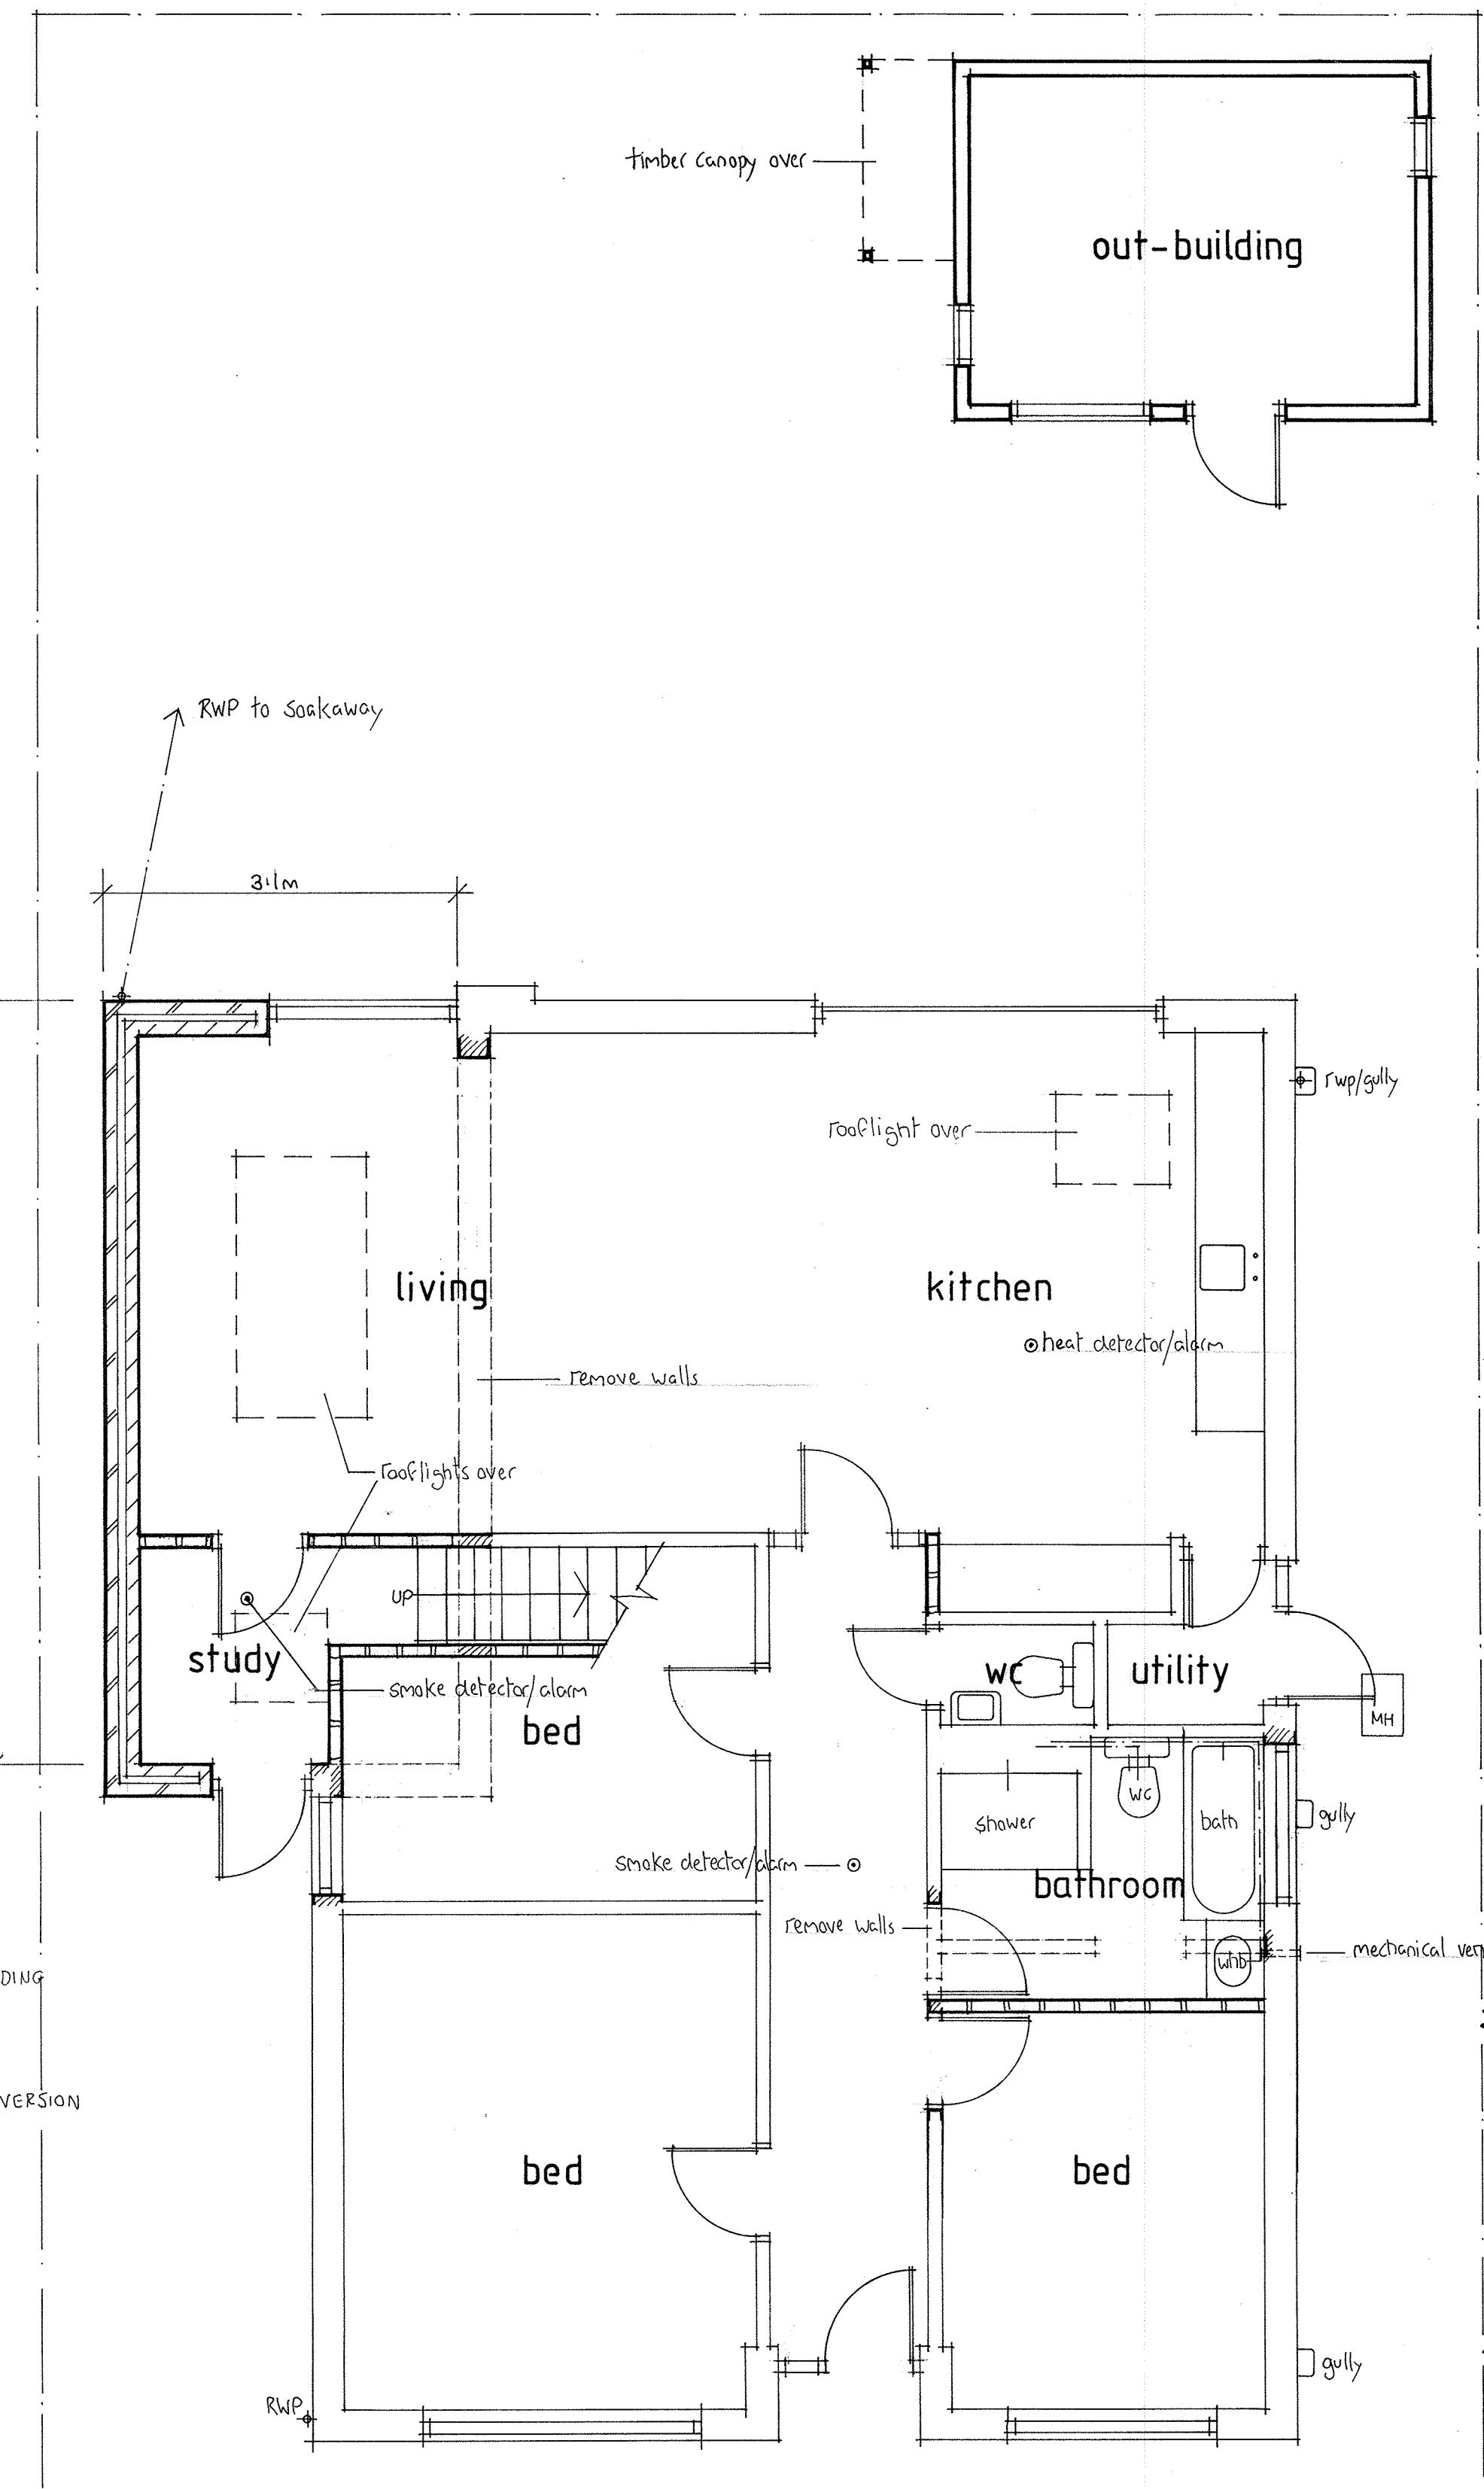

Ground Floor Plan

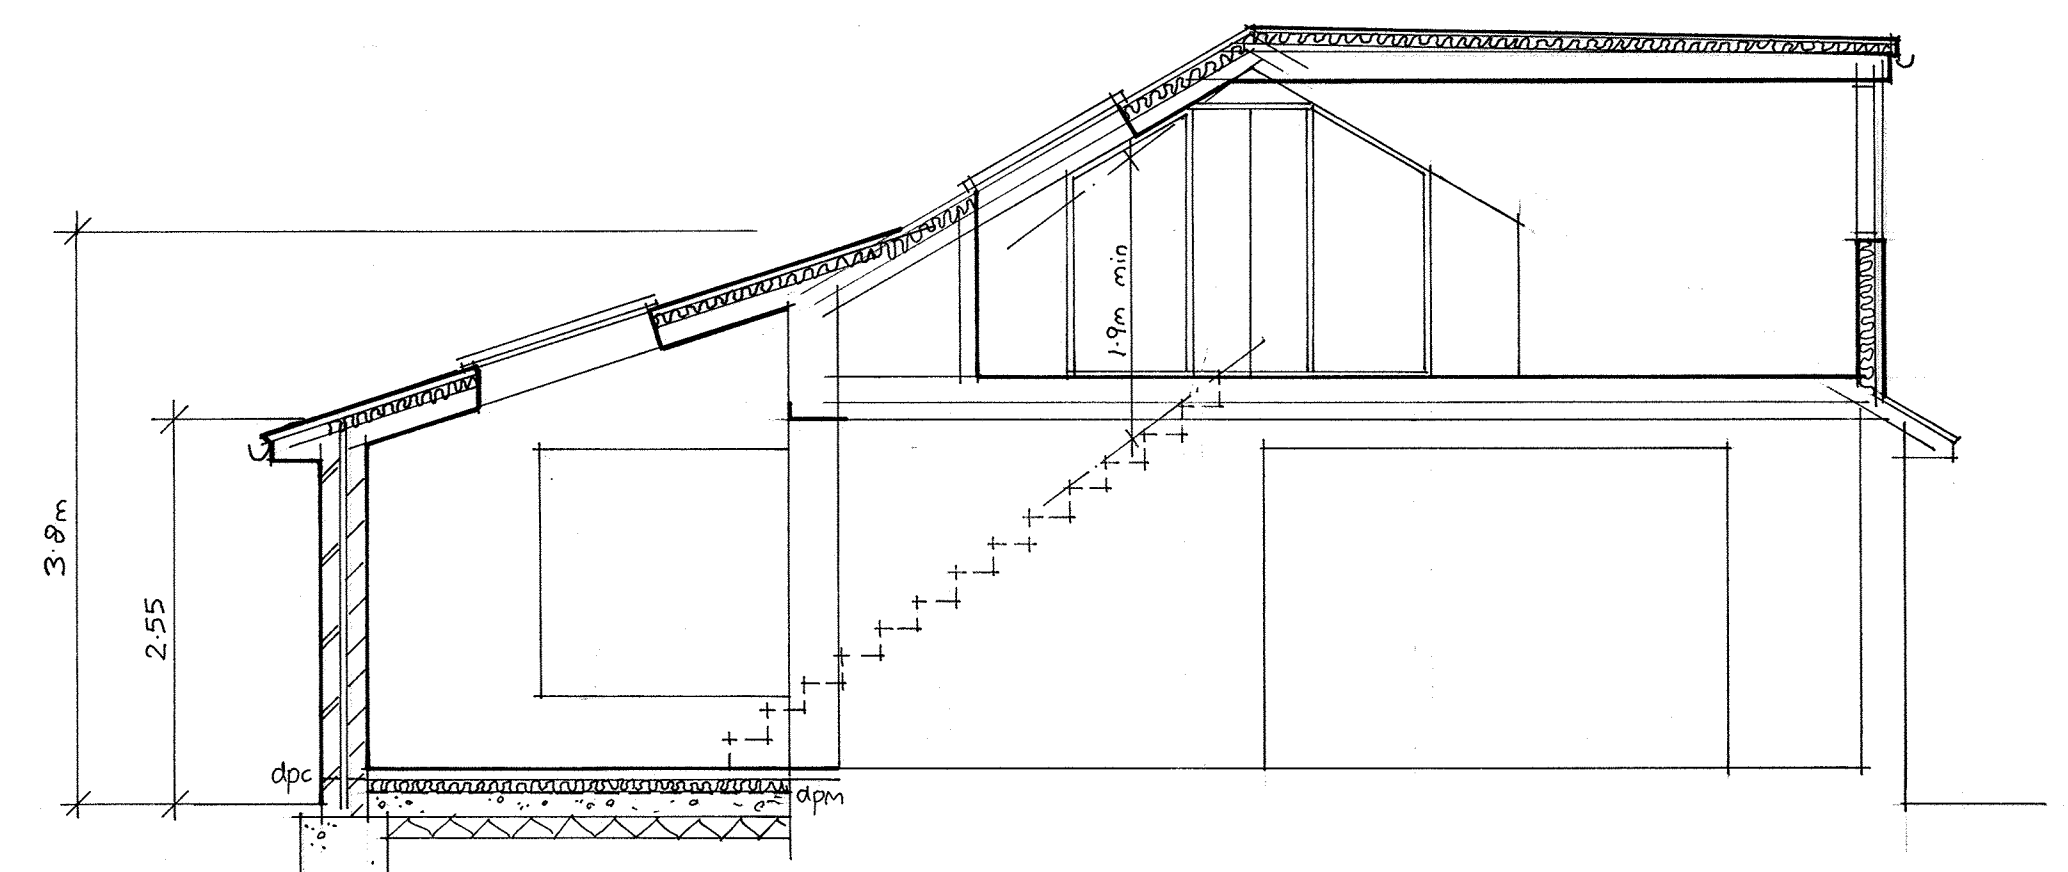

Section A-A

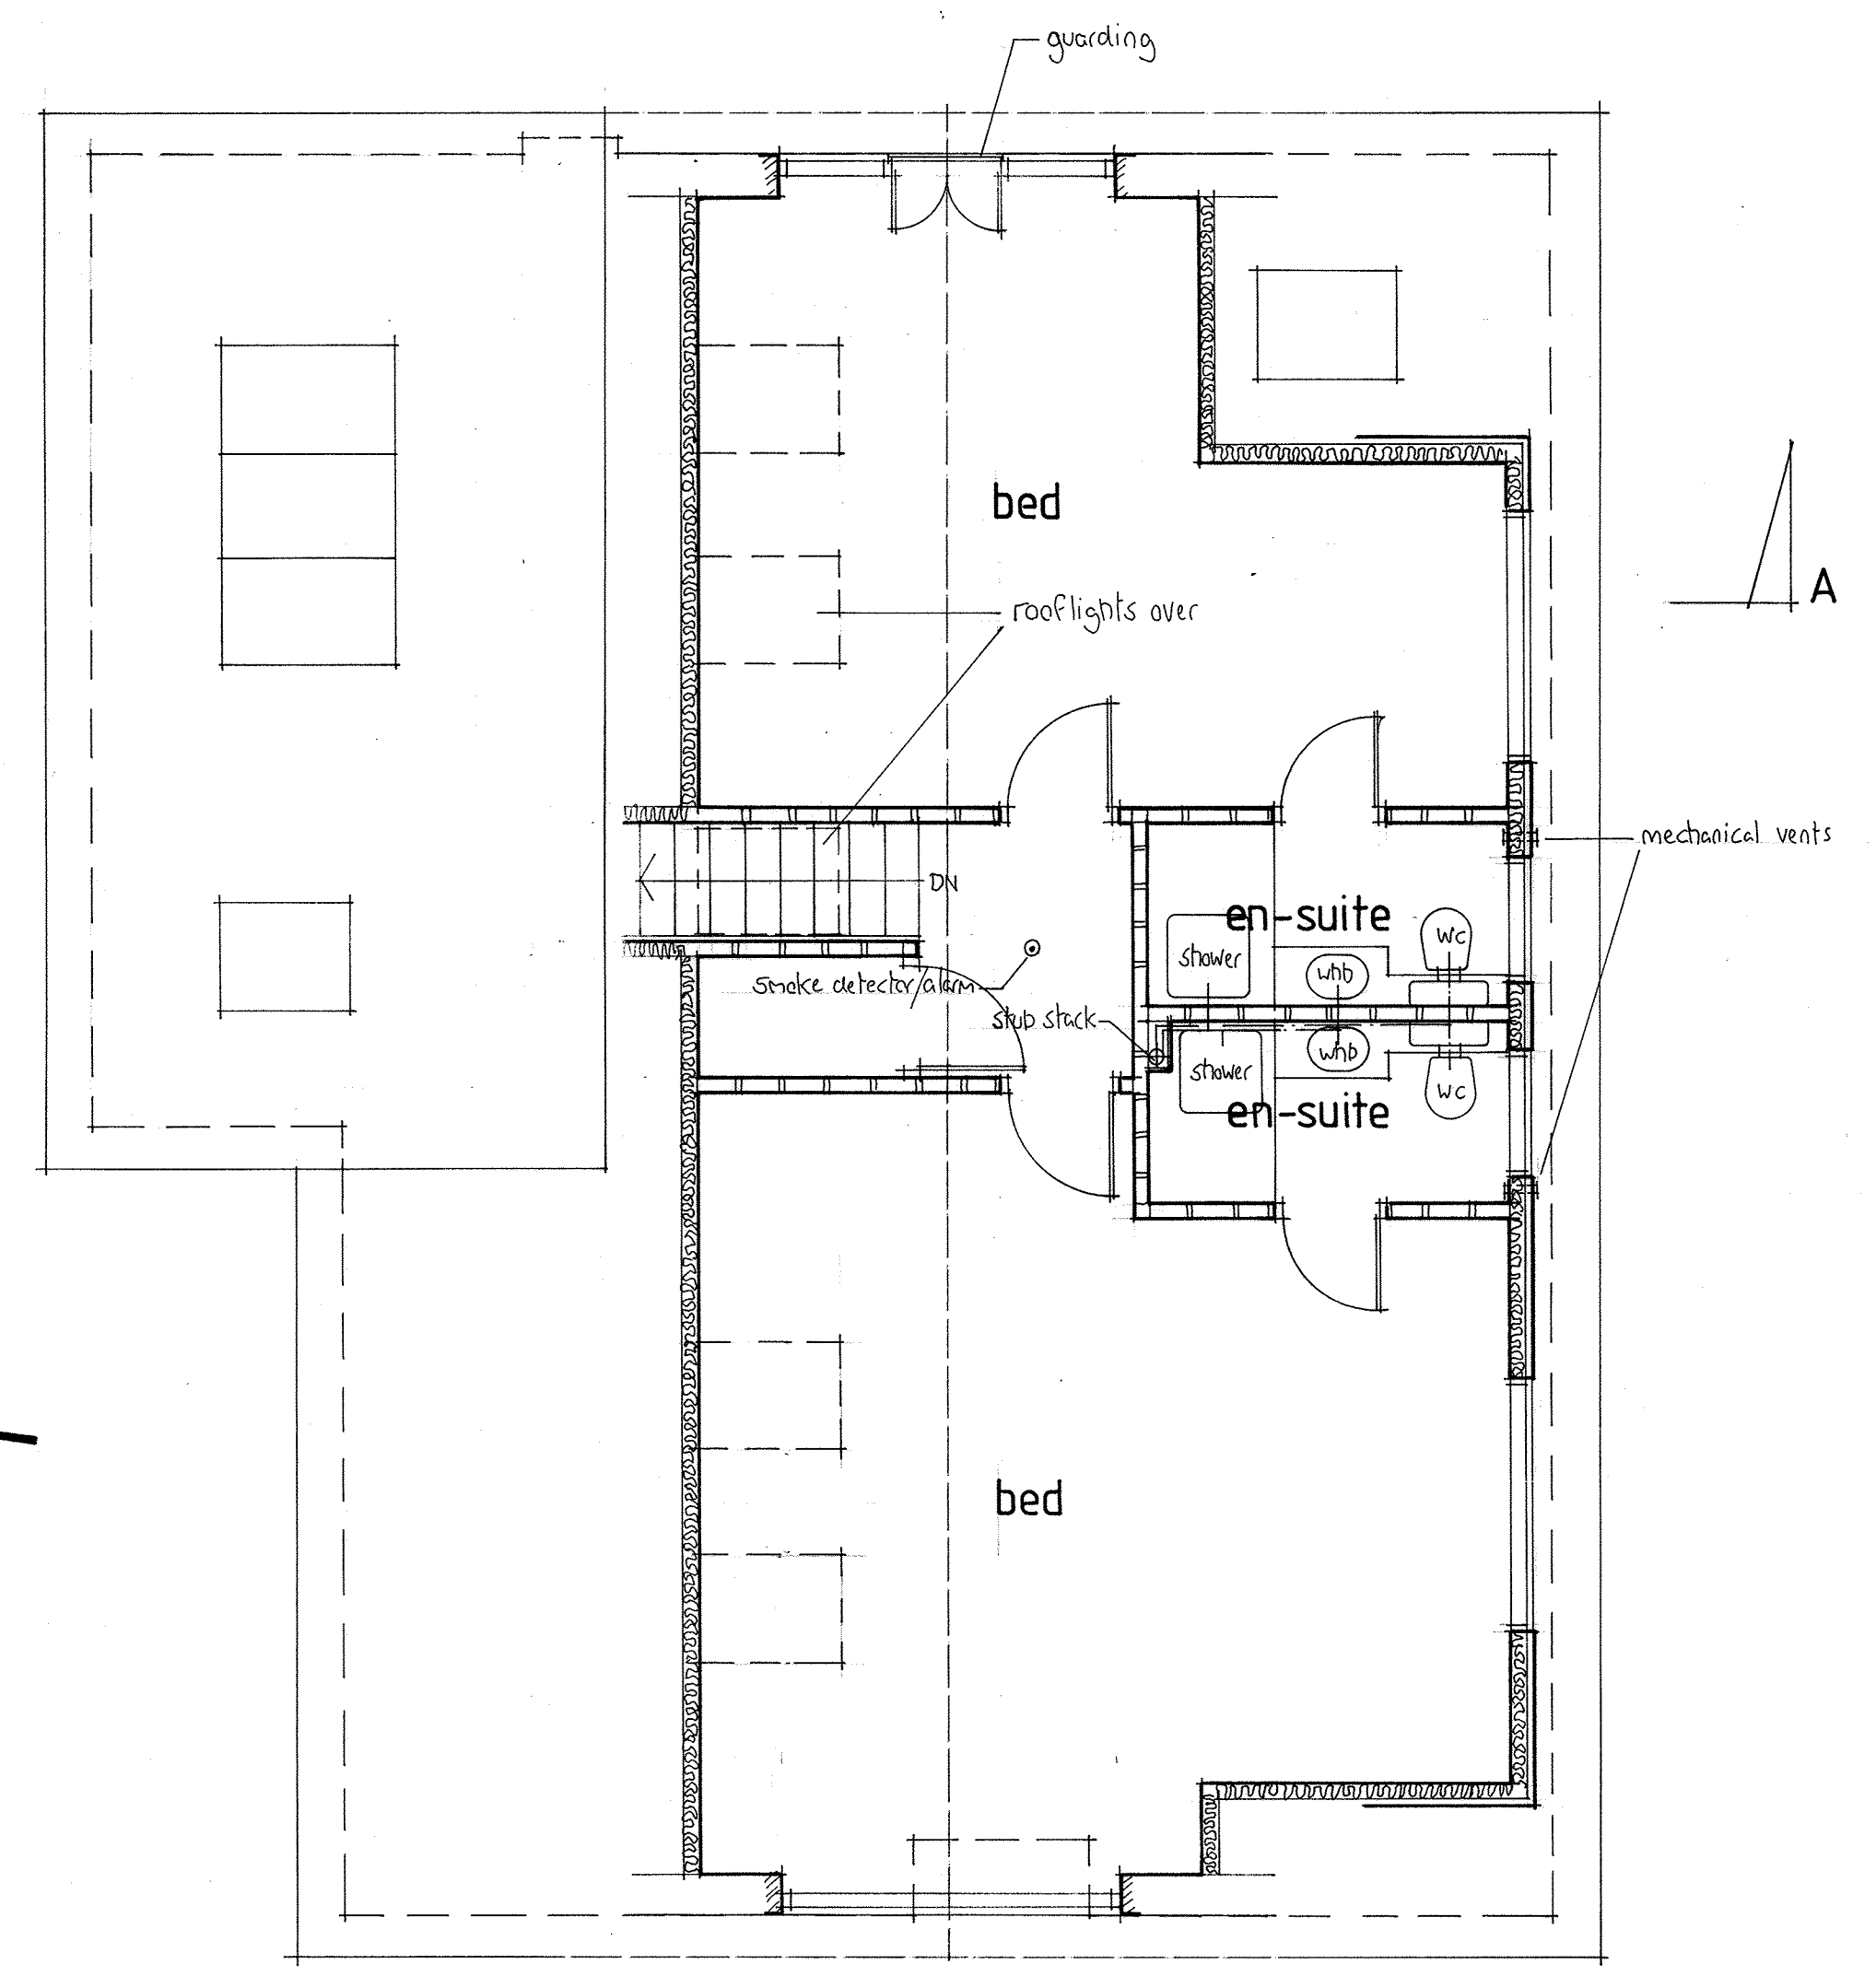

First Floor Plan

SCALE 1:50 0 1 2 3 4 5
1:100 0 1 2 3 4 5 6 7 8 9 10

REVISIONS
 REV 'A' 10-6-21
 Doors/windows amended. Rooflights added.
 REV 'B' 26-7-21
 Loft conversion and out-building shown.
 REV 'C' 6-7-21
 Rooflight over stair shown. Juliet balcony shown.
 Dwg completed ready for the PD planning application and Bldg Regs application.
 REV 'D' 26-8-21 Roof plan shown.

THIS DRAWING TO BE READ WITH DRG NO 1785/2321, SPECIFICATION NOTES AND STRUCTURAL ENGINEERS CALCULATIONS.

Do not scale from this drawing all dimensions must be checked on site. This drawing is the sole copyright of Insite Planning Ltd.

Insite Planning Ltd
 5 Beechwood Avenue
 Brighton, East Sussex
 BN1 8ED
 Tel: 01273 558118
 Email: insiteplanning@yahoo.co.uk

Client:

Job:
7 Fairlie Gardens Brighton
Proposed Single Storey Side/Rear Extension, Loft Conversion & Out-Building

Date: June 2021 S: 1:50, 1:100

Drawing No. **1785/2322D**