
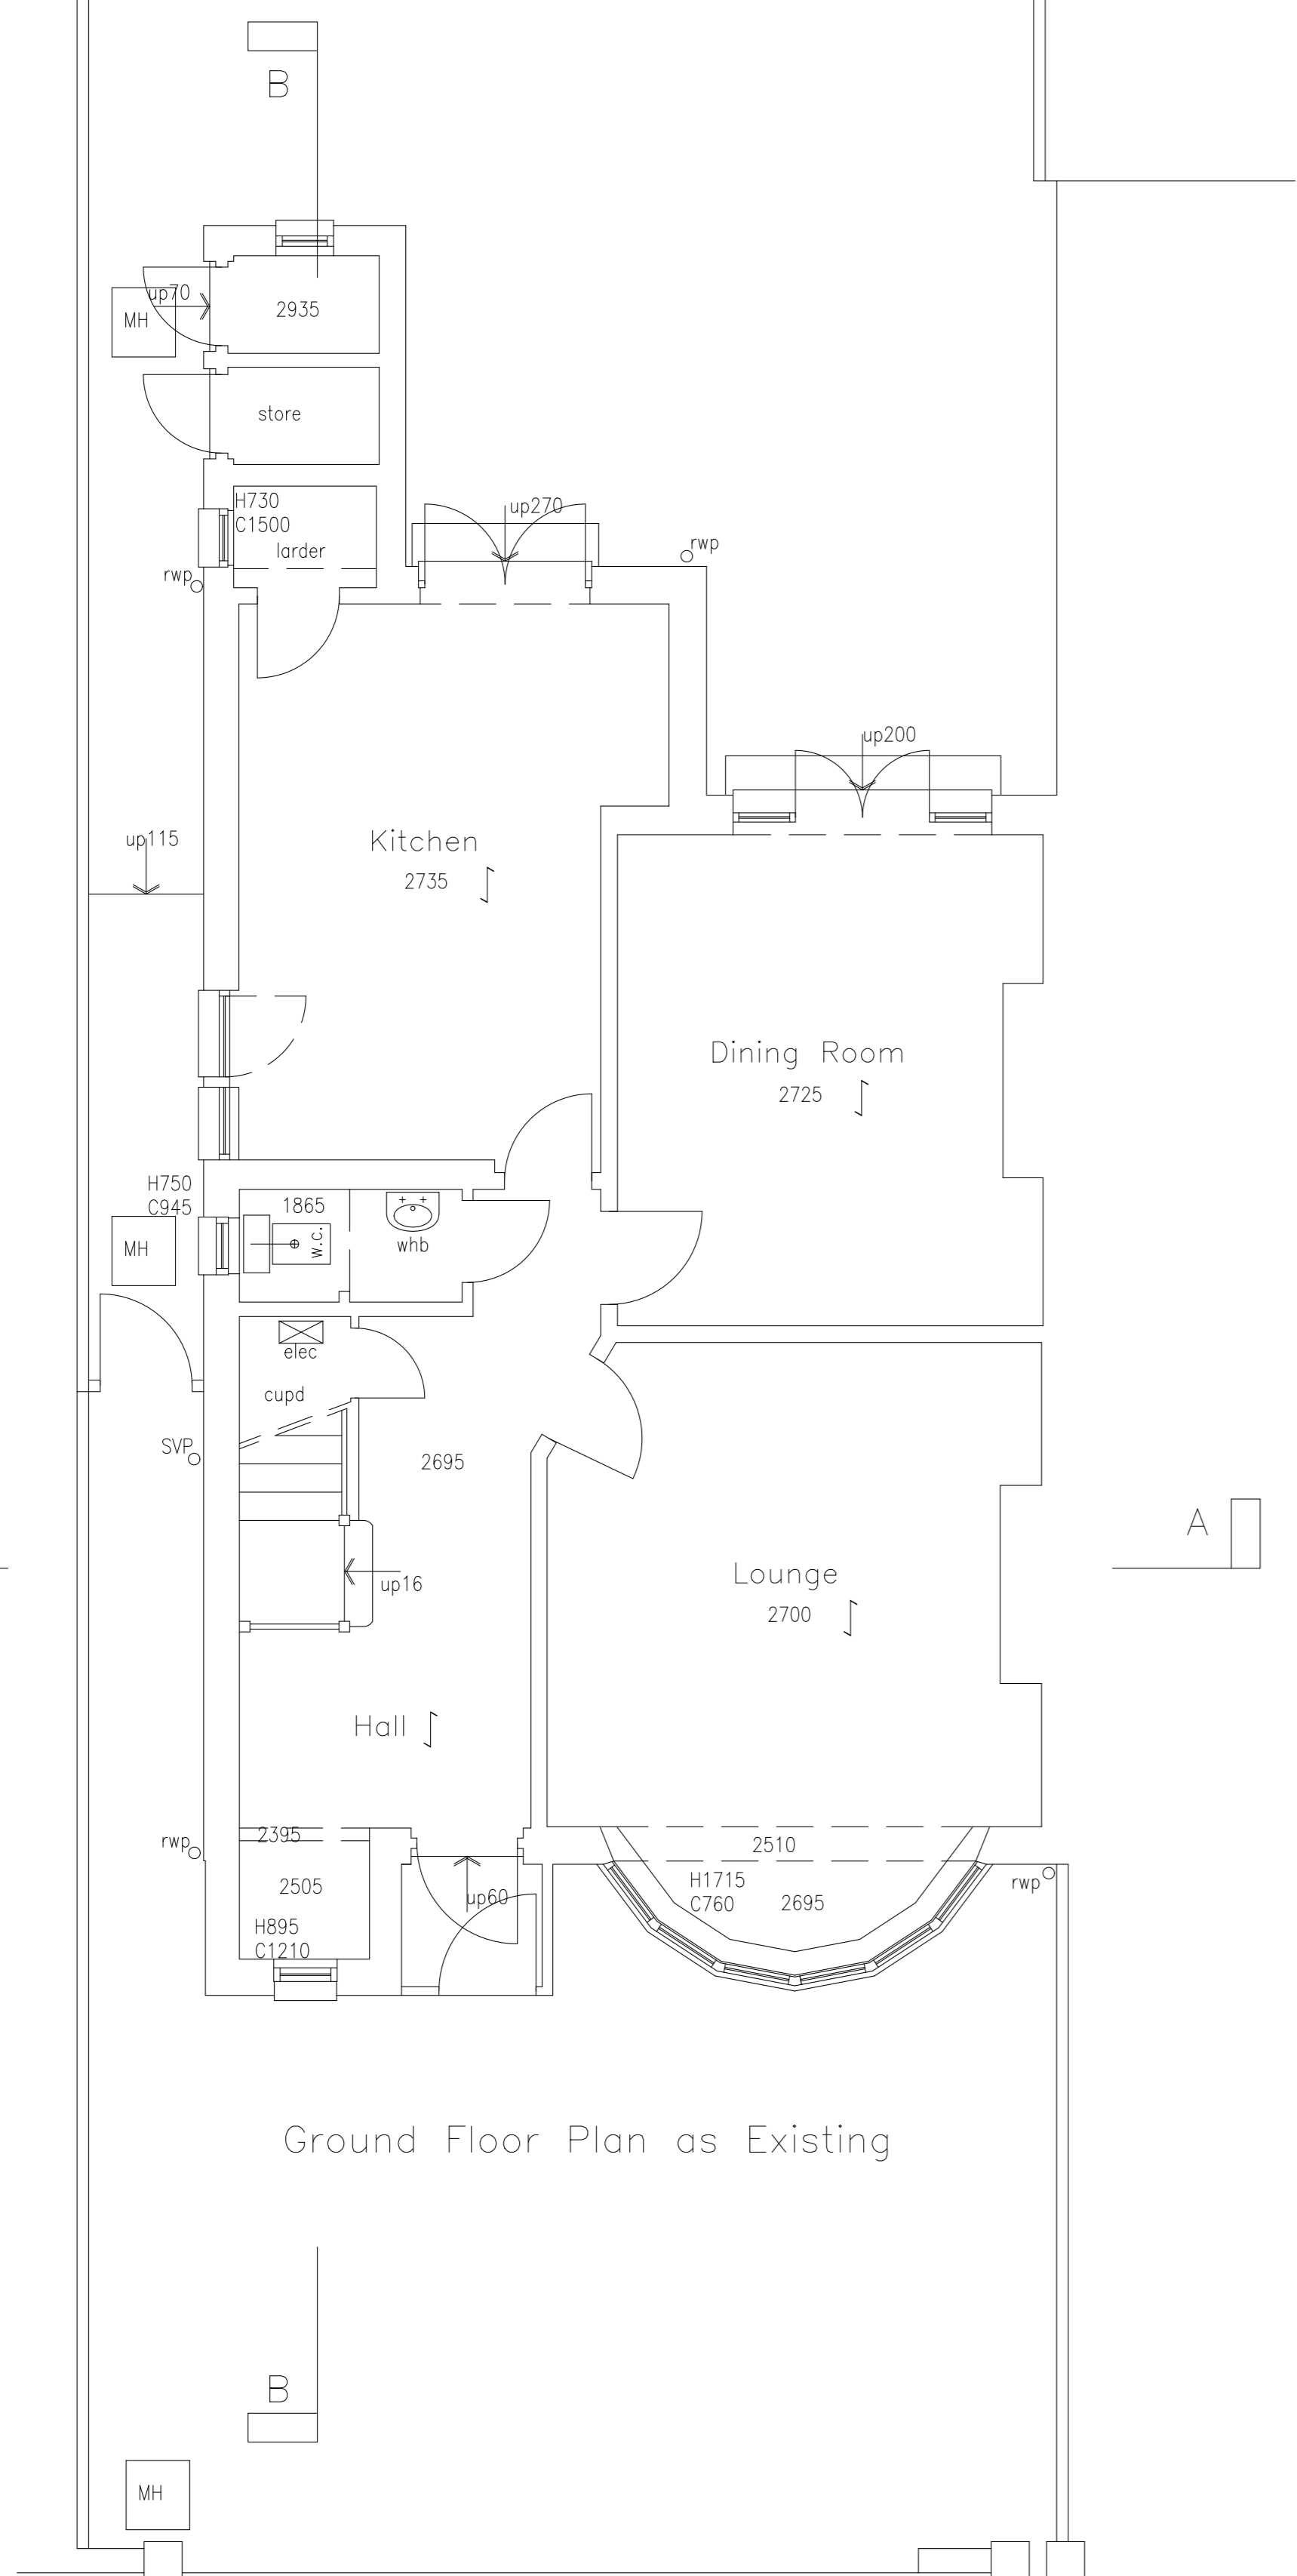



NOTES

DO NOT SCALE OFF THIS DRAWING.

CHECK ALL DIMENSIONS ON SITE BEFORE ANY WORK IS COMMENCED.
 ALL GOODS MATERIALS AND WORKMANSHIP MUST CONFORM WITH CURRENT BUILDING REGULATIONS, BRITISH STANDARDS AND CODES OF PRACTICE.

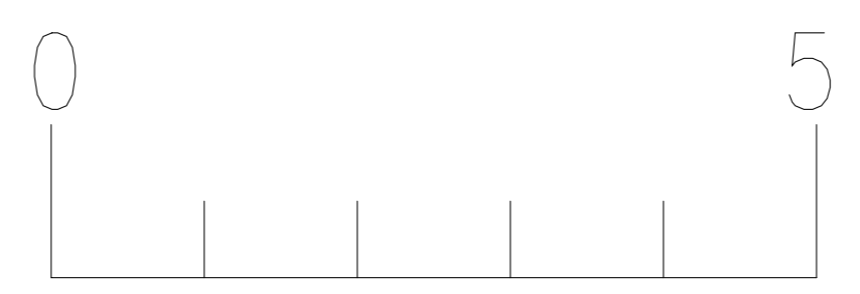

Ground Floor Plan as Existing

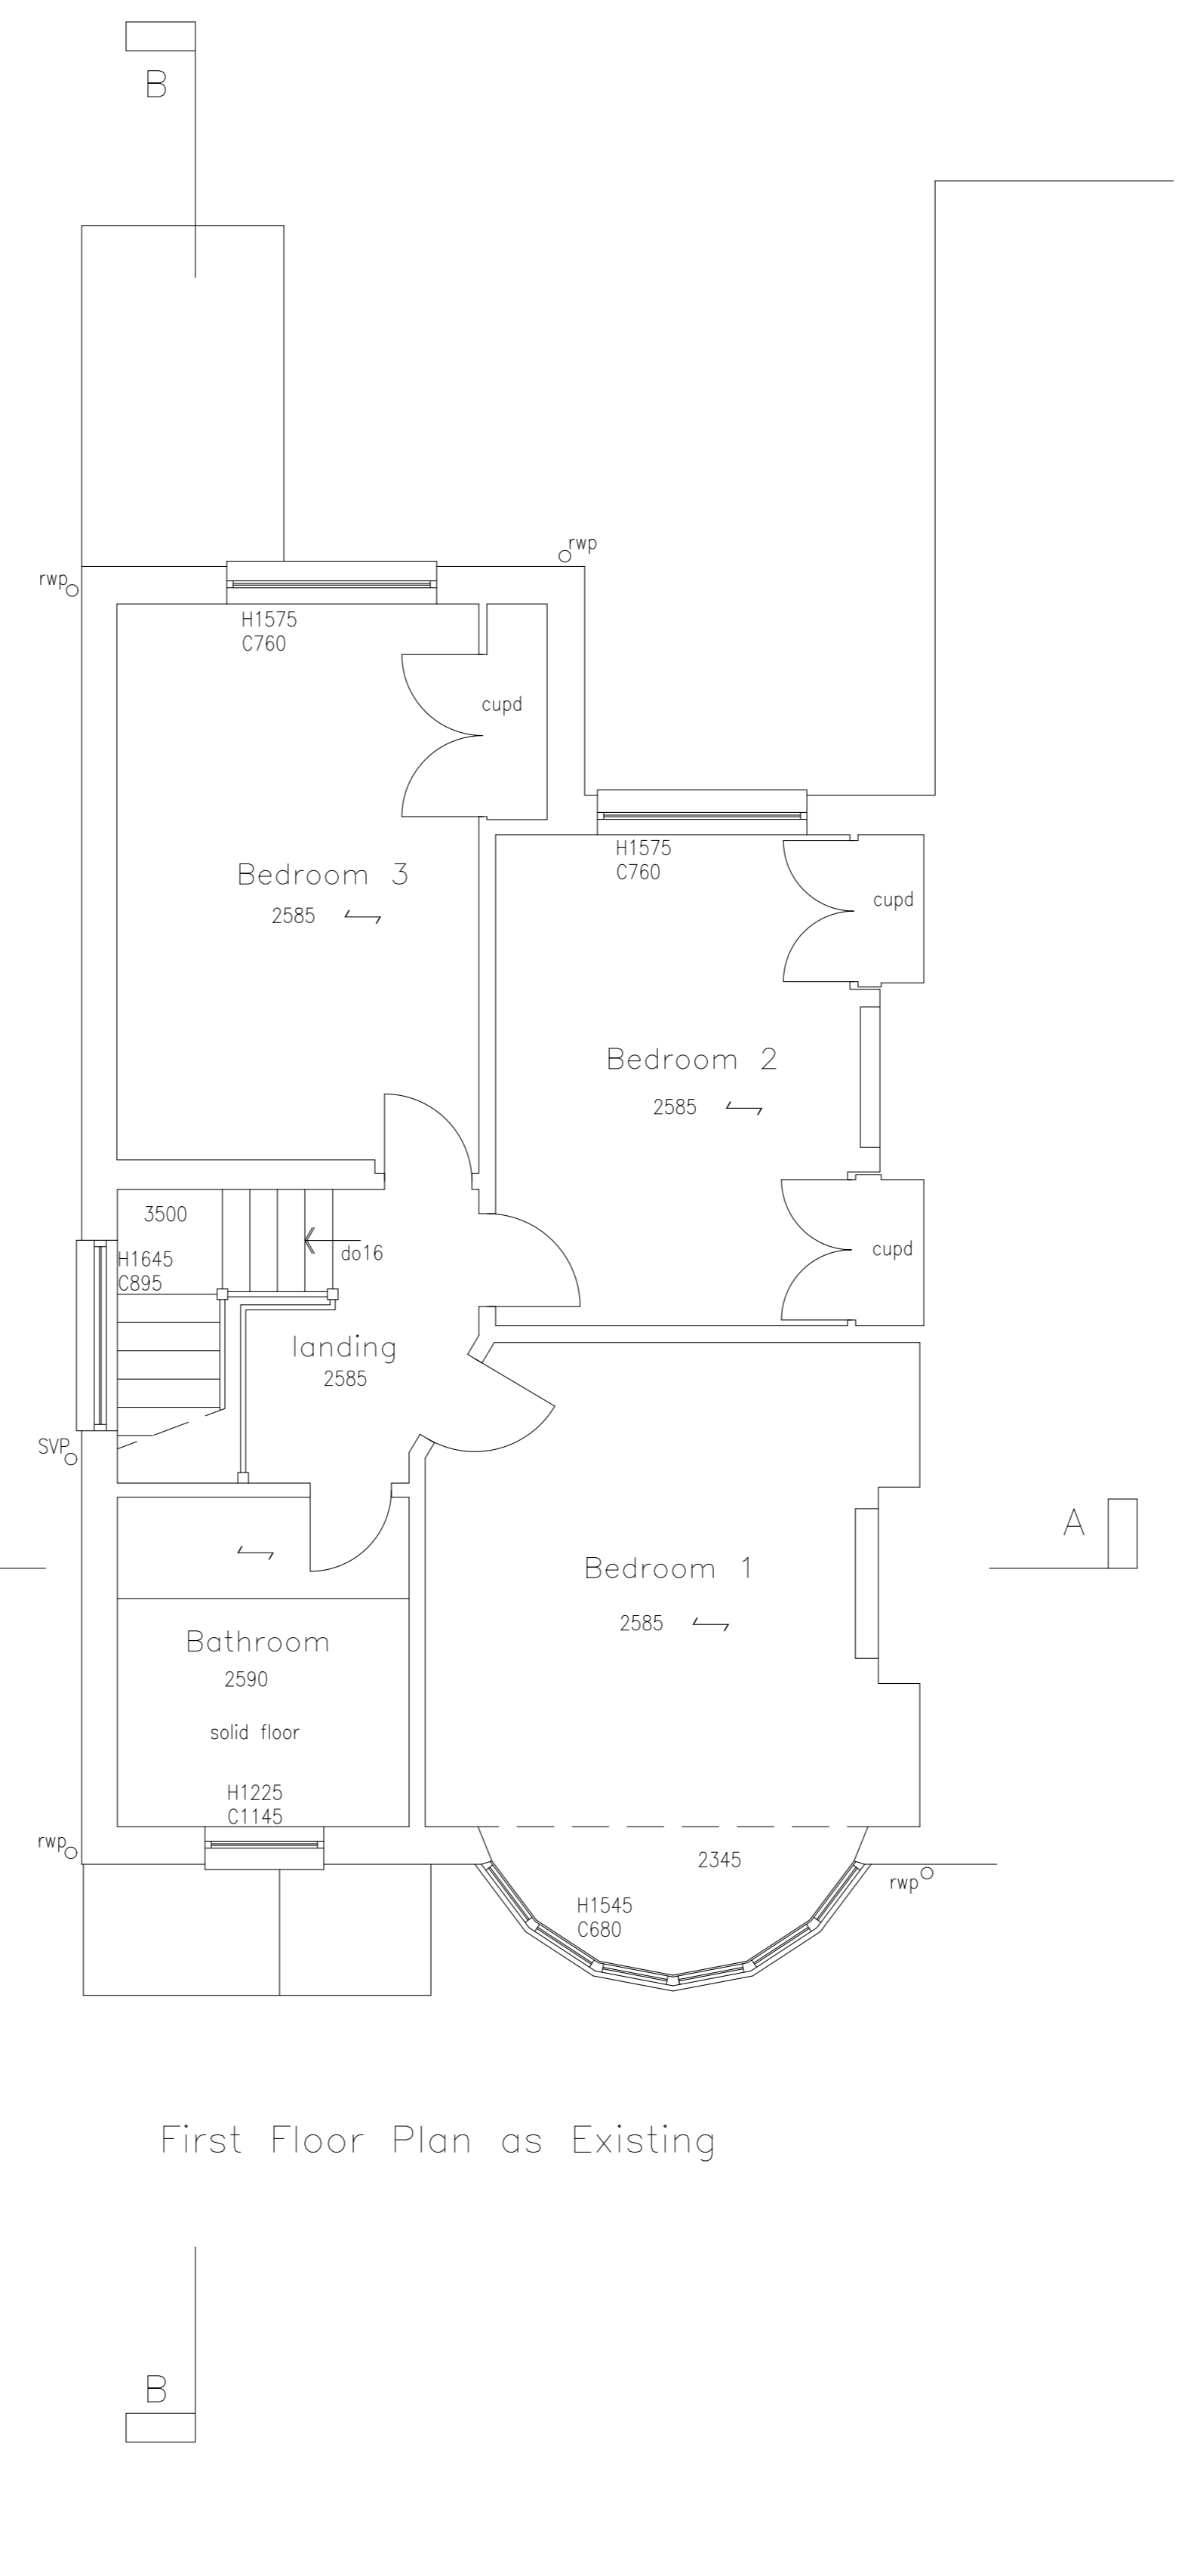

First Floor Plan as Existing

REV	DATE	BY	AMENDMENT
-----	------	----	-----------

* * * *

CLIENT *

JOB TITLE
 39 Braemore Road,
 Hove,
 East Sussex.

DRAWING TITLE
 Ground & First
 Floor Plans
 as Existing

DATE	SCALE	DRAWN BY	CHECKED BY
July 2021	1:50	jos	*

JOB NO.	DRAWING NO.	REVISION
*	01	A