




- GENERAL NOTES
1. DO NOT SCALE FROM THIS DRAWING.
 2. ALL CONTRACTORS MUST VISIT THE SITE AND BE RESPONSIBLE FOR TAKING AND CHECKING DIMENSIONS.
 3. ALL CONSTRUCTION INFORMATION SHOULD BE TAKEN FROM FIGURED DIMENSIONS ONLY.
 4. ANY DISCREPANCIES BETWEEN DRAWINGS, SPECIFICATIONS AND SITE CONDITIONS MUST BE BROUGHT TO THE ATTENTION OF THE DESIGNER.
 5. THIS DRAWING & THE WORKS DEPICTED ARE THE COPYRIGHT OF CORNERSTONE DRAWING ASSOCIATES LTD. THIS DRAWING IS NOT TO BE USED OR COPIED WITHOUT WRITTEN AUTHORISED CONSENT.
 6. THIS DRAWING IS PREPARED FOR THE SPECIFIC PROJECT STAGE IN THE DRAWING STATUS SECTION BELOW AND IT IS NOT INTENDED TO BE USED FOR ANY OTHER PURPOSE.
 7. WHILST ALL REASONABLE EFFORTS ARE USED TO ENSURE DRAWINGS ARE ACCURATE, CORNERSTONE DRAWING ASSOCIATES LTD ACCEPT NO LIABILITY FOR ANY RELIANCE PLACED ON OR USE MADE OF THIS PLAN BY ANYONE FOR PURPOSES OTHER THAN THOSE STATED IN THE DRAWING STATUS BELOW.

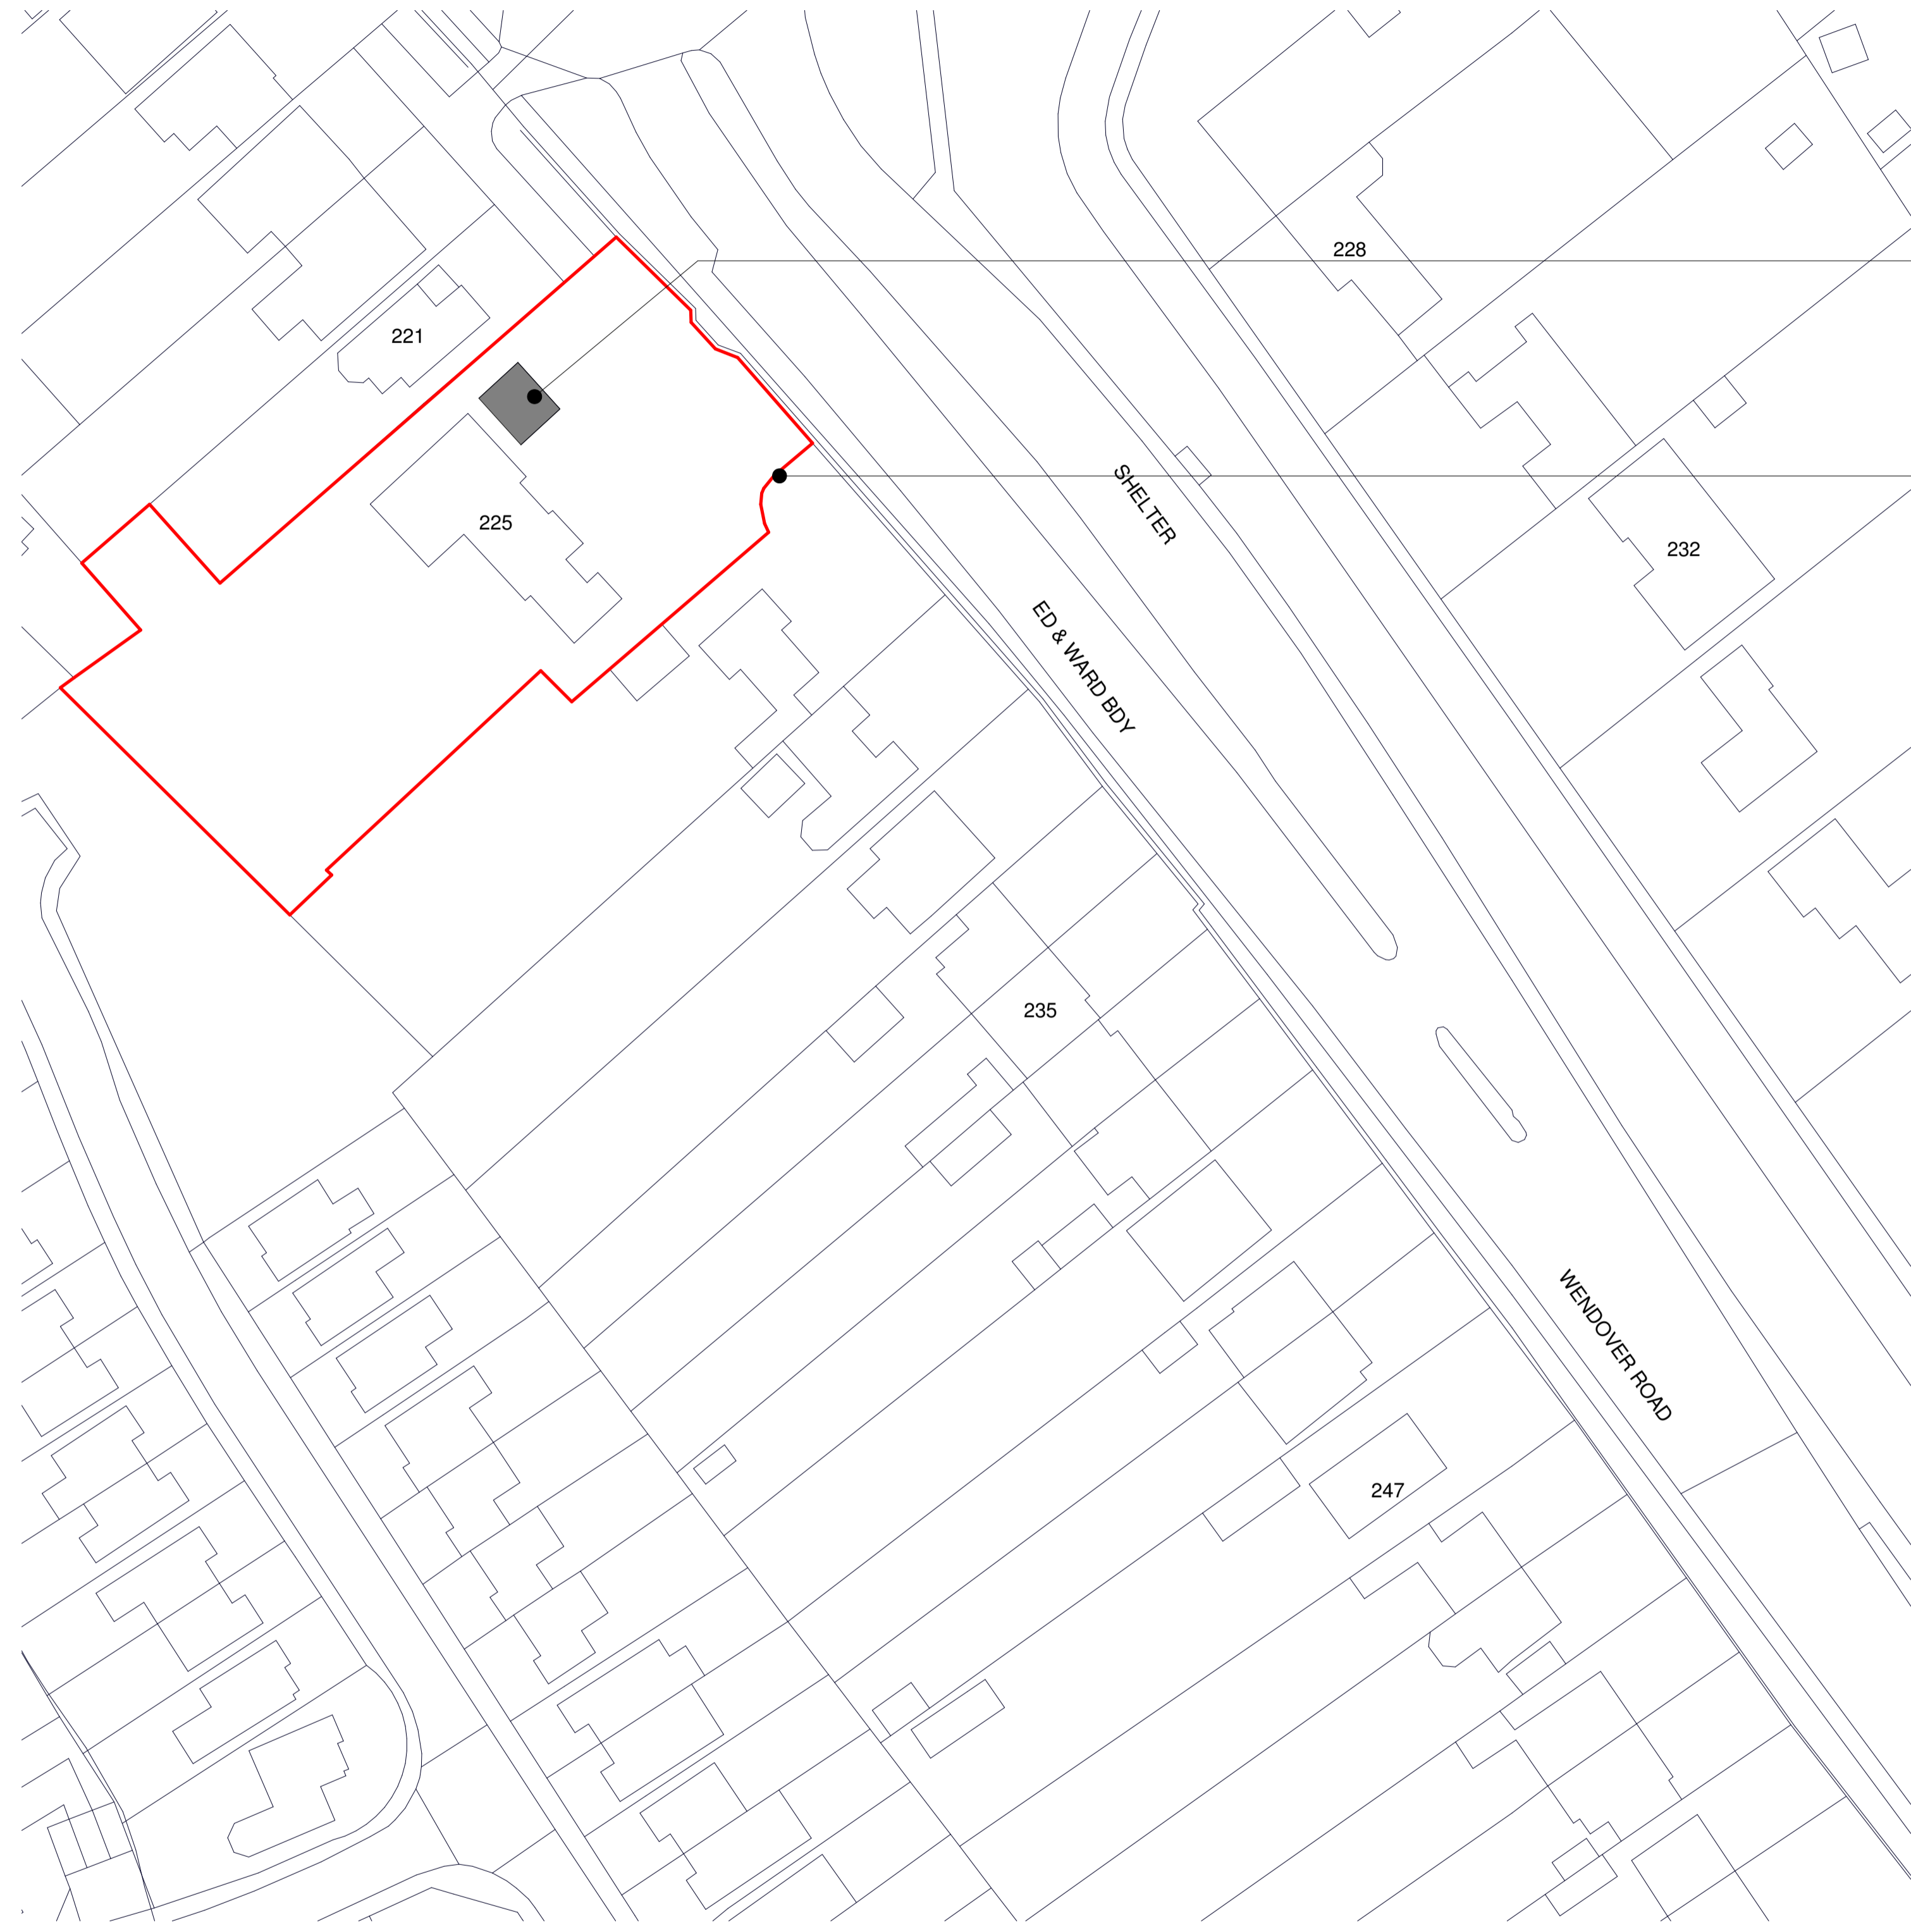

Block Plan
1 : 500

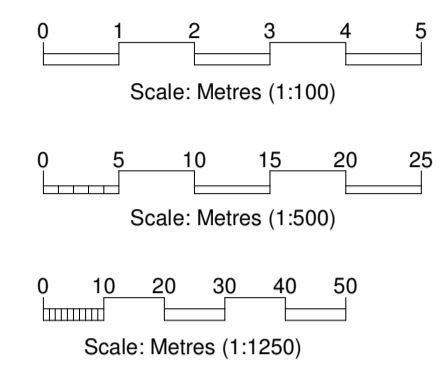

Site Plan
1 : 1250

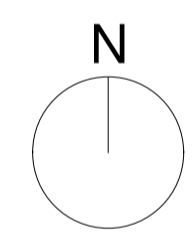

REV	DESCRIPTION	BY	DATE
STATUS: Issued For Planning			

CORNERSTONE
DRAWING ASSOCIATES LTD.

CORNERSTONE DRAWING ASSOCIATES LTD.
07800867855
rahman284@yahoo.co.uk
www.cornerstonedrawings.co.uk

CLIENT/ ADDRESS

J. Mohammad
225 Wendover Road, Aylesbury Bucks, HP219PB

PROJECT

Amendments to Existing Garage Roof

TITLE

Site and Block Plan

SCALE AT A1	DATE	DRAWN	CHECKED
As indicated	14.07.21	ZR	MJ
PROJECT NO	DRAWING NO	REVISION	
202159	202159-PL-101		