


Oil Tank – Side Elevation – NTS

Oil Tank – Front Elevation – NTS

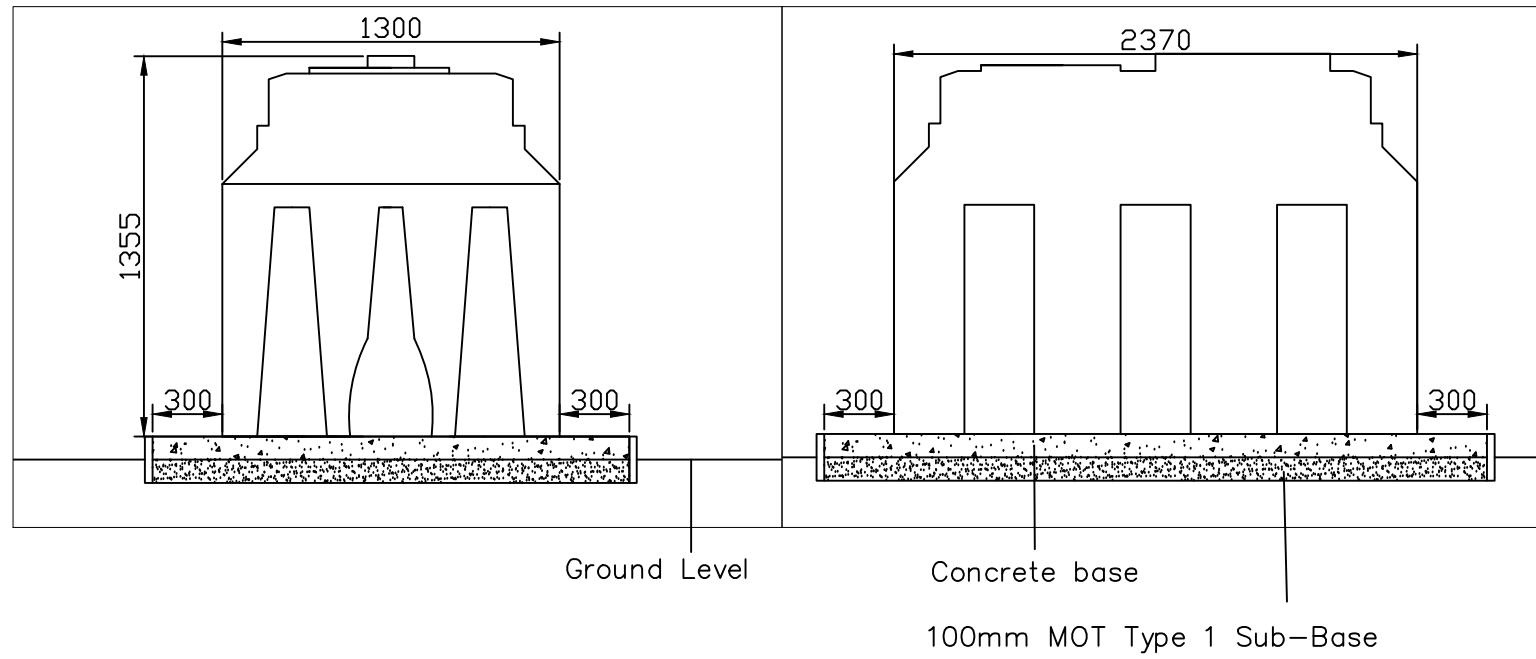

DO NOT SCALE
This drawing must not be scaled.
The Principal Contractor is to verify all dimensions, levels and datums prior to commencement of work.
Any discrepancies are to be reported immediately to the Supervising Officer.
Variations and modifications to the work shown on these drawings are not to be carried out without the written permission of the Project Officer.
This drawing is the property of The National Trust. The information shown is to be treated as confidential and must not be copied, reproduced or disclosed to any third person without the The National Trust's written permission.
Maps are reproduced by permission of Ordnance Survey on behalf of HMSO.
© Crown copyright and database right 2007. All rights reserved.
Ordnance Survey licence number AL 100018591


REVISION	BY	DATE	DETAILS

NOTES

Proposed location of oil tank – vegetation will be cut back and oil line installed underground to boiler.



Image 1 – Location of proposed oil tank and base

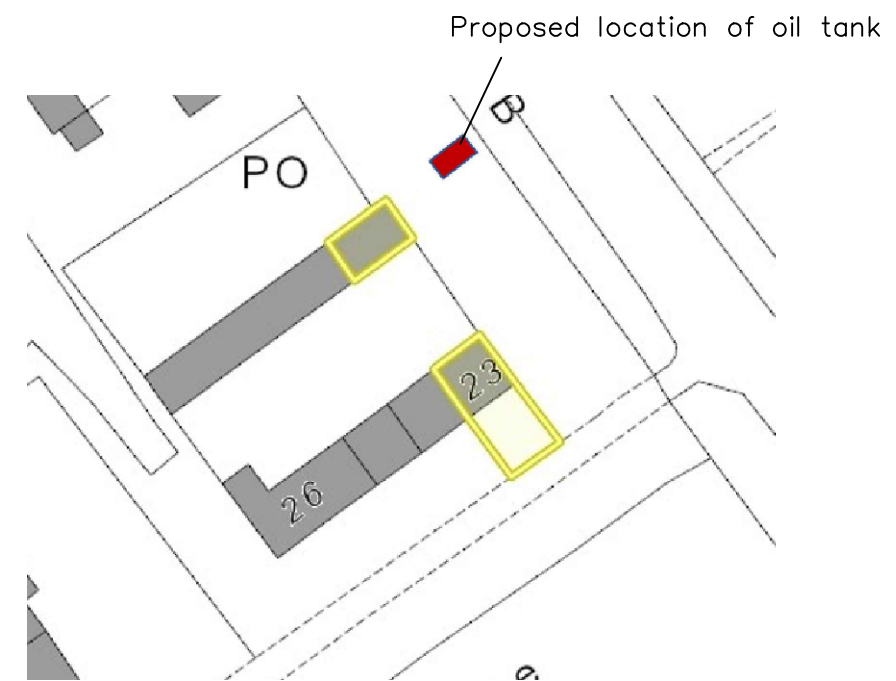

Site Plan – NTS

HARDWICK CONSULTANCY OFFICE
The Croft
Doe Lea
Chesterfield
Derbyshire
S44 5QJ
Telephone 01246 599430

ESTATE/PROPERTY
23 Hardwick Terrace – Clumber Park

DRAWING TITLE
Proposed Oil Tank Details

DRAWN BY	SW	DATE	August 2021
SCALE	A3	NTS	PROPERTY REFERENCE
DRAWING No	R001	REV	