




1 GROUND FLOOR
1 : 100

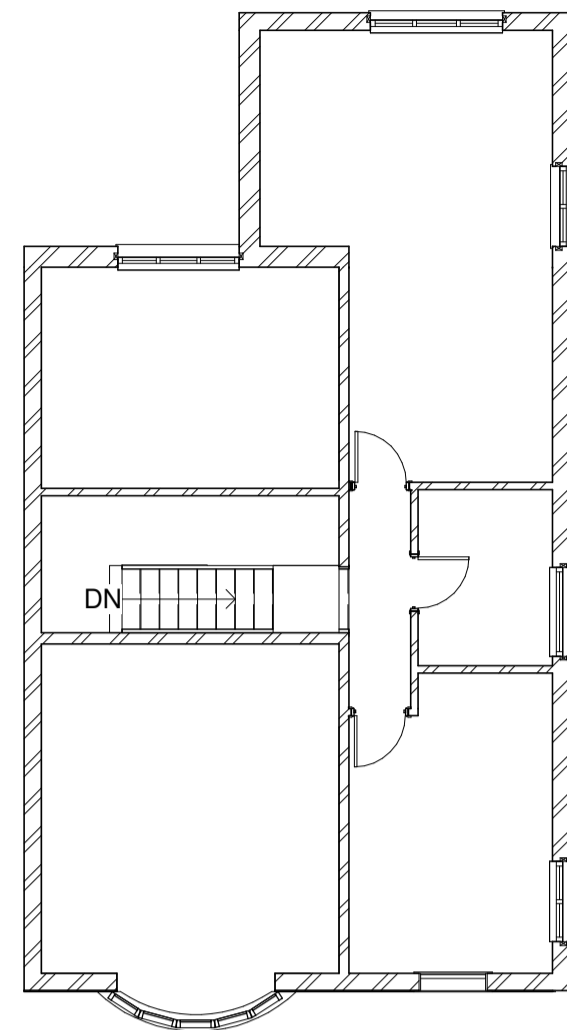


2 FIRST FLOOR
1 : 100

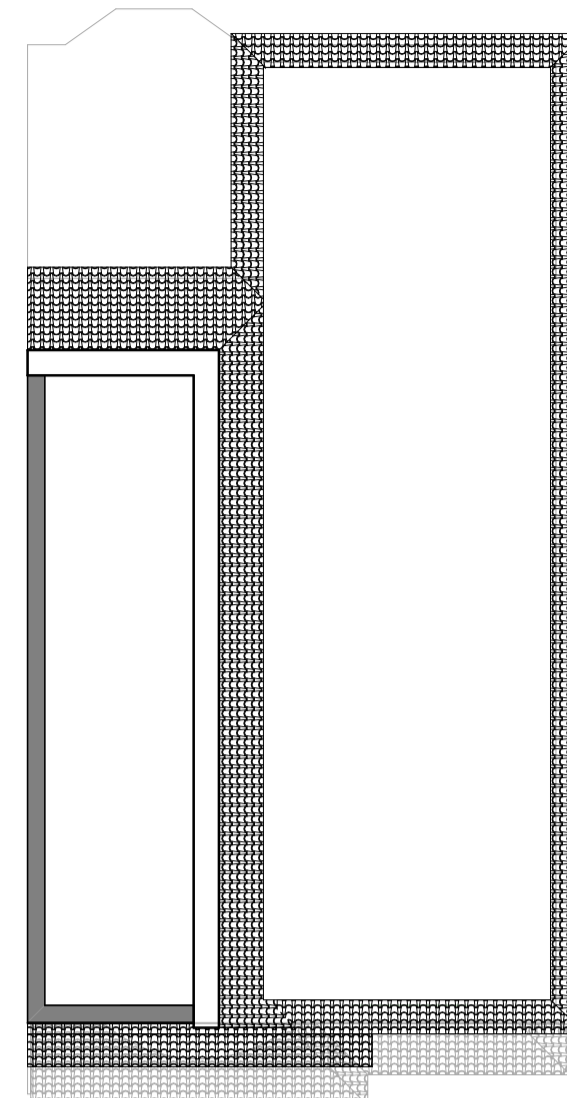

3 LOFT
1 : 100

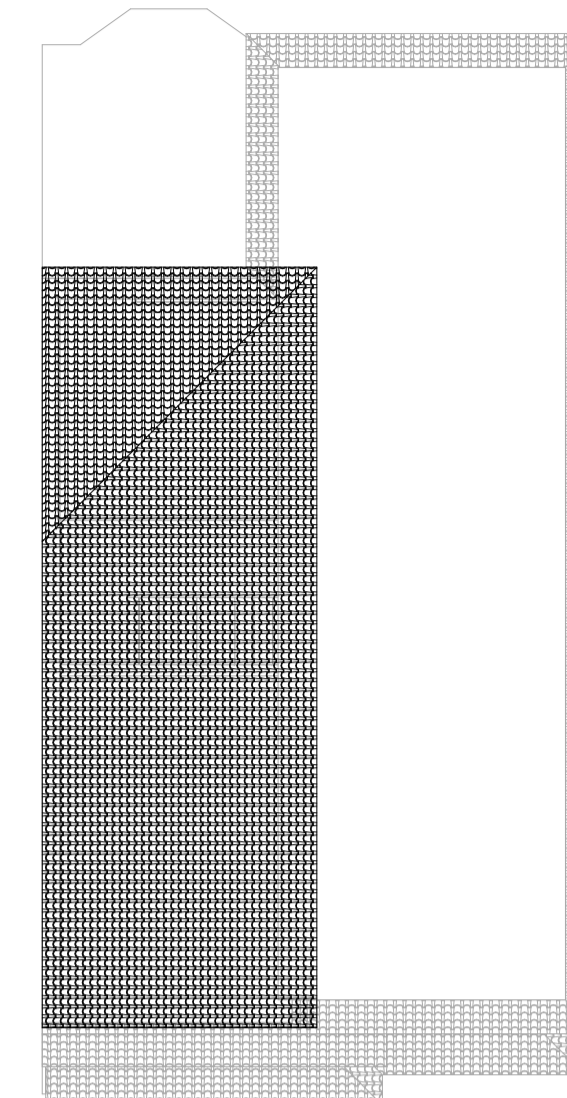

4 ROOF
1 : 100

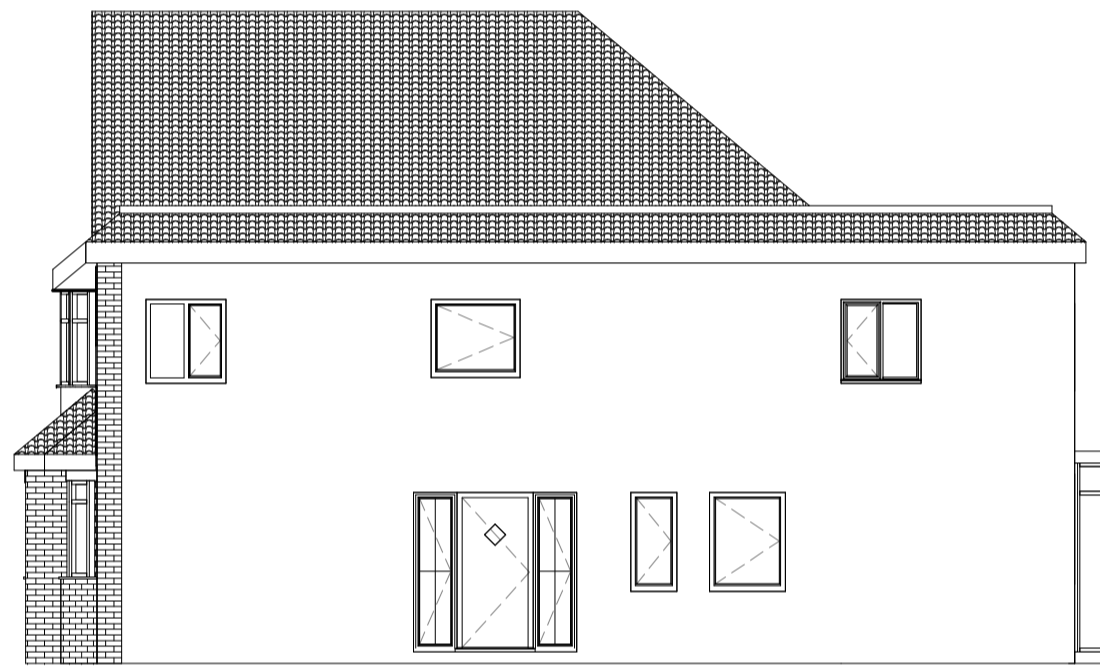


5 SOUTH SIDE ELEVATION
1 : 100




6 FRONT ELEVATION
1 : 100




7 REAR ELEVATION
1 : 100

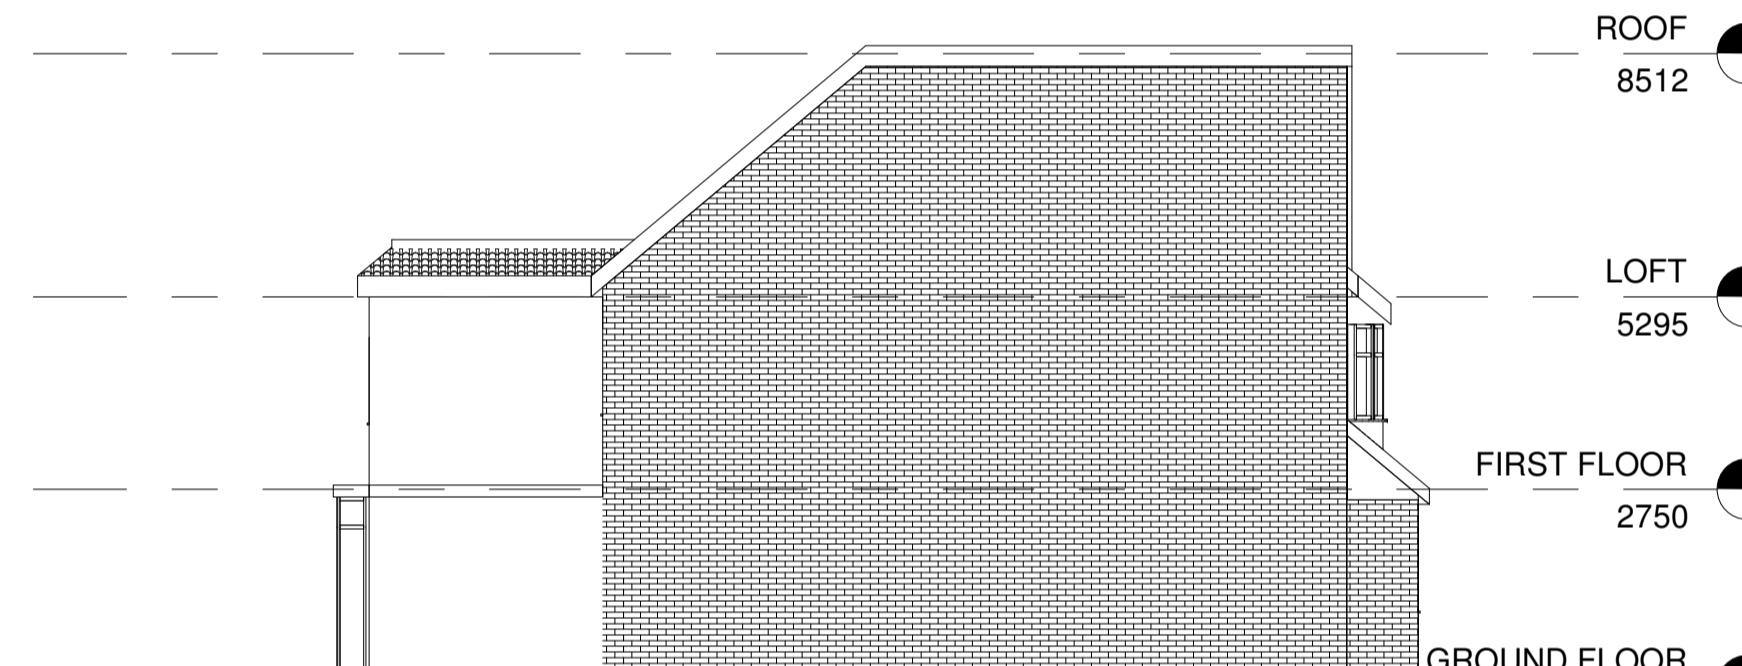


8 NORTH SIDE ELEVATION
1 : 100

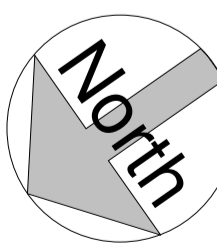

9 ORDNANCE SURVEY
1 : 1250

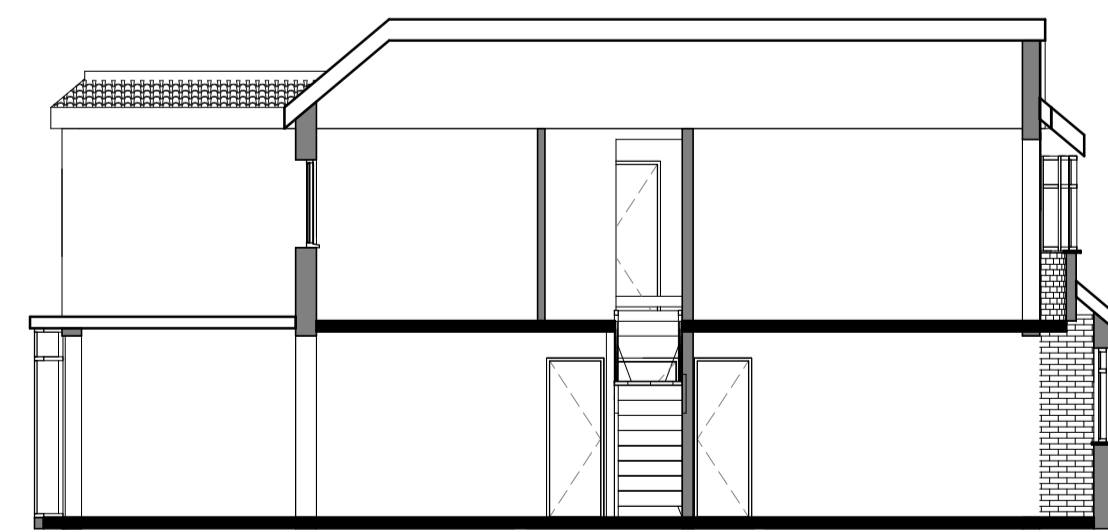

10 Section 1
1 : 100

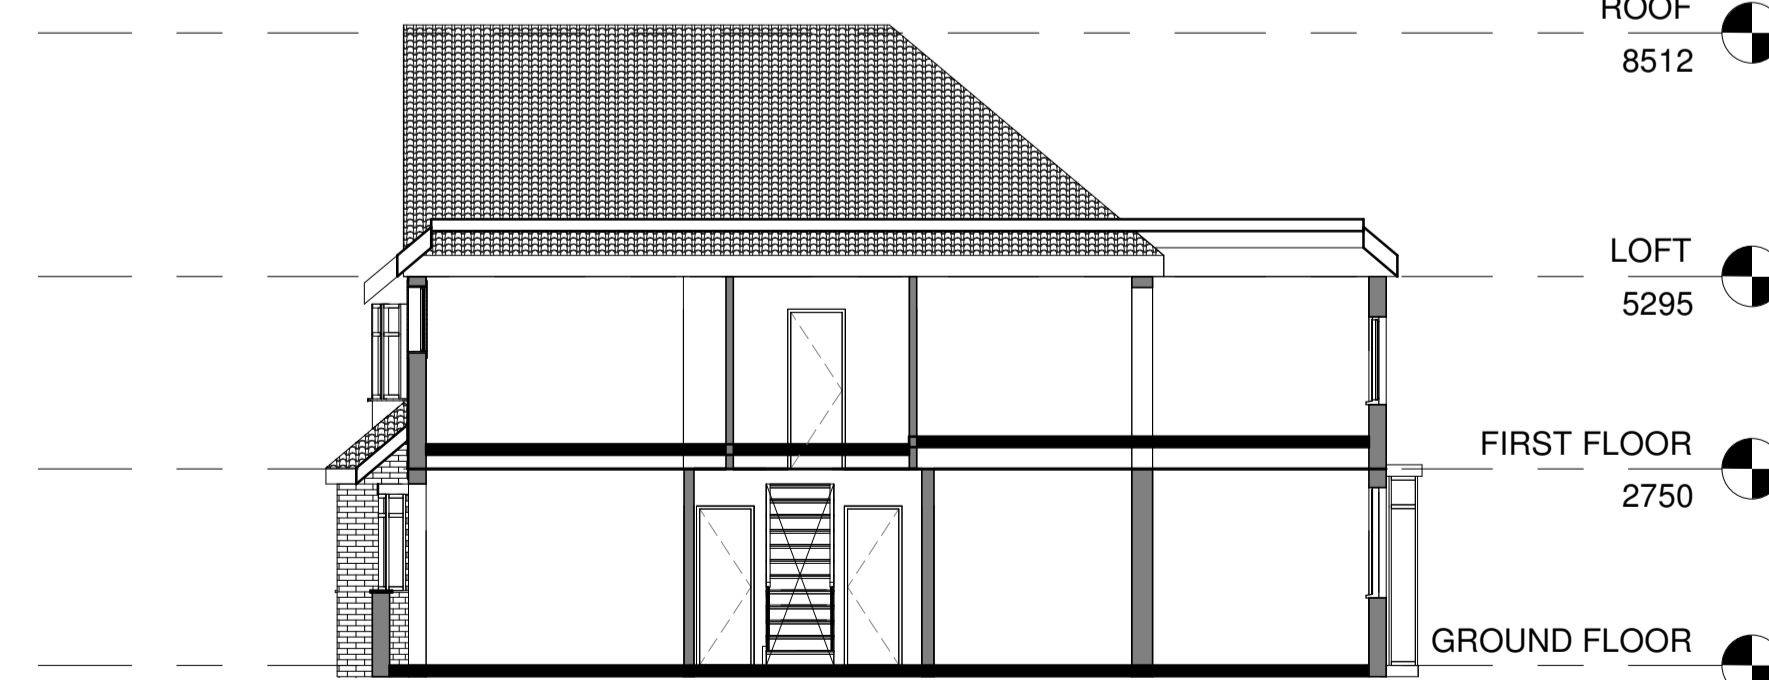

11 Section 2
1 : 100



OFFICE ADDRESS:
20 GLENMORE ROAD
WELLING
KENT
DA16 3BE

T. 020 8317 7309
M. 07891 769 789

E. mackinteriorslondon@gmail.com
W. g.page/Mack-Interiors

PROJECT
EXISTING PLANS & ELEVATIONS

TITLE
24 WILLERSLEY AVENUE

CLIENT
MR & MRS SIMPSON

DRAWN BY SM CHECKED BY SM DATE 10/05/2021

SCALE (@ A1) As indicated PROJECT NUMBER 0231

DRAWING NUMBER 2021-03-03-24-001 REV A