


NORTH

SCALE

0 1.0 2.0 3.0m

0 2 4 6 8 10ft

REV.	DESCRIPTION	DATE

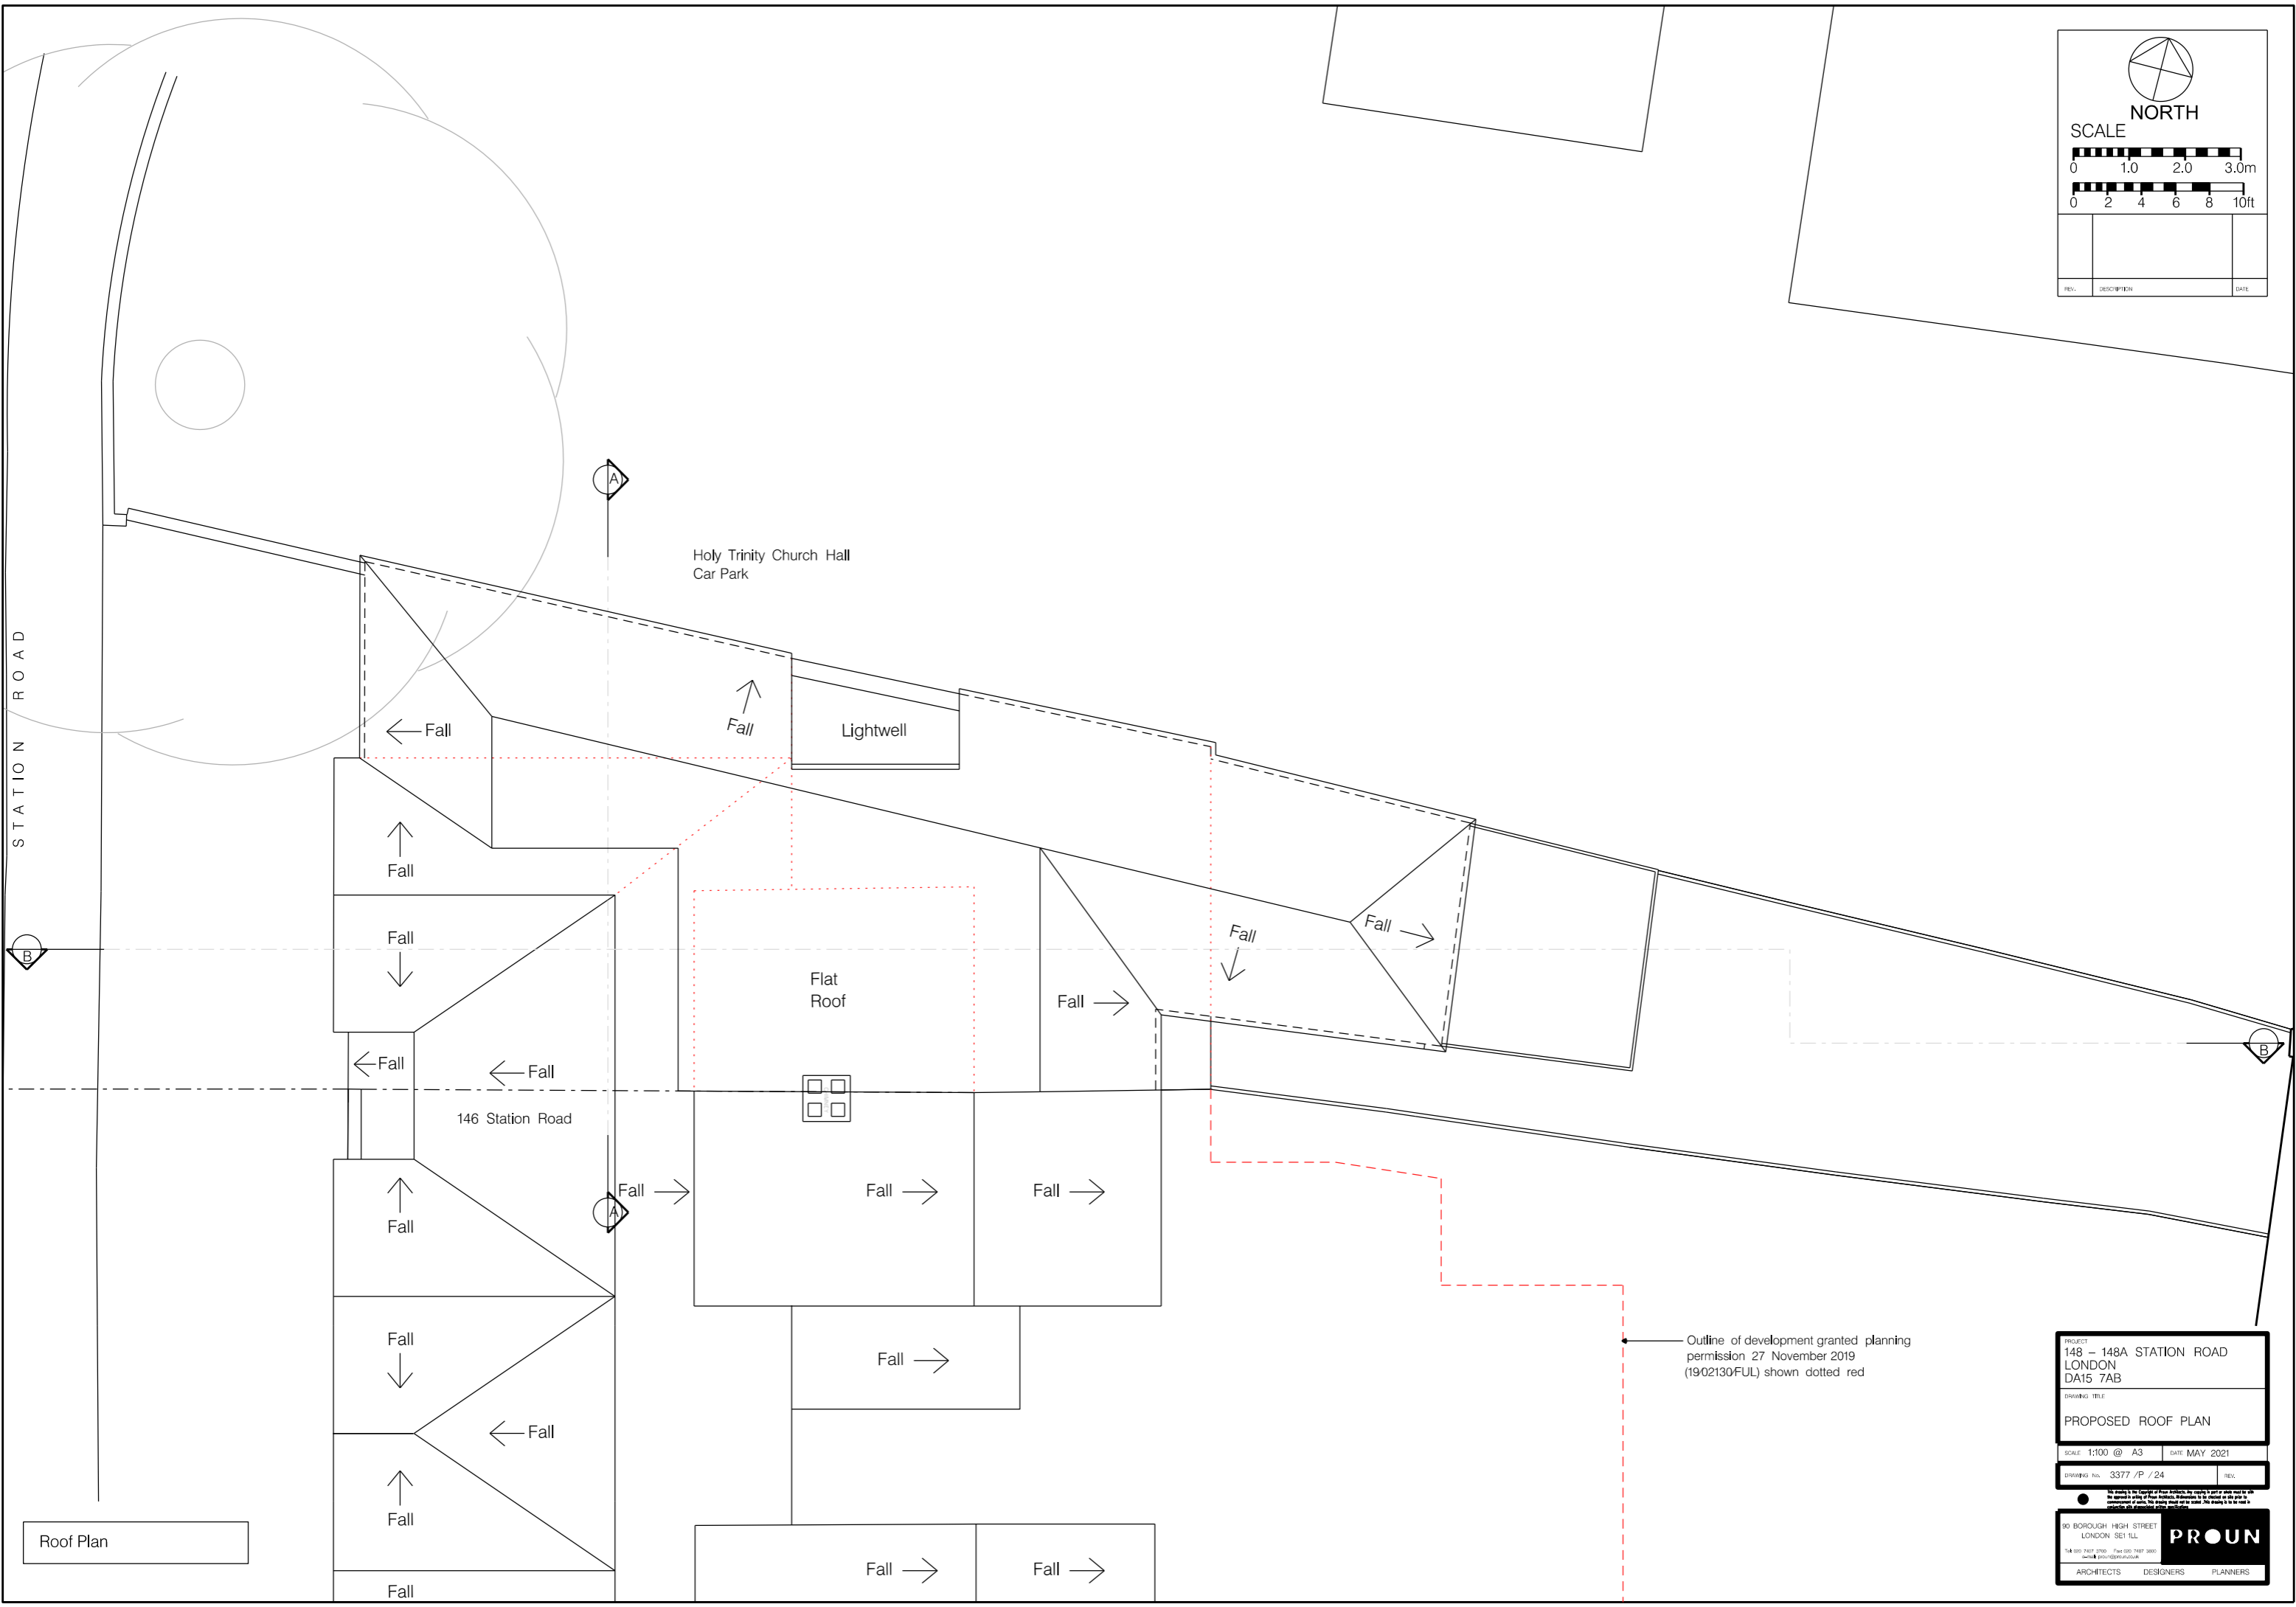

STATION ROAD

146

146 Station Road

Holy Trinity Church Hall  
Car Park

Lightwell

Flat Roof

Roof Plan

Outline of development granted planning  
permission 27 November 2019  
(19/02130/FUL) shown dotted red

PROJECT  
148 - 148A STATION ROAD  
LONDON  
DA15 7AB

DRAWING TITLE  
**PROPOSED ROOF PLAN**

SCALE 1:100 @ A3 DATE MAY 2021

DRAWING No. 3377 / P / 24

We warrant to the Council of Free Architects, by entering a part of our name in the  
the records in order of Free Architects, that we are in fact a part of the  
incorporated in public law, the name of our name, the name of our name, the name of our name.

90 BOROUGH HIGH STREET  
LONDON SE1 1LL

148 020 7437 3700 Fax 020 7437 3800  
www.proun.co.uk

**PROUN**

ARCHITECTS DESIGNERS PLANNERS