



Materials:
 Walls: Off white render and wood cladding
 Roof: Roof tiles to match existing
 Flat roof: Single ply membrane
 Windows: Anthracite double glazed UPVC windows
 Doors: Anthracite aluminium units
 Rainwater goods: Black
 Soffit/Fascia: Black

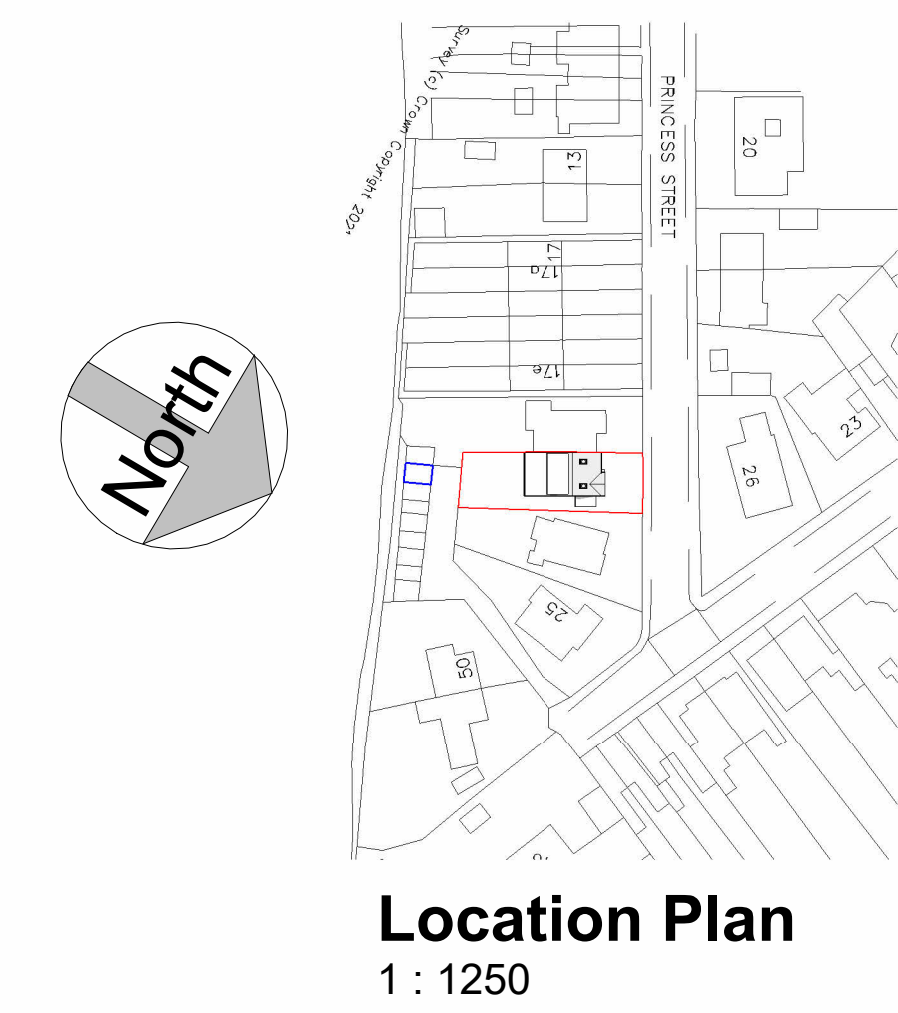



3D View 1



3D View 2

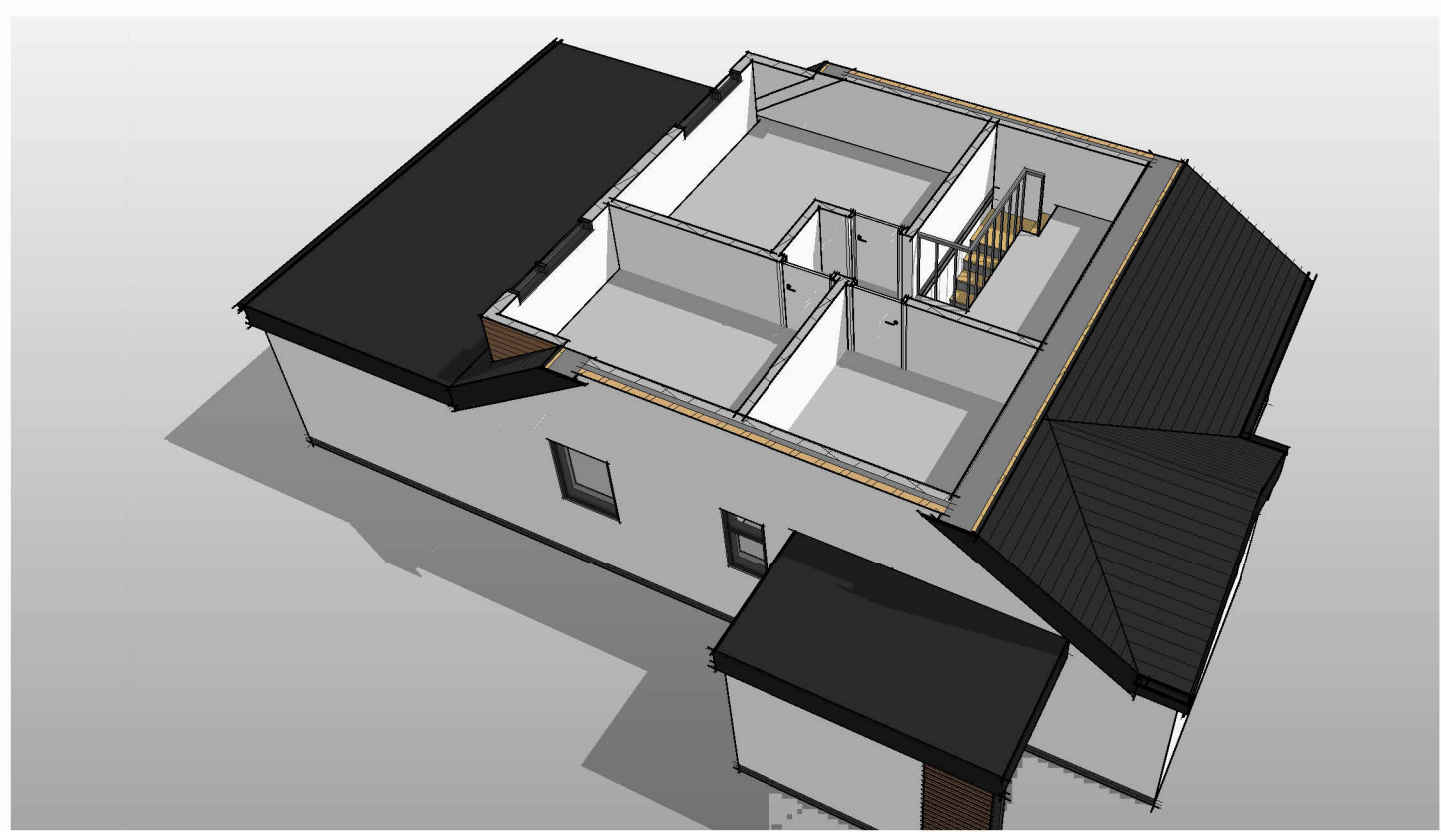


3D View 3

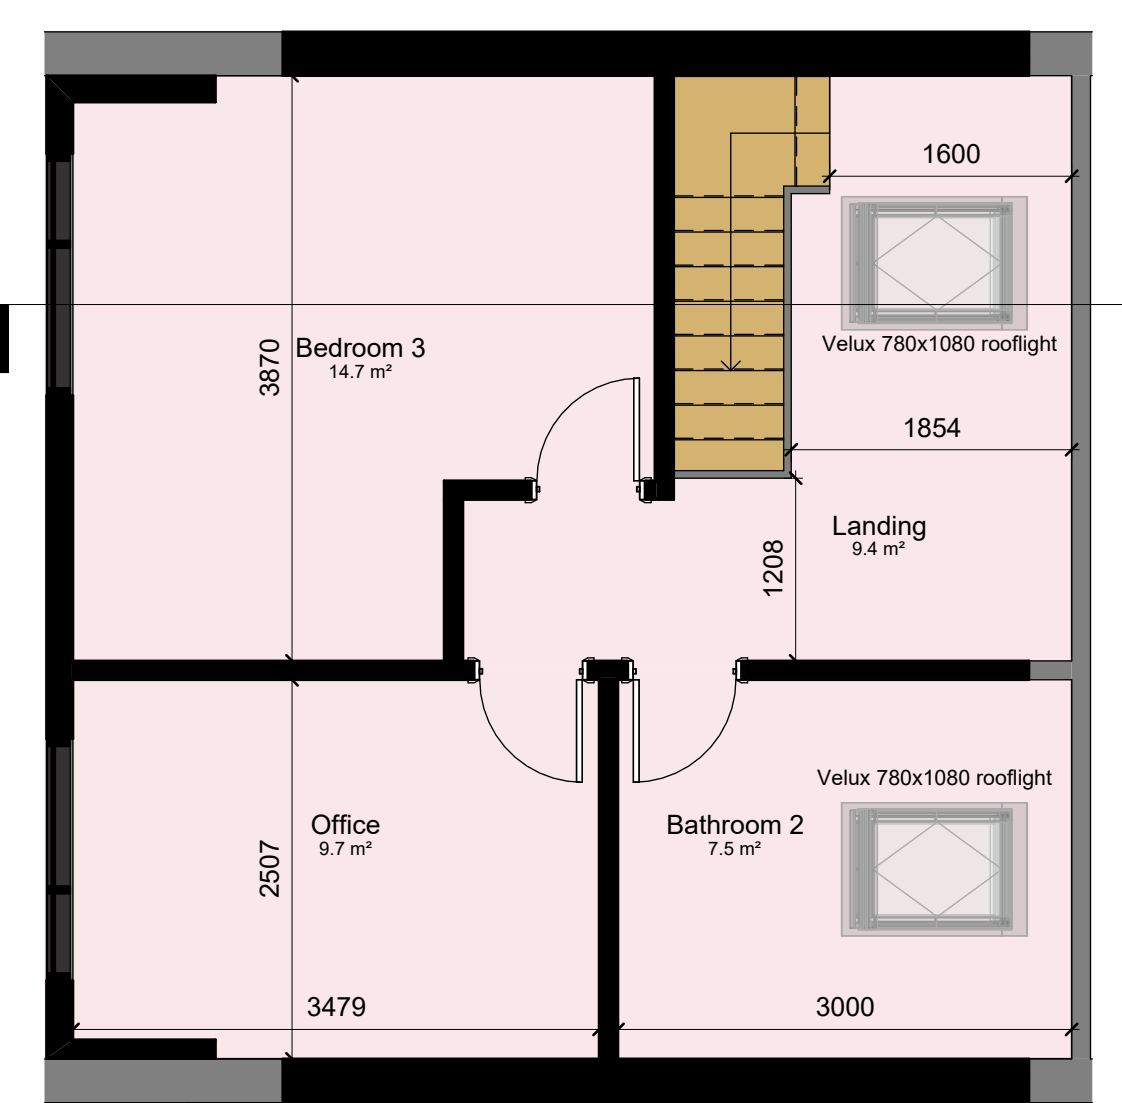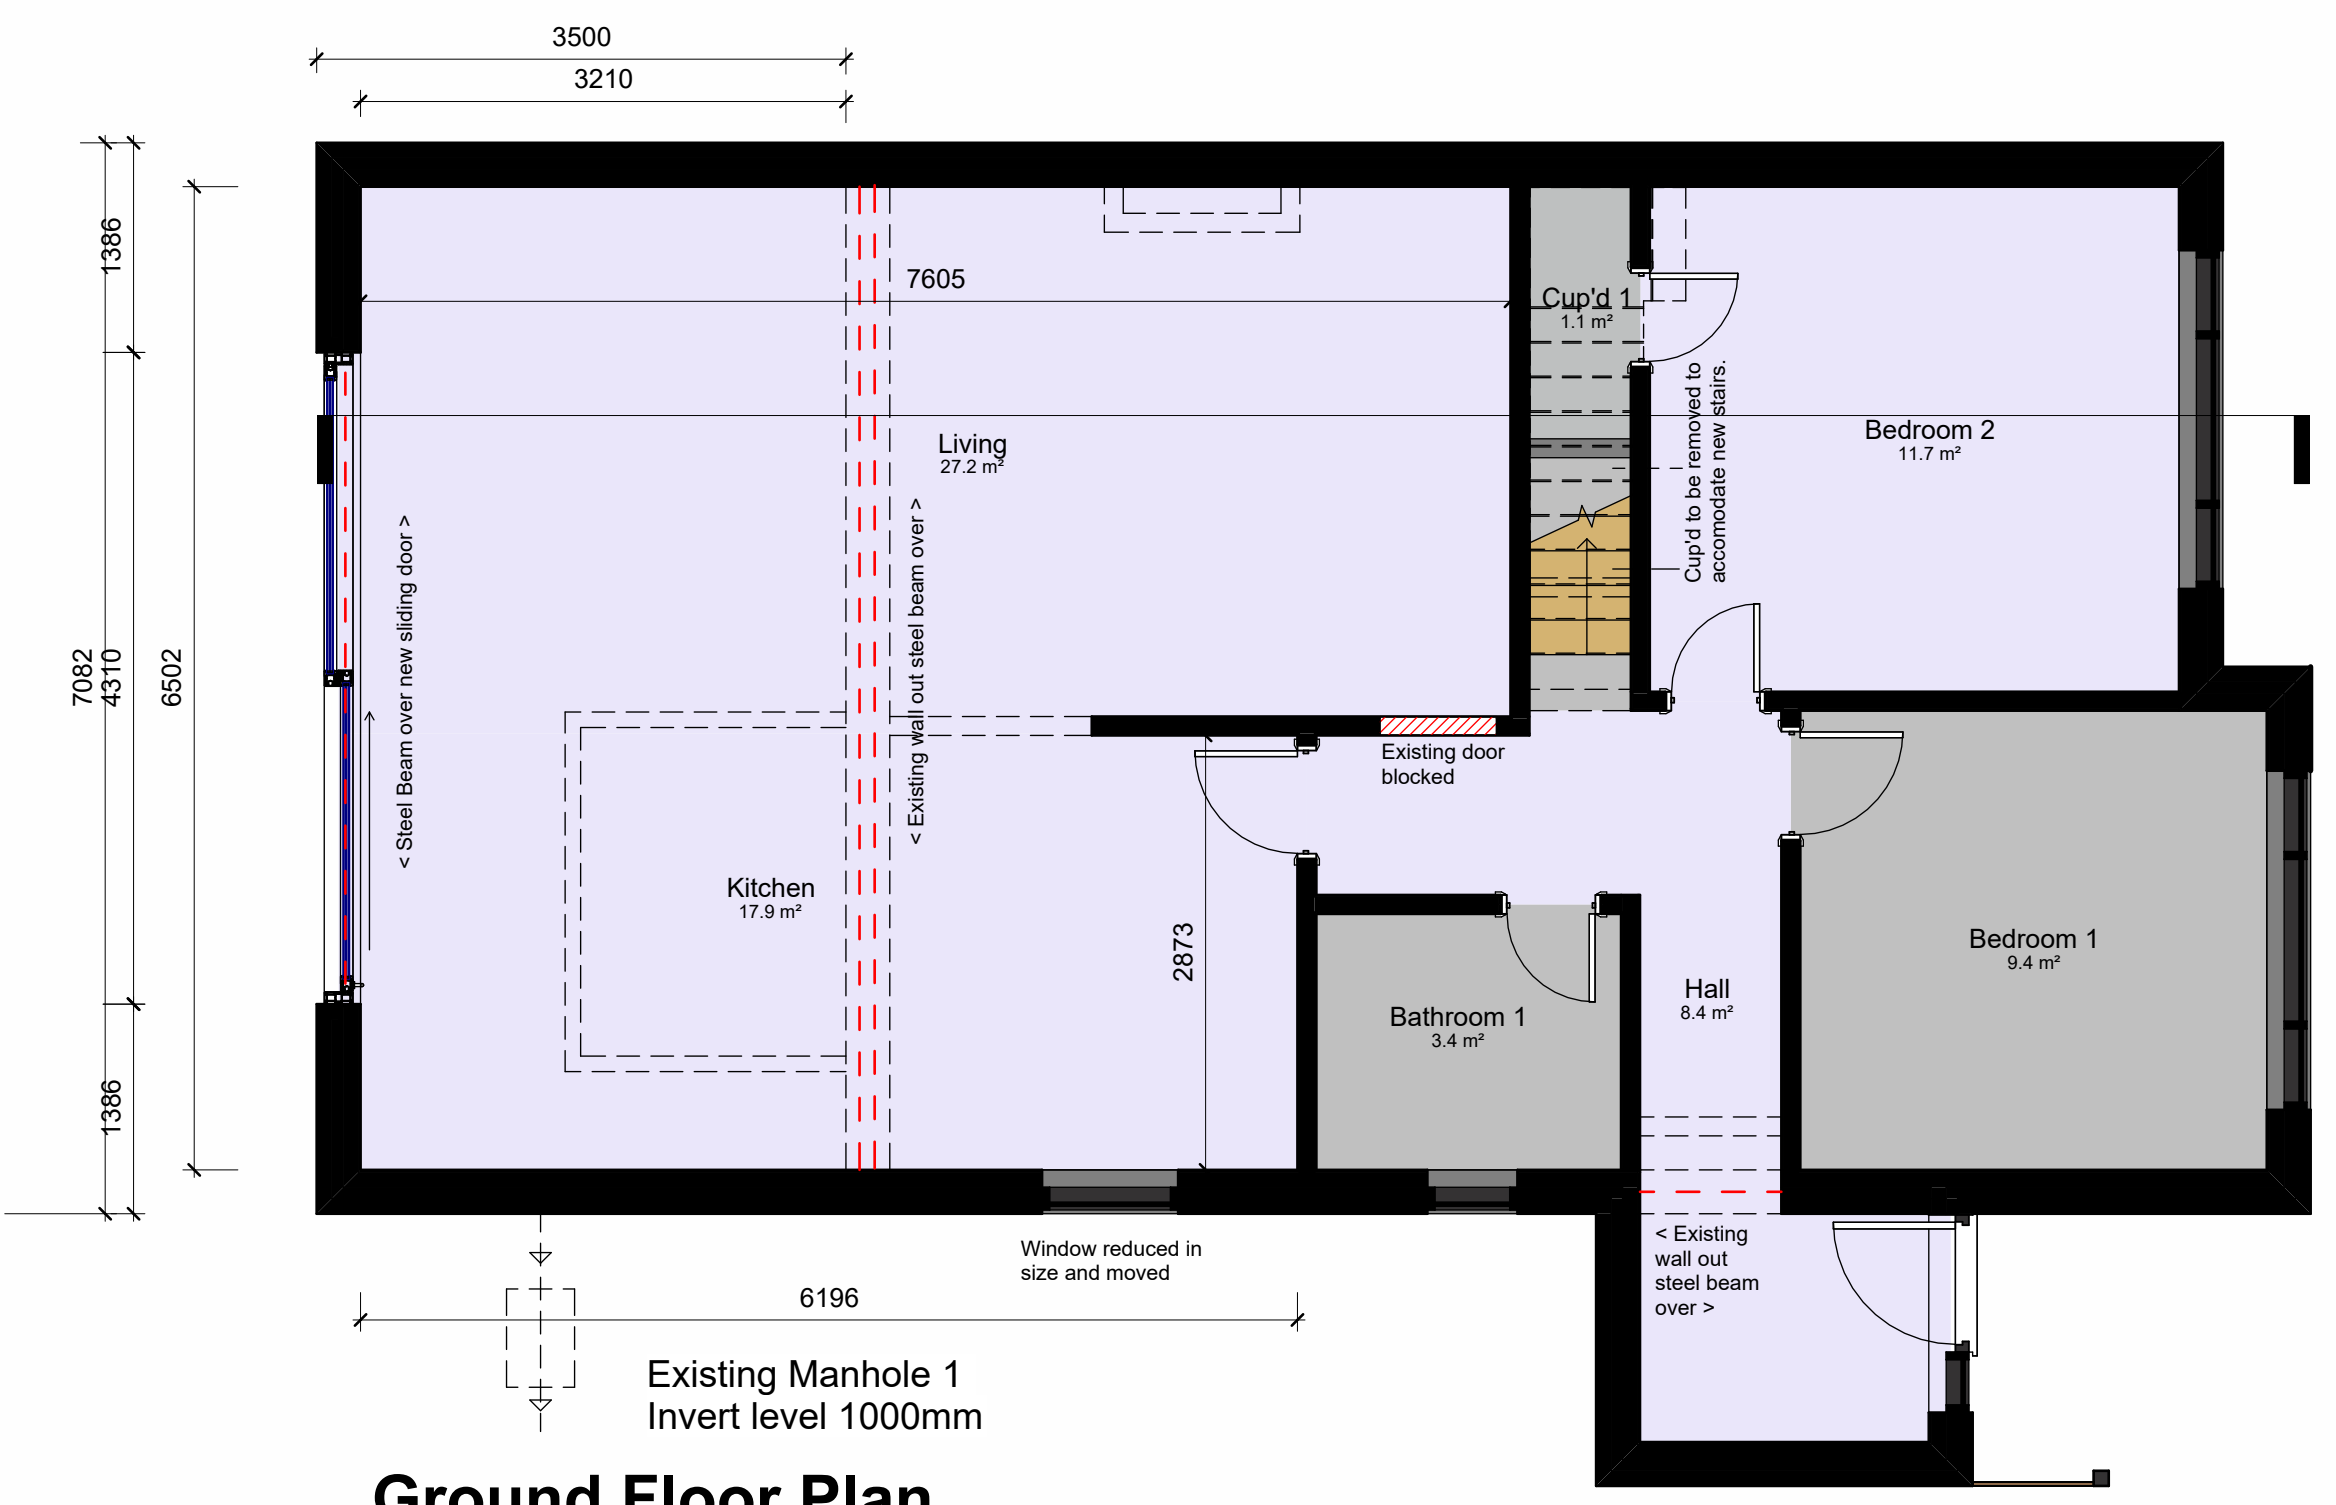

First Floor Plan
1 : 50



Section AA
1 : 100

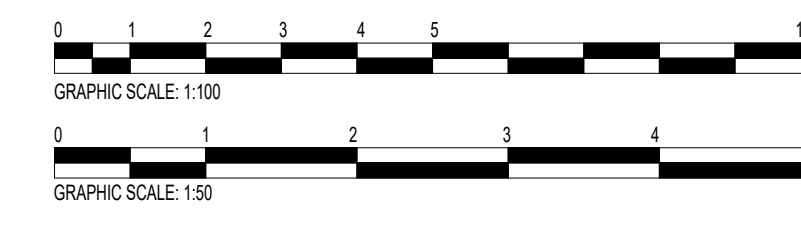

33 Penny Park Lane
 Coventry
 West Midlands CV6 2GU
 T: 0785093615
 E: adammachalao@gmail.com

CLIENT:
 Mr M Smarda & Miss I Poloczek

PROJECT:
 21 Princess Street
 Narborough
 Leicester
 LE19 2DH

DRAWING:
 Proposal Scheme

JOB NUMBER: AM-N-01
SCALE: As indicated
DATE: May 2021
SHEET: A1

DRAWING NUMBER: 002B
DRAWN BY: AM
CHECKED: AM

UNITS: mm