


NORTH ELEVATION.


SANDSTONE.

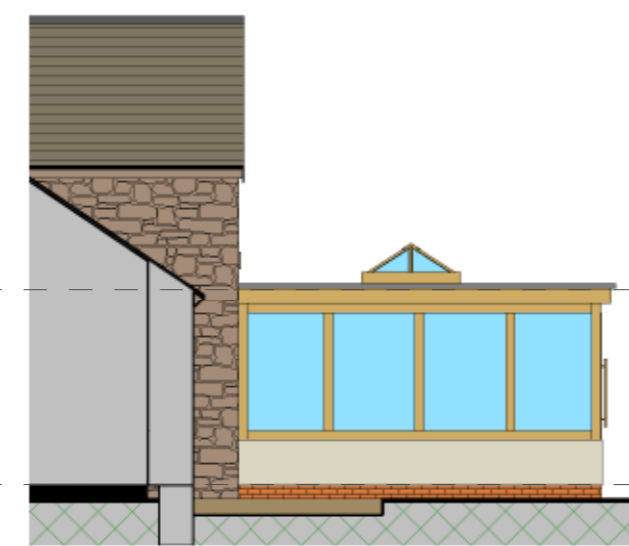

EAST ELEVATION.



SOUTH ELEVATION.

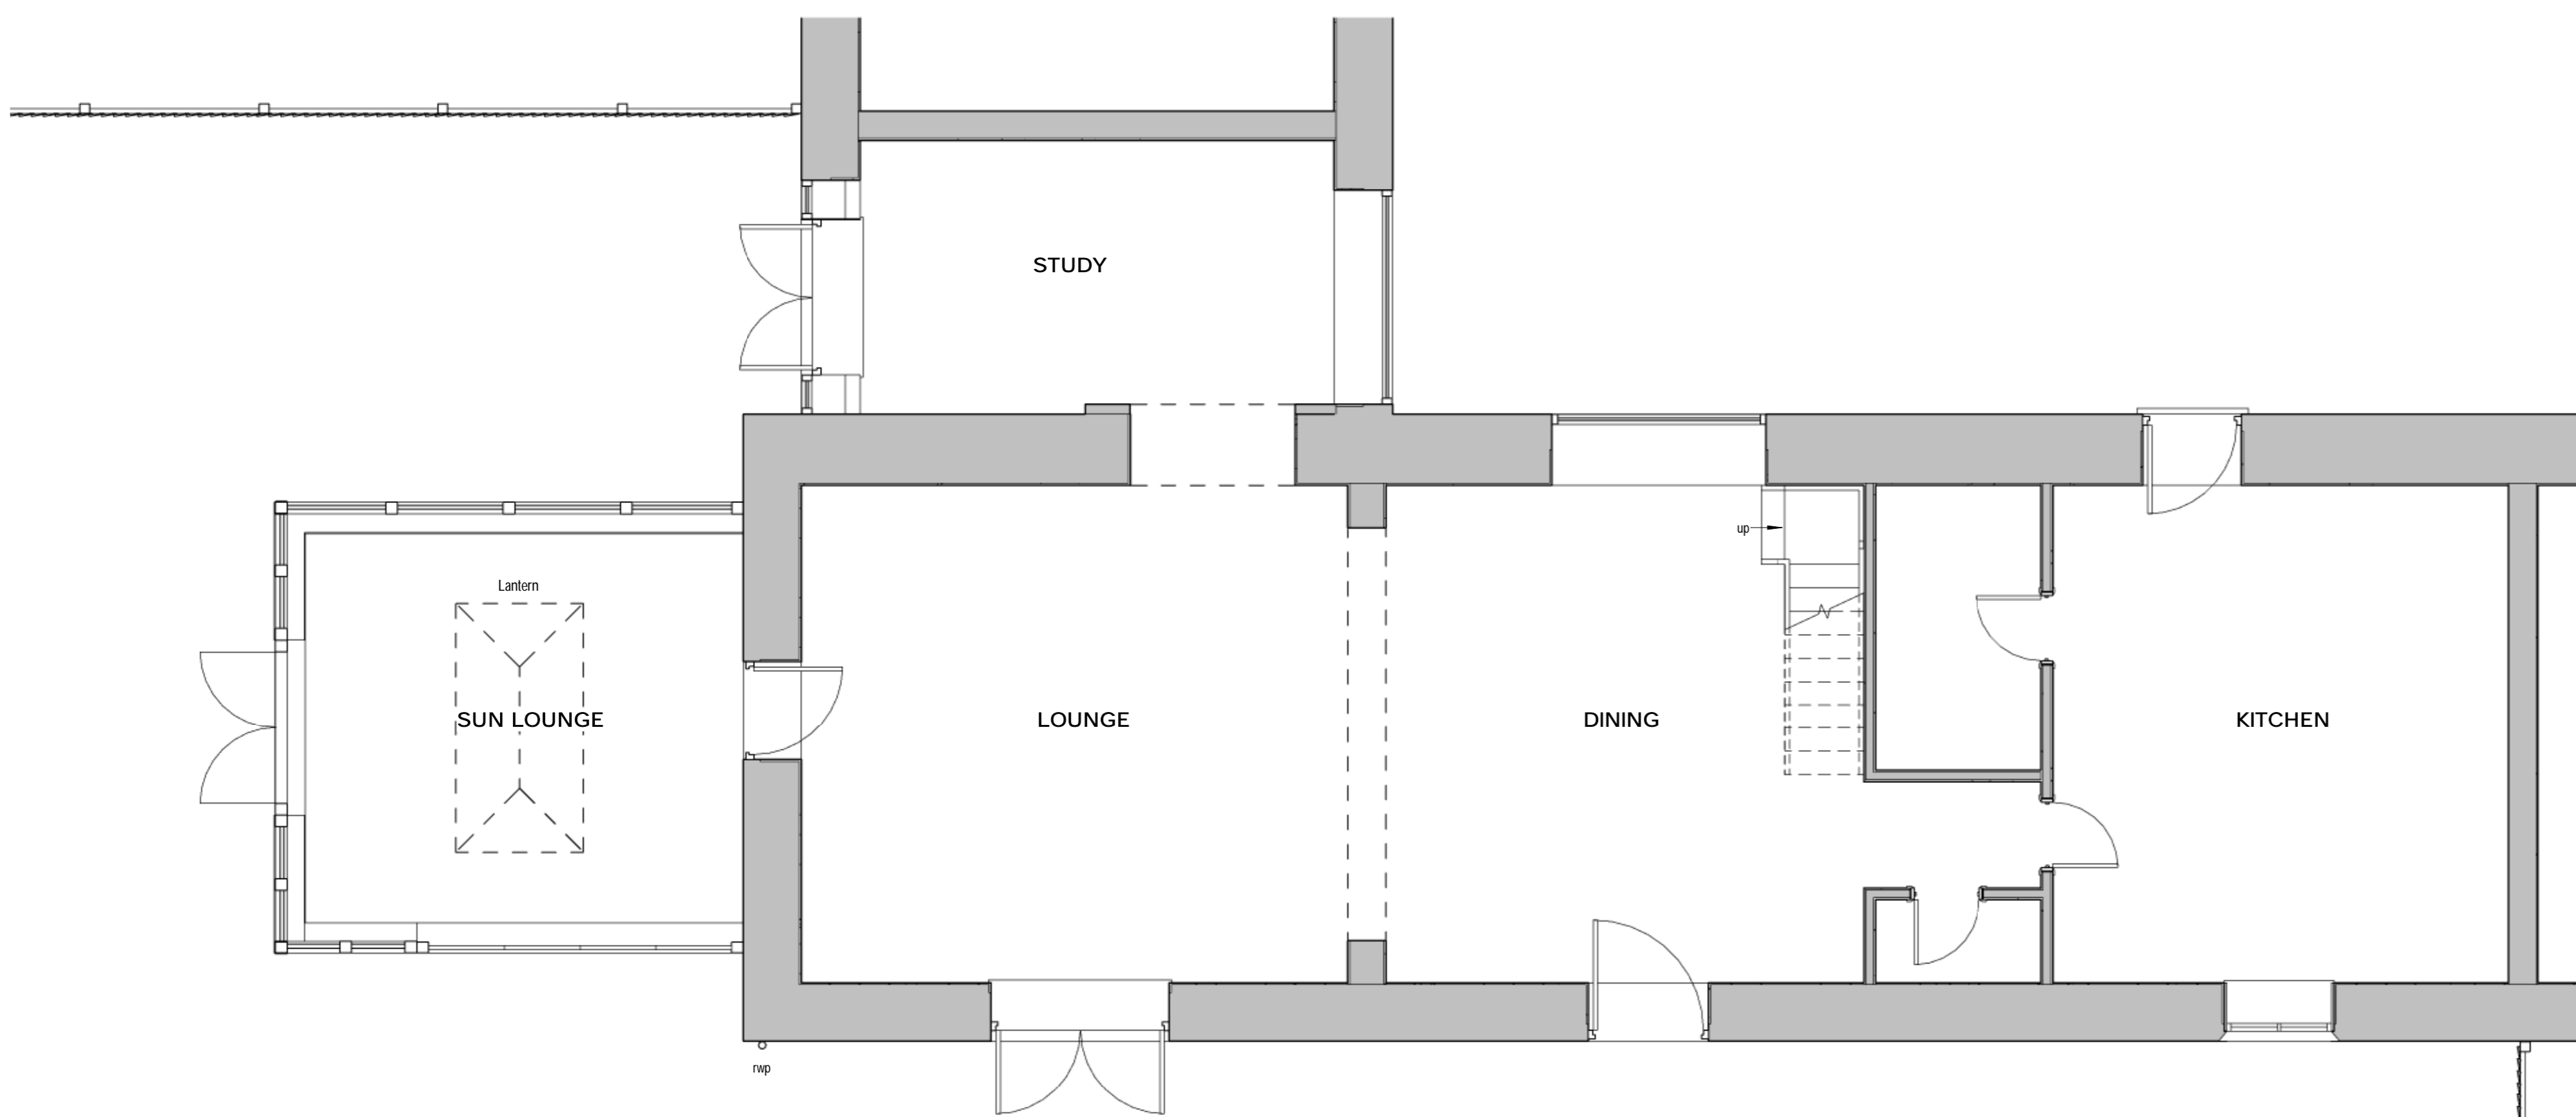

GROUND FLOOR PLAN.

PROPOSED LAYOUT

GARY CHESTERS BS: MRICS

CHARTERED BUILDING SURVEYOR



email nook-lane@hotmail.co.uk

tel 01948 840577

web garychesters.co.uk

**PLANNING
ARCHITECTURAL
PARTY WALL SURVEYOR**

DRAWING STATUS PLANNING APPLICATION DRAWING
AUGUST 2021

CDM 2015 CDM 2015 project assessed as DOMESTIC TYPE. Gary Chesters - appointment restricted to obtaining planning & building regulation approval only - no involvement after this stage. See Designers Risk Assessment for further details.

PROJECT PROPOSED OAK FRAMED ORANGEY.

ADDRESS GRANARY BARN, KENSTONE, HODNET, MARKET DRAYTON, TF9 3LJ.

CLIENT Mr & Mrs Le COUTEUR

SCALE (@ A1) 1:50 & 1:100 **DATE** JULY 2021

GARY CHESTERS APPOINTMENT IS RESTRICTED TO TERMS AS SET OUT IN LETTER OF ENGAGEMENT AND UNLESS AGREED OTHERWISE HAS NO SITE ROLE.

COPYRIGHT OF THIS DRAWING IS HELD BY GARY CHESTERS AND IT MAY ONLY BE COPIED BY CLIENT FOR HIS/HER SOLE USE IN CONNECTION WITH THIS PROJECT. OTHER COPIES OR USAGES MUST NOT BE MADE WITHOUT PRIOR WRITTEN CONSENT OF GARY CHESTERS.

ANY REFERENCE TO CLIENT MEANS **Mr & Mrs Le COUTEUR**

ALL DIMENSIONS TO BE CHECKED ON SITE PRIOR TO COMMENCEMENT OF WORKS.

DO NOT SCALE OFF THIS DRAWING. ANY ERRORS OR DISCREPANCIES FOUND MUST BE REPORTED TO GARY CHESTERS FOR CLARIFICATION AND/OR CORRECTION.

Rev	Description	Date

DRAWING NUMBER 21-165b **REV**