



NORTH ELEVATION.




EAST ELEVATION.

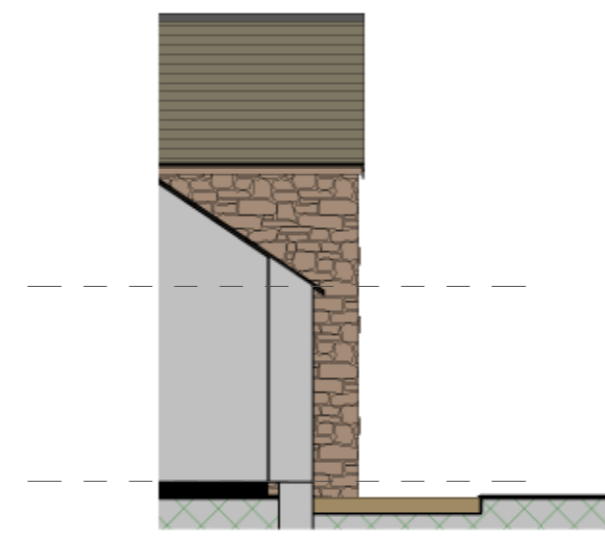


SOUTH ELEVATION.

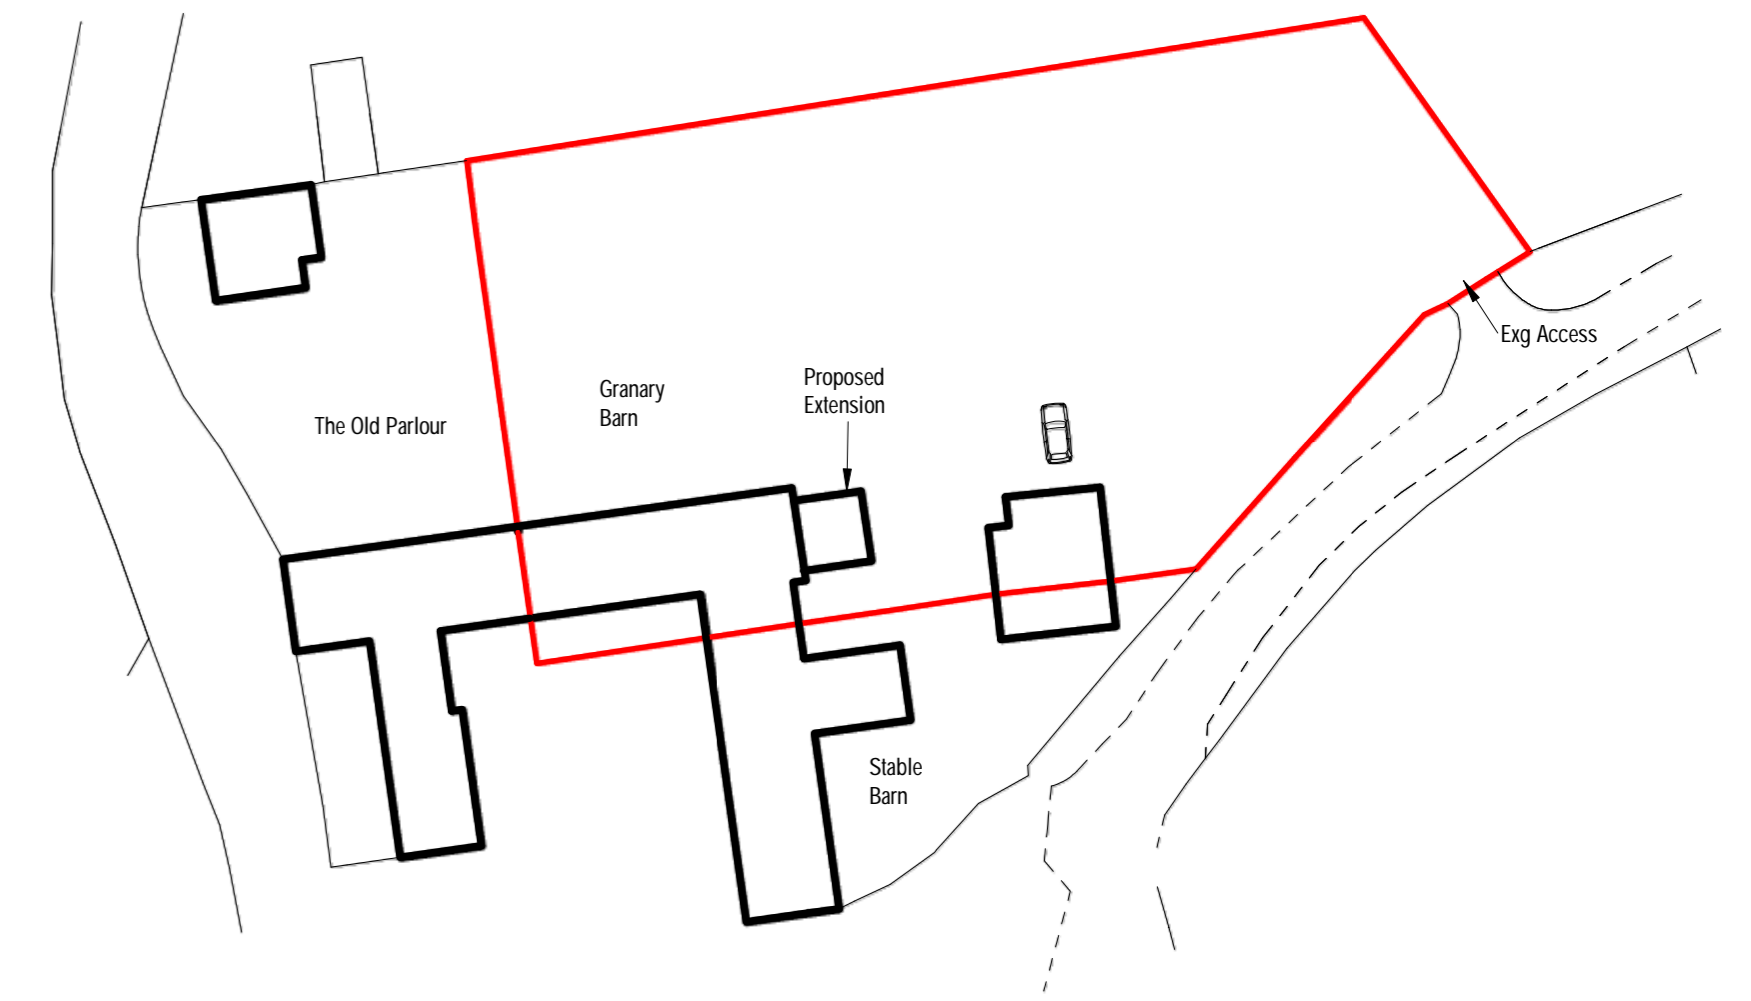

BLOCK PLAN 1-500

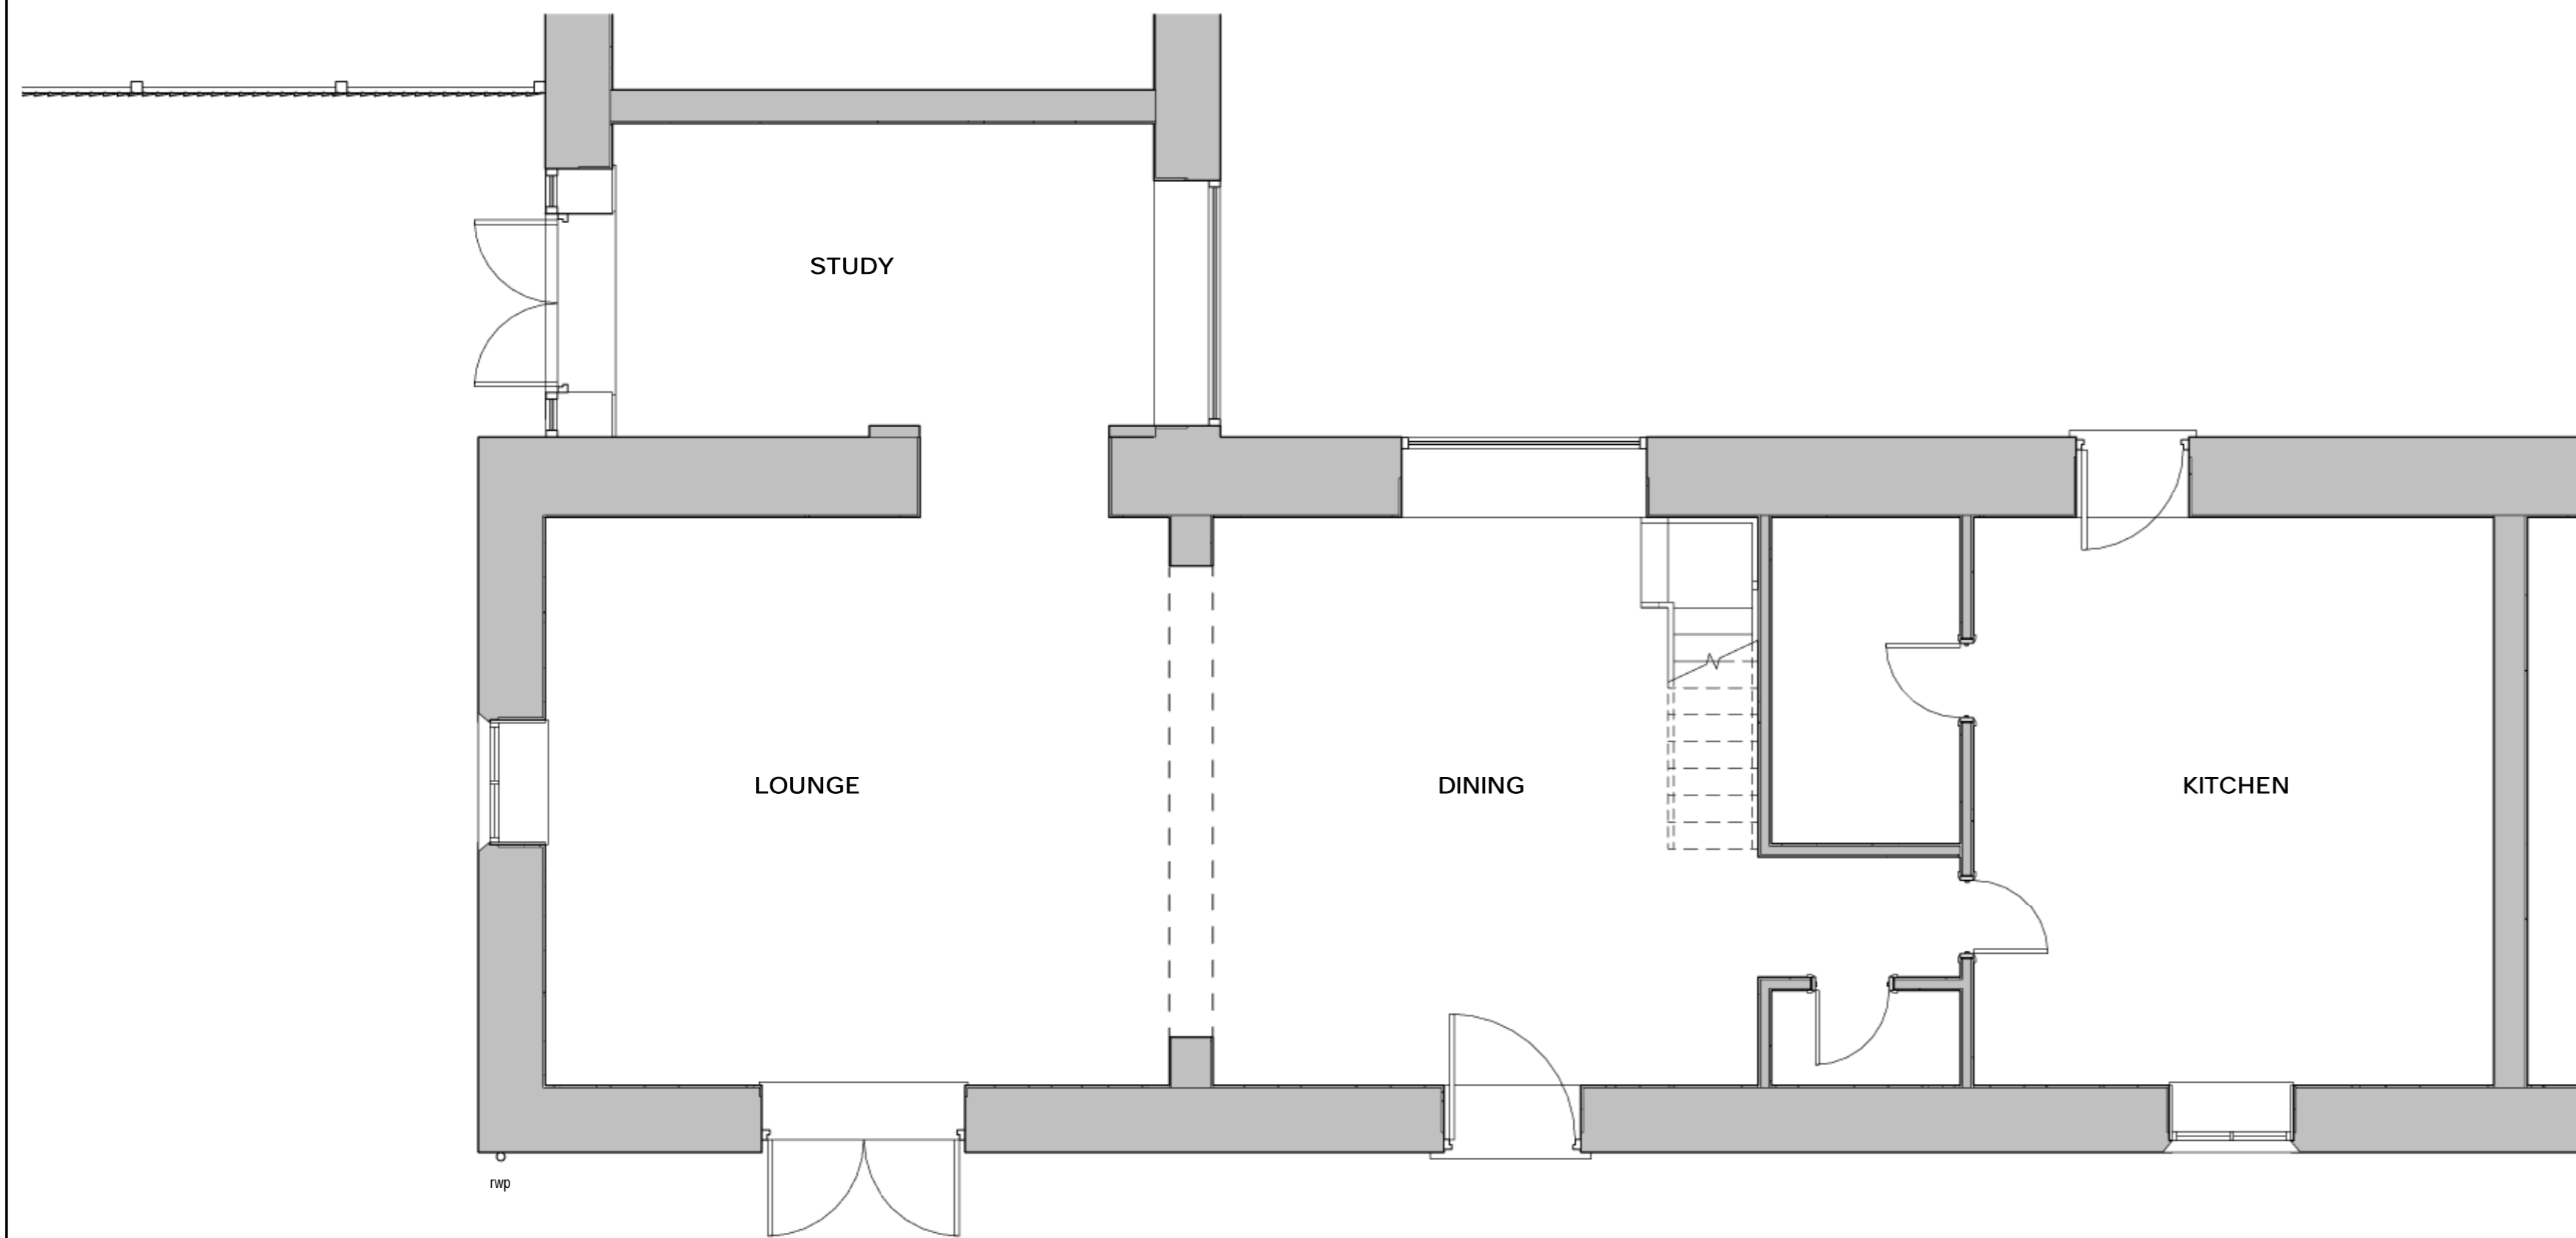

GROUND FLOOR PLAN.

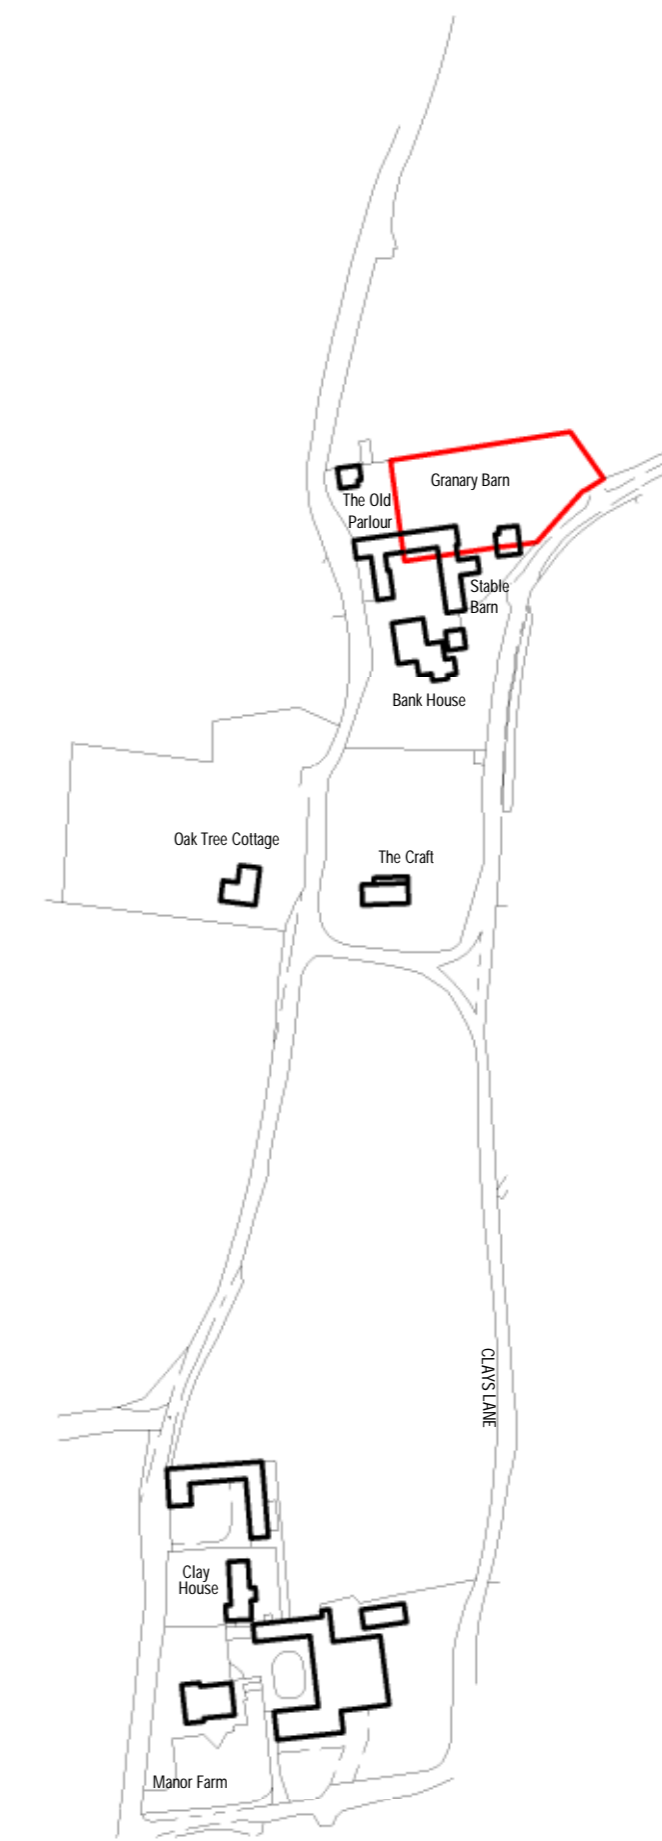

SITE PLAN 1-2500

**GARY CHESTERS** BS: MRICS  
 CHARTERED BUILDING SURVEYOR  
  
 email [nook-lane@hotmail.co.uk](mailto:nook-lane@hotmail.co.uk)  
 tel 01948 840577  
 web [garychesters.co.uk](http://garychesters.co.uk)

**PLANNING  
 ARCHITECTURAL  
 PARTY WALL SURVEYOR**

**DRAWING STATUS** PLANNING APPLICATION DRAWING  
 AUGUST 2021

**CDM 2015** CDM 2015 project assessed as DOMESTIC TYPE. Gary Chesters - appointment restricted to obtaining planning & building regulation approval only - no involvement after this stage. See Designers Risk Assessment for further details.

**PROJECT** PROPOSED OAK FRAMED ORANGEY.

**ADDRESS** GRANARY BARN, KENSTONE, HODNET, MARKET DRAYTON, TF9 3LJ.

**CLIENT** Mr & Mrs Le COUTEUR

**SCALE (@ A1)** 1-50, 1-100, 1-500 & 1-2500 **DATE** JULY 2021

GARY CHESTERS APPOINTMENT IS RESTRICTED TO TERMS AS SET OUT IN LETTER OF ENGAGEMENT AND UNLESS AGREED OTHERWISE HAS NO SITE ROLE.  
 COPYRIGHT OF THIS DRAWING IS HELD BY GARY CHESTERS AND IT MAY ONLY BE COPIED BY CLIENT FOR HIS/HER SOLE USE IN CONNECTION WITH THIS PROJECT. OTHER COPIES OR USAGES MUST NOT BE MADE WITHOUT PRIOR WRITTEN CONSENT OF GARY CHESTERS.  
 ANY REFERENCE TO CLIENT MEANS **Mr & Mrs Le COUTEUR**.  
 ALL DIMENSIONS TO BE CHECKED ON SITE PRIOR TO COMMENCEMENT OF WORKS.  
 DO NOT SCALE OFF THIS DRAWING. ANY ERRORS OR DISCREPANCIES FOUND MUST BE REPORTED TO GARY CHESTERS FOR CLARIFICATION AND/OR CORRECTION.

Rev	Description	Date

**DRAWING NUMBER** 21-165a **REV**