



- NOTES:
- All dimensions must be checked on site. The contractor must verify all site dimensions, drawings, details & specifications. Any discrepancies must be reported to CONCORDE BGW prior to any commencement of work.
 - Figured dimensions to take preference over those scaled.
 - All specified items are to be installed in accordance with the manufacturers recommendations & instructions.

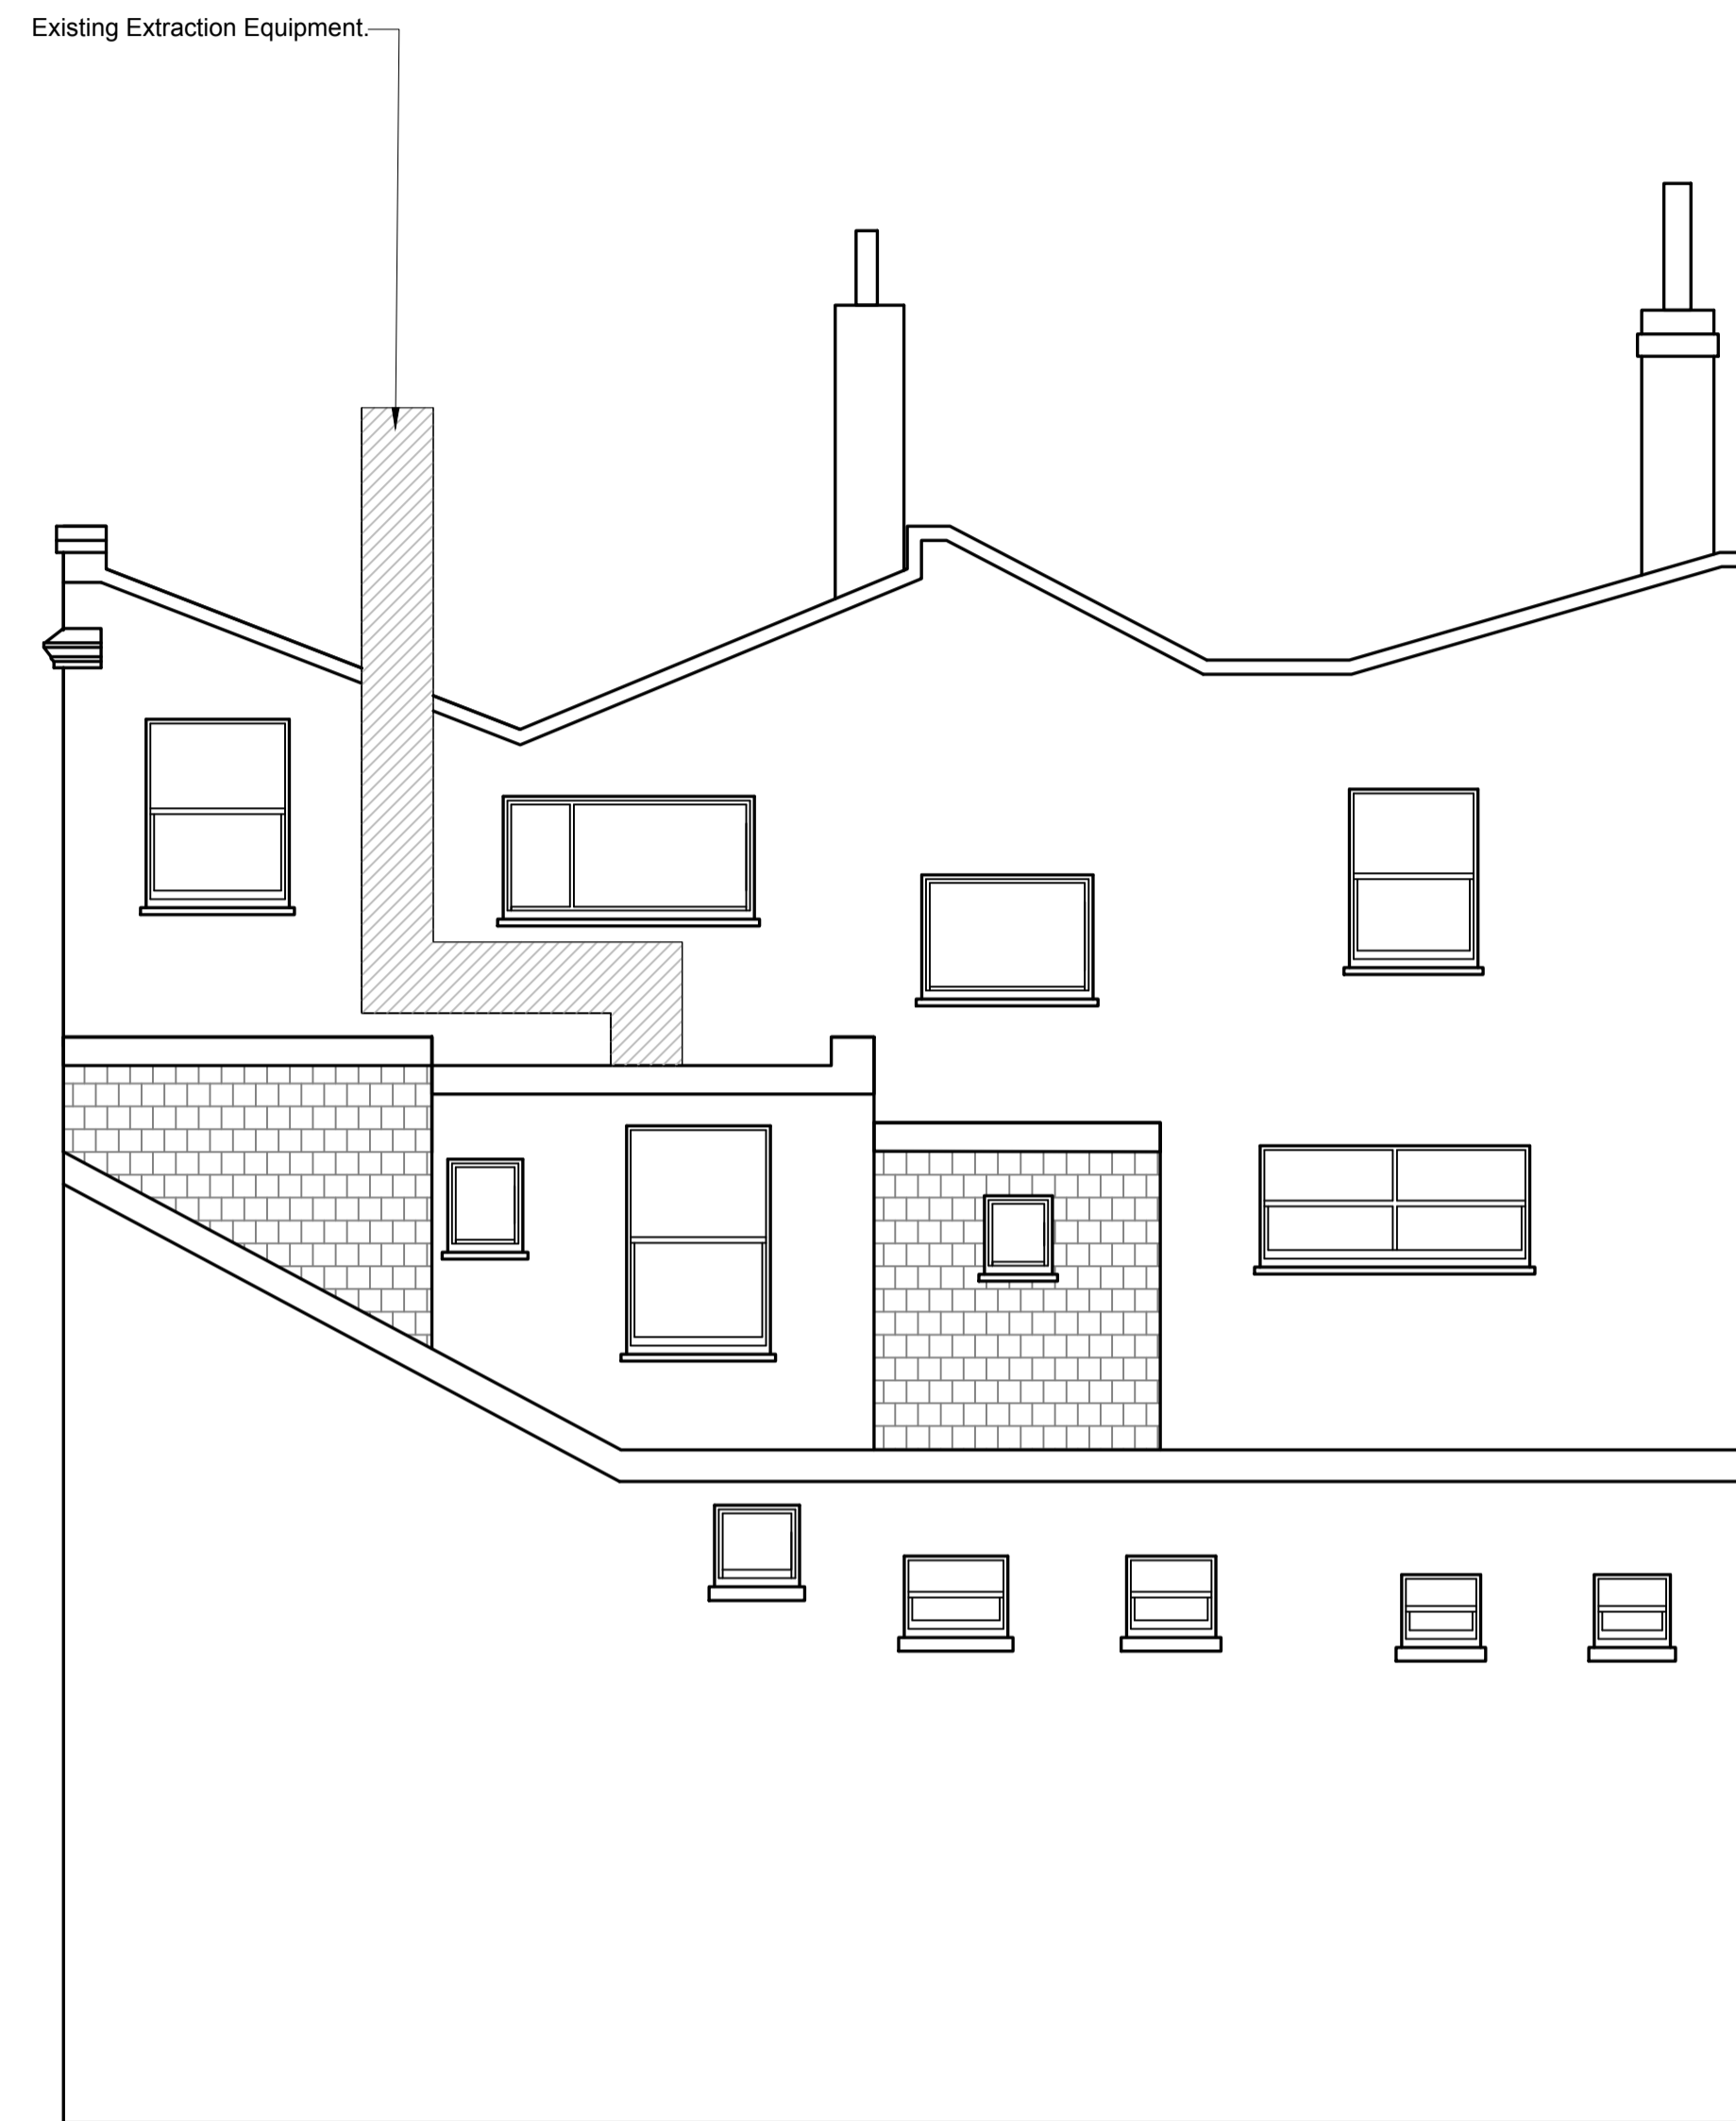

EXISTING SOUTH ELEVATION
Scale 1:50



BLOCK PLAN
Scale 1:500

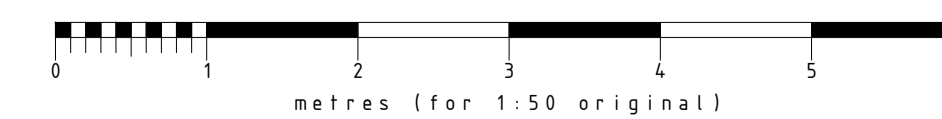

A	25.08.21	ND	LABELS UPDATED
---	----------	----	----------------

Rev:	Date:	Init:	Note:	© Copyright
------	-------	-------	-------	-------------

Stage: **PRELIMINARY**

Client: **HARVEY'S BREWERY**

Project address:
113-114 WESTERN ROAD
HOVE
BRIGHTON
BN1 2AB

Title: **EXISTING SOUTH ELEVATION**

Scale:	1:50	Dwg size:	A1
--------	------	-----------	----

Drawn by:	IMC	Date:	JUNE 21
-----------	-----	-------	---------

Drawing no:	4435-09-02	Rev:	A
-------------	------------	------	---

CONCORDE BGW GROUP

London Unit 114 Screenworks 22 Highbury Grove N5 2EF	Doncaster Palmer Street Hyde Park Doncaster DN4 5DD	Nottingham Unit 3, The Glade Business Centre Forum Road Nottingham NG5 9RW
---	--	--