



- NOTES:
- All dimensions must be checked on site. The contractor must verify all site dimensions, drawings, details & specifications. Any discrepancies must be reported to CONCORDE BGW prior to any commencement of work.
 - Figured dimensions to take preference over those scaled.
 - All specified items are to be installed in accordance with the manufacturers recommendations & instructions.

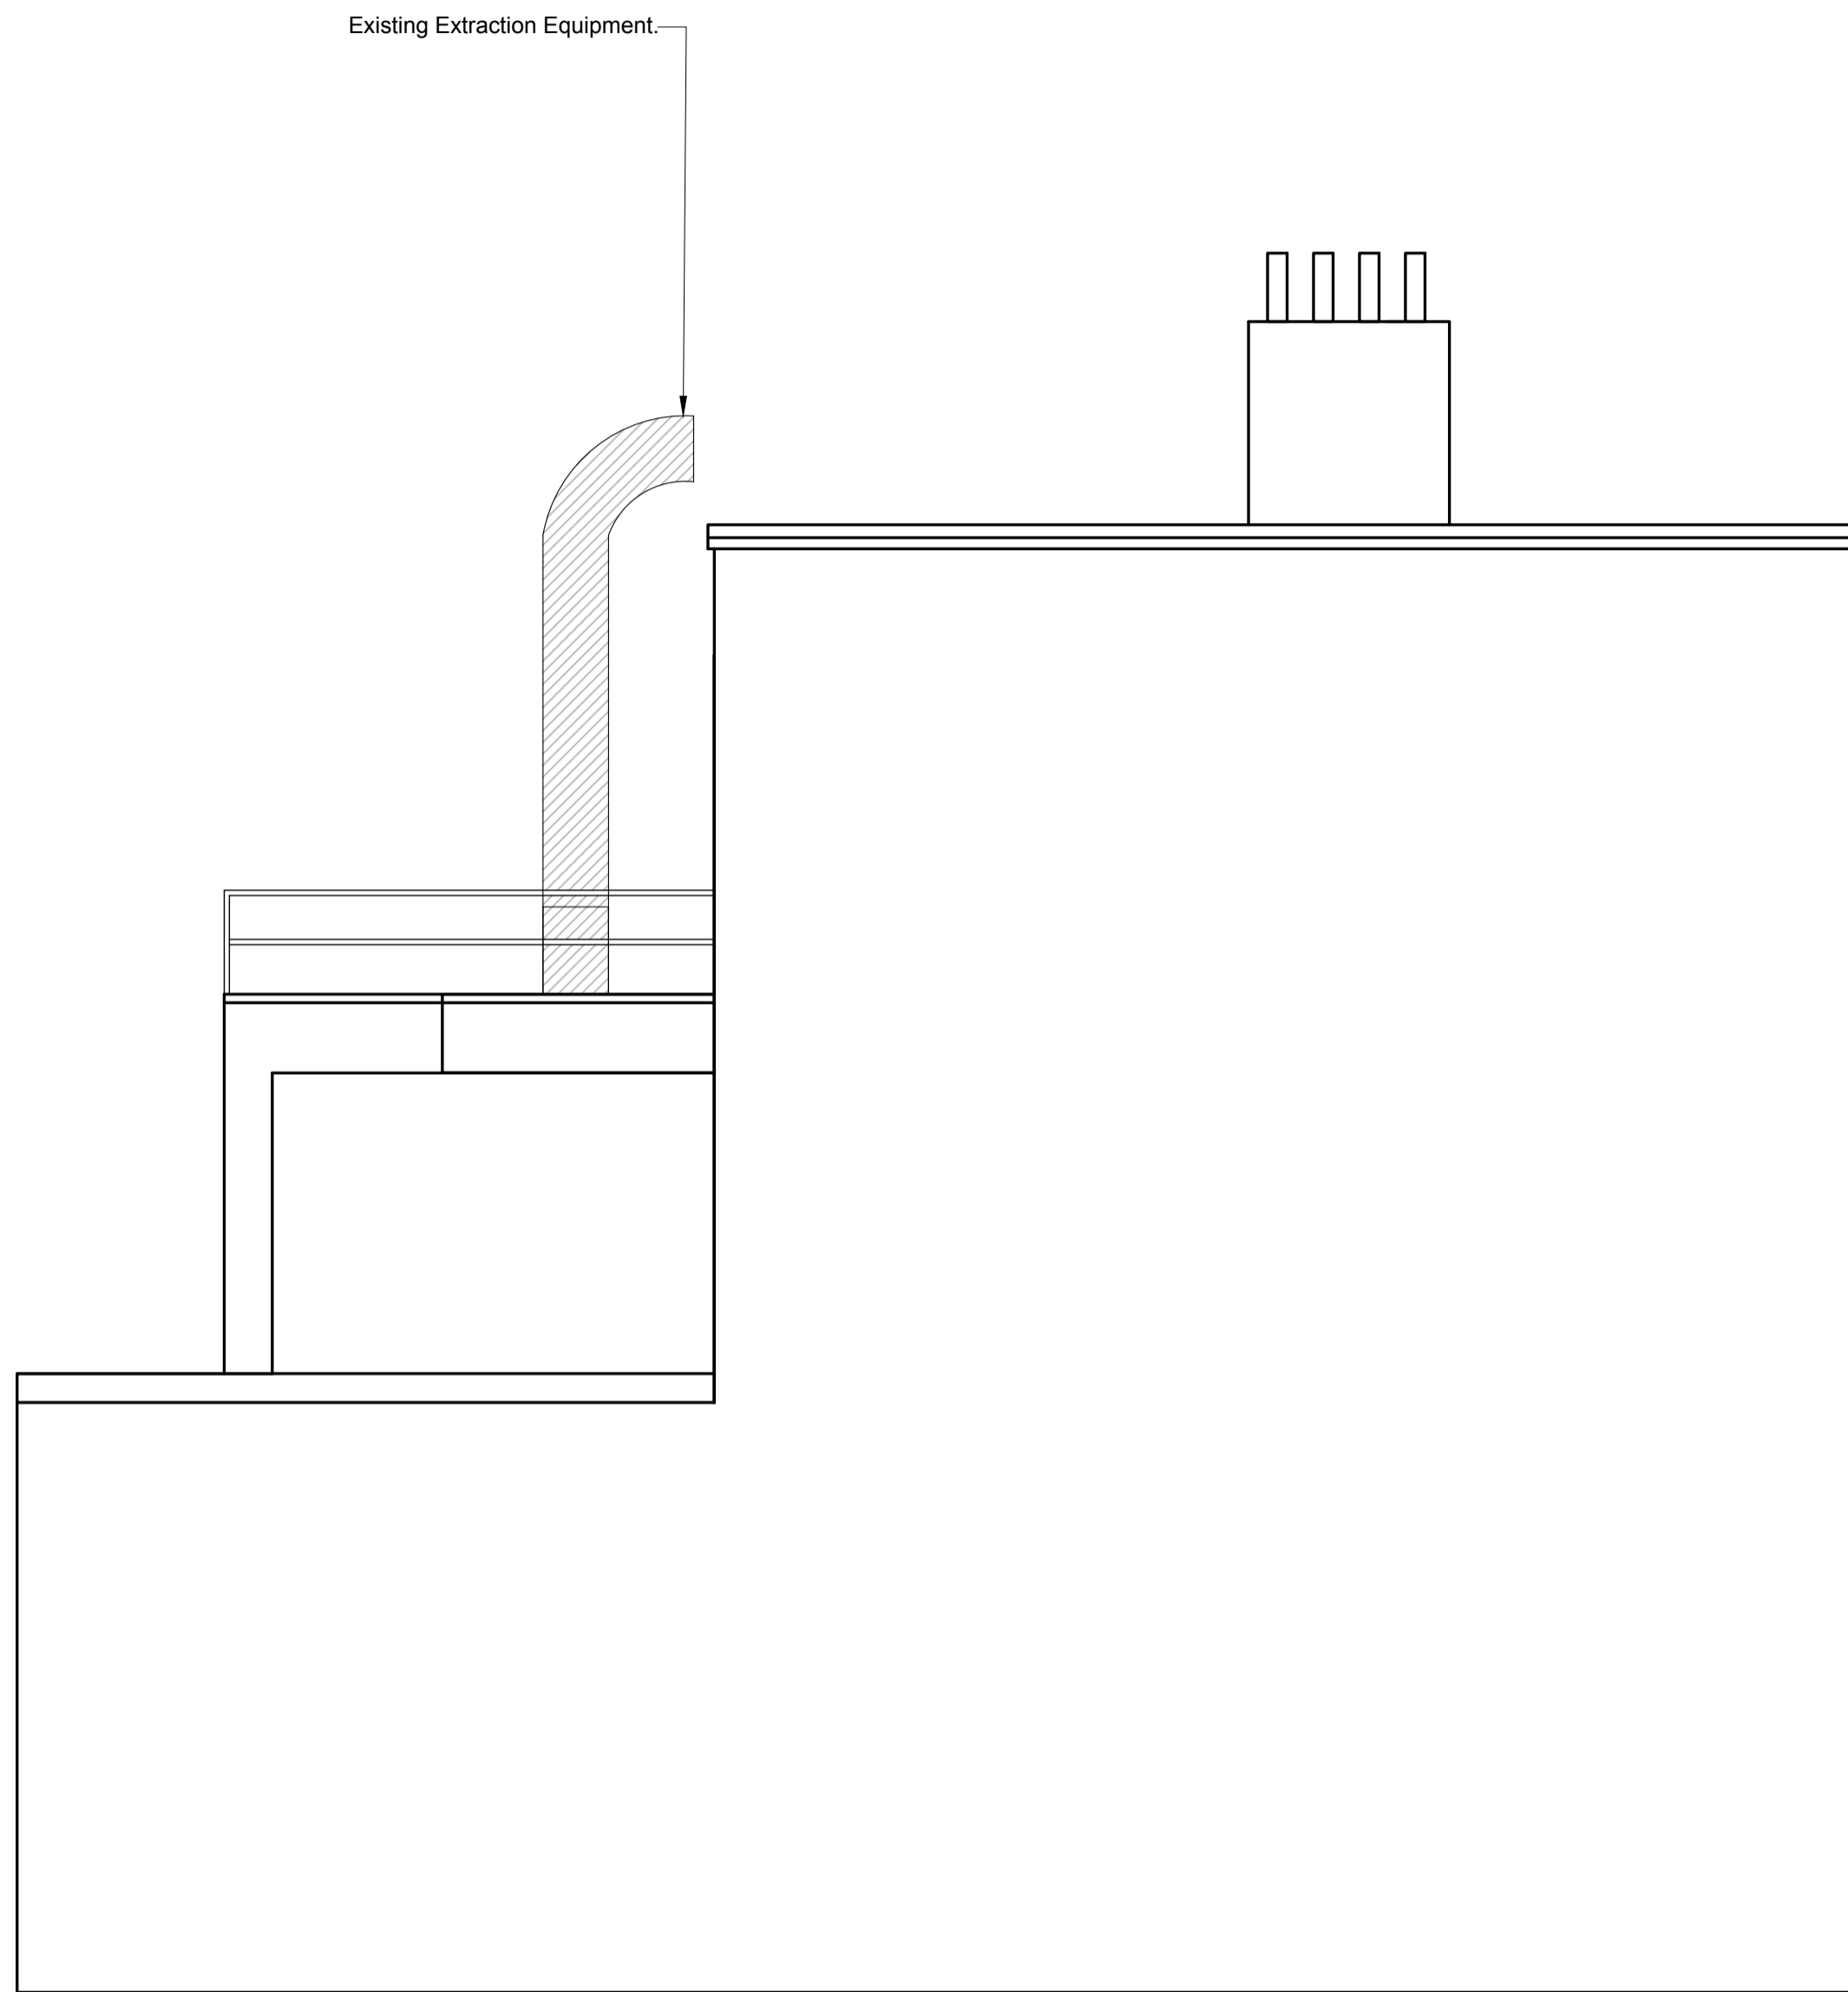


EXISTING EAST ELEVATION
Scale 1:50

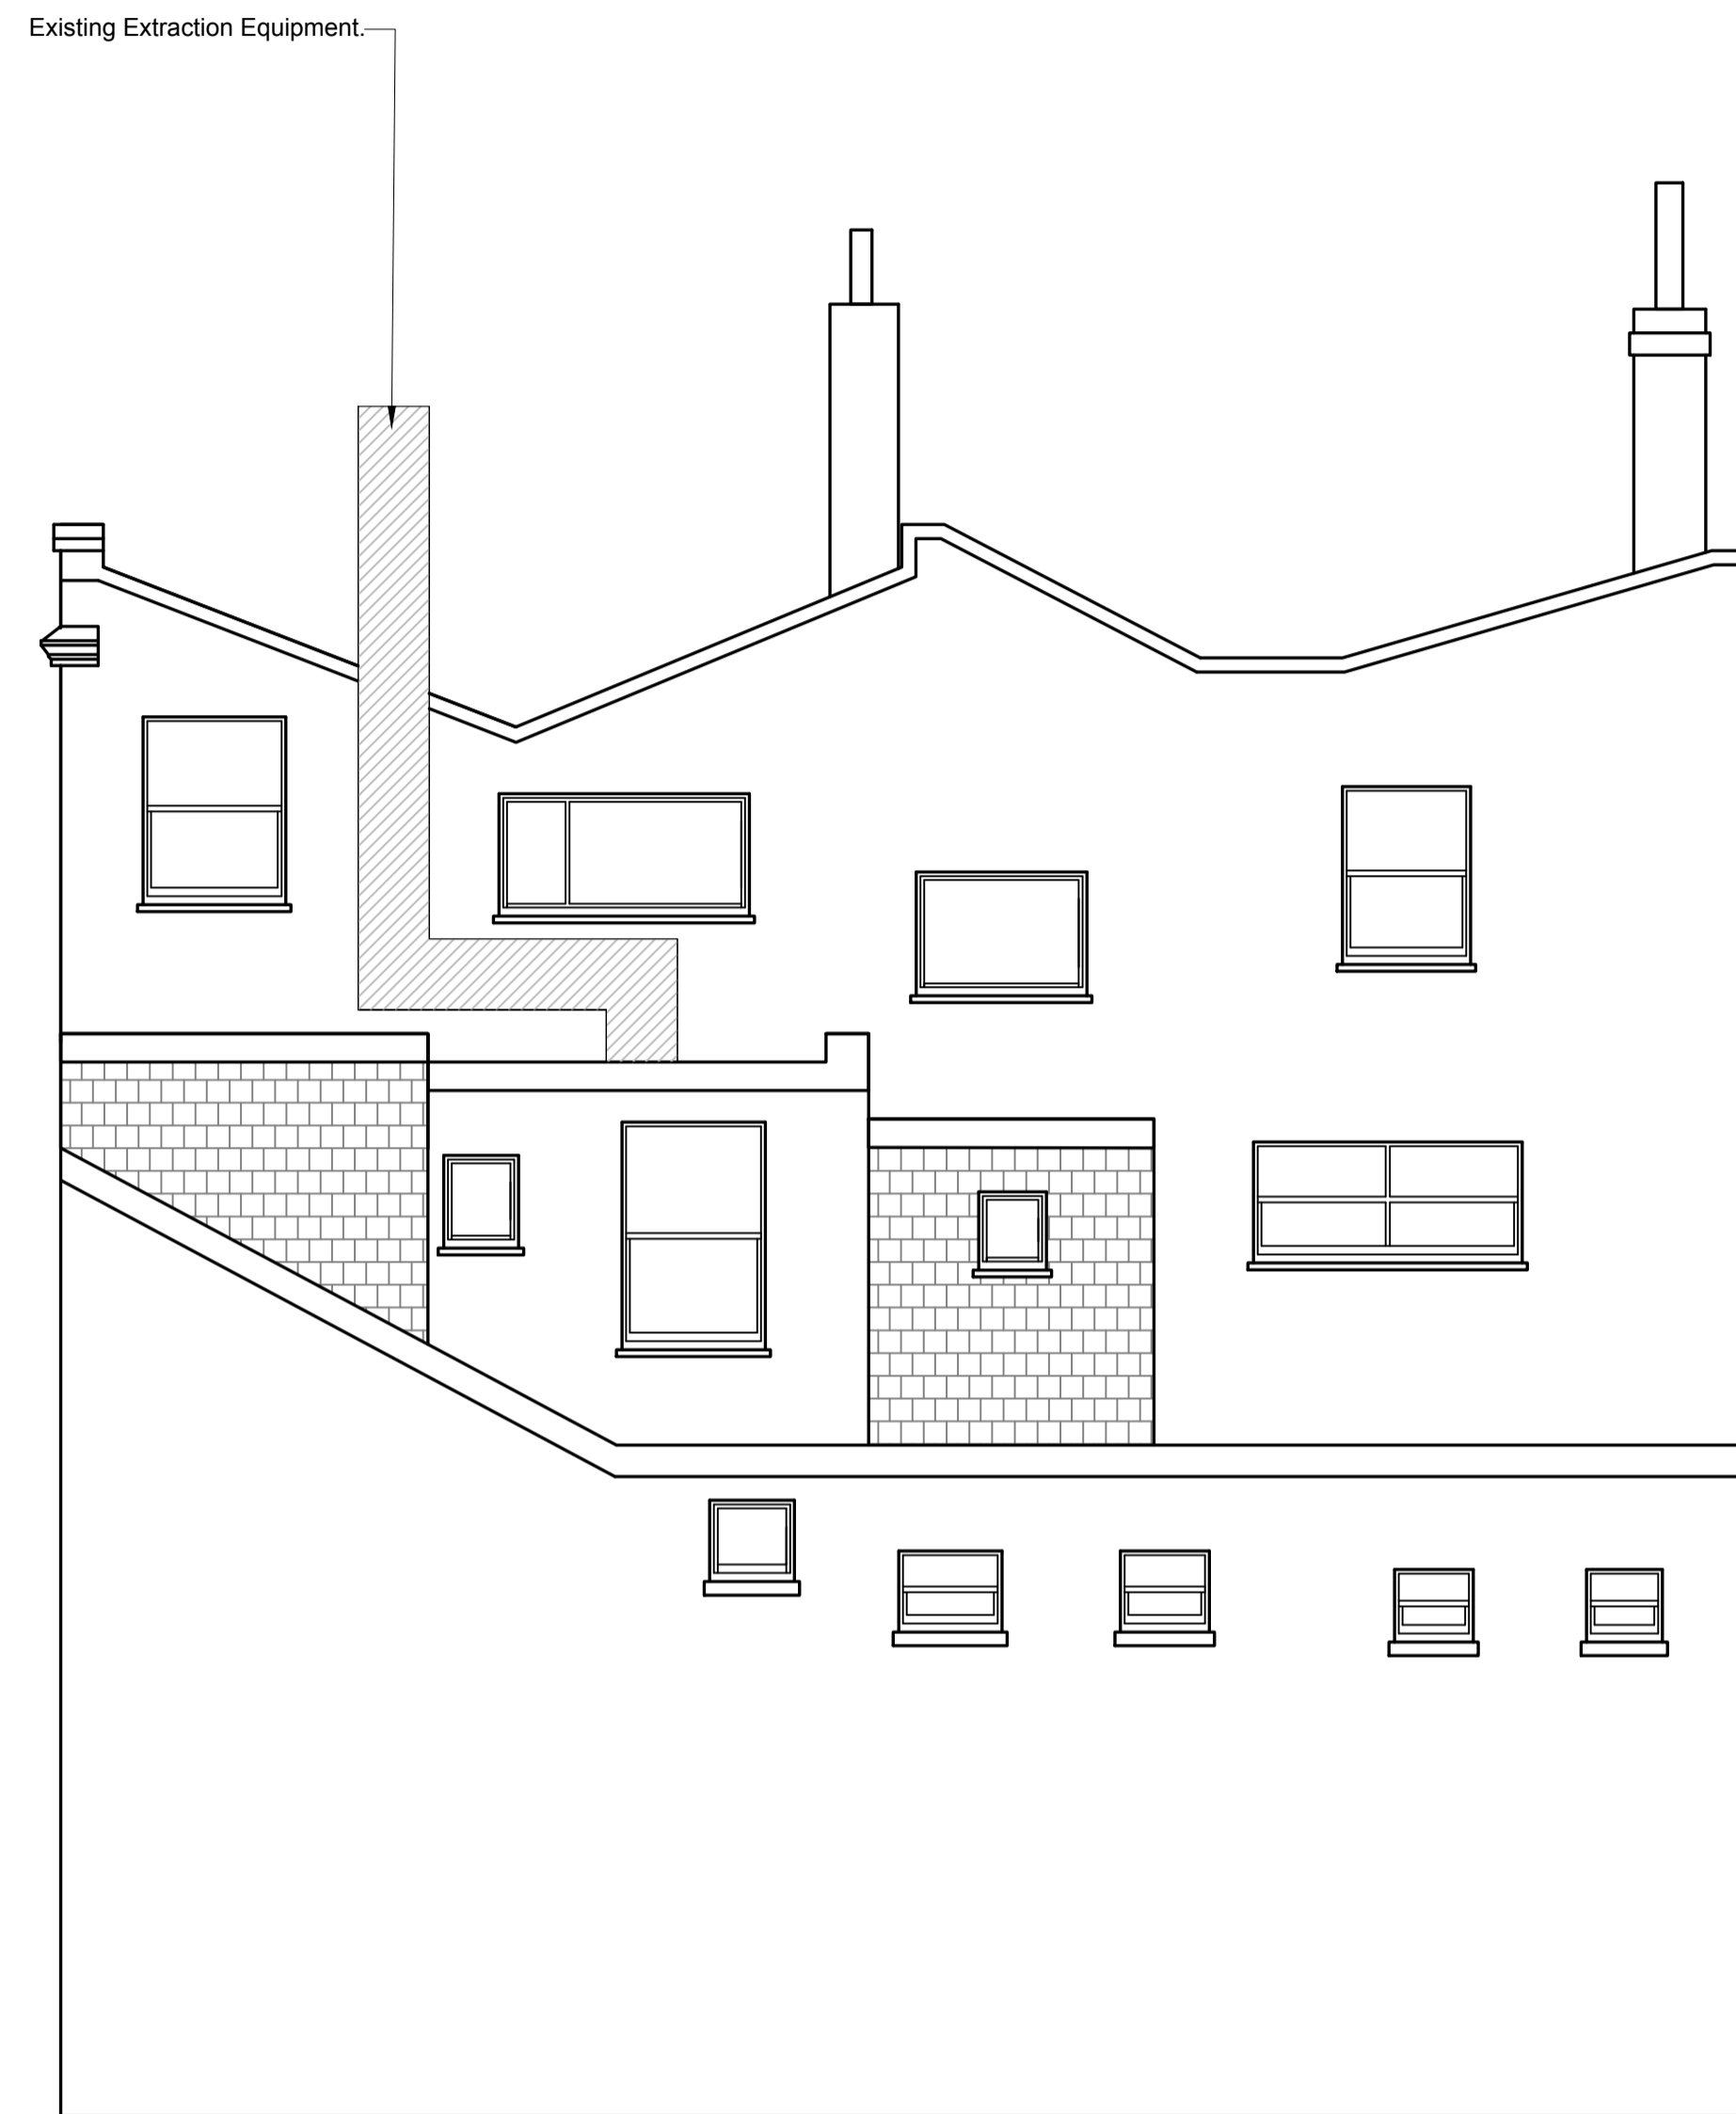

EXISTING SOUTH ELEVATION
Scale 1:50



BLOCK PLAN
Scale 1:500

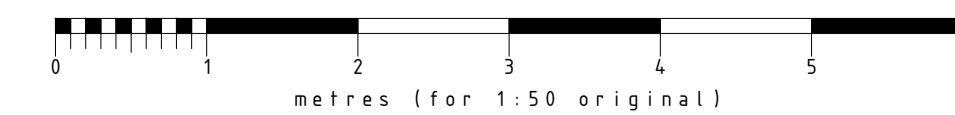

B 31.08.21 ND EAST ELEVATION ADDED

A 31.08.21 ND LABELS ADDED

Rev: Date: Init: Note: © Copyright

Stage: **PRELIMINARY**

Client: **HARVEY'S BREWERY**

Project address:
**113-114 WESTERN ROAD
HOVE
BRIGHTON
BN1 2AB**

Title: **EXISTING SOUTH & EAST
ELEVATION**

Scale: **1:50** Dwg size: **A1**

Drawn by: **IMC** Date: **JUNE 21**

Drawing no: **4435-09-02** Rev: **B**

**CONCORDE
BGW GROUP**

London Unit 114 Screenworks 22 Highbury Grove N5 2EF	Doncaster Palmer Street Hyde Park Doncaster DN4 5DD	Nottingham Unit 3, The Glade Business Centre Forum Road Nottingham NG5 9RW
---	--	--