

This drawing, design & all information contained herein remains the sole copyright of CONCORDE BGW & reproduction in any form is strictly forbidden unless permission is obtained in writing.


NOTES:

- All dimensions must be checked on site. The contractor must verify all site dimensions, drawings, details & specifications. Any discrepancies must be reported to CONCORDE BGW prior to any commencement of work.
- Figured dimensions to take preference over those scaled.
- All specified items are to be installed in accordance with the manufacturers recommendations & instructions.

© Copyright




PROPOSED NORTH ELEVATION  
Scale 1:50

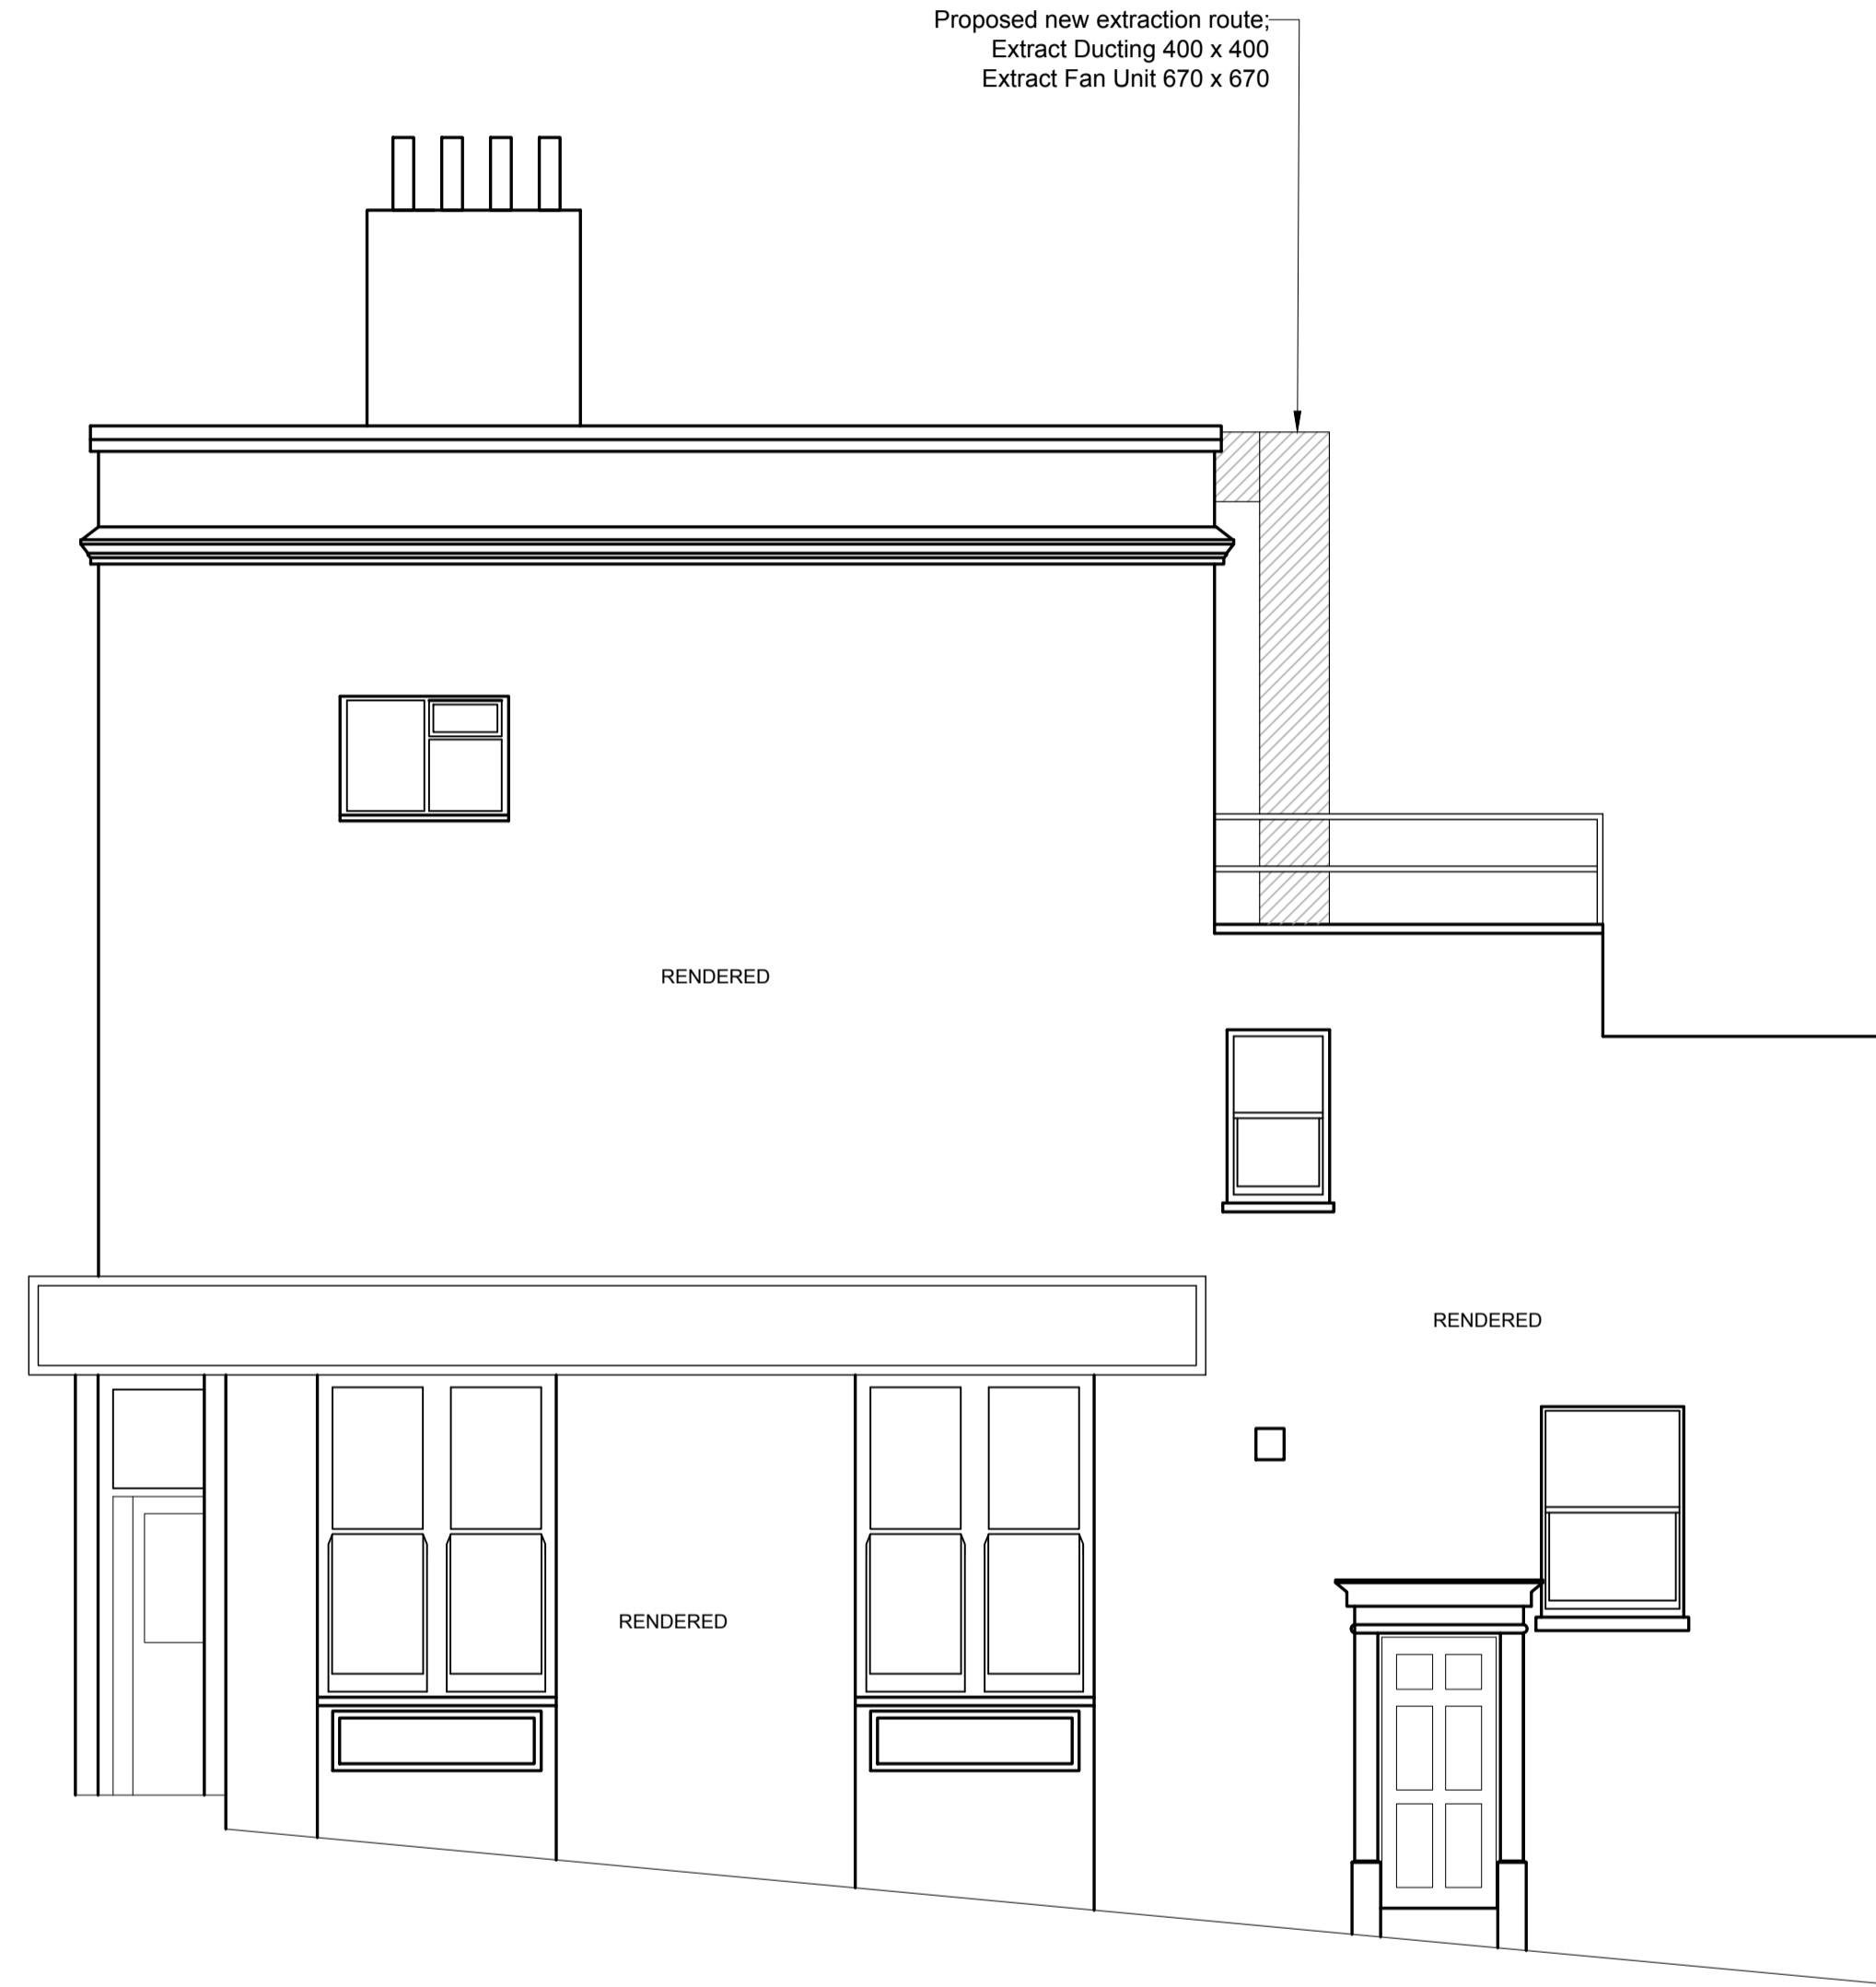

PROPOSED WEST ELEVATION  
Scale 1:50



BLOCK PLAN  
Scale 1:500

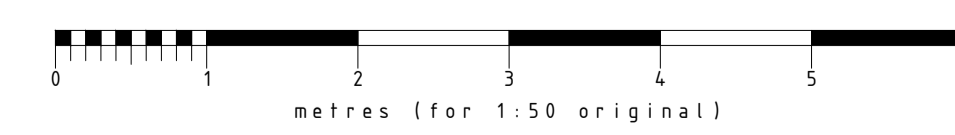

Rev:	Date:	Init:	Note:	© Copyright
A	25.08.21	ND	LABELS UPDATED	

Stage:	<b>PRELIMINARY</b>
--------	--------------------

Client:	HARVEY'S BREWERY
---------	------------------

Project address:	113-114 WESTERN ROAD HOVE BRIGHTON BN1 2AB
------------------	---

Title:	PROPOSED NORTH & WEST ELEVATION
--------	---------------------------------

Scale:	1:50	Dwg size:	A1
--------	------	-----------	----

Drawn by:	IMC	Date:	JUNE 21
-----------	-----	-------	---------

Drawing no:	4435-09-03	Rev:	A
-------------	------------	------	---

# CONCORDE BGW GROUP

London Unit 114 Screenworks 22 Highbury Grove N5 2EF	Doncaster Palmer Street Hyde Park Doncaster DN4 5DD	Nottingham Unit 3, The Glade Business Centre Forum Road Nottingham NG5 9RW
--	---	---

01302 361 024      [concordebgw.com](http://concordebgw.com)