



PROPOSED SITE PLAN. 1:100.

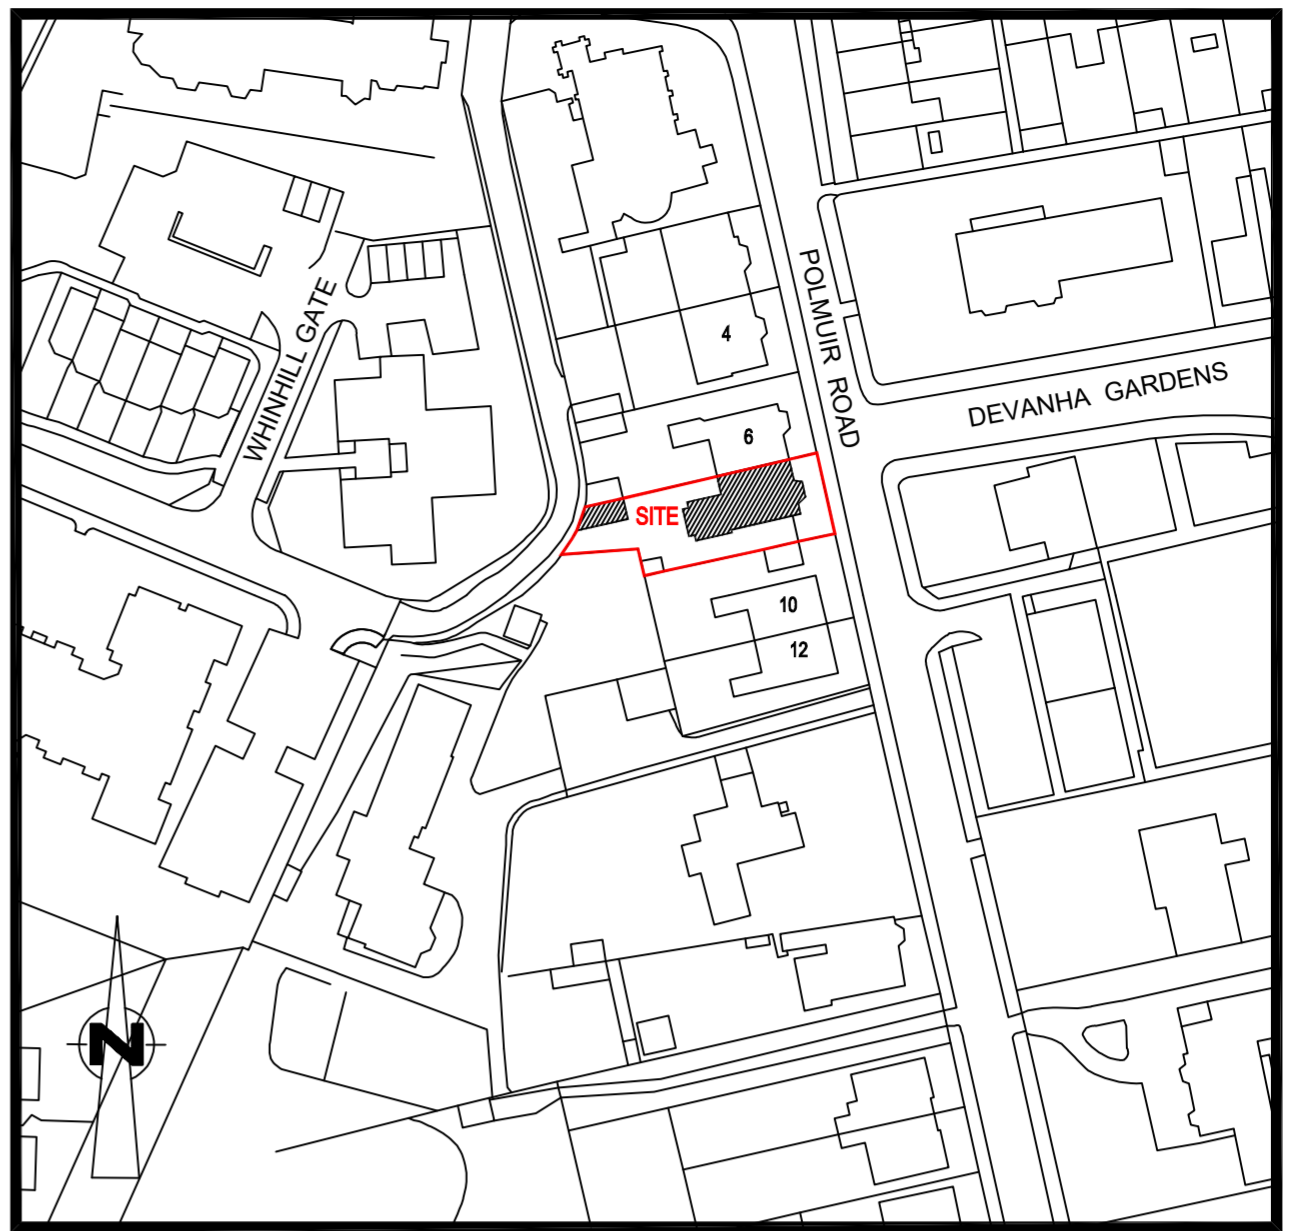

Crown Copyright. All rights reserved. Licence Number 100020449
LOCATION PLAN. 1:1250

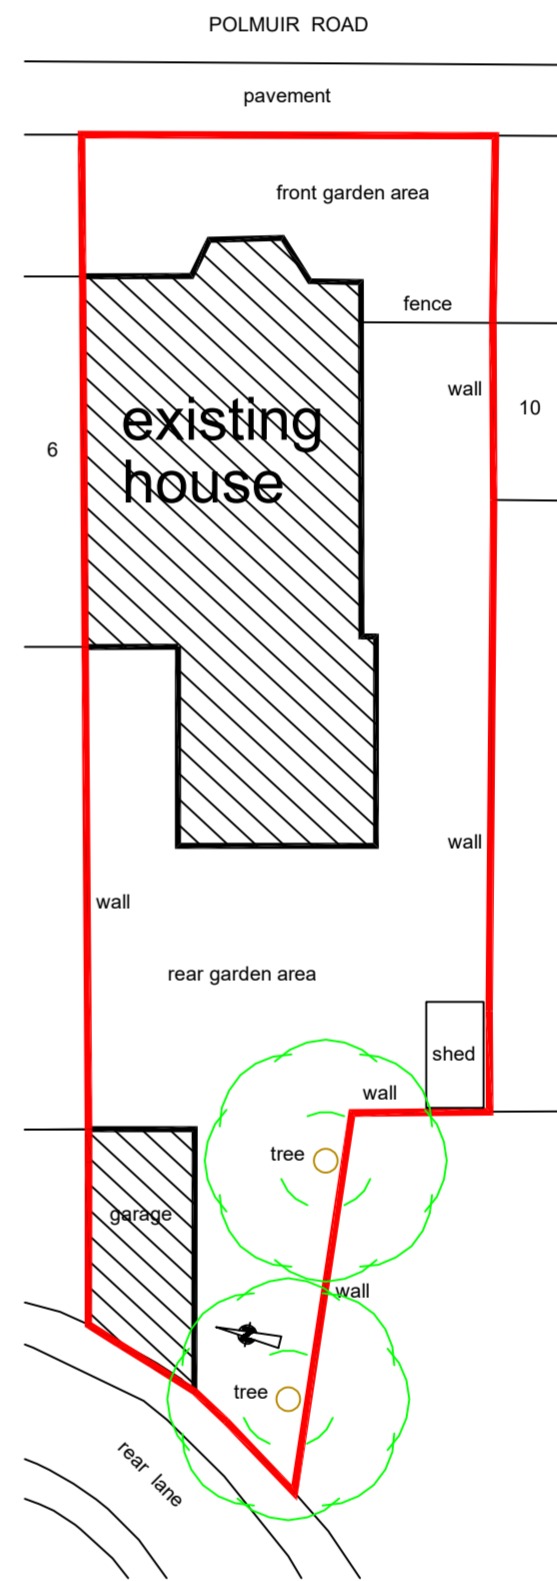

EXISTING SITE PLAN. 1:250.

TREE REMOVAL :
The existing tree (*Acer Platanoides*) is to be removed due to its health concerns. It is heavily clad with ivy with signs on the tree that it is suffering and it also has a distinct lean towards the property.
There is a large change in level with the adjacent property with the existing granite wall showing signs of movement. The tree also creates a considerable impact on daylight in the rear garden and the grass next to the garage has stopped growing.

Rev	Date	Revision	By
B	30/08/21	TREE WORKS PLANNING SUBMISSION	RL
A	03/06/21	FIRST ISSUE	RL

ROBERT LAMB
Architectural Services Ltd



BURNSIDE STEADING. 24 SMALLHOLDINGS.
BALMEDIE, ABERDEEN. AB23 8WU.
TEL/FAX: 01358 742771 MOB: 07766 106279
E-Mail: robert.lamb6@btopenworld.com

Client MR CHRIS EVANS		
Project Proposed removal of existing tree to rear of 8 Polmuir Road. Aberdeen.		
Description Existing and proposed site plans		
Project No EVANS4	Drawing No PL001	Amendment B
Scale as shown @ A2	Date 27/08/21	Drawn By RGL
Computer File Ref	Checked By	Status planning

© This drawing is the sole copyright of Robert Lamb and should not be copied or reproduced in any way without prior consent from Robert Lamb