
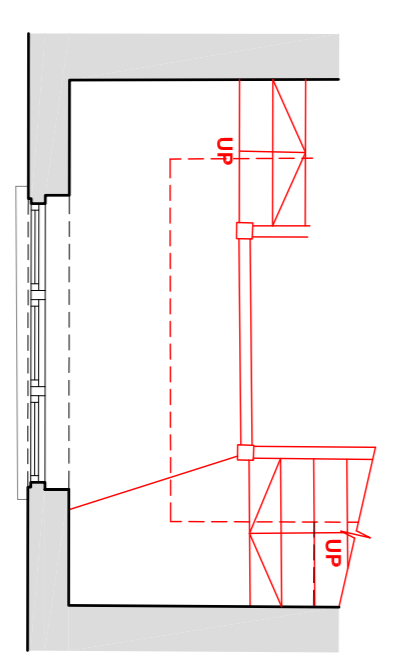


KEY
Existing Walls

GENERAL NOTES:

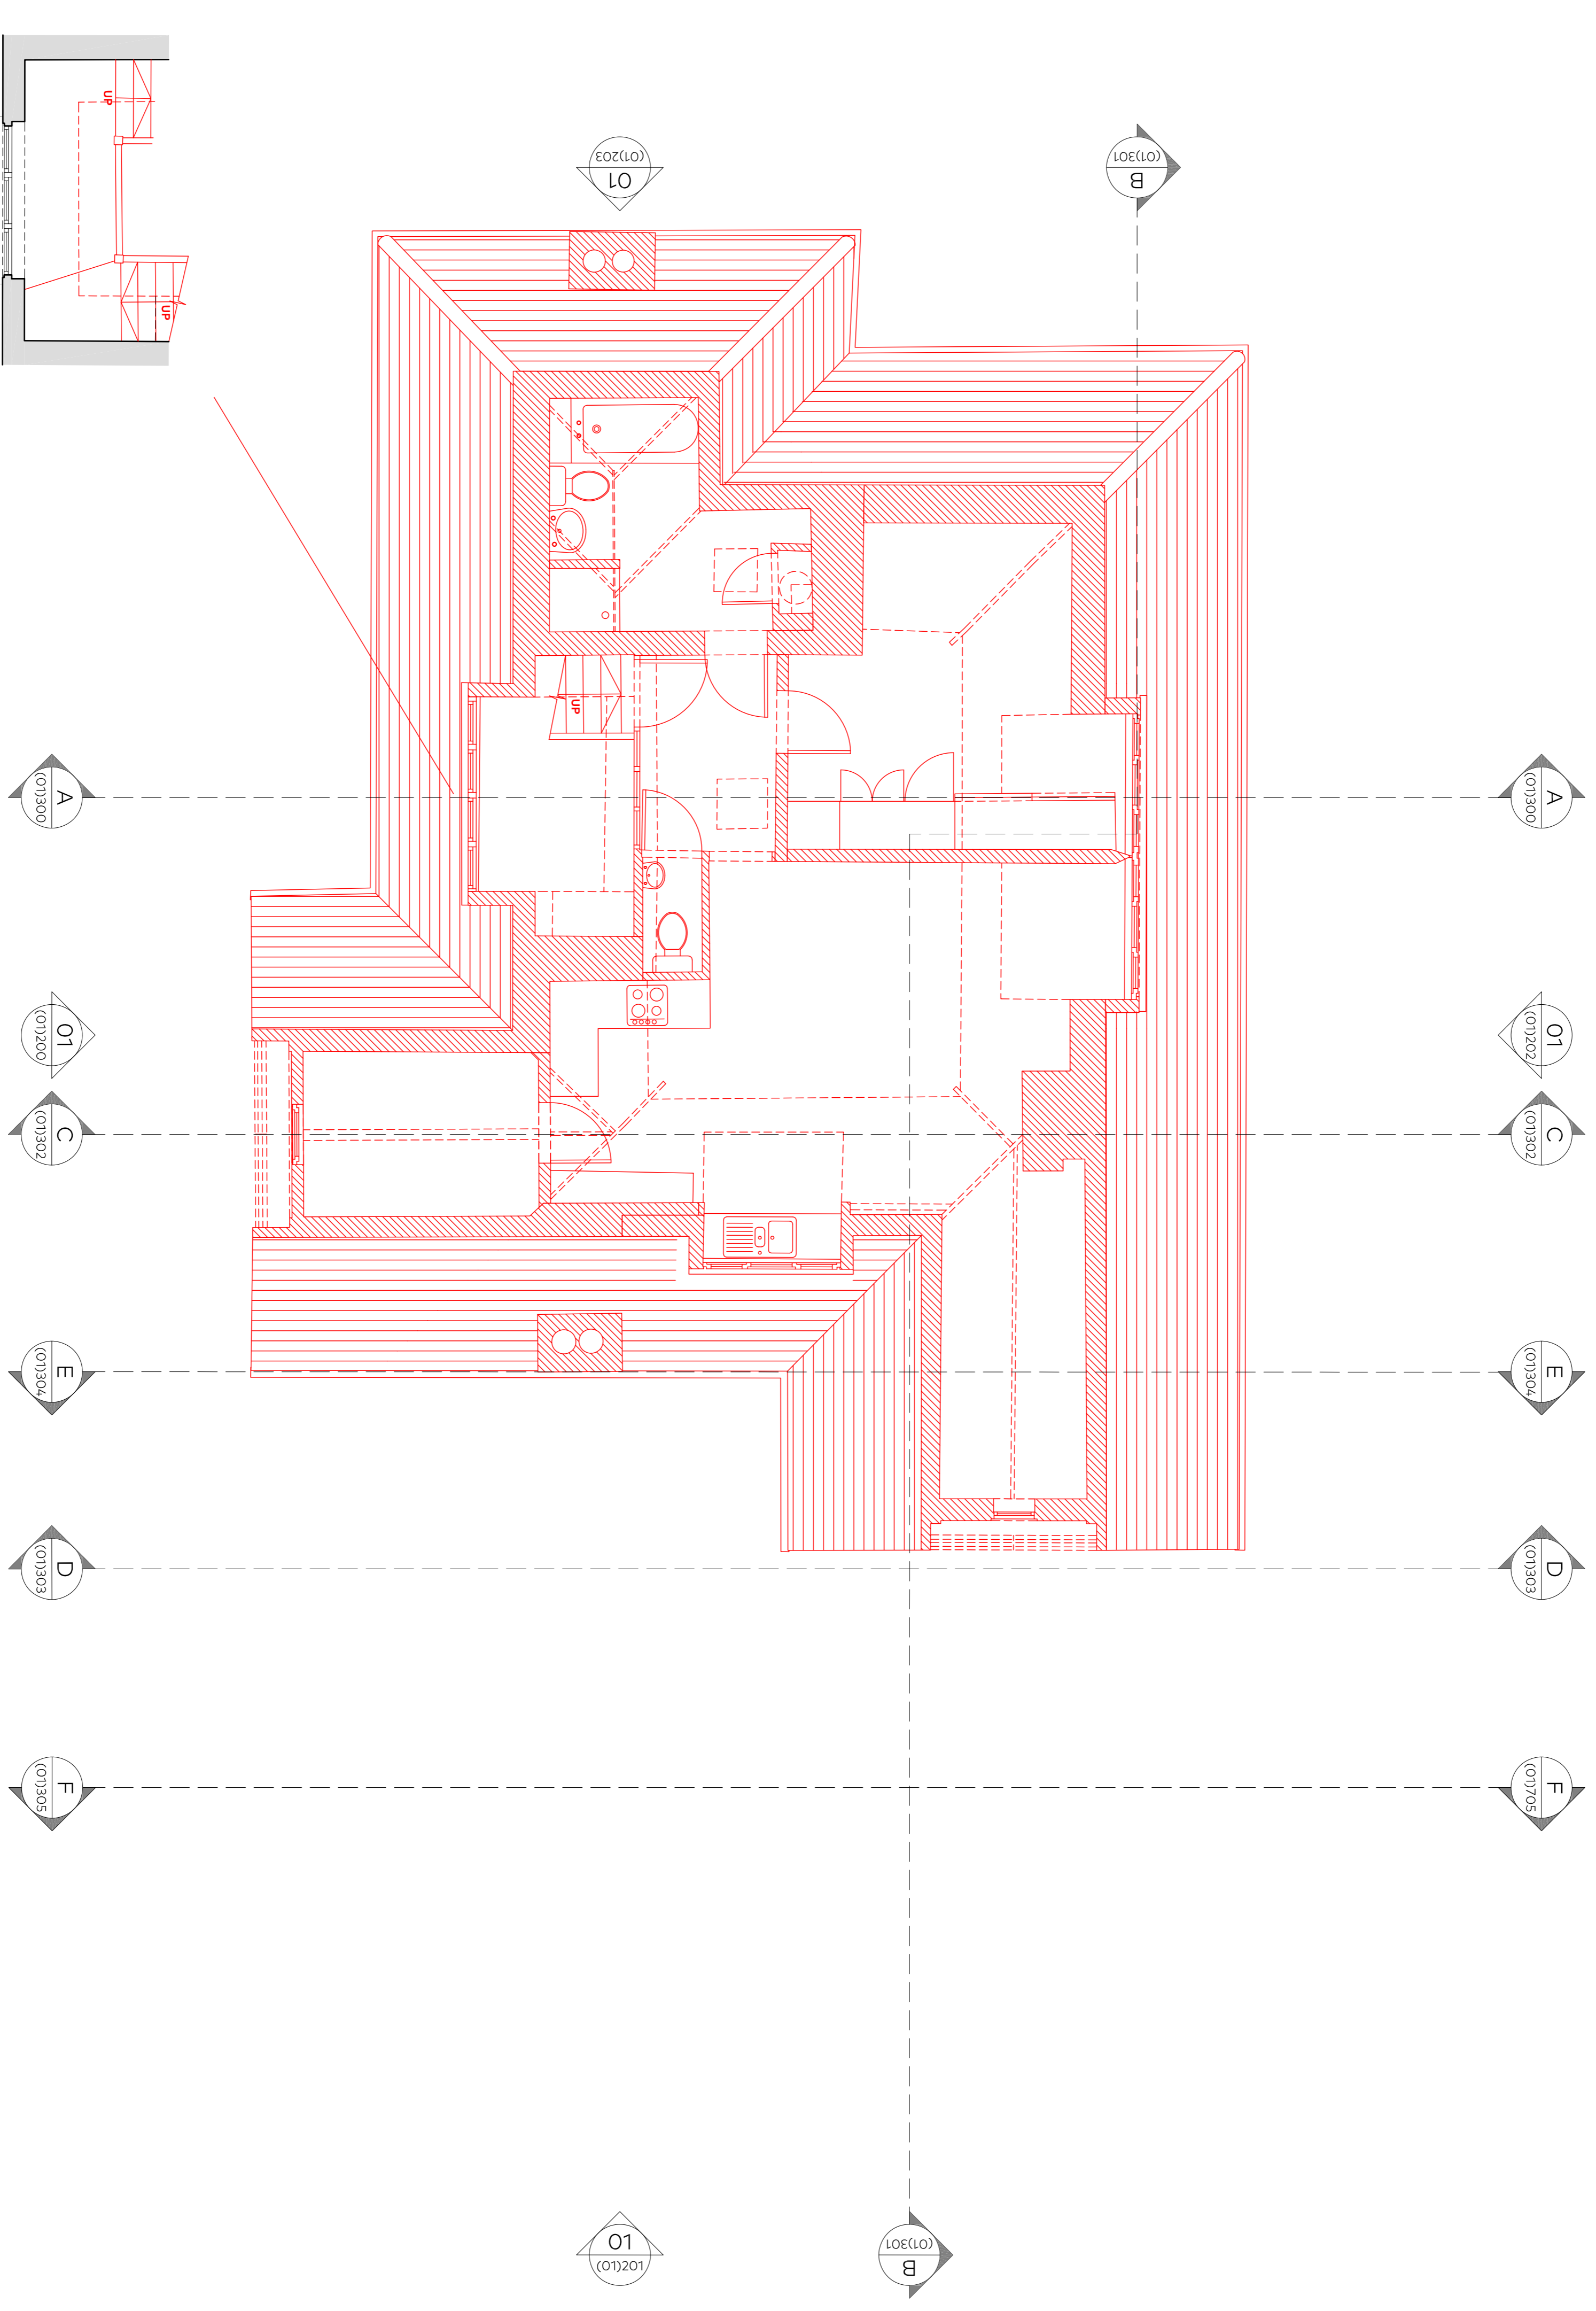

Rev	Date	Issue	Notes
B	06.08.2021	Planning Issue	
A	20.11.2019	Planning Issue	
Rev	Issue Date	Revision Notes	

General Notes
 Drawings shall include all dimensions and be checked for accuracy. All dimensions shall be taken from the finished face of the work unless otherwise stated. Dimensions shall be taken from the finished face of the work unless otherwise stated. All dimensions shall be taken from the finished face of the work unless otherwise stated. All dimensions shall be taken from the finished face of the work unless otherwise stated.

PLANNING

Job Number: **867**
 Drawing Number: **(PL)104**
 Rev: **B**


Scale: 1:50@A1
 1:100@A3

Drawing Title: **Second Floor Plan**
 As Existing with Demolition

Project: **18 Hendon Avenue**
 London, N3 1UE

Client: **Private Client**

Date: **11.10.2019**
 Drawn: **AB**
 Checked: **YD**

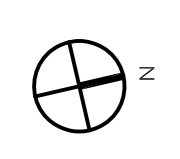

Garnett & Partners LLP
 Studio 303, The Printrooms
 164-180 Union Street
 London
 SE1 0UH
 +44 20 7404 7677