
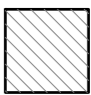
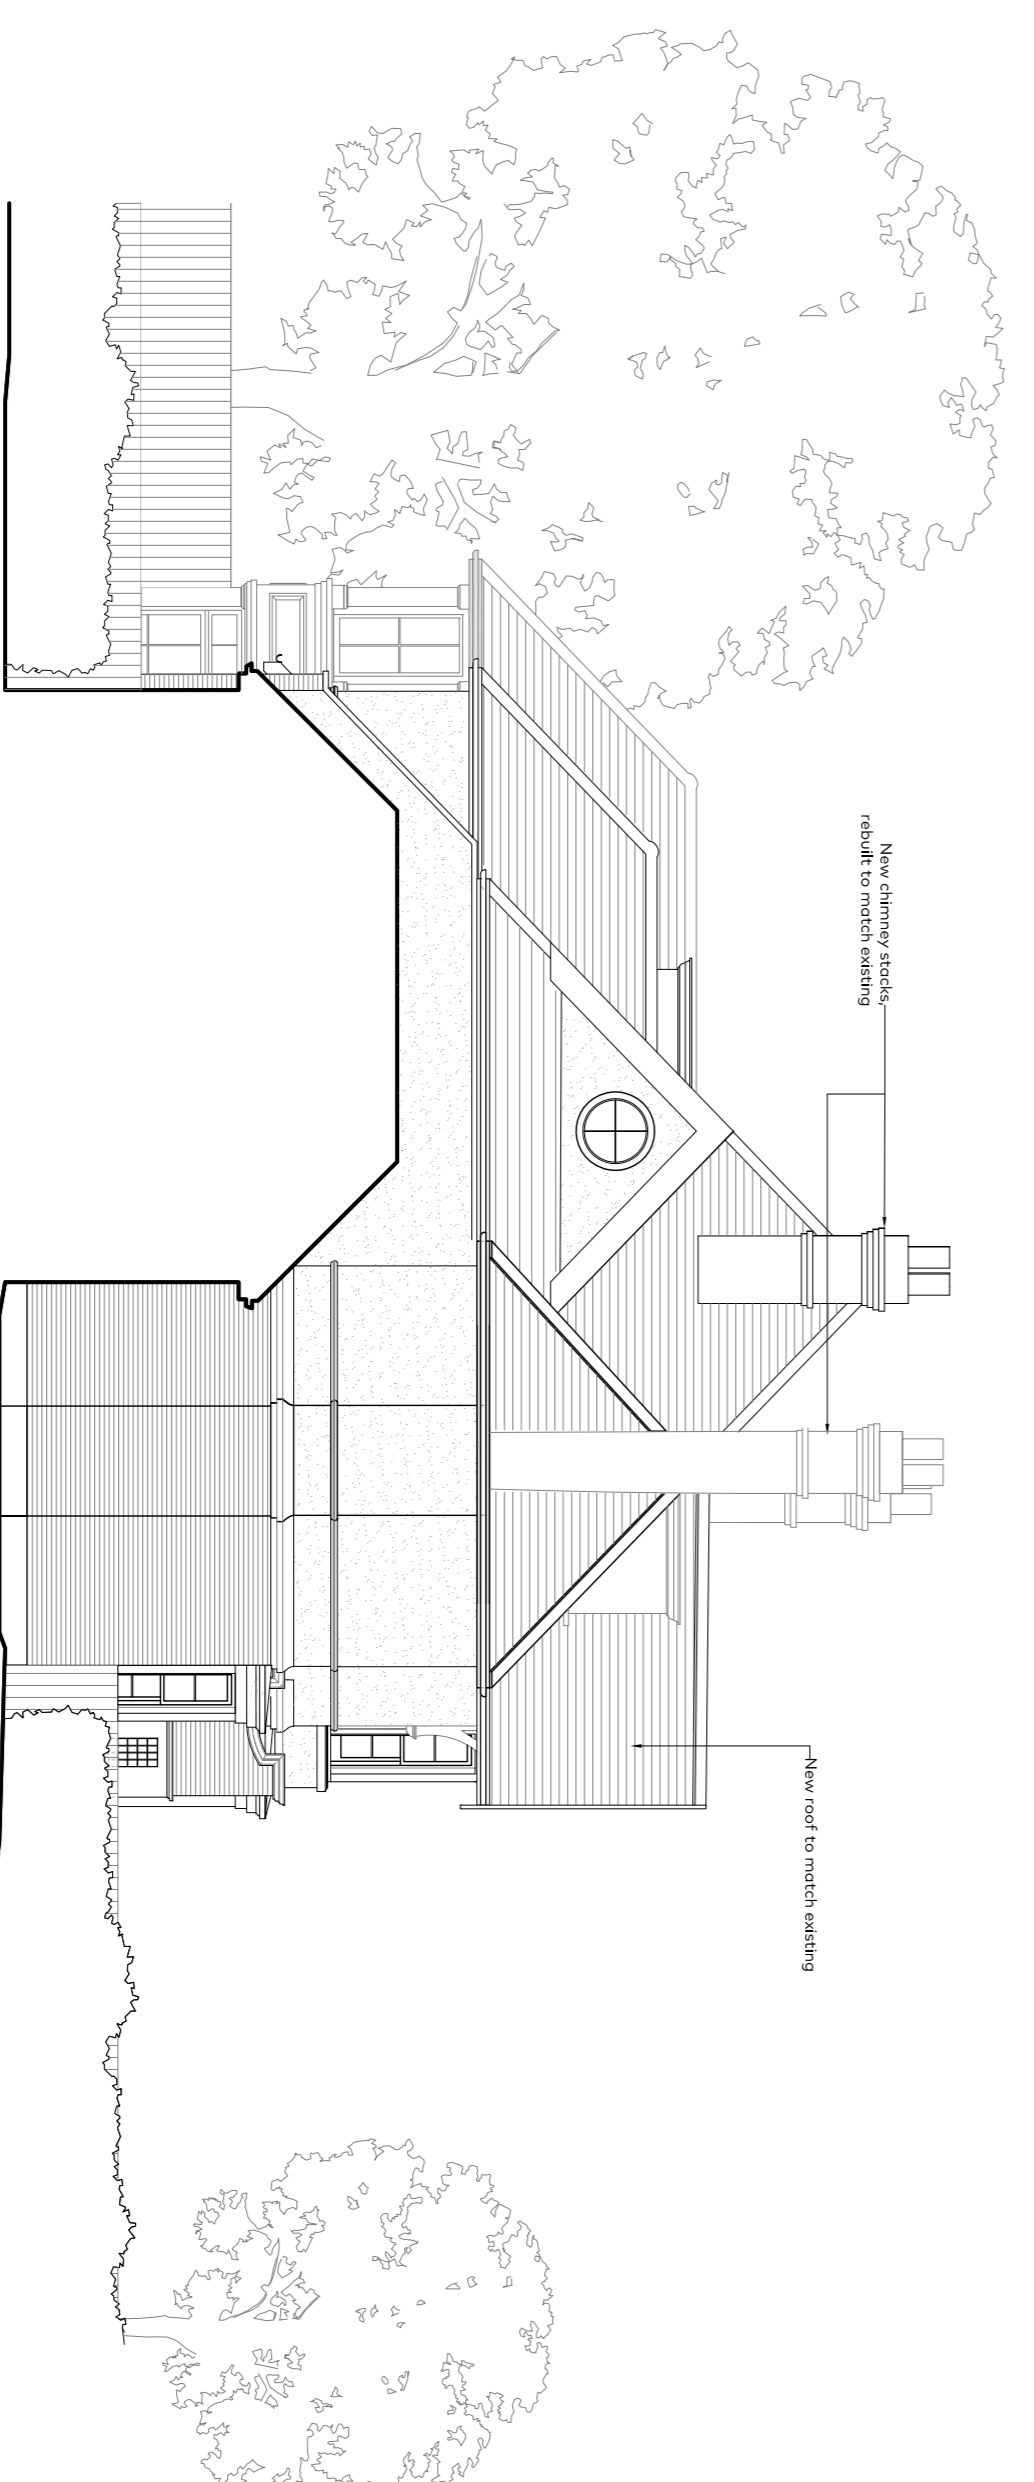


- KEY**
-  Existing Walls
 -  Proposed Walls




01
North Elevation
(PL)601
As Proposed



01
West Elevation
(PL)601
As Proposed



Scale in Metres @ 1:100

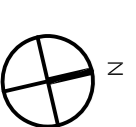

Rev	Date	Description	By	Check
D	04.08.2021	Planning Issue	AB	
C	10.02.2020	Planning Issue	JD	
B	20.01.2020	Planning Issue	JD	
A	20.11.2019	Planning Issue	LD	
Rev	Issue Date	Revision Notes	Drawn	

General Notes
 Do not scale. All written dimensions must be checked on site before work commences on site or in shop. Figured dimensions take preference over those scaled. Discrepancies where identified, must be reported to the Architect immediately. Any areas indicated as to be removed must be clearly marked on site. All work must be carried out in accordance with the Building Regulations and to the satisfaction of the Local Authority.

PLANNING

Drawing Status

Job Number | Drawing Number | Rev | Scale
867 | **(PL)601** | **D** | 1:100@A1
 1:200@A3

Drawing Title | North and West Elevations
 As Proposed

Project | 18 Hendon Avenue
 London, N3 7UE

Client | Private Client

Date | 11.10.2019 | drawn | checked