


KEY

Existing Walls

GENERAL NOTES:

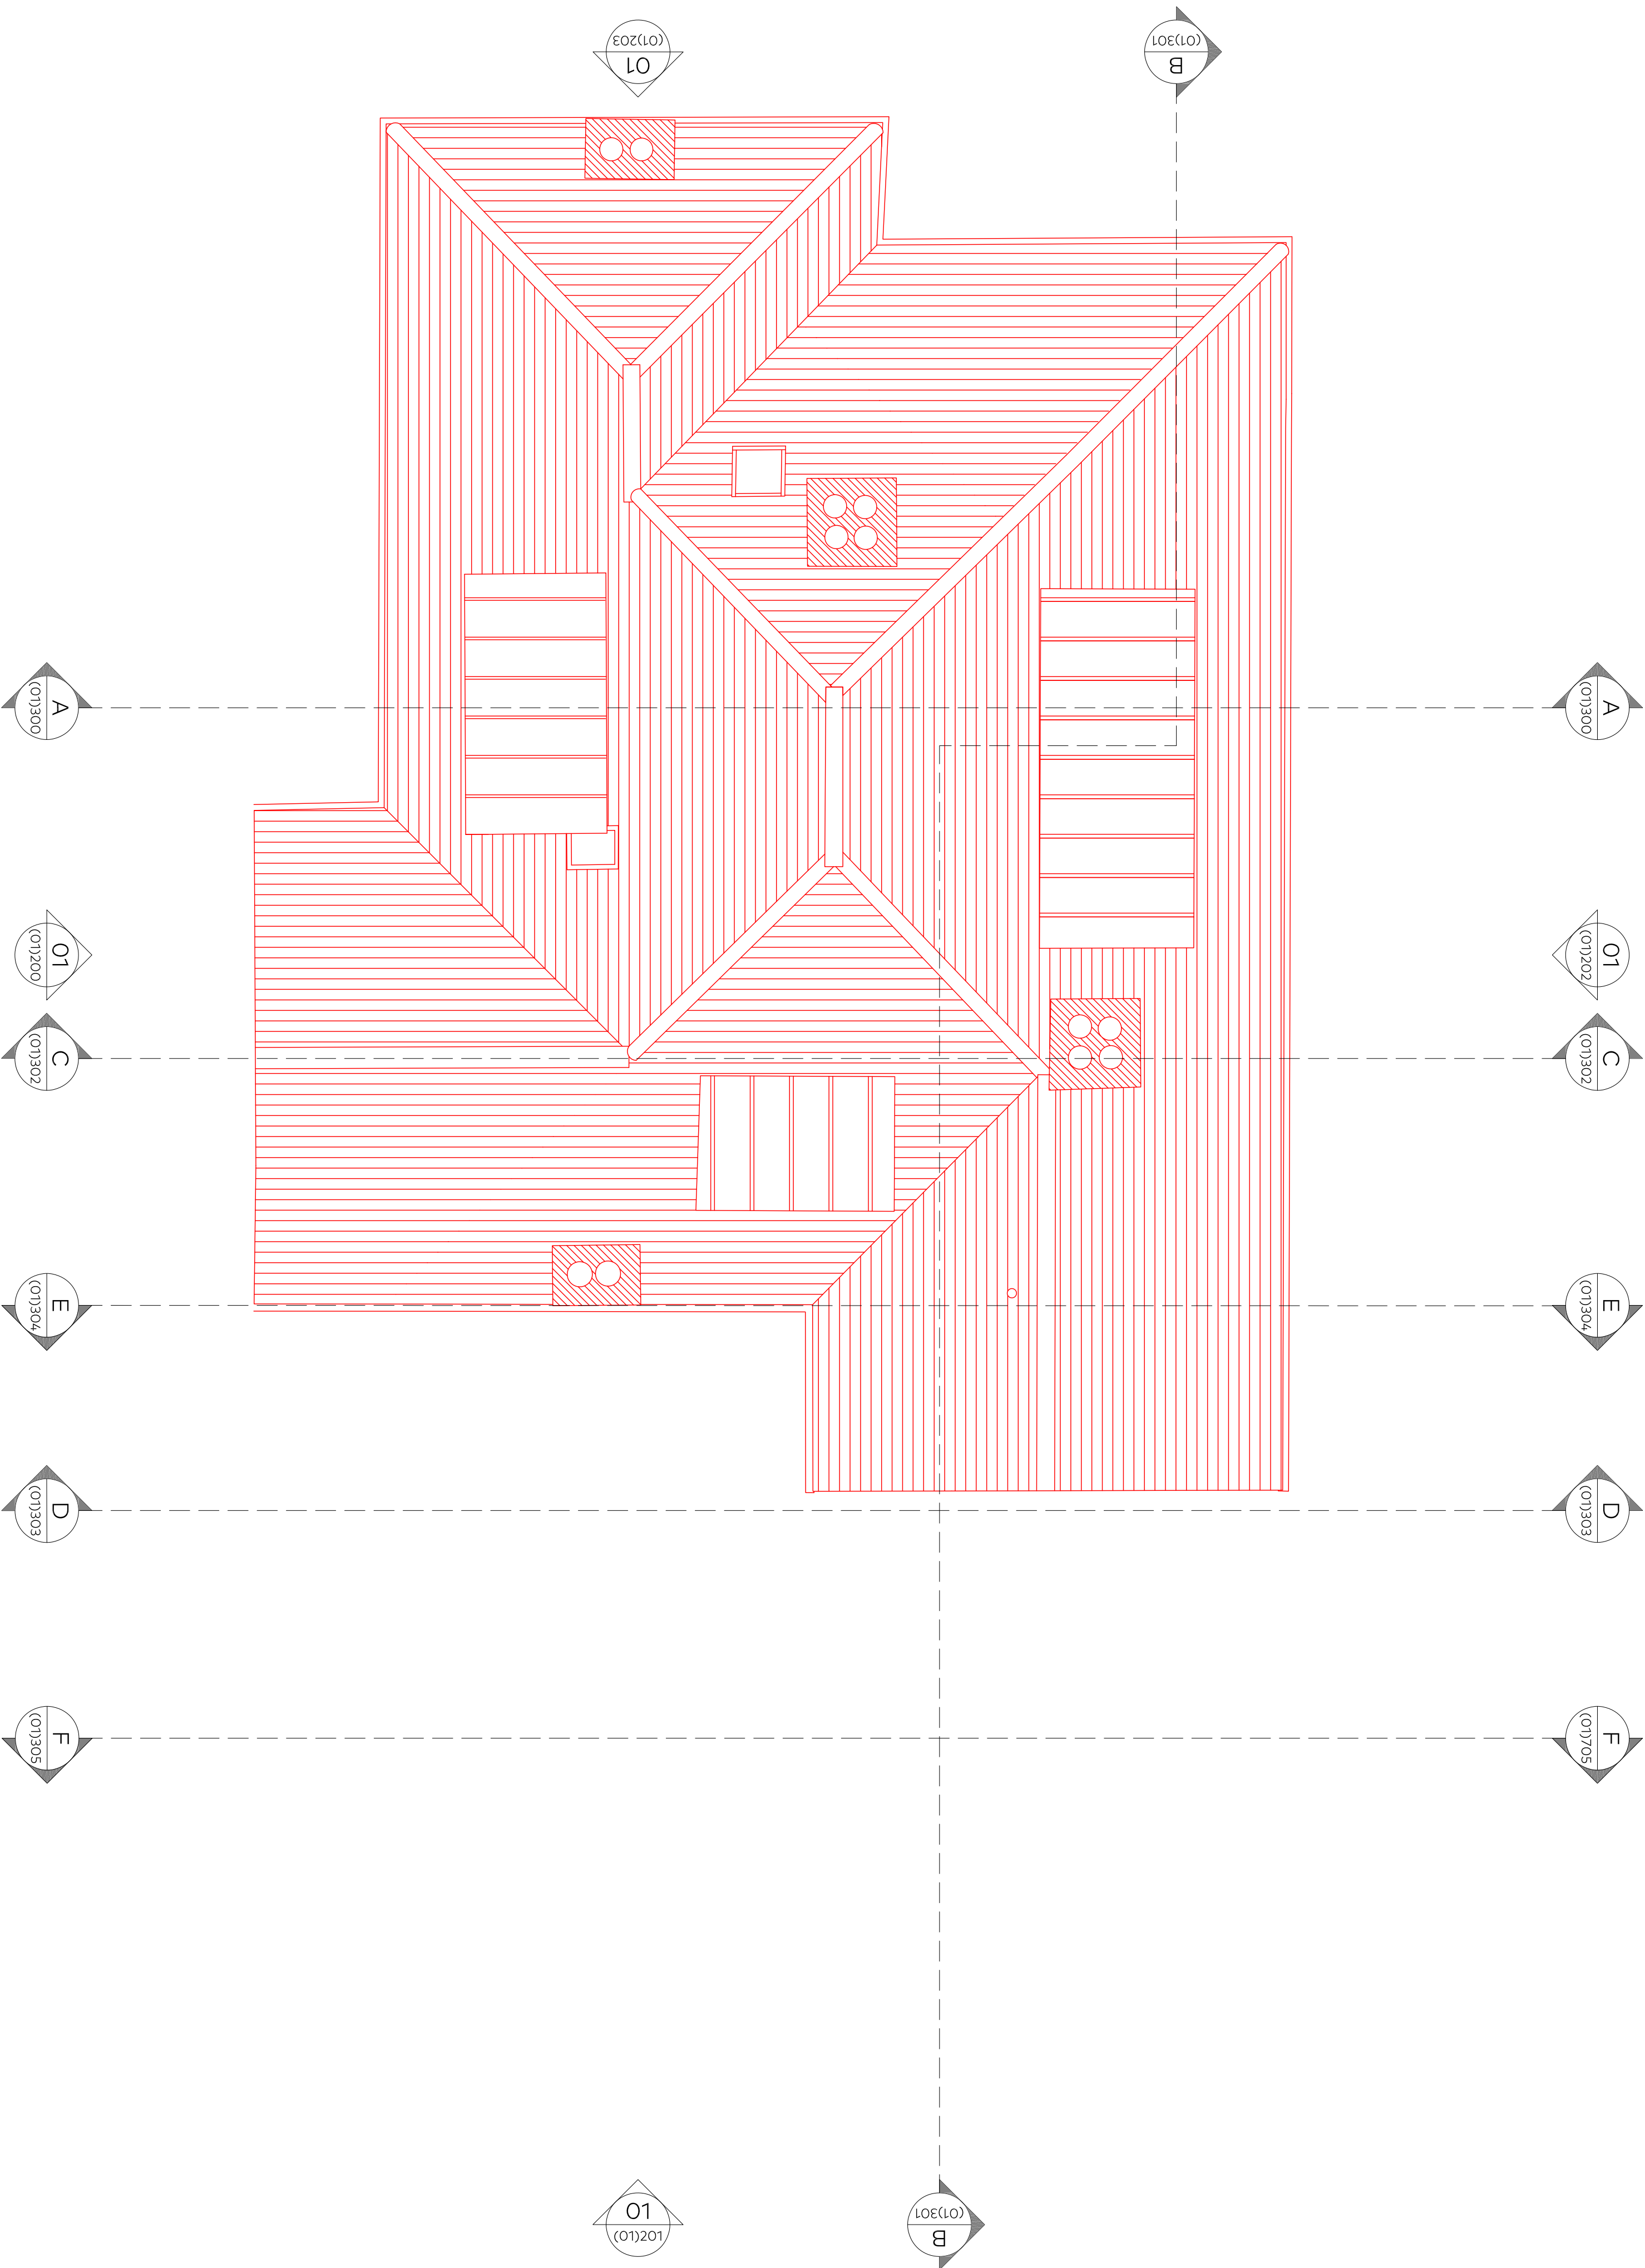

| Rev | Issue Date | Revision Notes | Drawn |
|-----|------------|----------------|-------|
| B | 06.08.2021 | Planning Issue | AG |
| A | 20.11.2019 | Planning Issue | LO |
| Rev | Issue Date | Revision Notes | Drawn |

General Notes
Drawings shall be prepared in accordance with the Building Regulations and the instructions of the local Authority.
Drawings shall be prepared in accordance with the Building Regulations and the instructions of the local Authority.
Drawings shall be prepared in accordance with the Building Regulations and the instructions of the local Authority.

PLANNING



Job Number: 867
Drawing Number: (PL)105
Rev: B
Scale: 1:50 @ A1
1:1000 @ A3

Drawing Title: Roof Plan
As Existing with Demolition

Project: 18 Hendon Avenue
London, N3 1UE
Client: Private Client
Date: 11.10.2019
drawn: AB
checked: YD

Garnett & Partners LLP
Studio 303, The Printrooms
144-180 Union Street
London
SE1 0UH
Architects

Scale in Metres @ 1:50

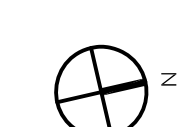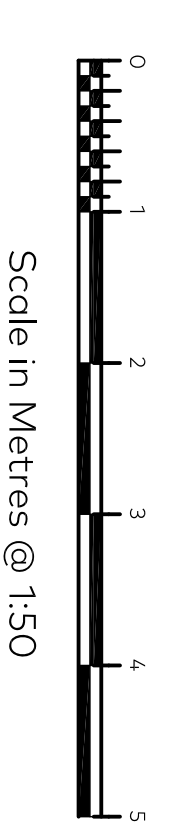

+44 20 7404 7677