

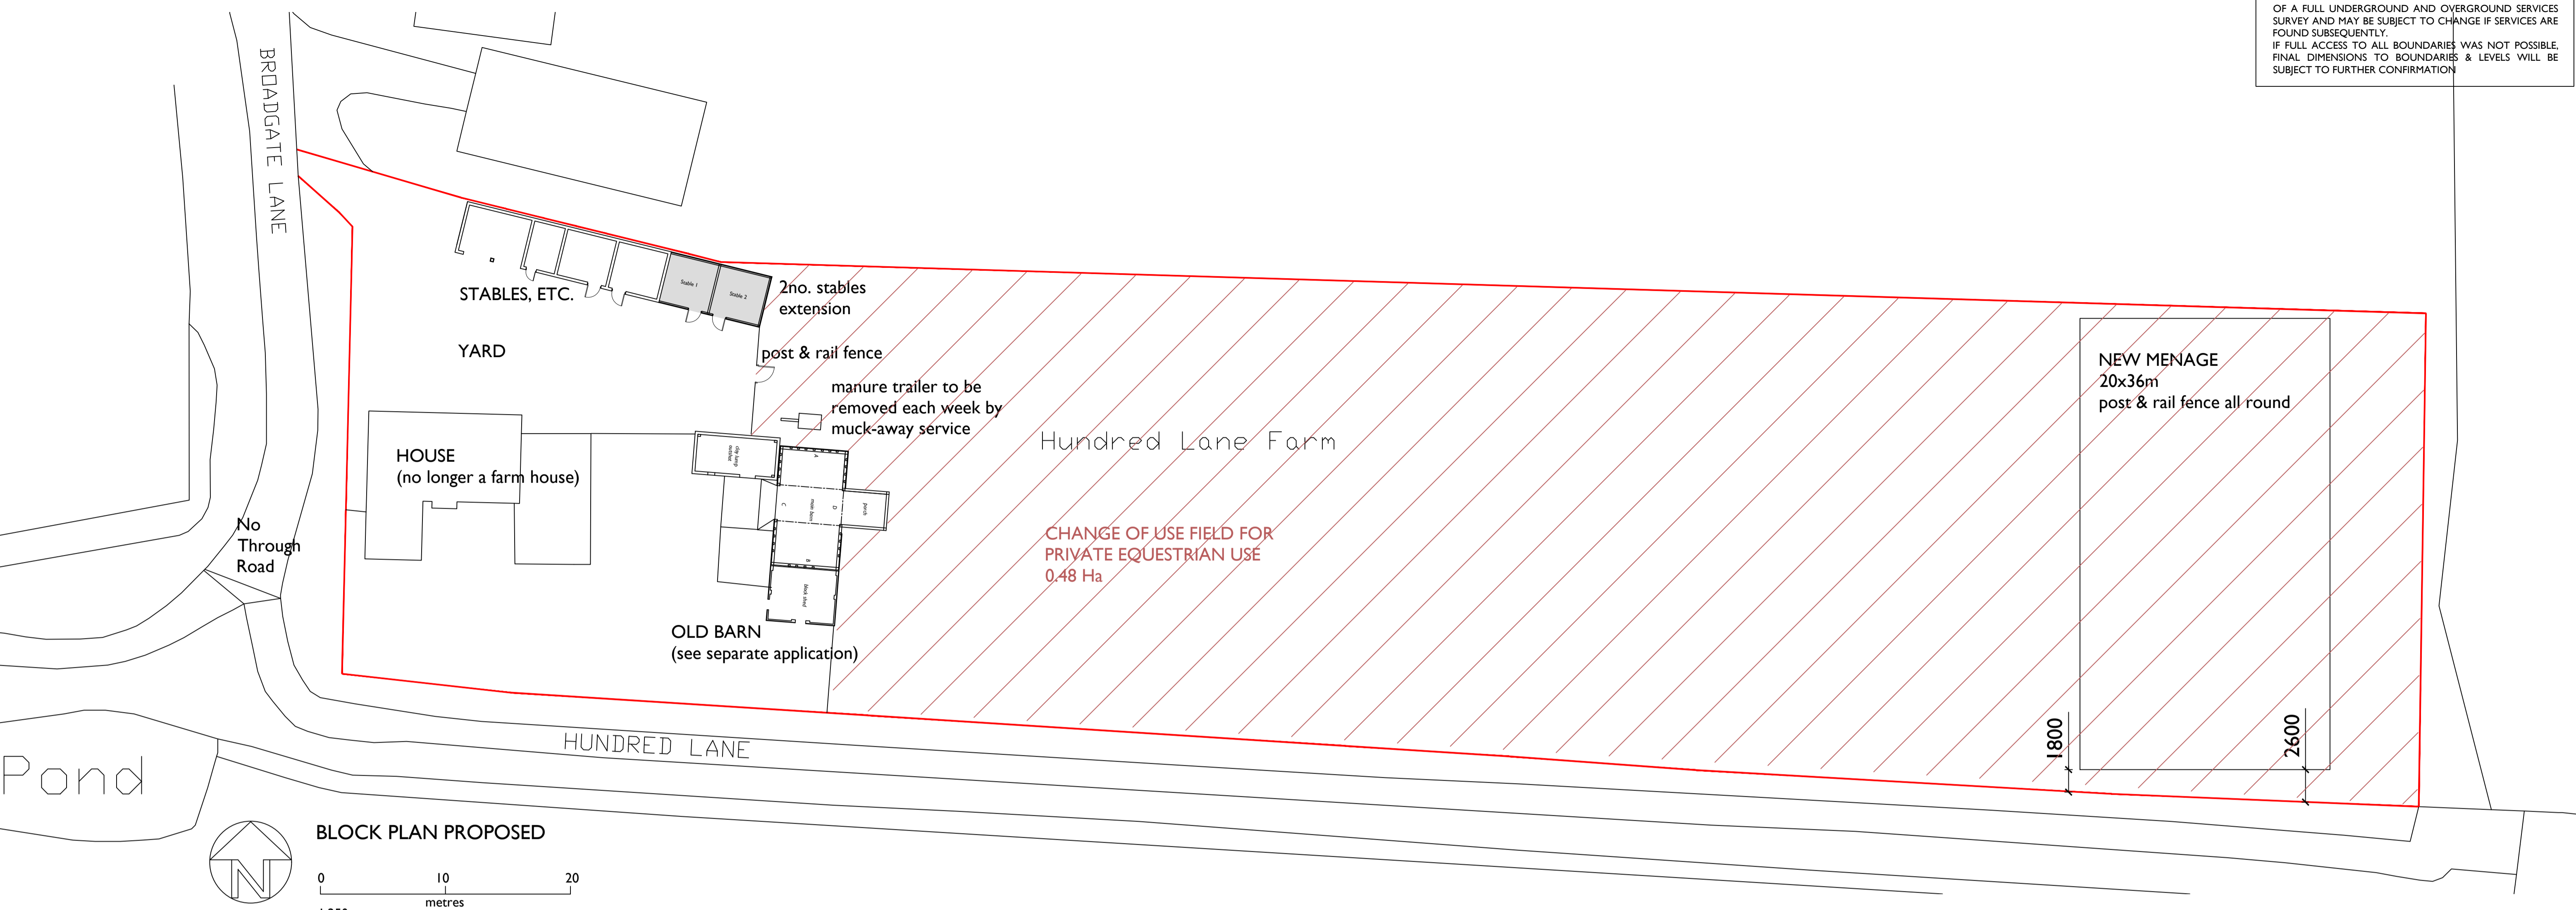



THIS LAYOUT HAS BEEN PREPARED WITHOUT THE BENEFIT OF A FULL UNDERGROUND AND OVERGROUND SERVICES SURVEY AND MAY BE SUBJECT TO CHANGE IF SERVICES ARE FOUND SUBSEQUENTLY. IF FULL ACCESS TO ALL BOUNDARIES WAS NOT POSSIBLE, FINAL DIMENSIONS TO BOUNDARIES & LEVELS WILL BE SUBJECT TO FURTHER CONFIRMATION

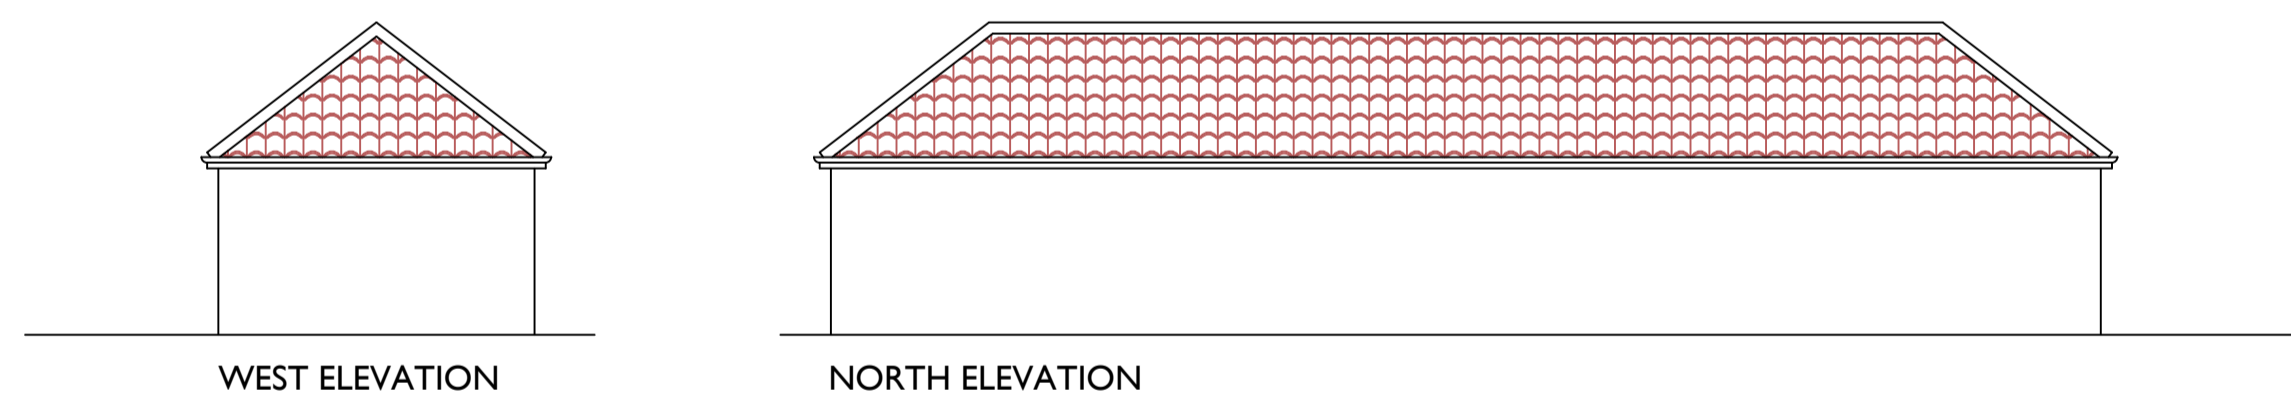


BLOCK PLAN PROPOSED

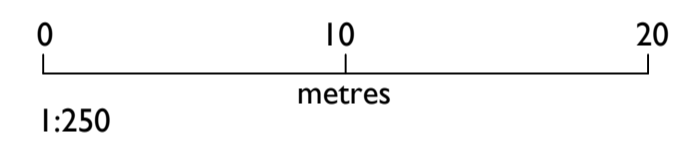



WEST ELEVATION NORTH ELEVATION

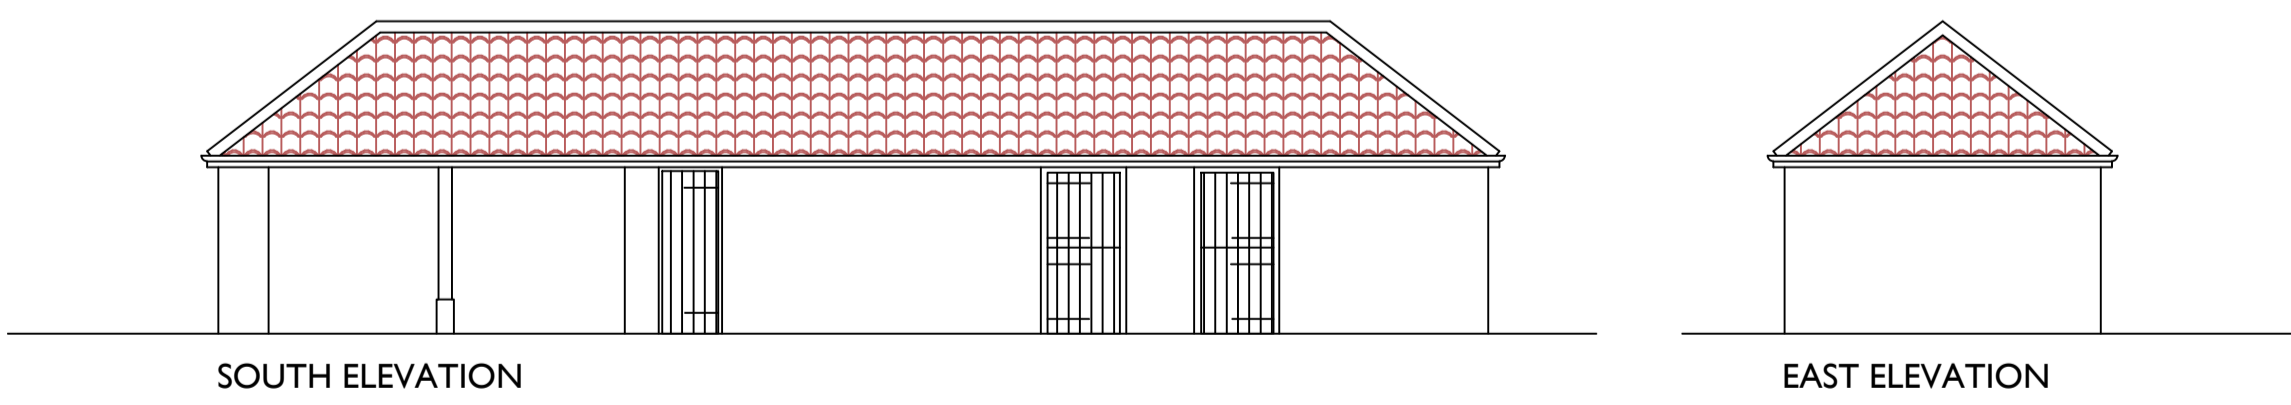


SOUTH ELEVATION EAST ELEVATION

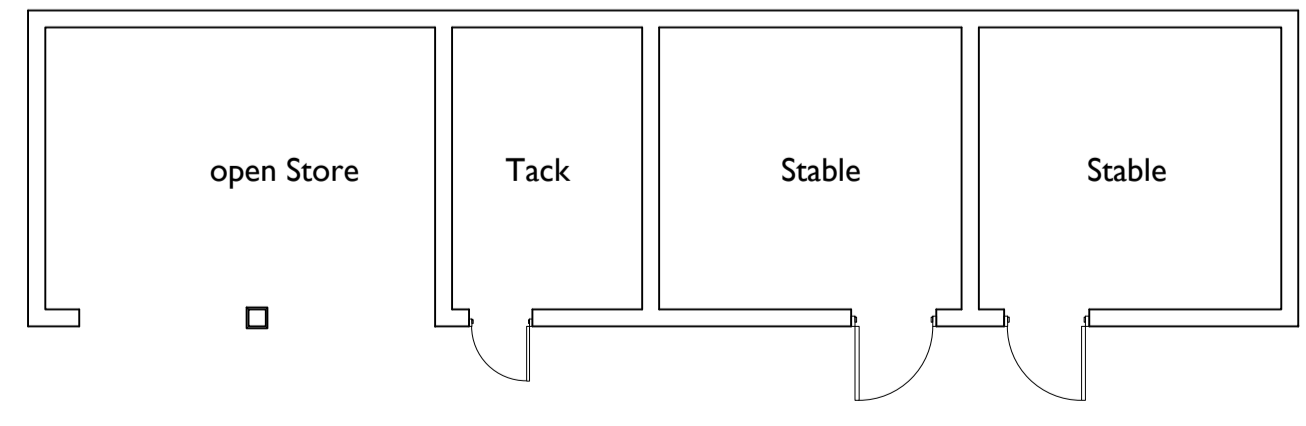


EXISTING STABLES OUTBUILDING

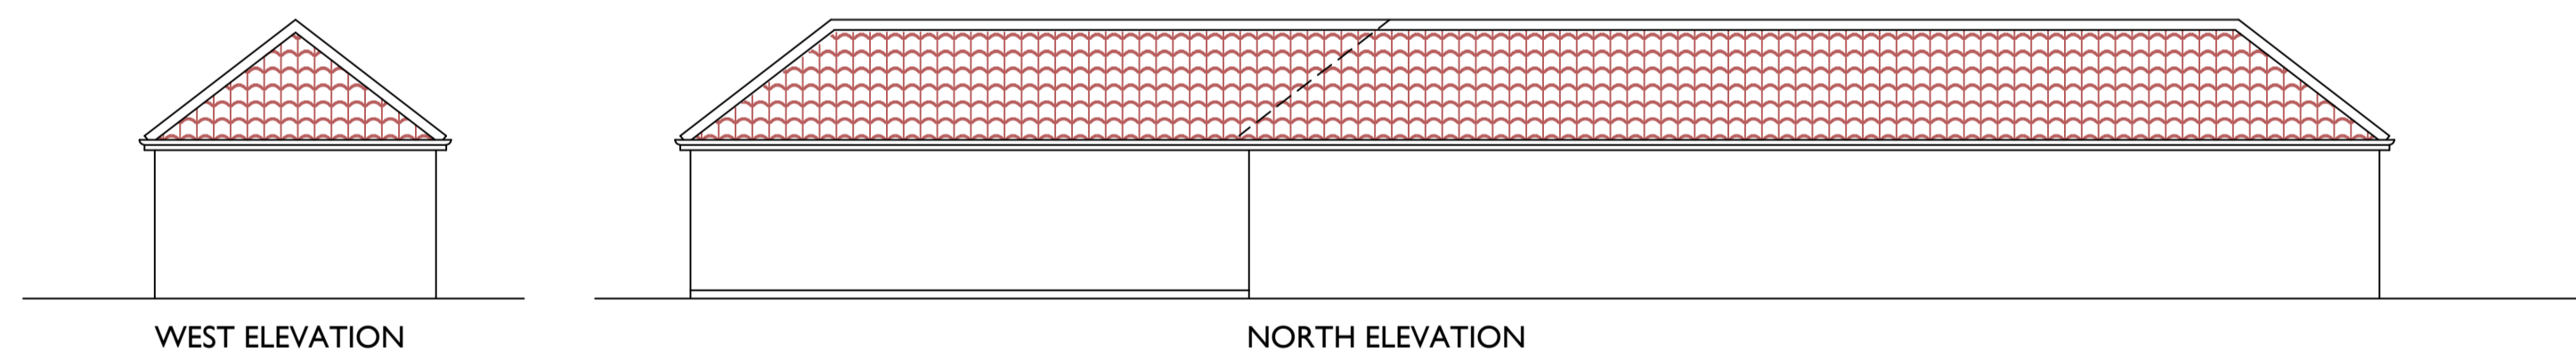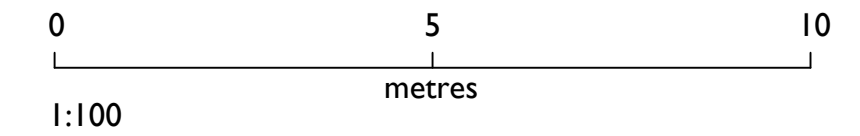

WEST ELEVATION NORTH ELEVATION

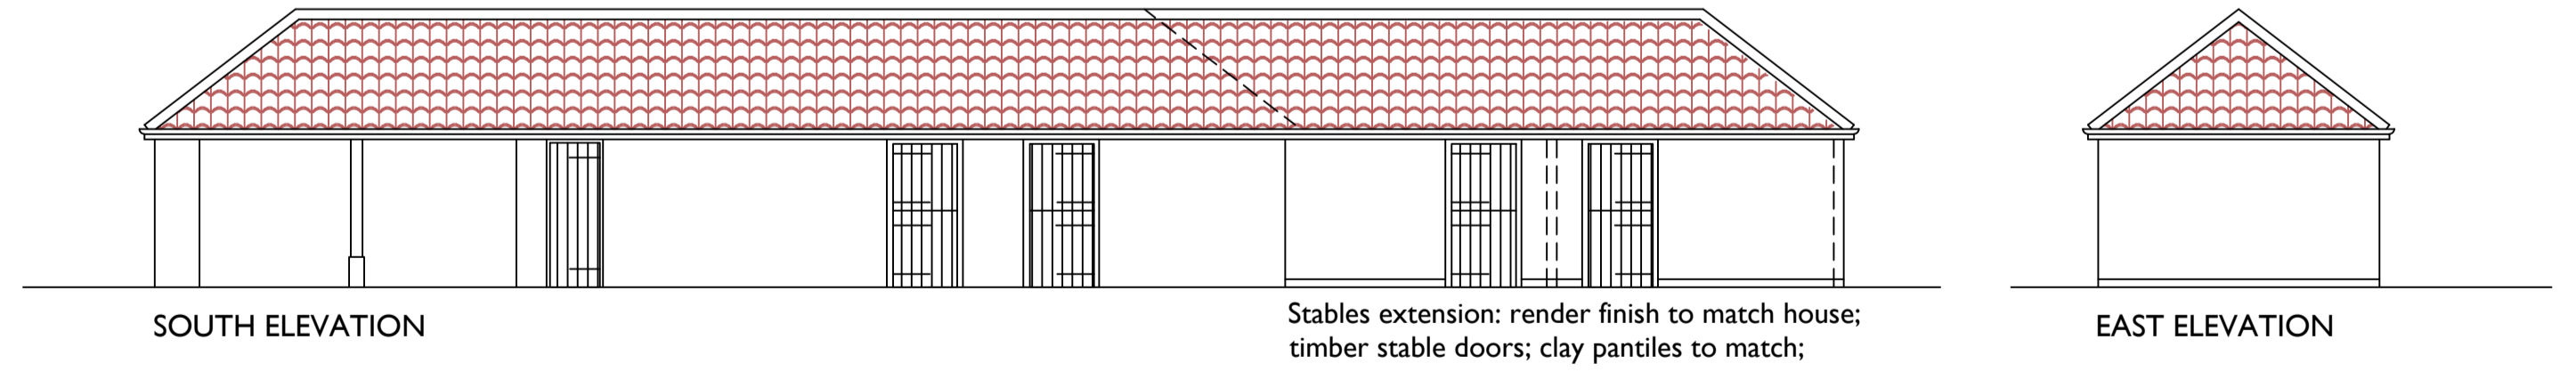

SOUTH ELEVATION EAST ELEVATION

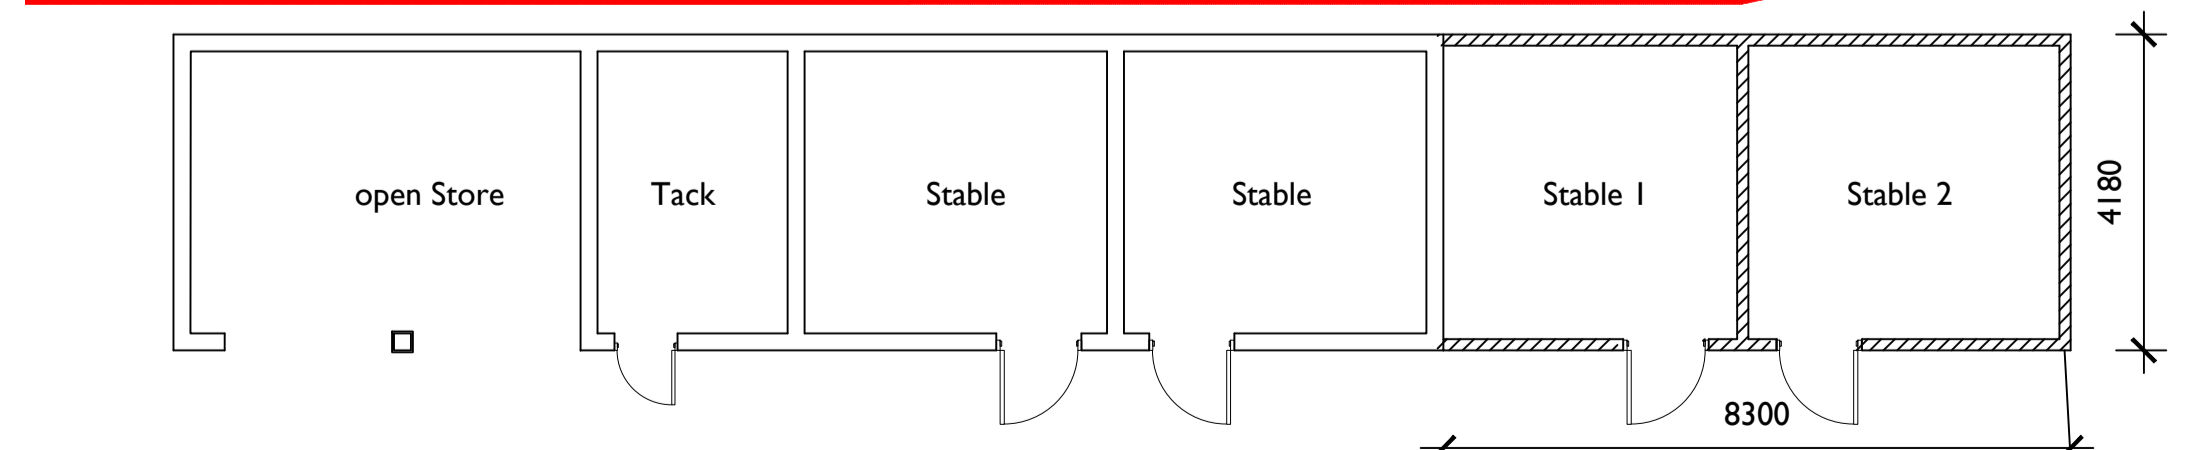

NEW STABLES ON EXISTING OUTBUILDING

Yard Field

A 24.08.21 Final layout
 Ref. Date Revision
 Ensure all dimensions are checked on site prior to ordering of prefabricated elements. Ensure minimum headroom requirements are met for all staircases. Do not scale from this or any other drawing. Any discrepancies, contact the issuer. This drawing or any of its contents cannot be used except with the express written permission of the issuer. Without such permission no responsibility is taken for its content.

ROBERTS MOLLOY
 architects & consultants

3 church lane
 bressingham diss
 norfolk
 IP22 2AE
 ROBERTS MOLLOY LIMITED ©
 Tel: 01379 687705
 E-mail: info@robertsmolloy.co.uk

PROJECT:
 HUNDRED LANE FARM
 BROADGATE LANE
 GREAT MOULTON

TITLE:
 PROPOSED ADDITIONAL STABLES
 AND MENAGE

Scale: 1:100; 1:250@A1 Date: 08.21
 JOB No. GMH DRG No. 04A

barn existing and proposed building