


EXISTING FLOOR PLAN

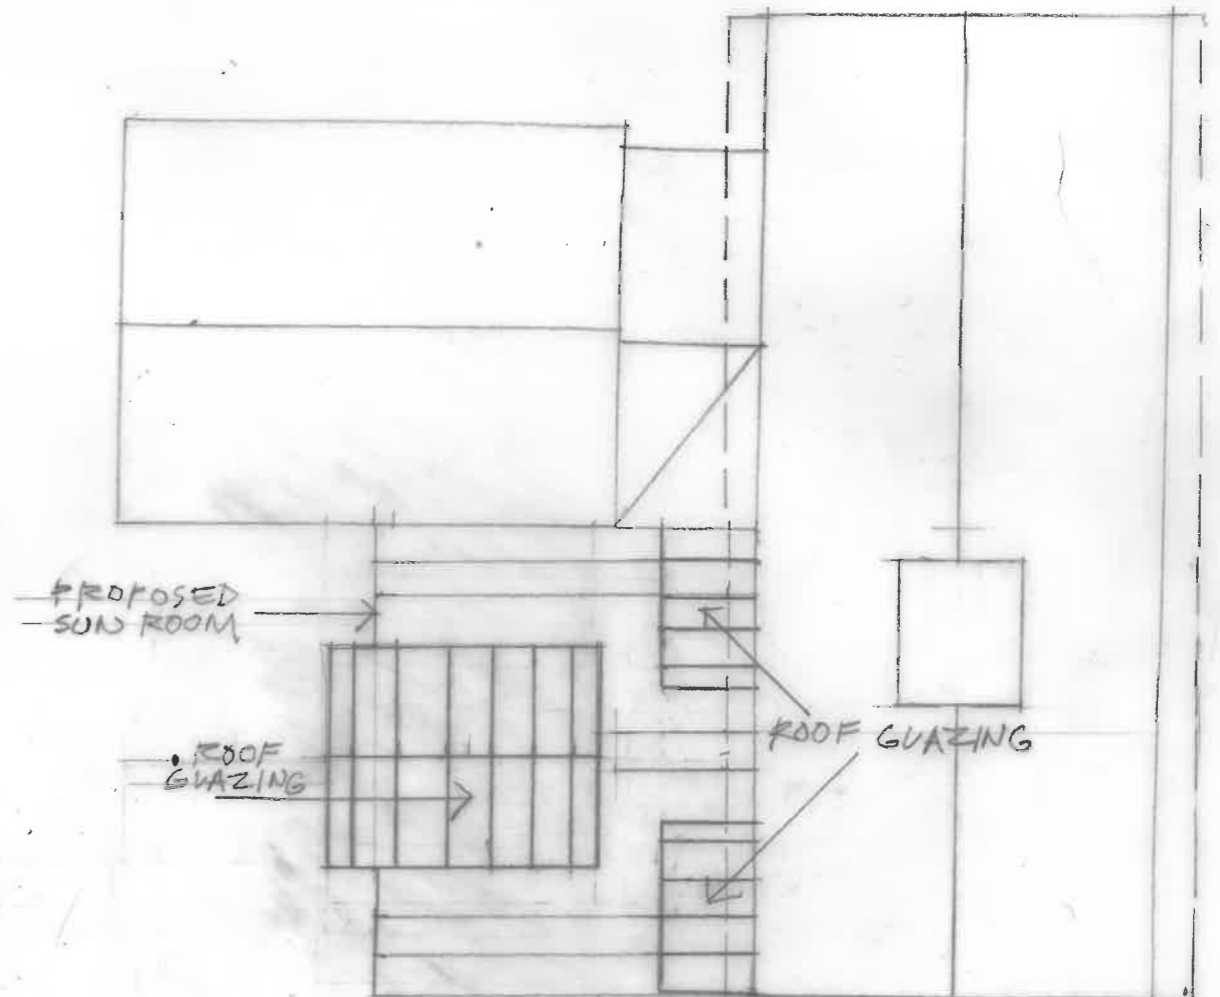

PROPOSED ROOF PLAN

JOB: WILLOW GREEN FARMHOUSE	
TITLE: EXISTING FLOOR PLAN PROPOSED ROOF PLAN	
SCALE: 1:100	DATE: AUGUST 12
JOB No: 1278	DRWG No: 302






**GORNIK & MCKECHNIE**

ARCHITECTS • DESIGNERS

Studio 37, Church Street,  
Eye, Suffolk, IP23 7BD




T 01728 860 830  
E gmltd@gorniakandmckechnie.co.uk  
W gorniakandmckechnie.com

CREETING ST PETER

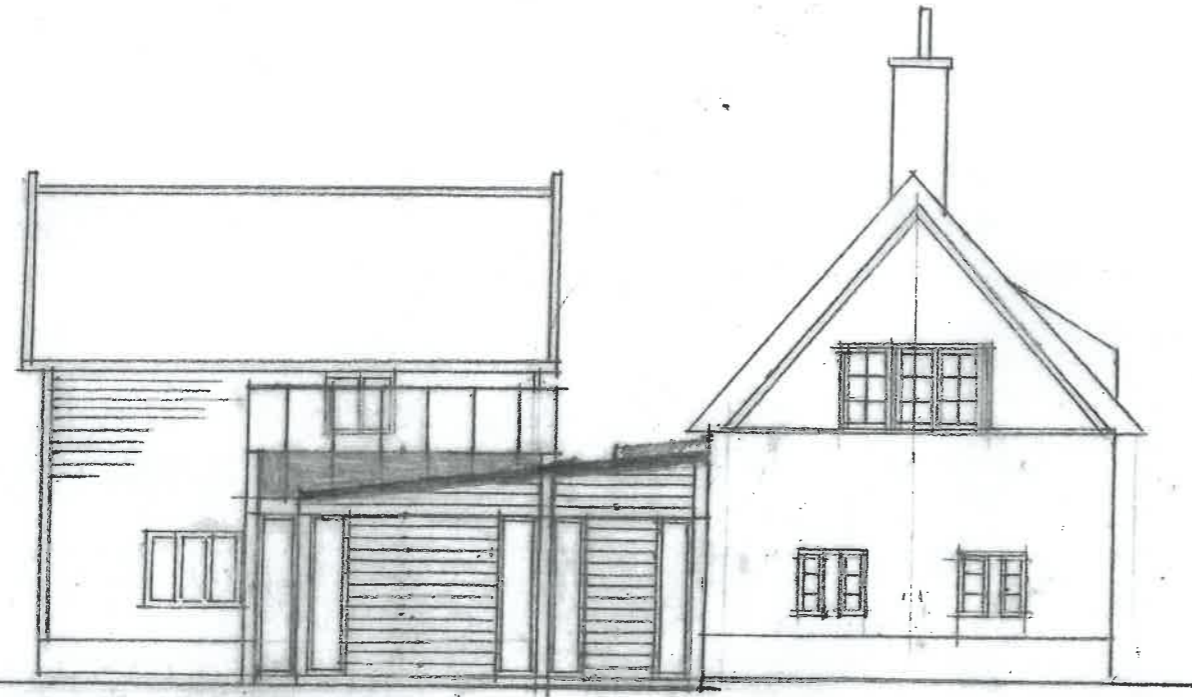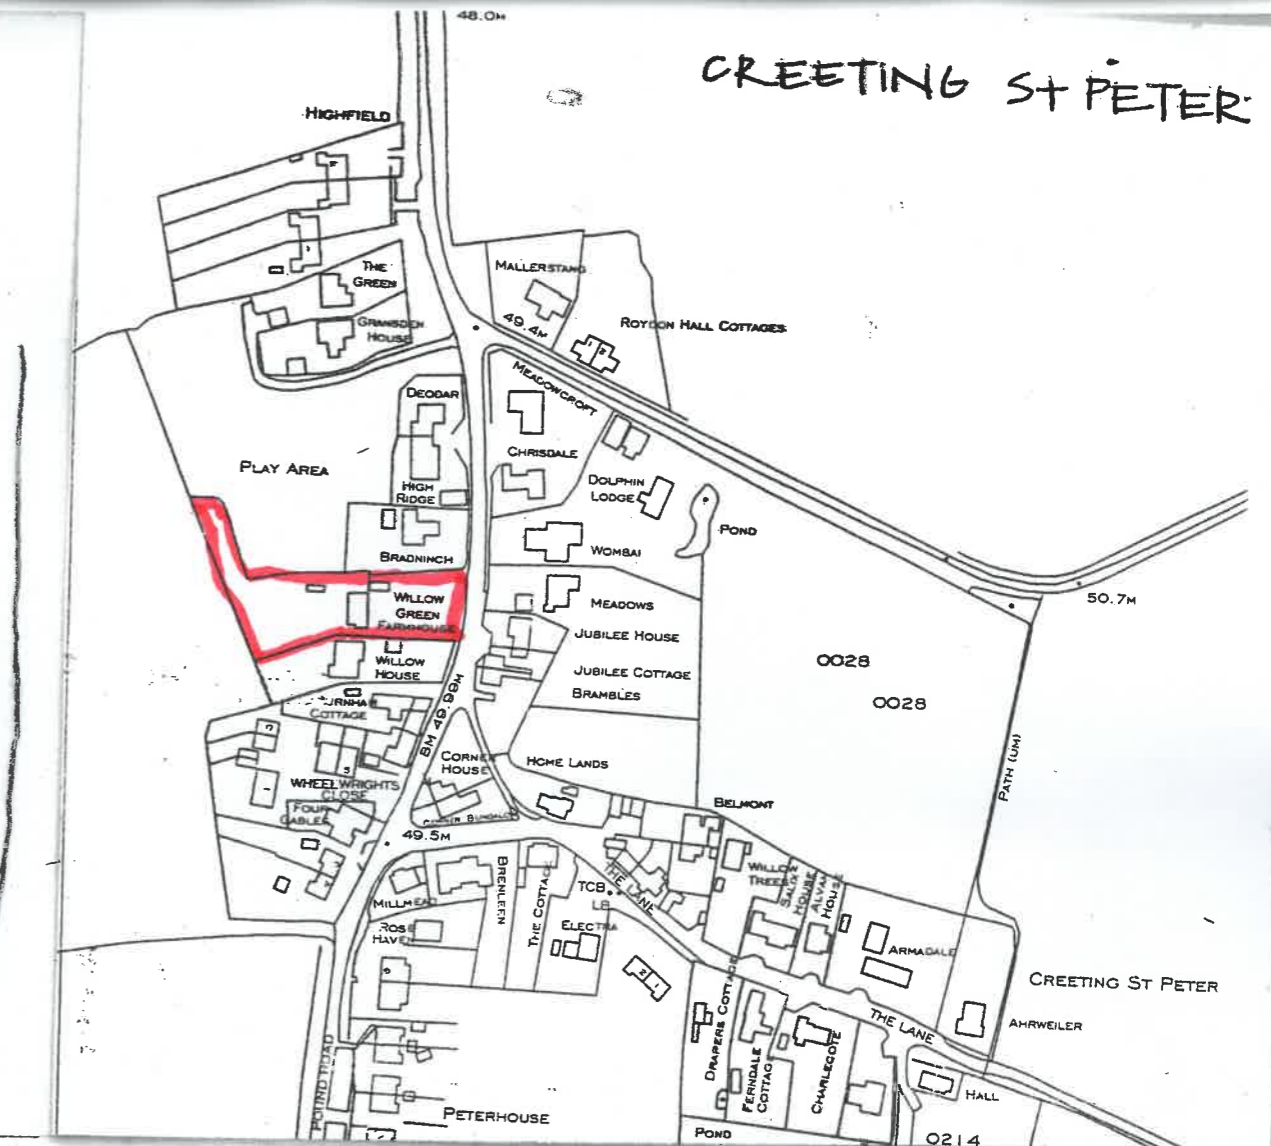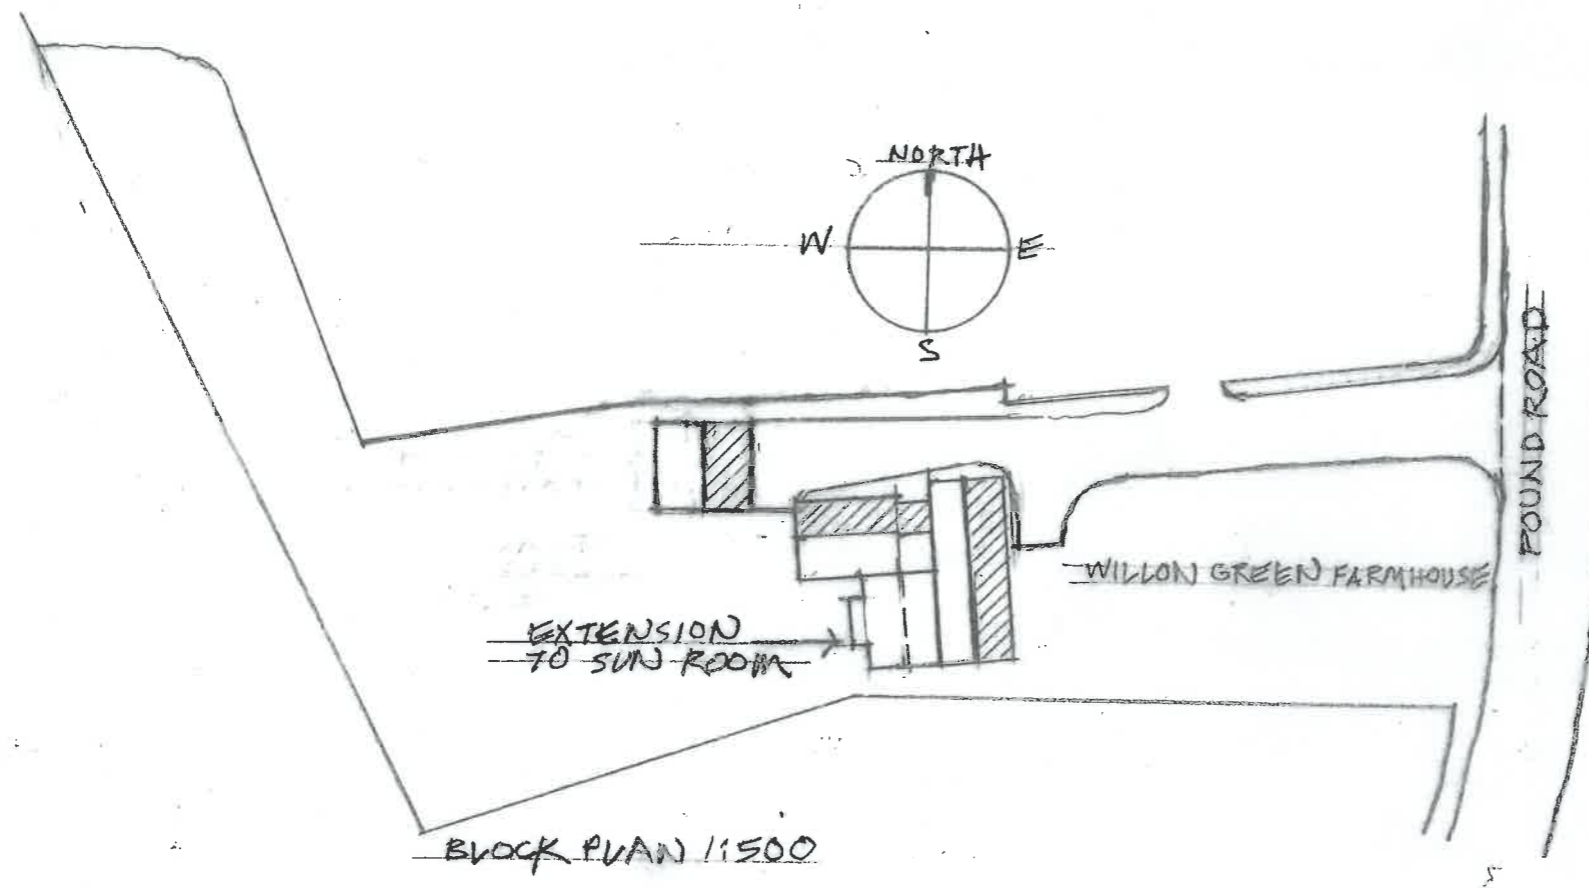


JOB: WILLOW GREEN FARM HOUSE	
TITLE: PROPOSED ELEVATIONS BLOCK & LOCATION PLAN	
SCALE: 1:100 1:500 1:2500	DATE: AUGUST 2021
JOB No: 1278	DRWG No: 305

**GORNIK & MCKECHNIE**  
ARCHITECTS • DESIGNERS  
Studio 37, Church Street,  
Eye, Suffolk, IP23 7BD  
T 01728 860 830  
E gmltd@gorniakandmckechnie.co.uk  
W gorniakandmckechnie.com

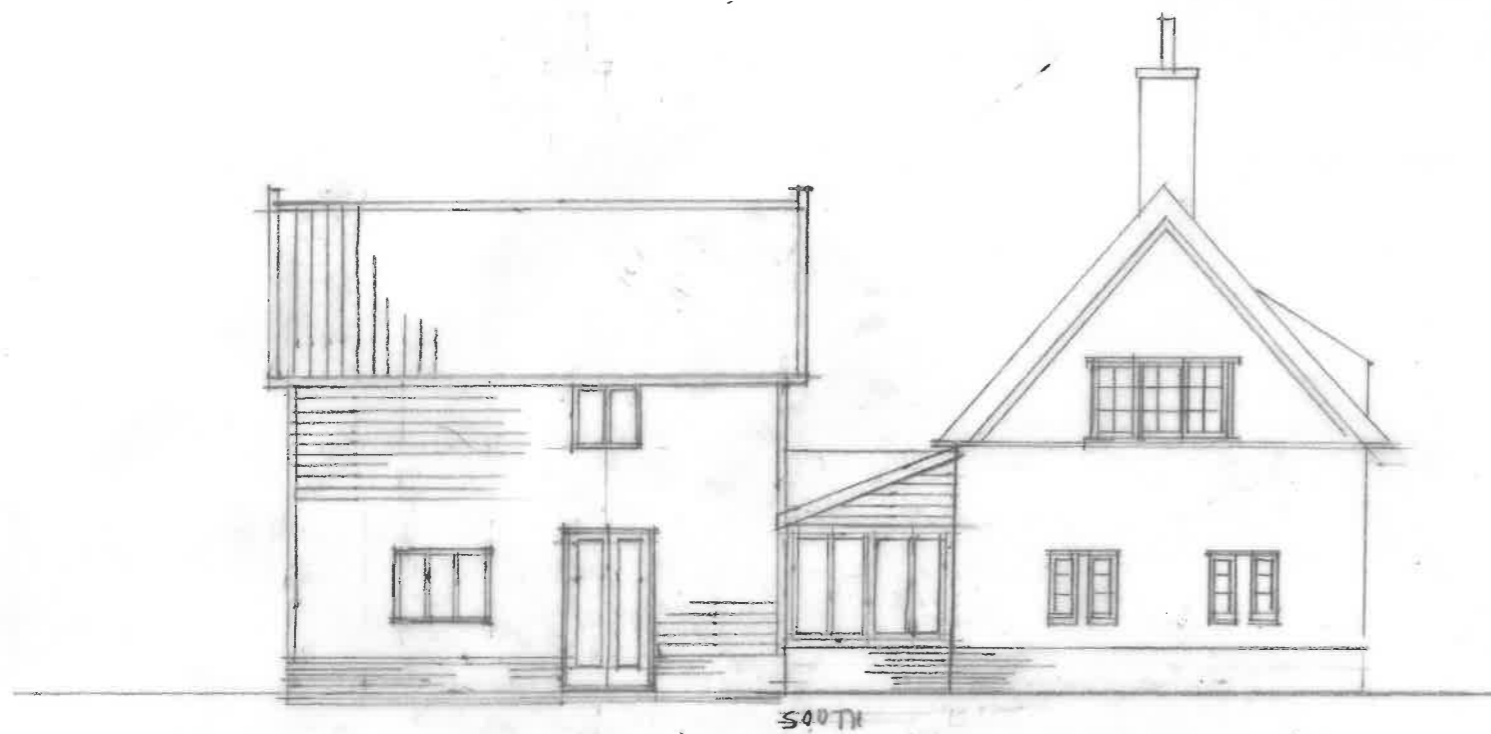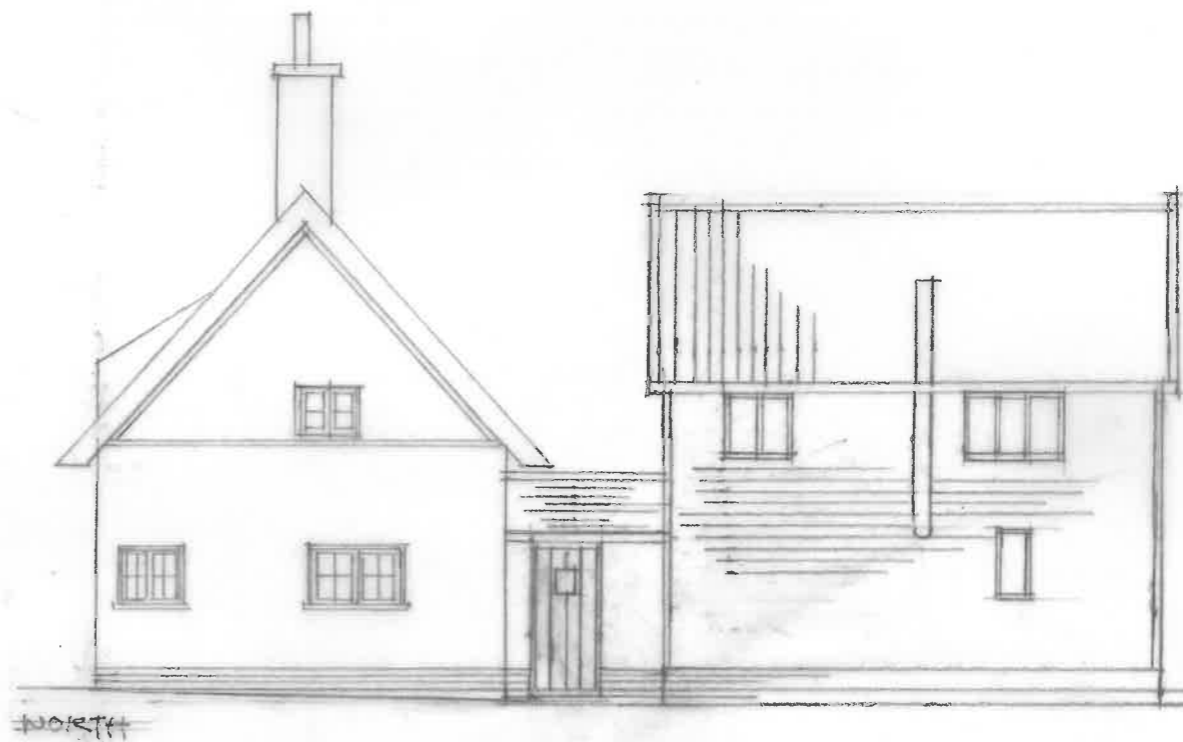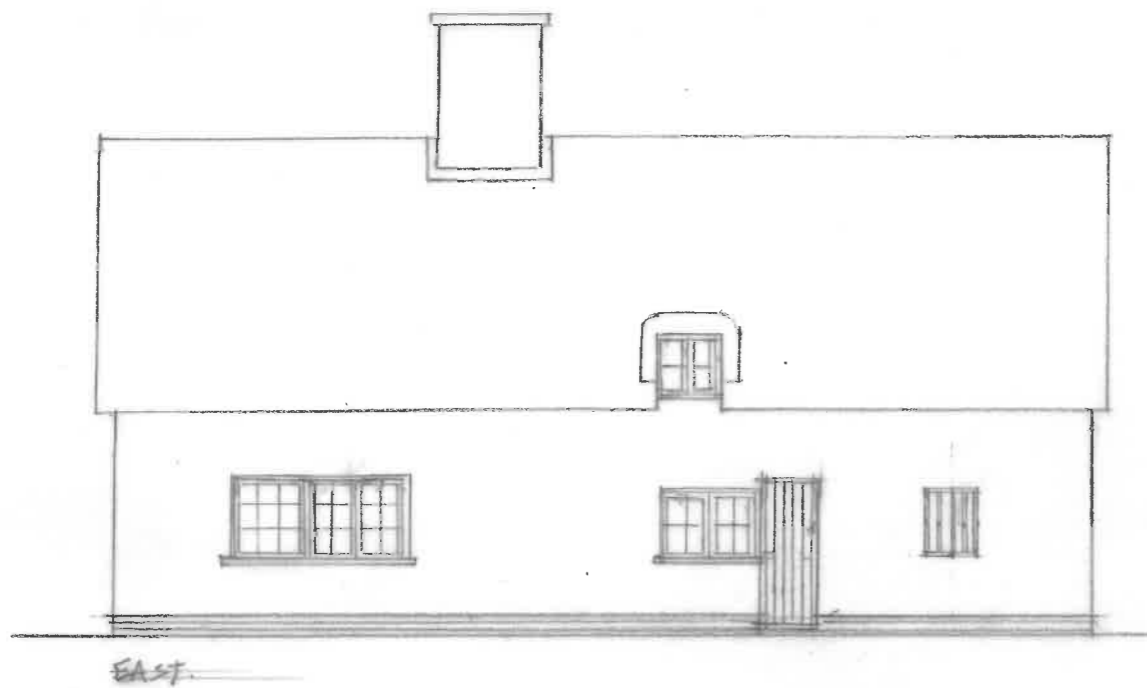


JOB: WILTON GREEN FARMHOUSE	
TITLE: EXISTING ELEVATIONS	
SCALE: 1:100	DATE: AUGUST 121
JOB No: 1278	DRWG No: 304



**GORNIAK & MCKECHNIE**  
 ARCHITECTS • DESIGNERS  
 Studio 37, Church Street,  
 Eye, Suffolk, IP23 7BD  
 T 01728 860 830  
 E gmltd@gorniakandmckechnie.co.uk  
 W gorniakandmckechnie.com

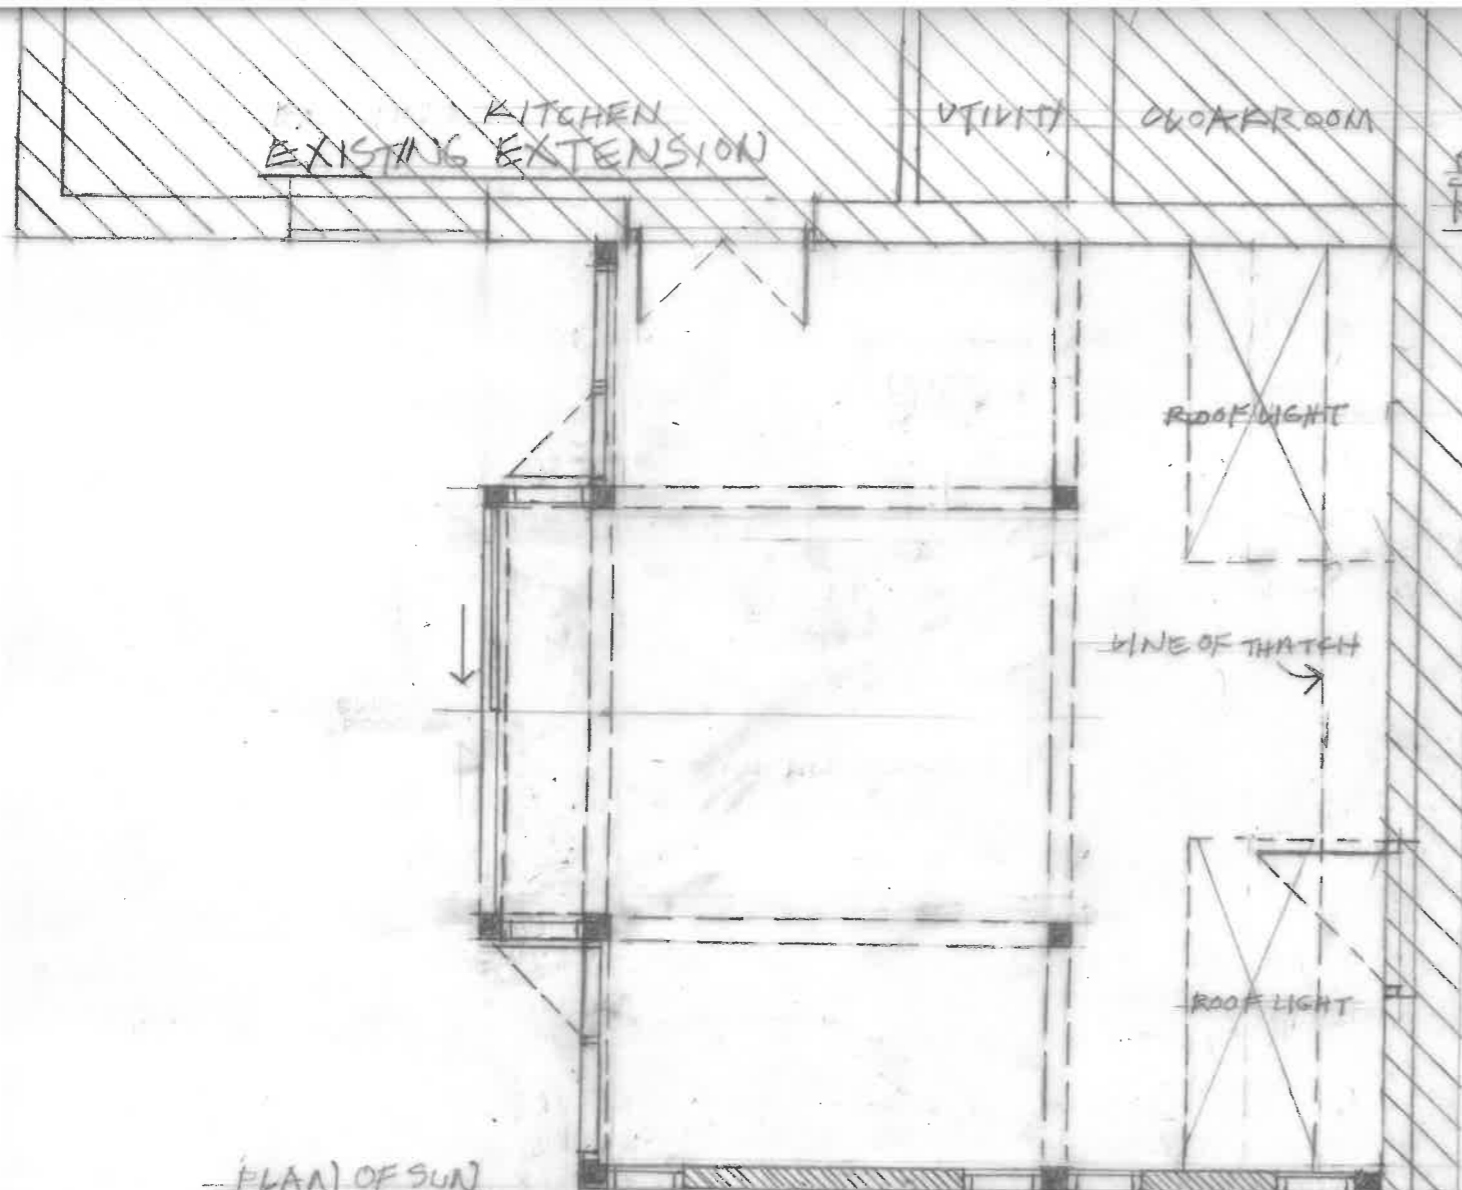


PLAN OF SUN ROOM

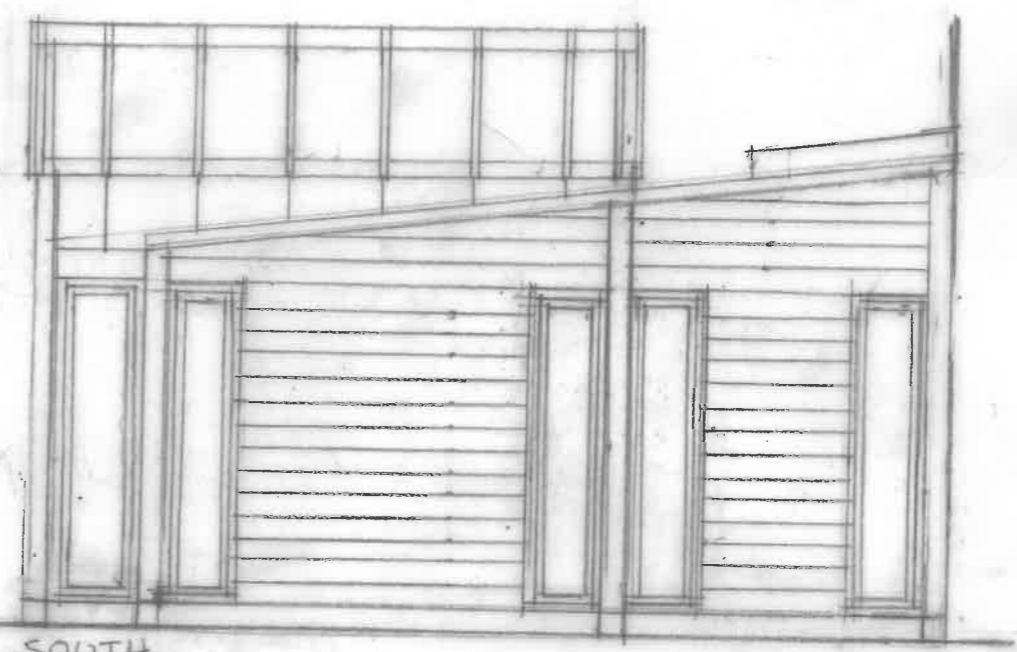

SOUTH

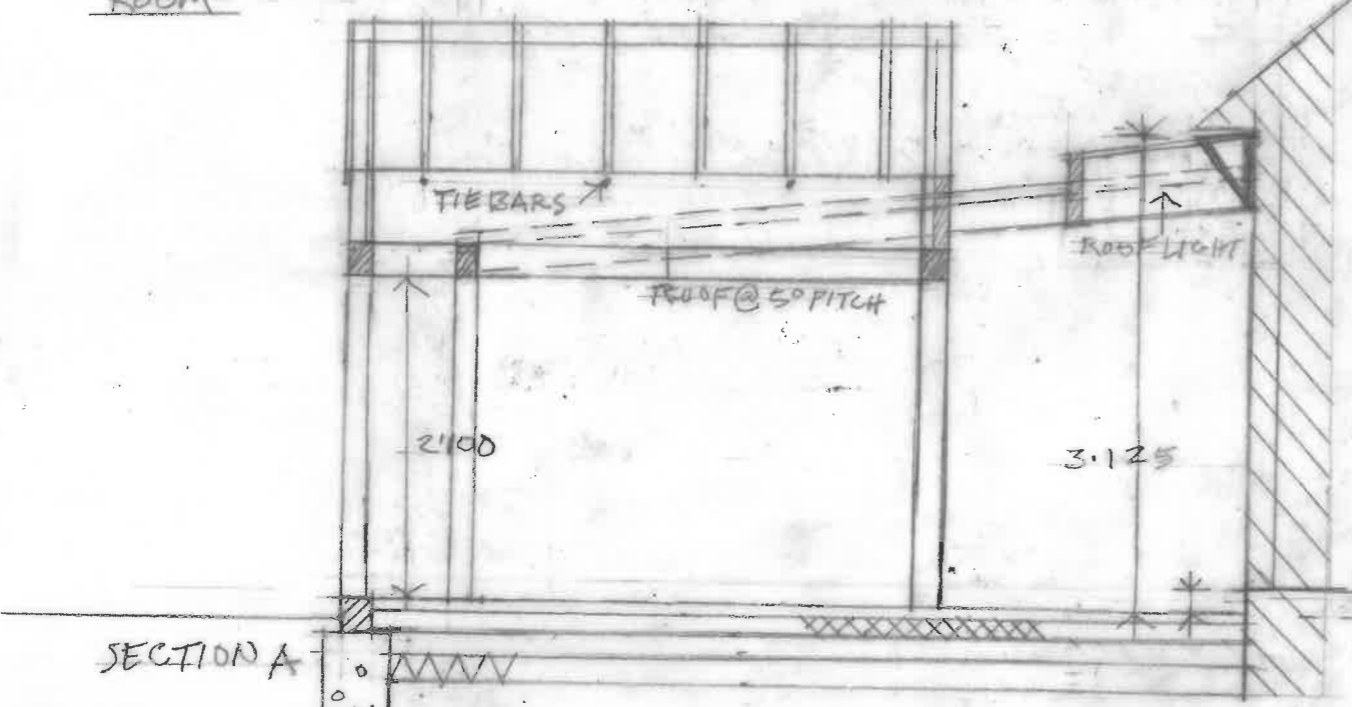

SECTION A

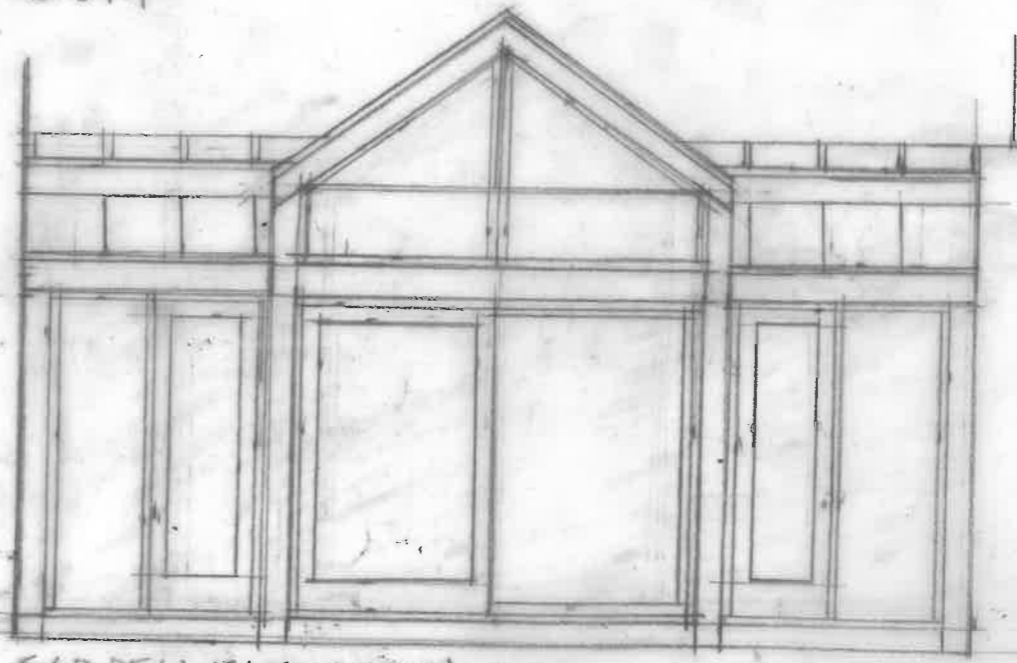

GARDEN ELEVATION

JOB: WILLOW GREEN FARM HOUSE	
TITLE: SUN ROOM PLAN & ELEVATIONS	
SCALE: 1:50	DATE: AUGUST 2021
JOB No: 1278	DRWG No: 305


**GORNIAK & MCKECHNIE**  
 ARCHITECTS • DESIGNERS  
 Studio 37, Church Street,  
 Eye, Suffolk, IP23 7BD  
 T 01728 860 830  
 E gmltd@gorniakandmckechnie.co.uk  
 W gorniakandmckechnie.com