




[1:100] PROPOSED STUDIO / OFFICE PLAN

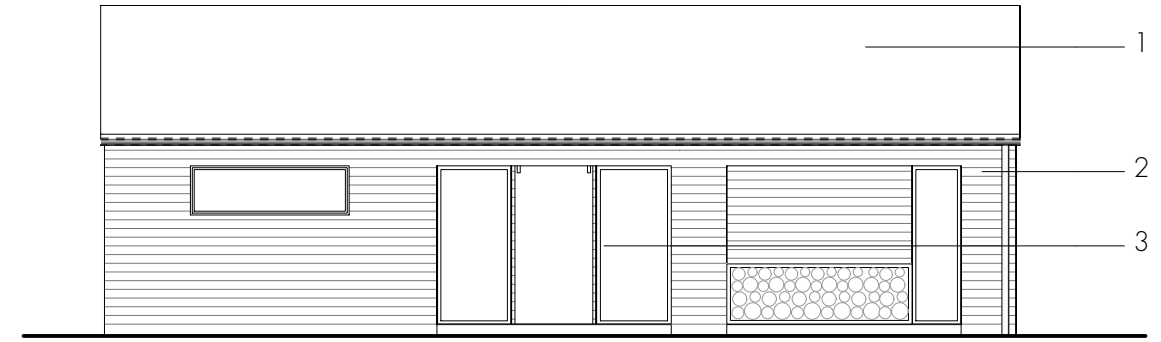


[1:100] PROPOSED NORTH ELEVATION

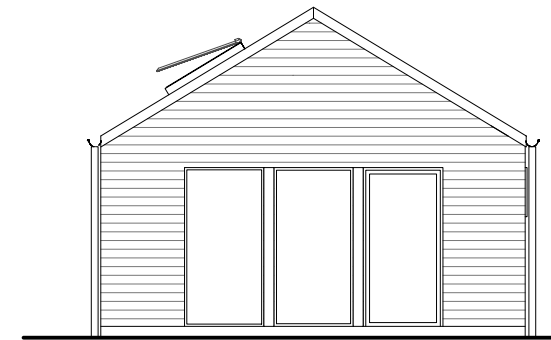

[1:100] PROPOSED EAST ELEVATION

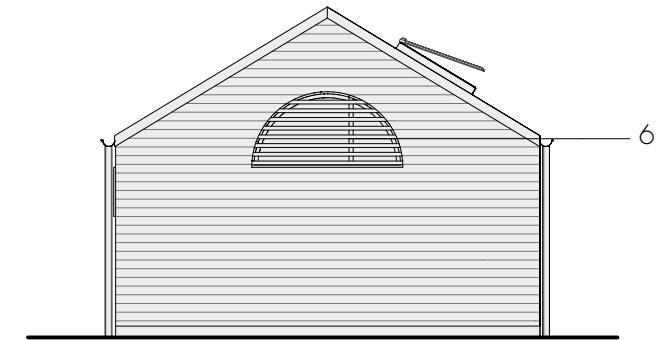


[1:100] PROPOSED WEST ELEVATION

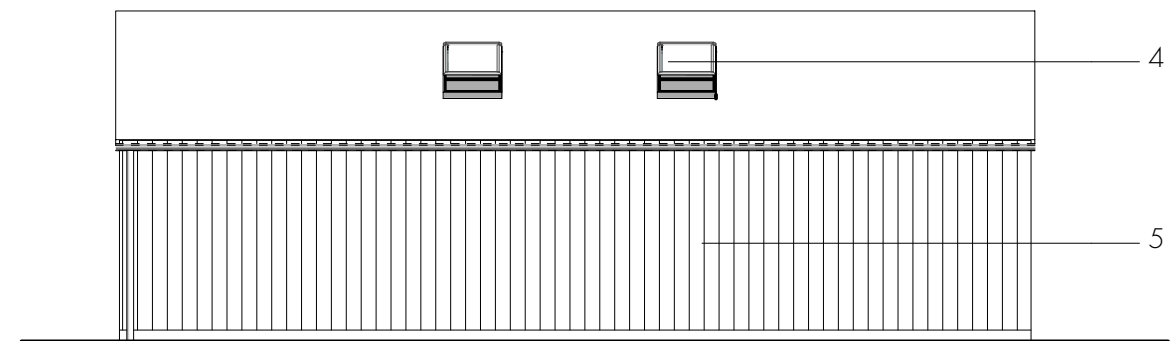

[1:100] PROPOSED SOUTH ELEVATION

Notes

1. Clay roof tiles
2. Horizontal timber cladding
3. Covered Entrance
4. Rooflight
5. Metal profile cladding
6. Timber louvres

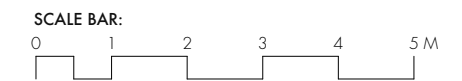

LISTER TOWER STUDIO AND REMODELLING
 LISTER TOWER
 FRITHAM
 HAMPSHIRE
 SO43 7HH
PROPOSED STUDIO PLAN AND ELEVATIONS
 SCALE: 1:100 [A3] DATE: AUGUST 2021

PROJECT STAGE
 03 PLANNING
JOB NO: 2018 **DRAWING NO:** 23-013

PAD
 STUDIO

5a ANGEL COURTYARD
 HIGH STREET
 LYMINGTON
 SO41 9AP
 01590 670780
 marketing@PADstudio.co.uk
 PADstudio.co.uk

GENERAL NOTES:
 1. ALL DIMENSIONS IN MM. DO NOT SCALE FROM UNLESS FOR PLANNING PURPOSES.
 2. ALL SPECIFIED ITEMS IN LINE WITH MANUFACTURERS RECOMMENDATION.
 3. ALL GIVEN LABELS & DIMENSIONS TO BE CHECKED & CONFIRMED ON SITE.
 4. THE CONTRACTOR, SUB CONTRACTOR OR SPECIALIST CONTRACTOR SHOULD INFORM THE ARCHITECT OF ANY DISCREPANCIES.
 5. PRINT AT 100% SCALE AND NOT 'SCALED TO FIT PAGE' IN YOUR PRINTER SETTINGS.
 6. ALL RIGHTS RESERVED.

REVISIONS: NO. DATE REVISION NOTES

