


G.I.F.A: 179.5SQM - SHOWN IN BLUE  
 [1:100] EXISTING GROUND FLOOR PLAN

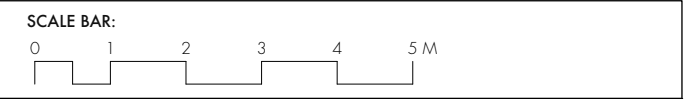


**PAD**  
STUDIO

5a ANGEL COURTYARD  
 HIGH STREET  
 LYMINGTON  
 SO41 9AP  
 01590 670780  
 marketing@PADstudio.co.uk  
 PADstudio.co.uk

**GENERAL NOTES:**

1. ALL DIMENSIONS IN MM. DO NOT SCALE FROM UNLESS FOR PLANNING PURPOSES.
2. ALL SPECIFIED ITEMS IN LINE WITH MANUFACTURERS RECOMMENDATION.
3. ALL GIVEN LABELS & DIMENSIONS TO BE CHECKED & CONFIRMED ON SITE.
4. THE CONTRACTOR, SUB CONTRACTOR OR SPECIALIST CONTRACTOR SHOULD INFORM THE ARCHITECT OF ANY DISCREPANCIES.
5. PRINT AT 100% SCALE AND NOT 'SCALED TO FIT PAGE' IN YOUR PRINTER SETTINGS.
6. ALL RIGHTS RESERVED.

REVISIONS:	NO.	DATE	REVISION NOTES

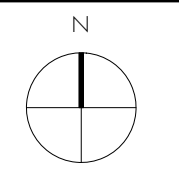

**LISTER TOWER STUDIO AND REMODELLING**  
 LISTER TOWER  
 FRITHAM  
 HAMPSHIRE  
 SO43 7HH

**EXISTING PLANS**  
 SCALE: 1:100 [A3]    DATE: AUGUST 2021

**PROJECT STAGE**  
 03 PLANNING

**JOB NO:** 2018    **DRAWING NO:** 23-003