

Note: This drawing is for information use only and m83 should be consulted before handing over to a contractor. No work must begin on site until the correct permissions are in order.

m83 will not have any duties regarding managing health and safety this will be the responsibility of the client. Appointment of a Principal Designer will be a separate appointment by the client. Fire engineer must be consulted regarding all matters associated with the works.

NOTES:

This drawing is not a working drawing, and is only for the purpose of the following:-

A - Planning Submission
B - Building Regulations Submission


The main contractor is responsible for informing the lead designer of any discrepancy on, or between, this drawing and any other relevant documents.

All existing walls, foundations and details or other structural items are to be confirmed load bearing and adequate for increased loading where relevant prior to work commencing.


Any existing walls to be removed are to be confirmed non-loadbearing prior to removal.

Boundaries, angles, and dimensions are to be checked by the main contractor prior to work commencing.

Written dimensions only to be used from this drawing. If in doubt consult the lead designer for clarification.

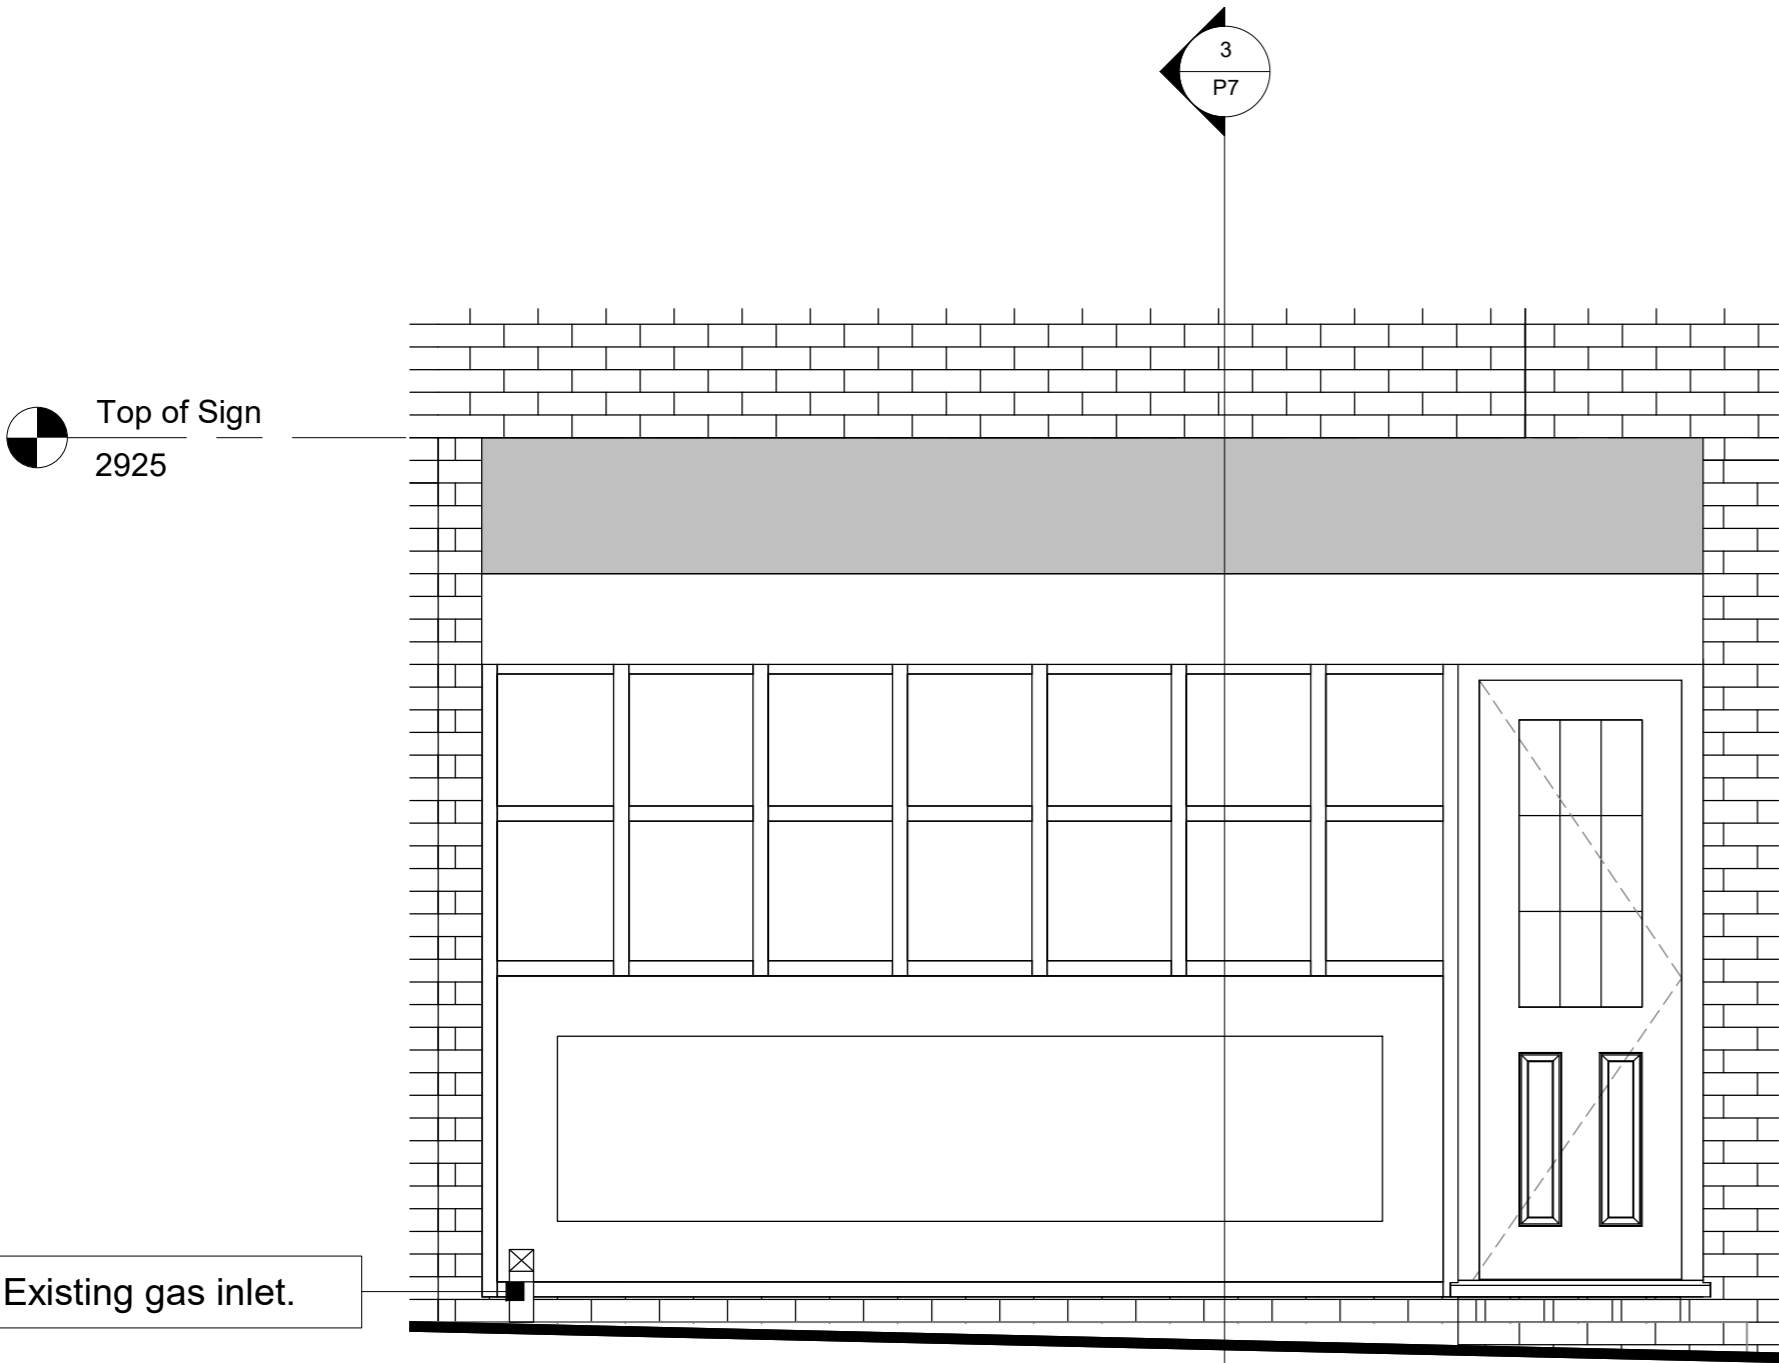

Existing Front Elevation
1 : 25

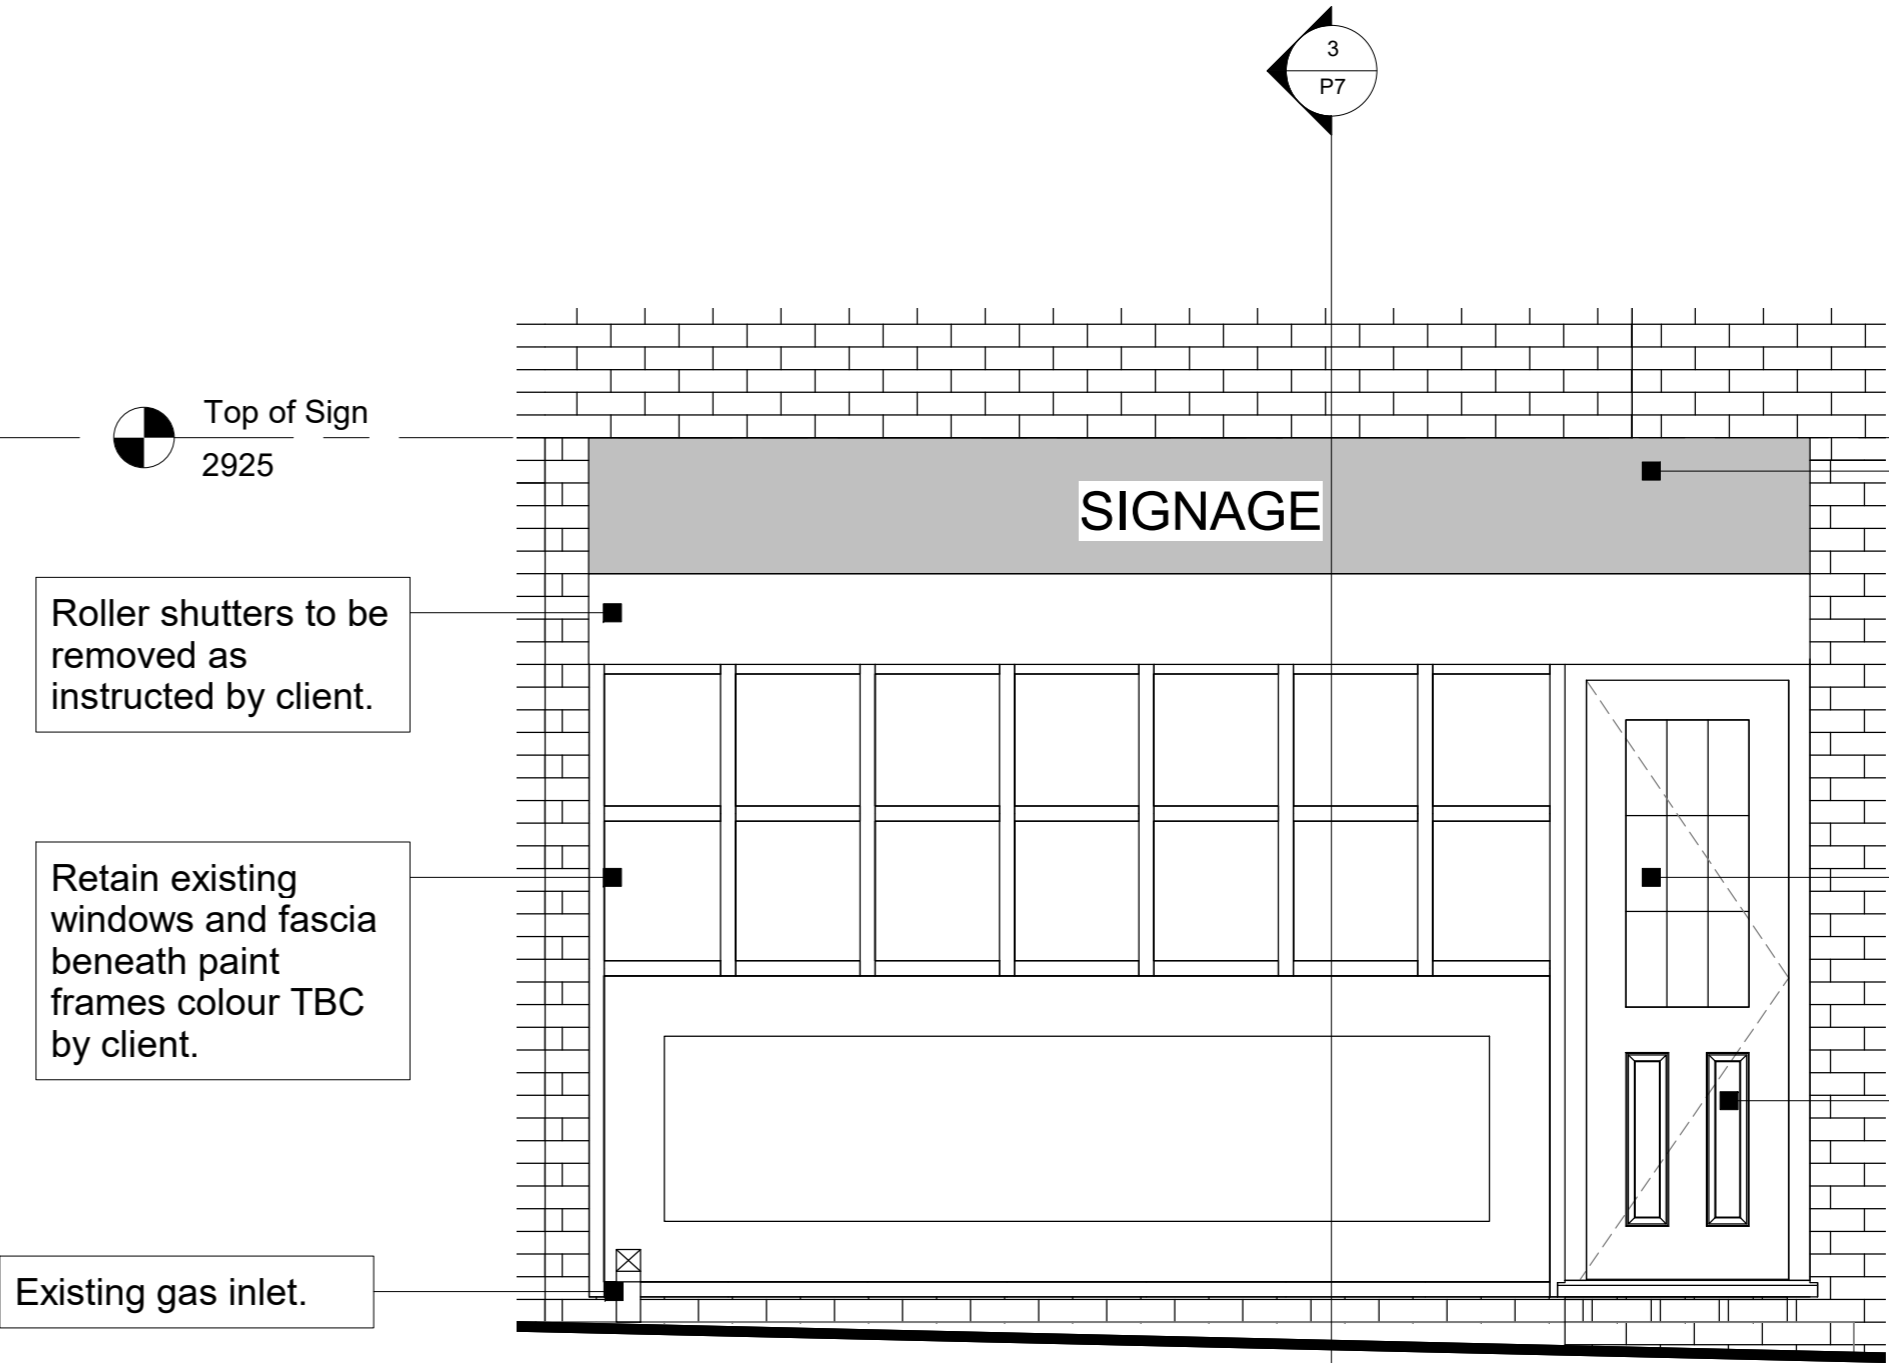

Proposed Front Elevation
1 : 25


Roller shutters to be removed as instructed by client.

Retain existing windows and fascia beneath paint frames colour TBC by client.

New signage, design specification as per clients instruction.

Retain existing door, paint colour TBC by client.

External door to be fitted with Secure by design locks and ironmongery.

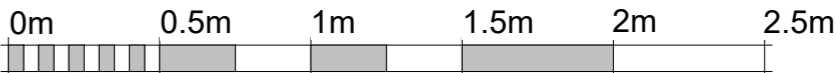

VISUAL SCALE 1:25 @ A2

M83

Client

Feed My City

Project Title

Unit 2 Beswick Street, Manchester, M4 7HR.

Drawings Title

Existing and Proposed Front Elevation A2

Drawing No.	Rev.
P7	
Scale @ A2	1 : 25
Created By	
Check By	

This drawing and its contents, including design rights and all other intellectual property rights, are the property of M83 and shall remain the property of M83. No part of this drawing may be reproduced, stored in a retrieval system, or transmitted in any form or by any means, electronic, mechanical, photocopying, recording, or by any information storage or retrieval system, without prior written permission from M83.