


Note: All materials to match existing building


All rooflights/velux windows will not protrude more than 150mm from the existing roof plane  
All materials to match existing building




PROPOSED FRONT ELEVATION

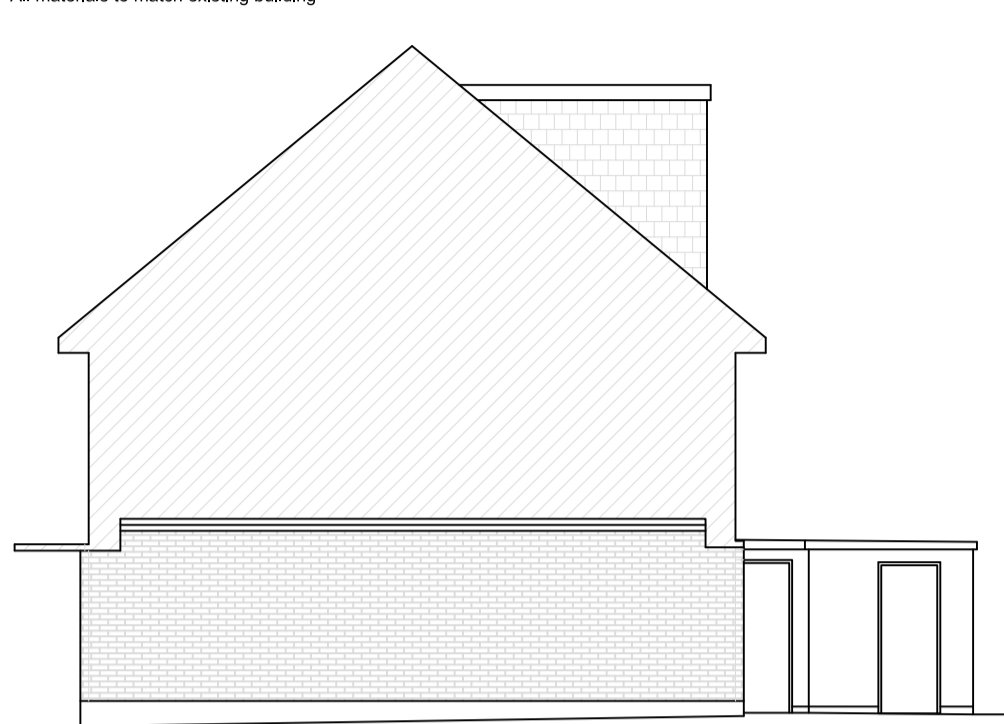


PROPOSED SIDE ELEVATION

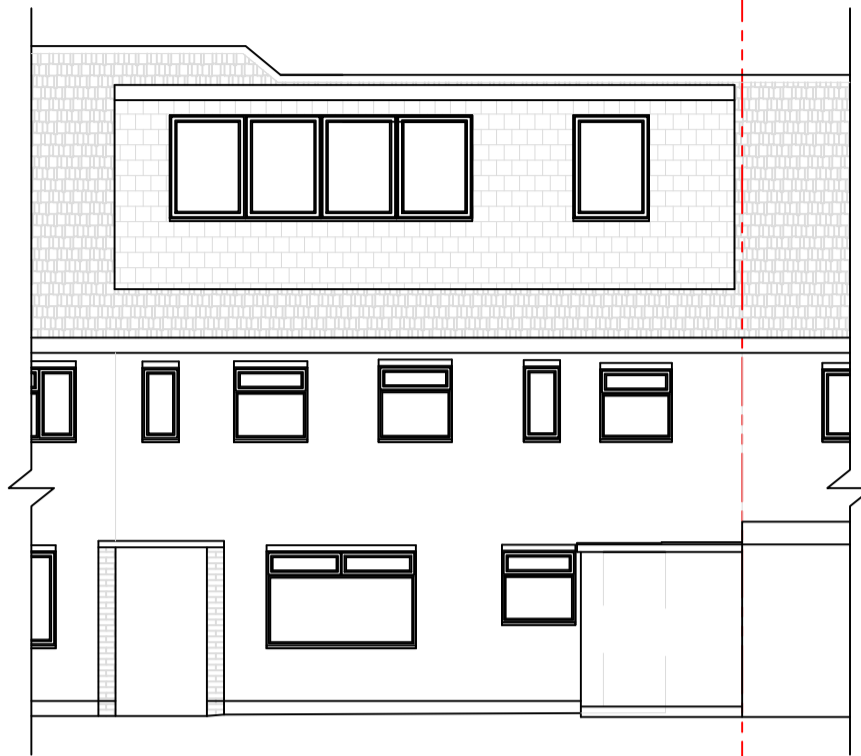


PROPOSED REAR ELEVATION

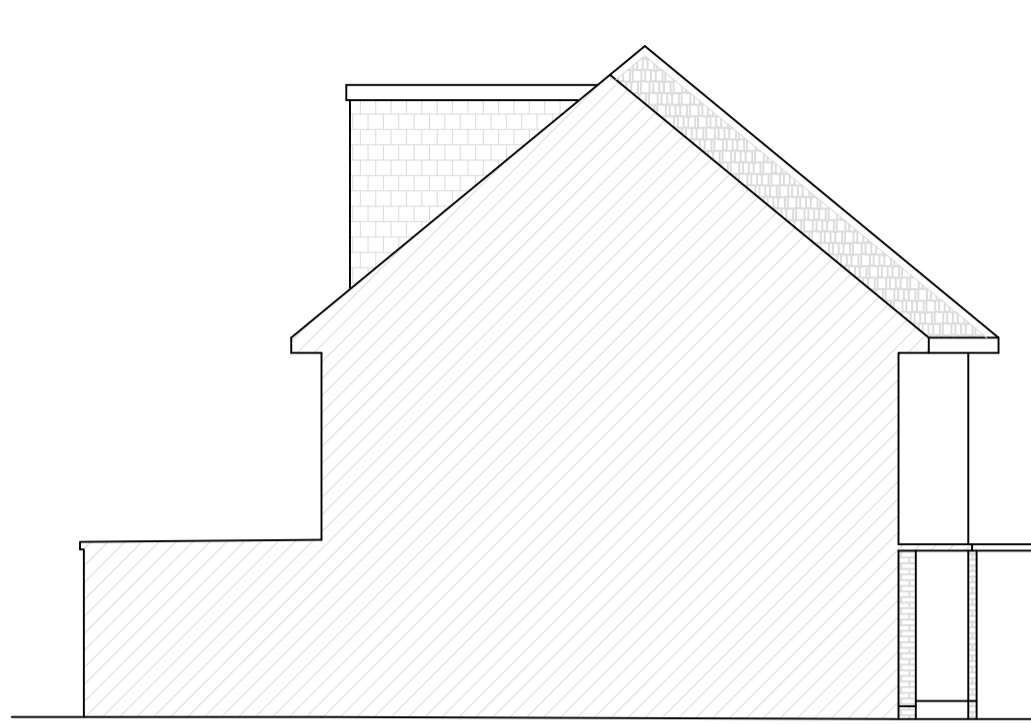


PROPOSED SIDE ELEVATION

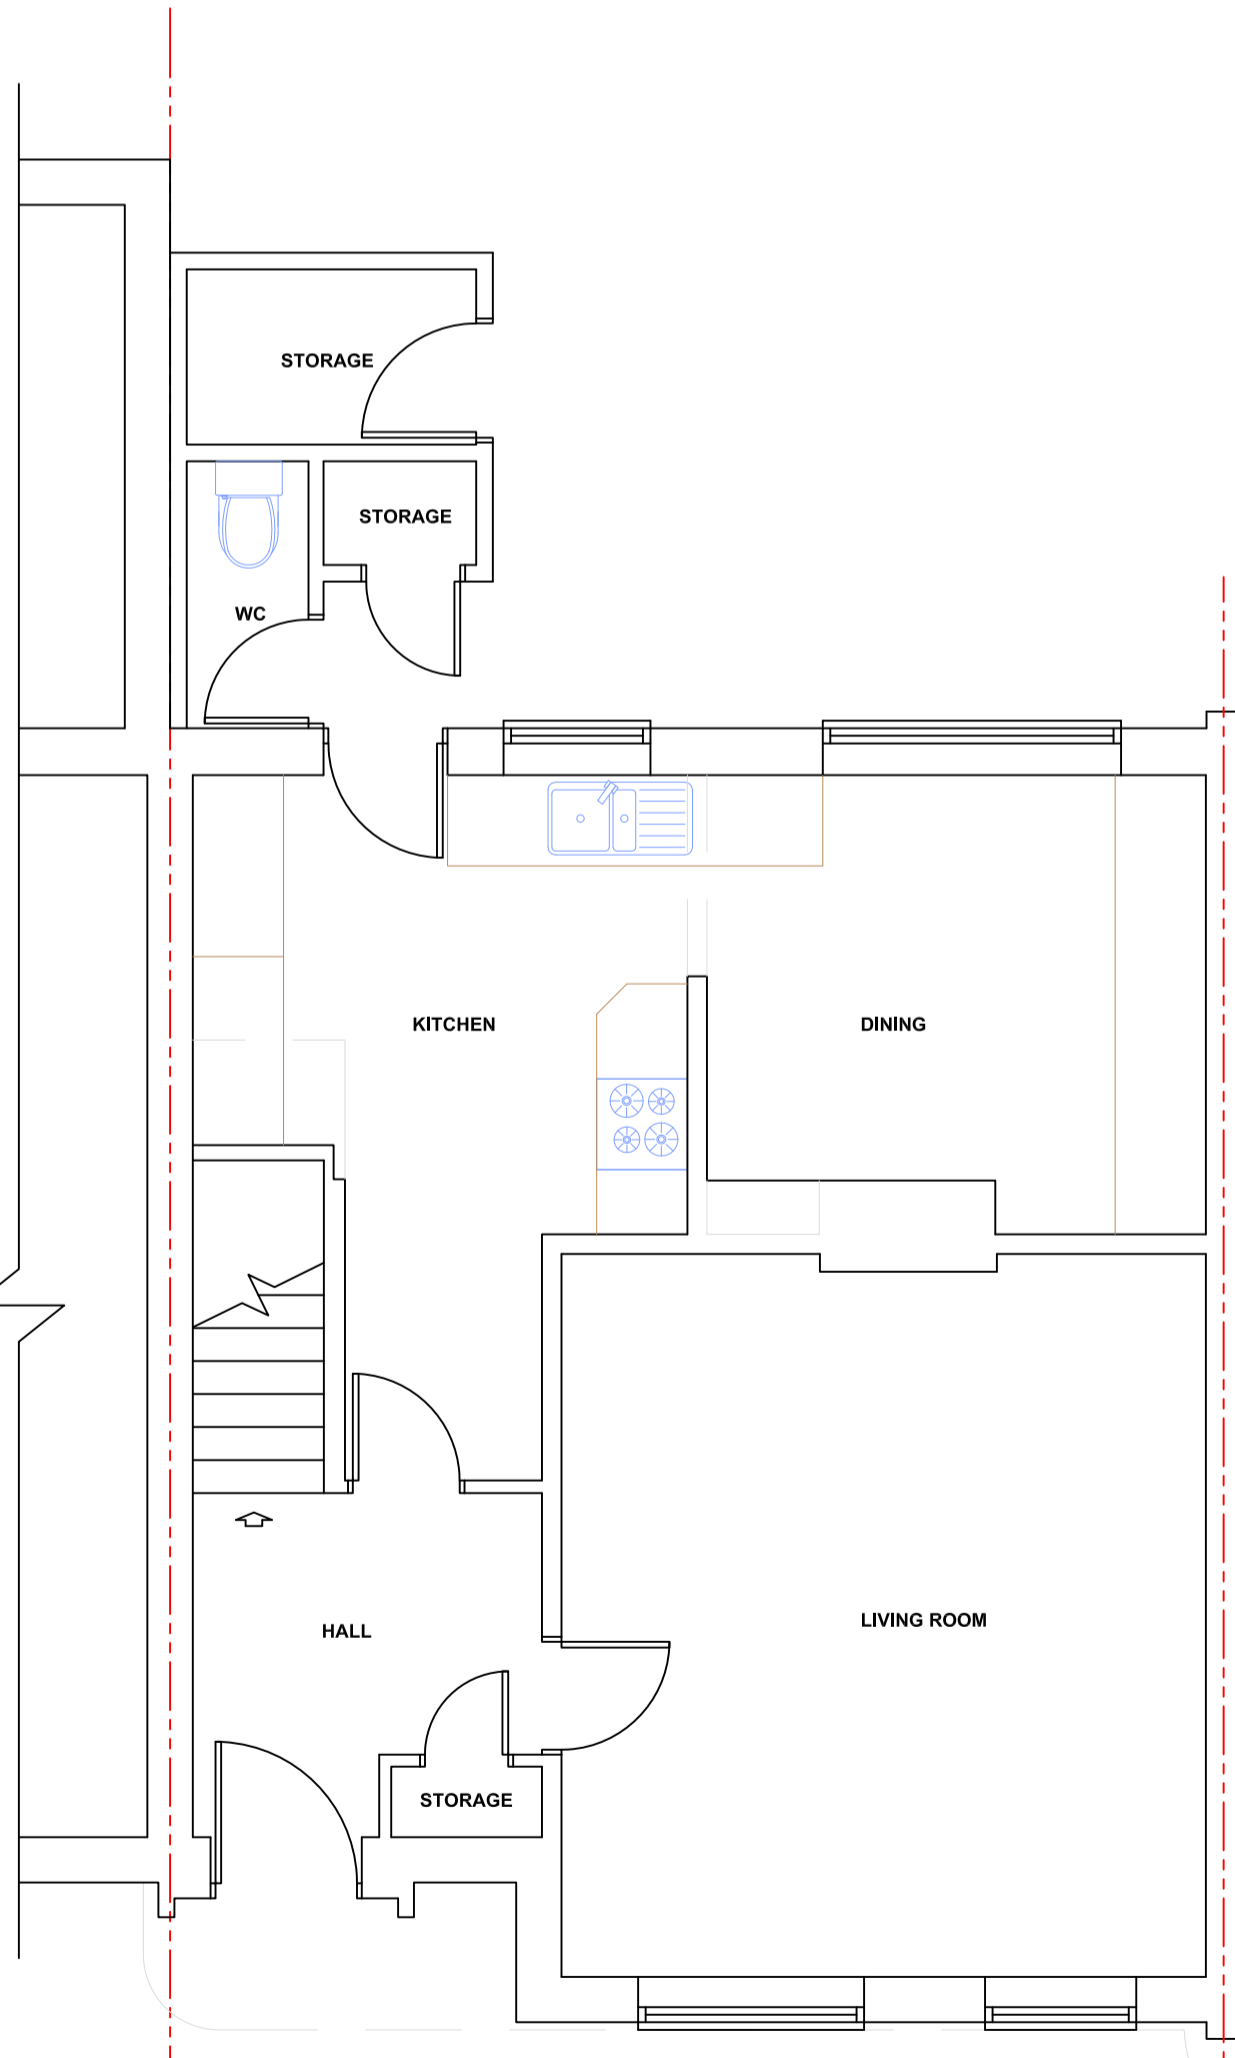

PROPOSED GROUND FLOOR PLAN

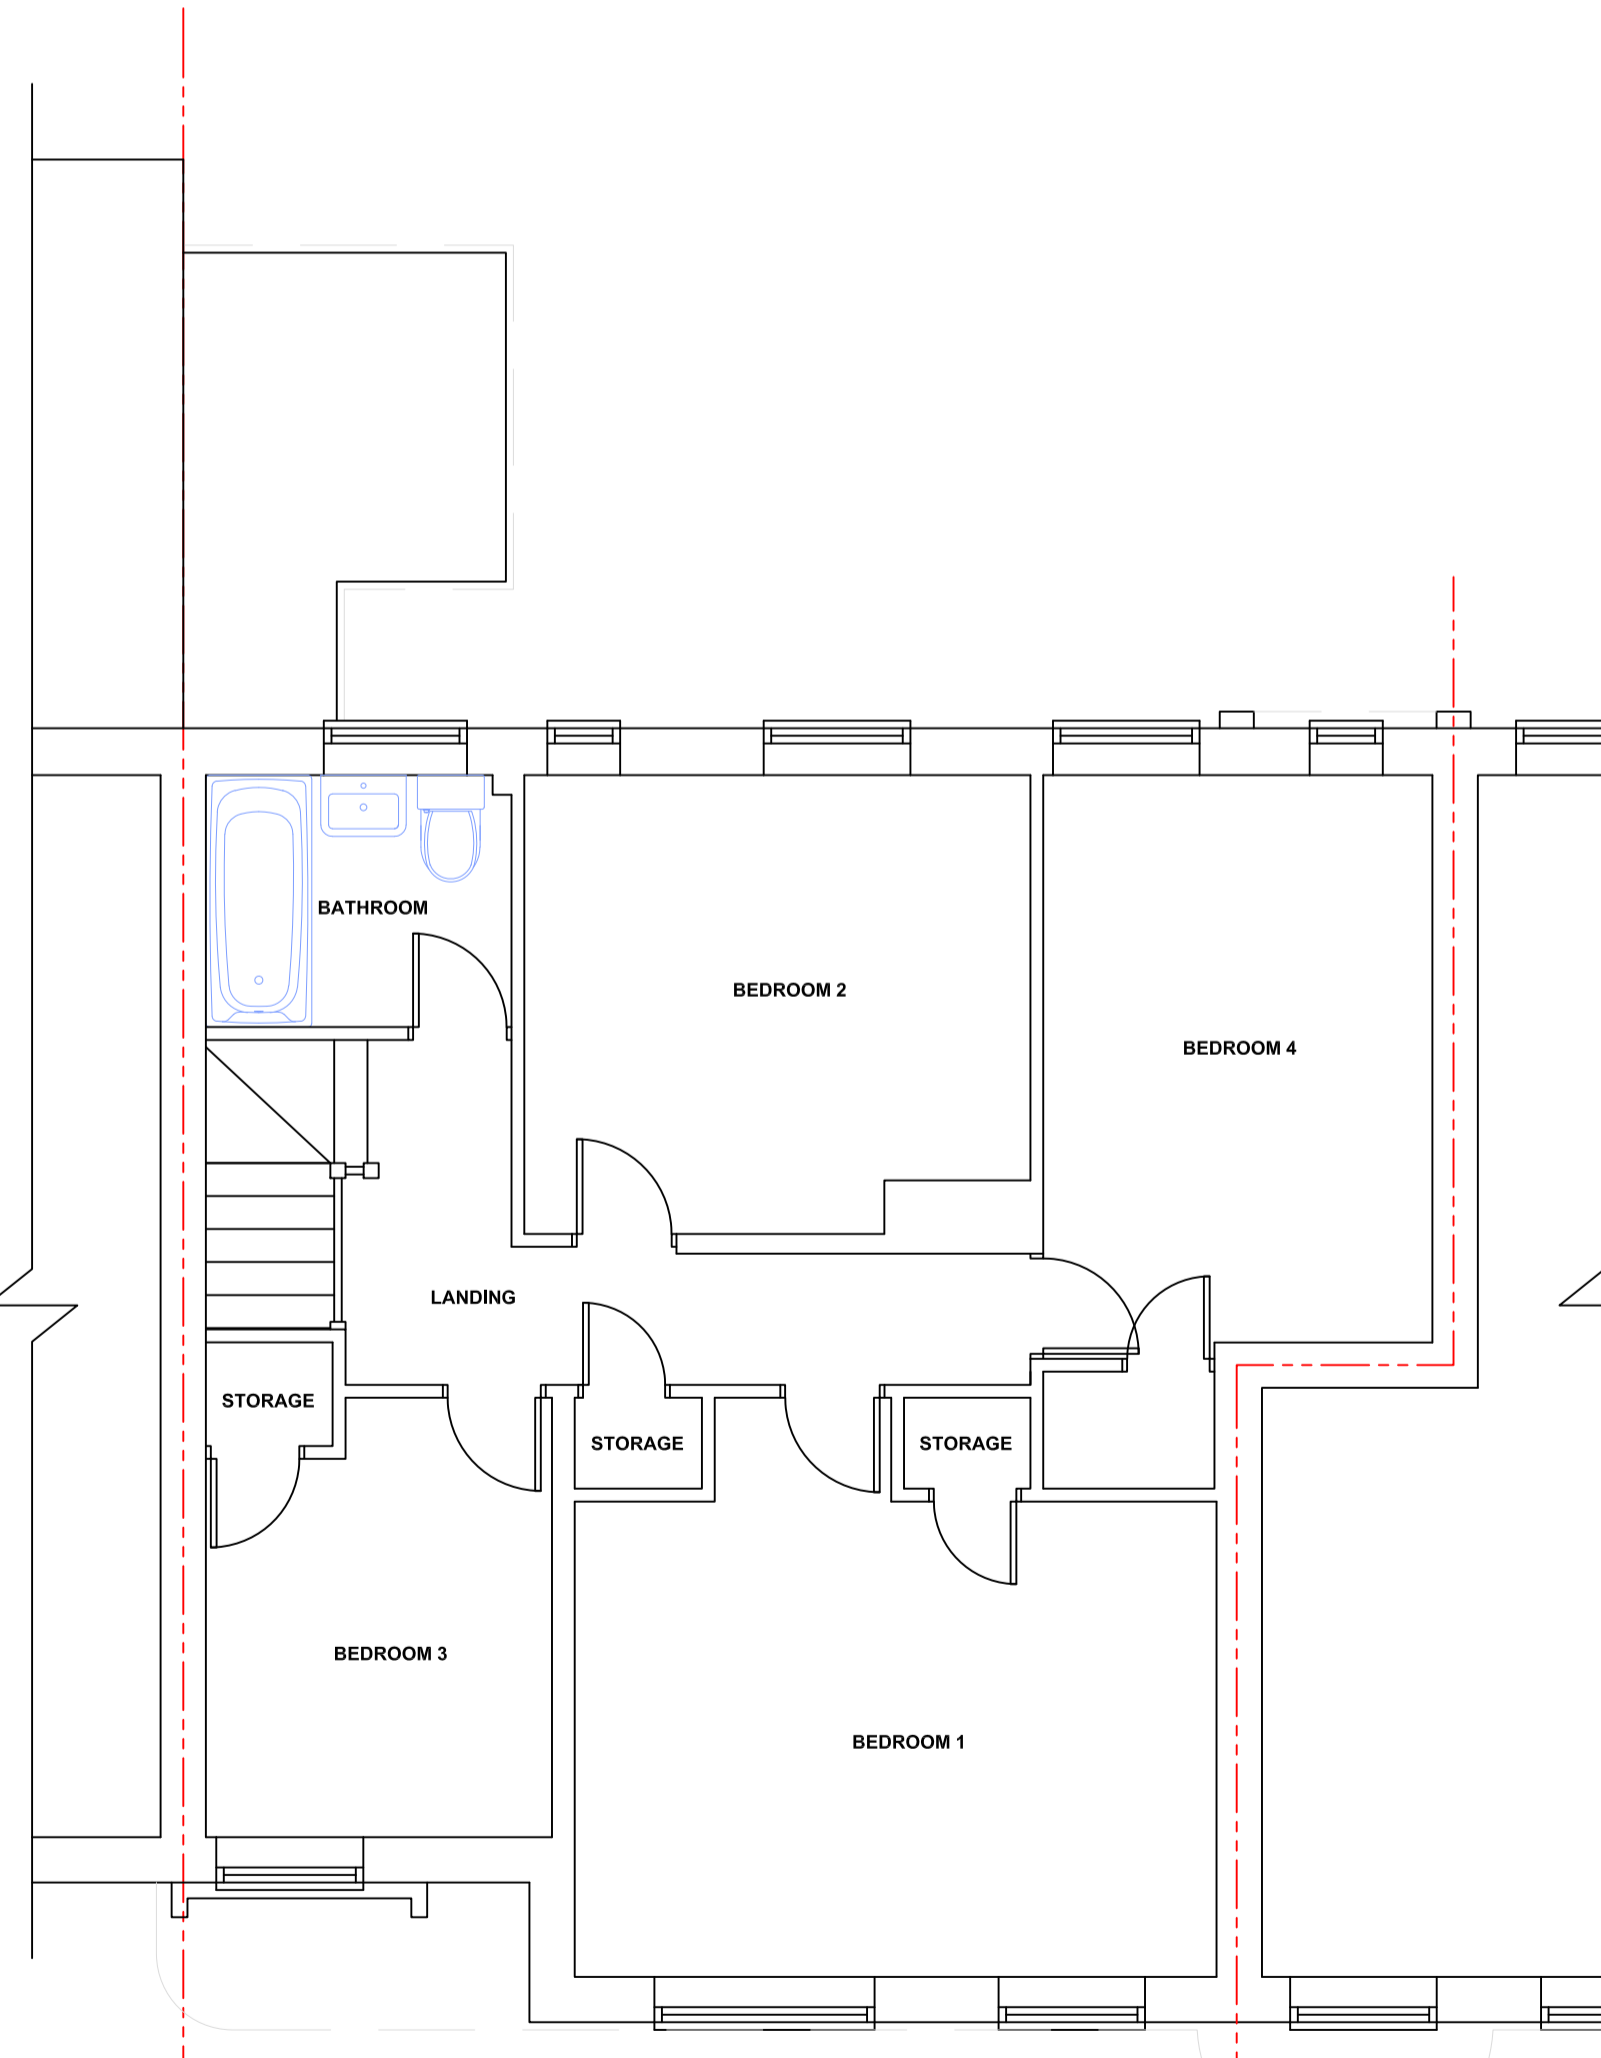

PROPOSED FIRST FLOOR PLAN

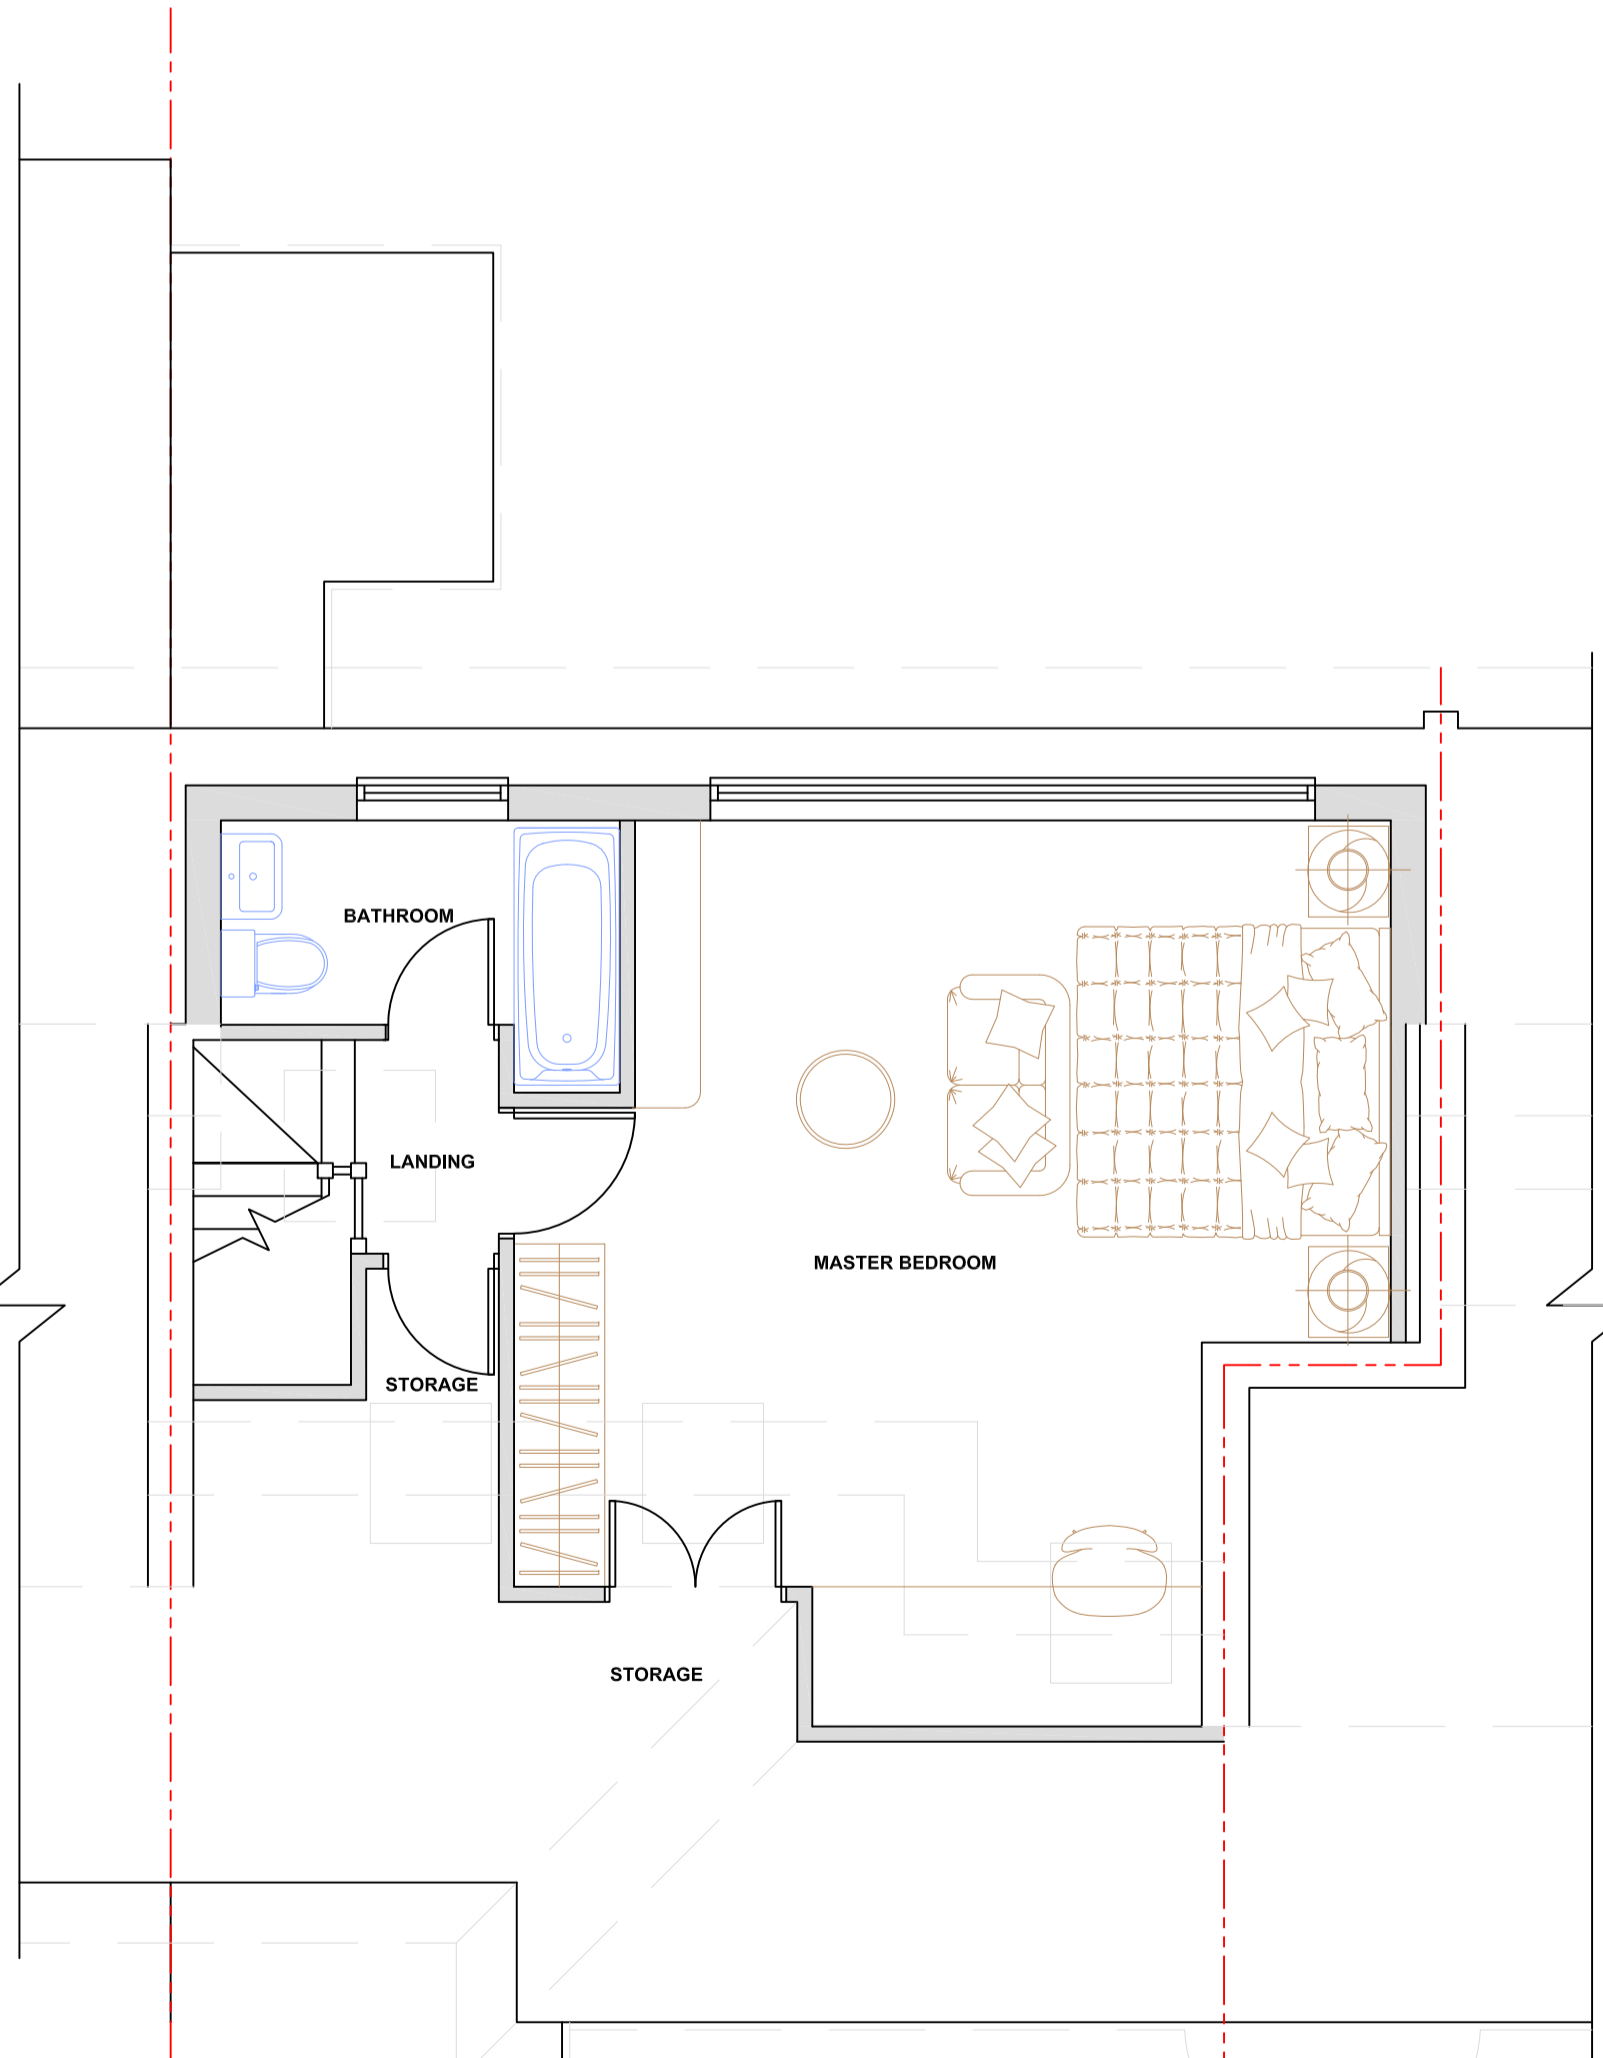

PROPOSED LOFT PLAN

Revision	Description	Date



TOWN AND COUNTRY  
PLANNING LTD

(020) 8441 4947

13 Evelyn Road, Cockfosters, Hertfordshire EN4 9JT  
e-mail: martin@tcpltd.net

Project	46 Shillitoe Ave, Potters Bar Herts. EN6 3HG
Client	Dr. K. Sneath
Proposed Plans & Elevations	
Drawing No.	2021-1514/2
Scale	1:50, 1:100
Drawn By:	M.P.M
Sheet Size A1	Date 31 Aug 2021

**IMPORTANT NOTICE**  
© Copyright. Drawing to be used in conjunction with specification and structural engineers notes. All dimensions to be checked on site prior to commencement of work, differences between drawings, and between drawings and specification or structural engineers details to be referred immediately to Town and Country Planning Ltd. Work should only be undertaken from local authority approved drawings. Commencement of any work on site prior to gaining the necessary planning and/or building control approvals is entirely at the client's own risk.  
We strongly recommend you agree the boundary lines of the property before any work commences on site. It is the responsibility of the builder and the property owner to be in agreement with the definition of these lines.