
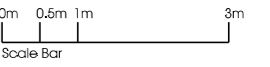


Copyright reserved.
 All dimensions to be checked on site before work commences.
 Figured dimensions to be taken in preference to scaled dimensions.
 If in doubt please ask.


Notes

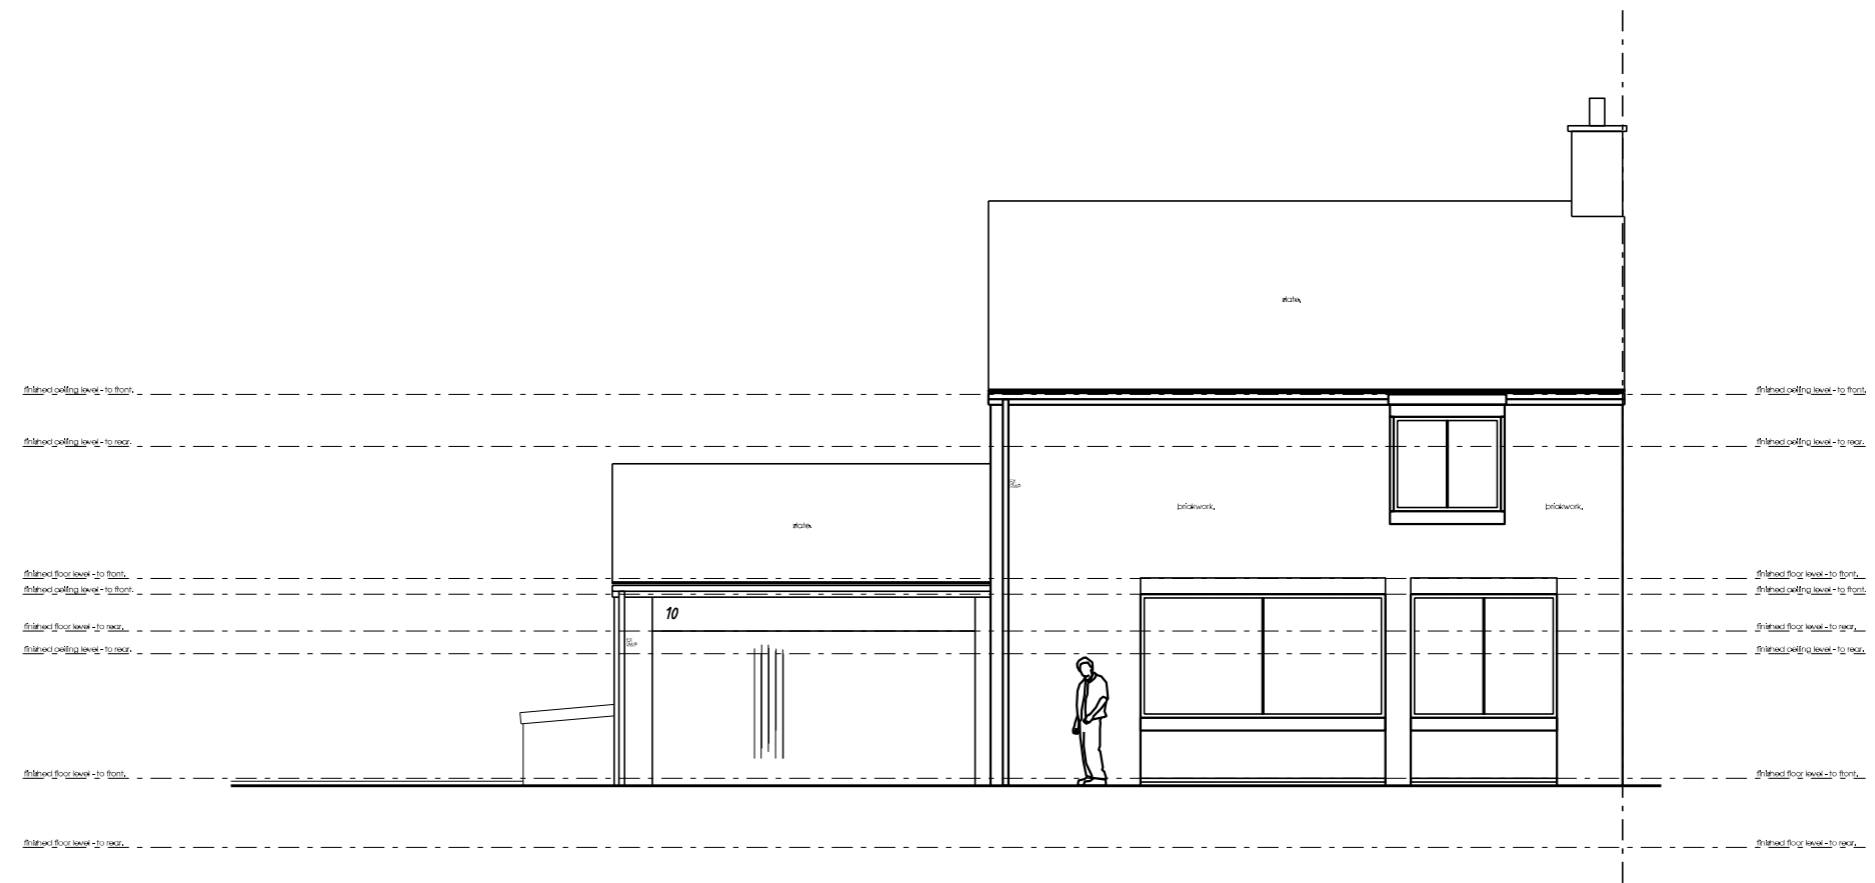

Revisions

01 - Existing Front Elevation

Scale 1:100 @ A3

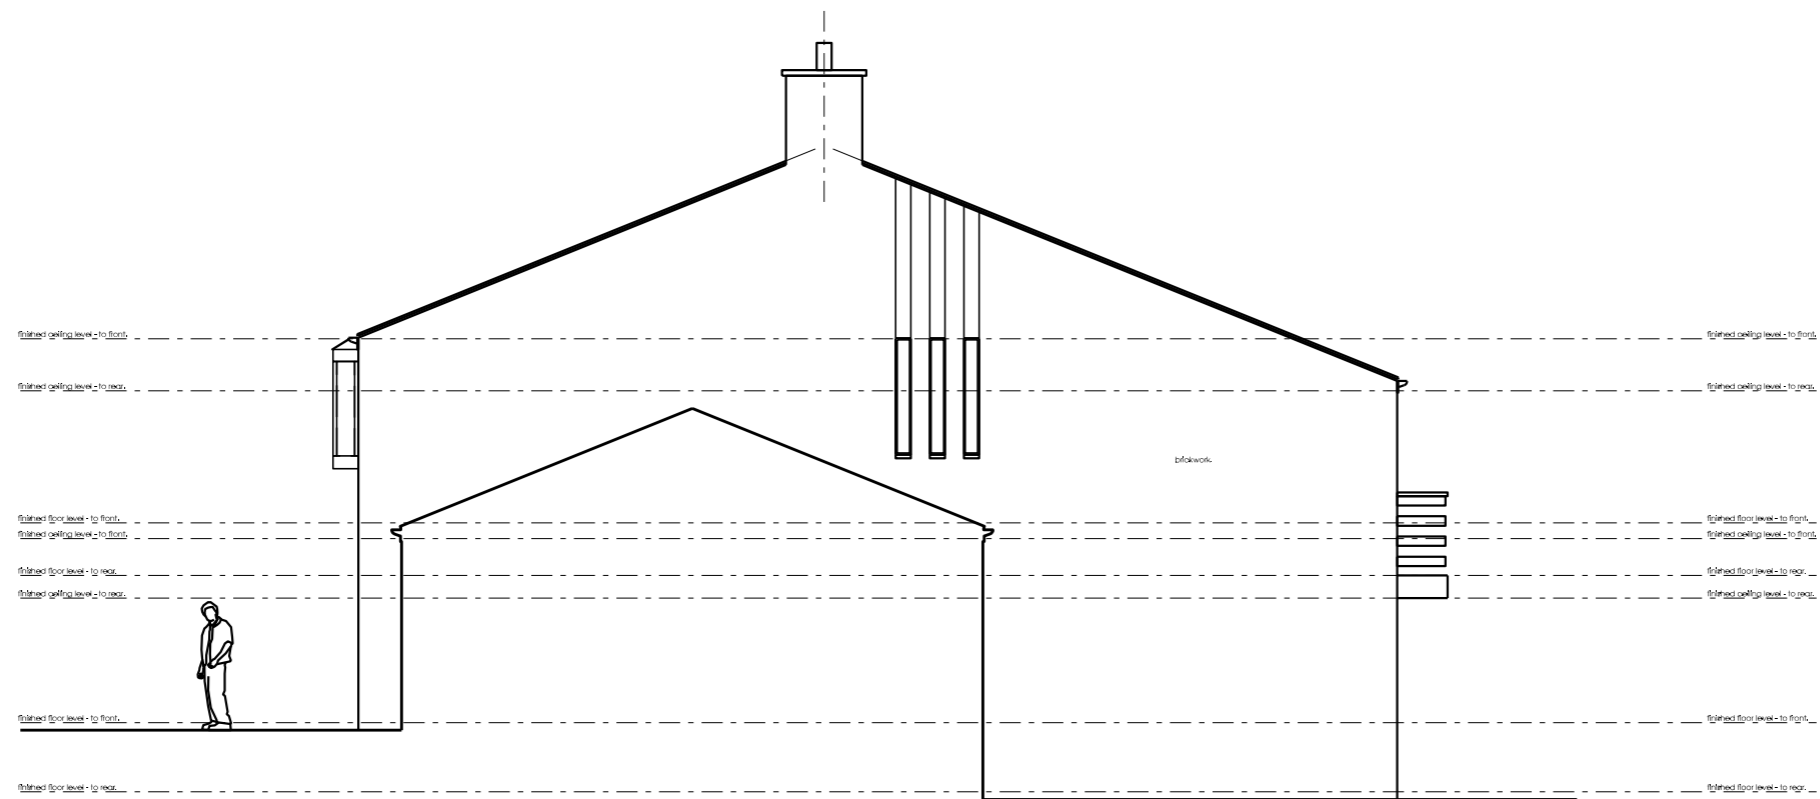

02 - Existing Side Elevation

Scale 1:100 @ A3

STATUS - PLANNING

crawford bond architects

Prama House
 267 Banbury Road
 Oxford OX2 7HT

01865 331922
 07876 522232

enquiries@crawfordbondarchitects.com
 www.crawfordbondarchitects.com

Project
 10 FITZHERBERT CLOSE.

OXFORD.

Title

EXISTING
 ELEVATIONS 01

Project architect DC

Drawn DC

Date 14/04/21

Scale 1 : 100 @A3

Job No 21005

Drawing No 090