



Copyright reserved.  
 All dimensions to be checked on site before work commences.  
 Figured dimensions to be taken in preference to scaled dimensions.  
 If in doubt please ask.

Notes

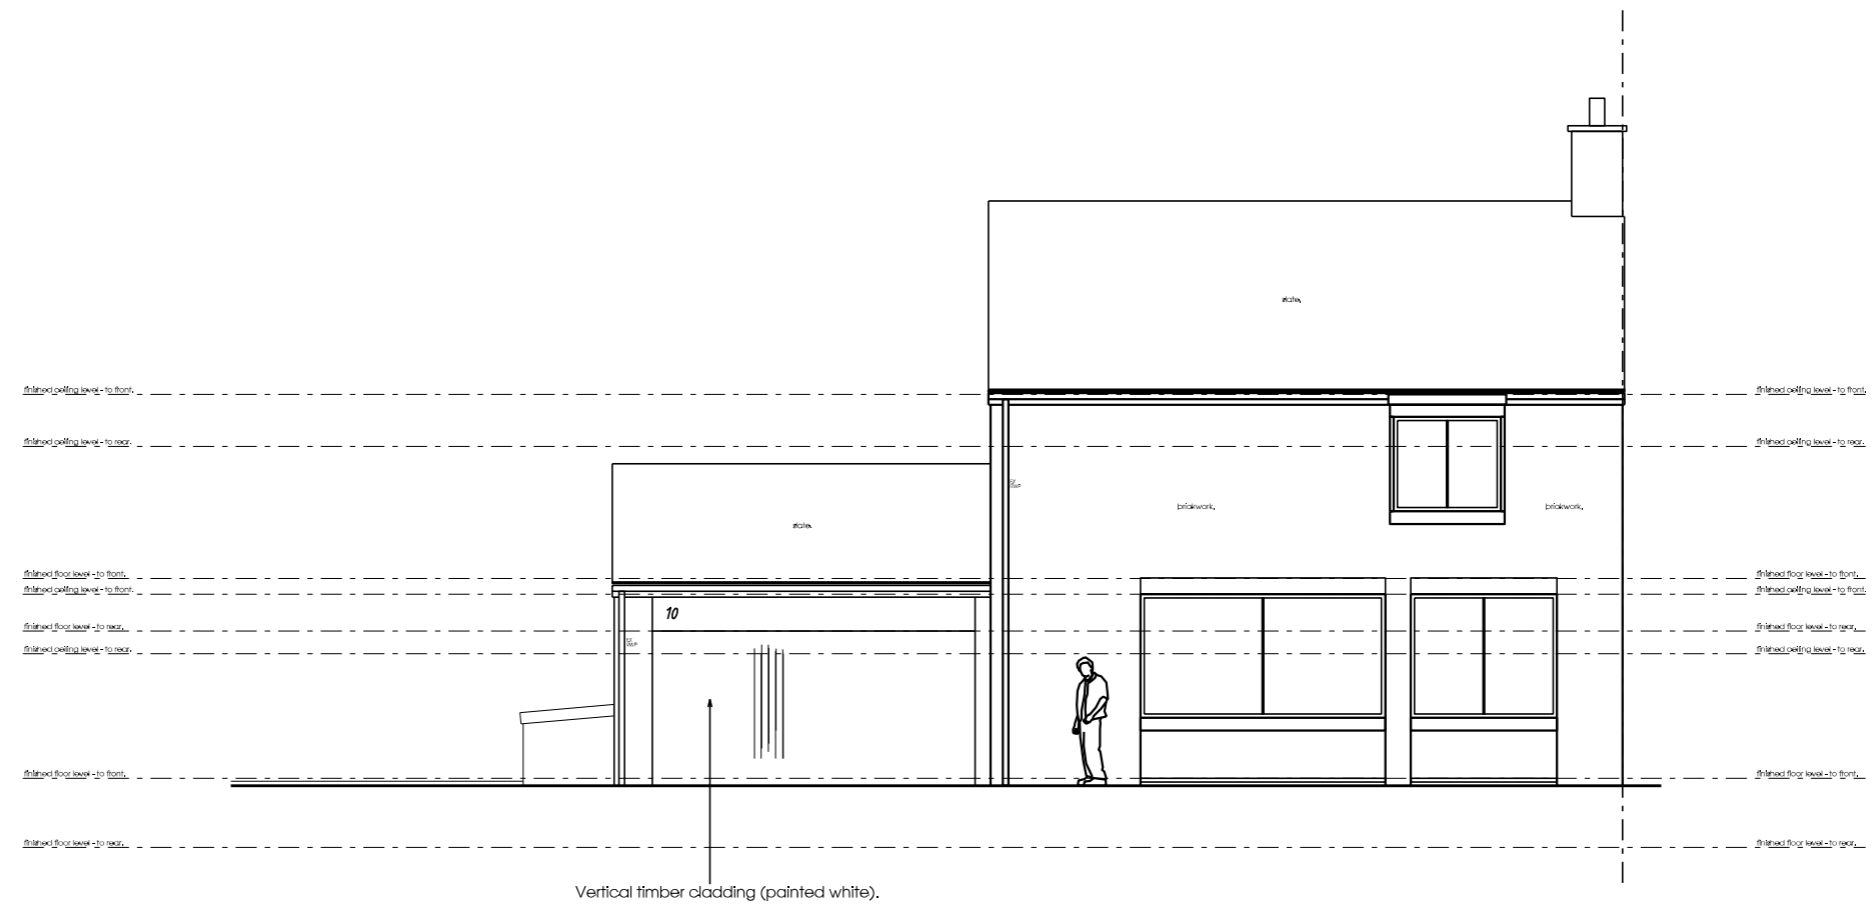

Revisions

01 - Proposed Front Elevation  
 Scale 1:100 @ A3

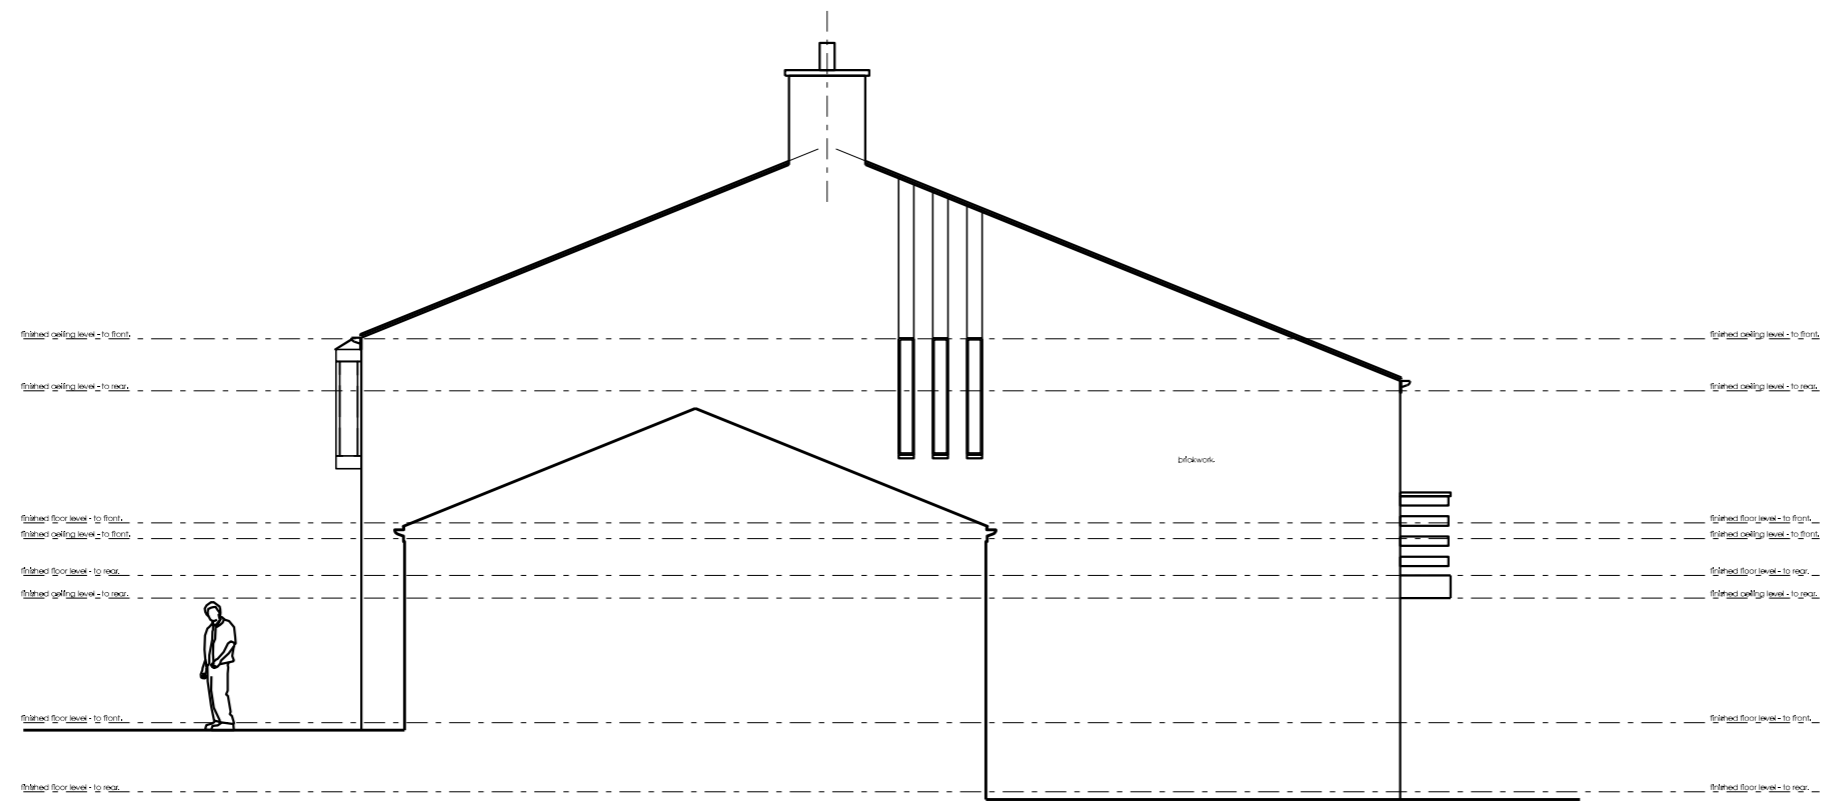

02 - Proposed Side Elevation  
 Scale 1:100 @ A3

STATUS - PLANNING

crawford bond architects

Prama House  
 267 Banbury Road  
 Oxford OX2 7HT

01865 331922  
 07876 522232

enquiries@crawfordbondarchitects.com  
 www.crawfordbondarchitects.com

Project  
 10 FITZHERBERT CLOSE.

OXFORD.

Title  
 PROPOSED ELEVATIONS 01

Project architect	DC
Drawn	DC
Date	11/05/21
Scale	1 : 100 @A3
Job No	21005
Drawing No	130