


South East Elevation




South West Elevation

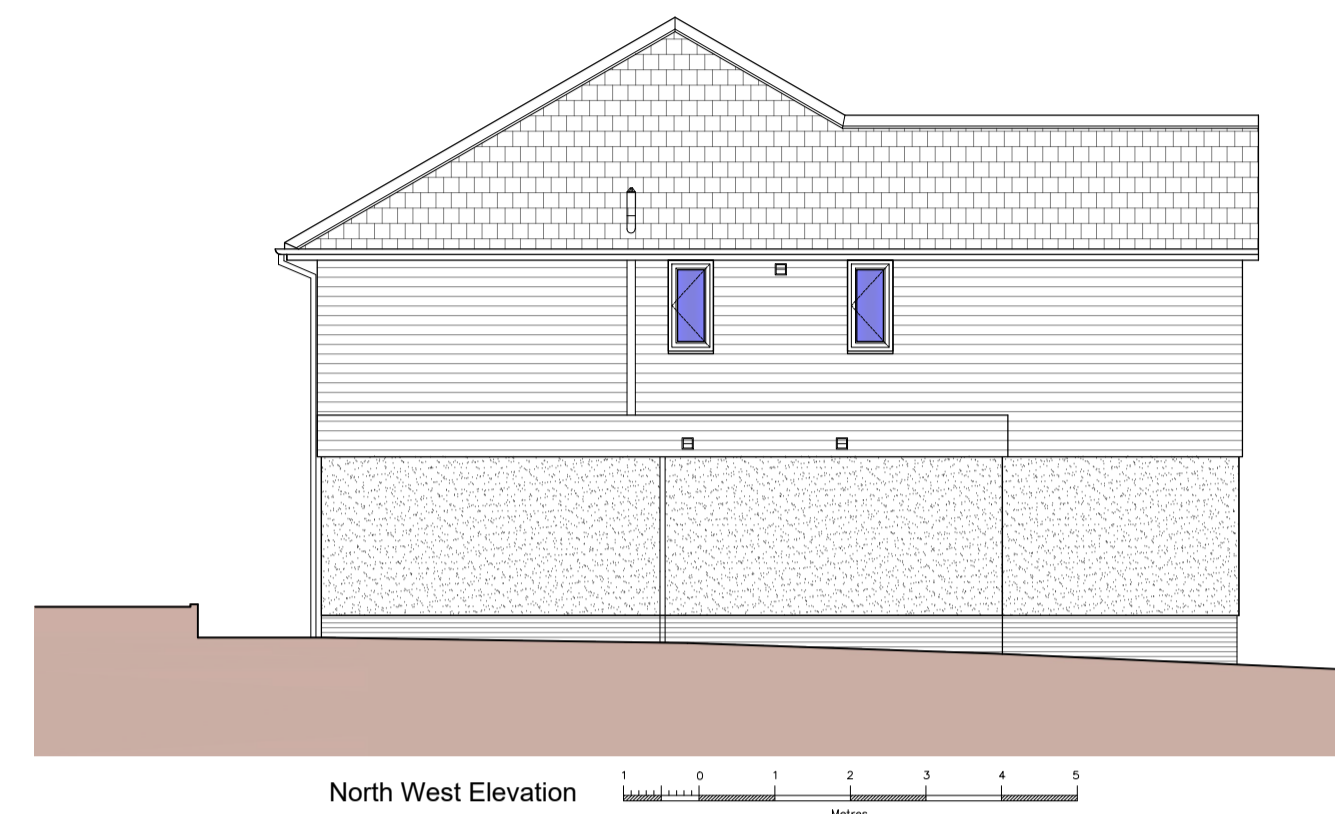



North West Elevation




North East Elevation

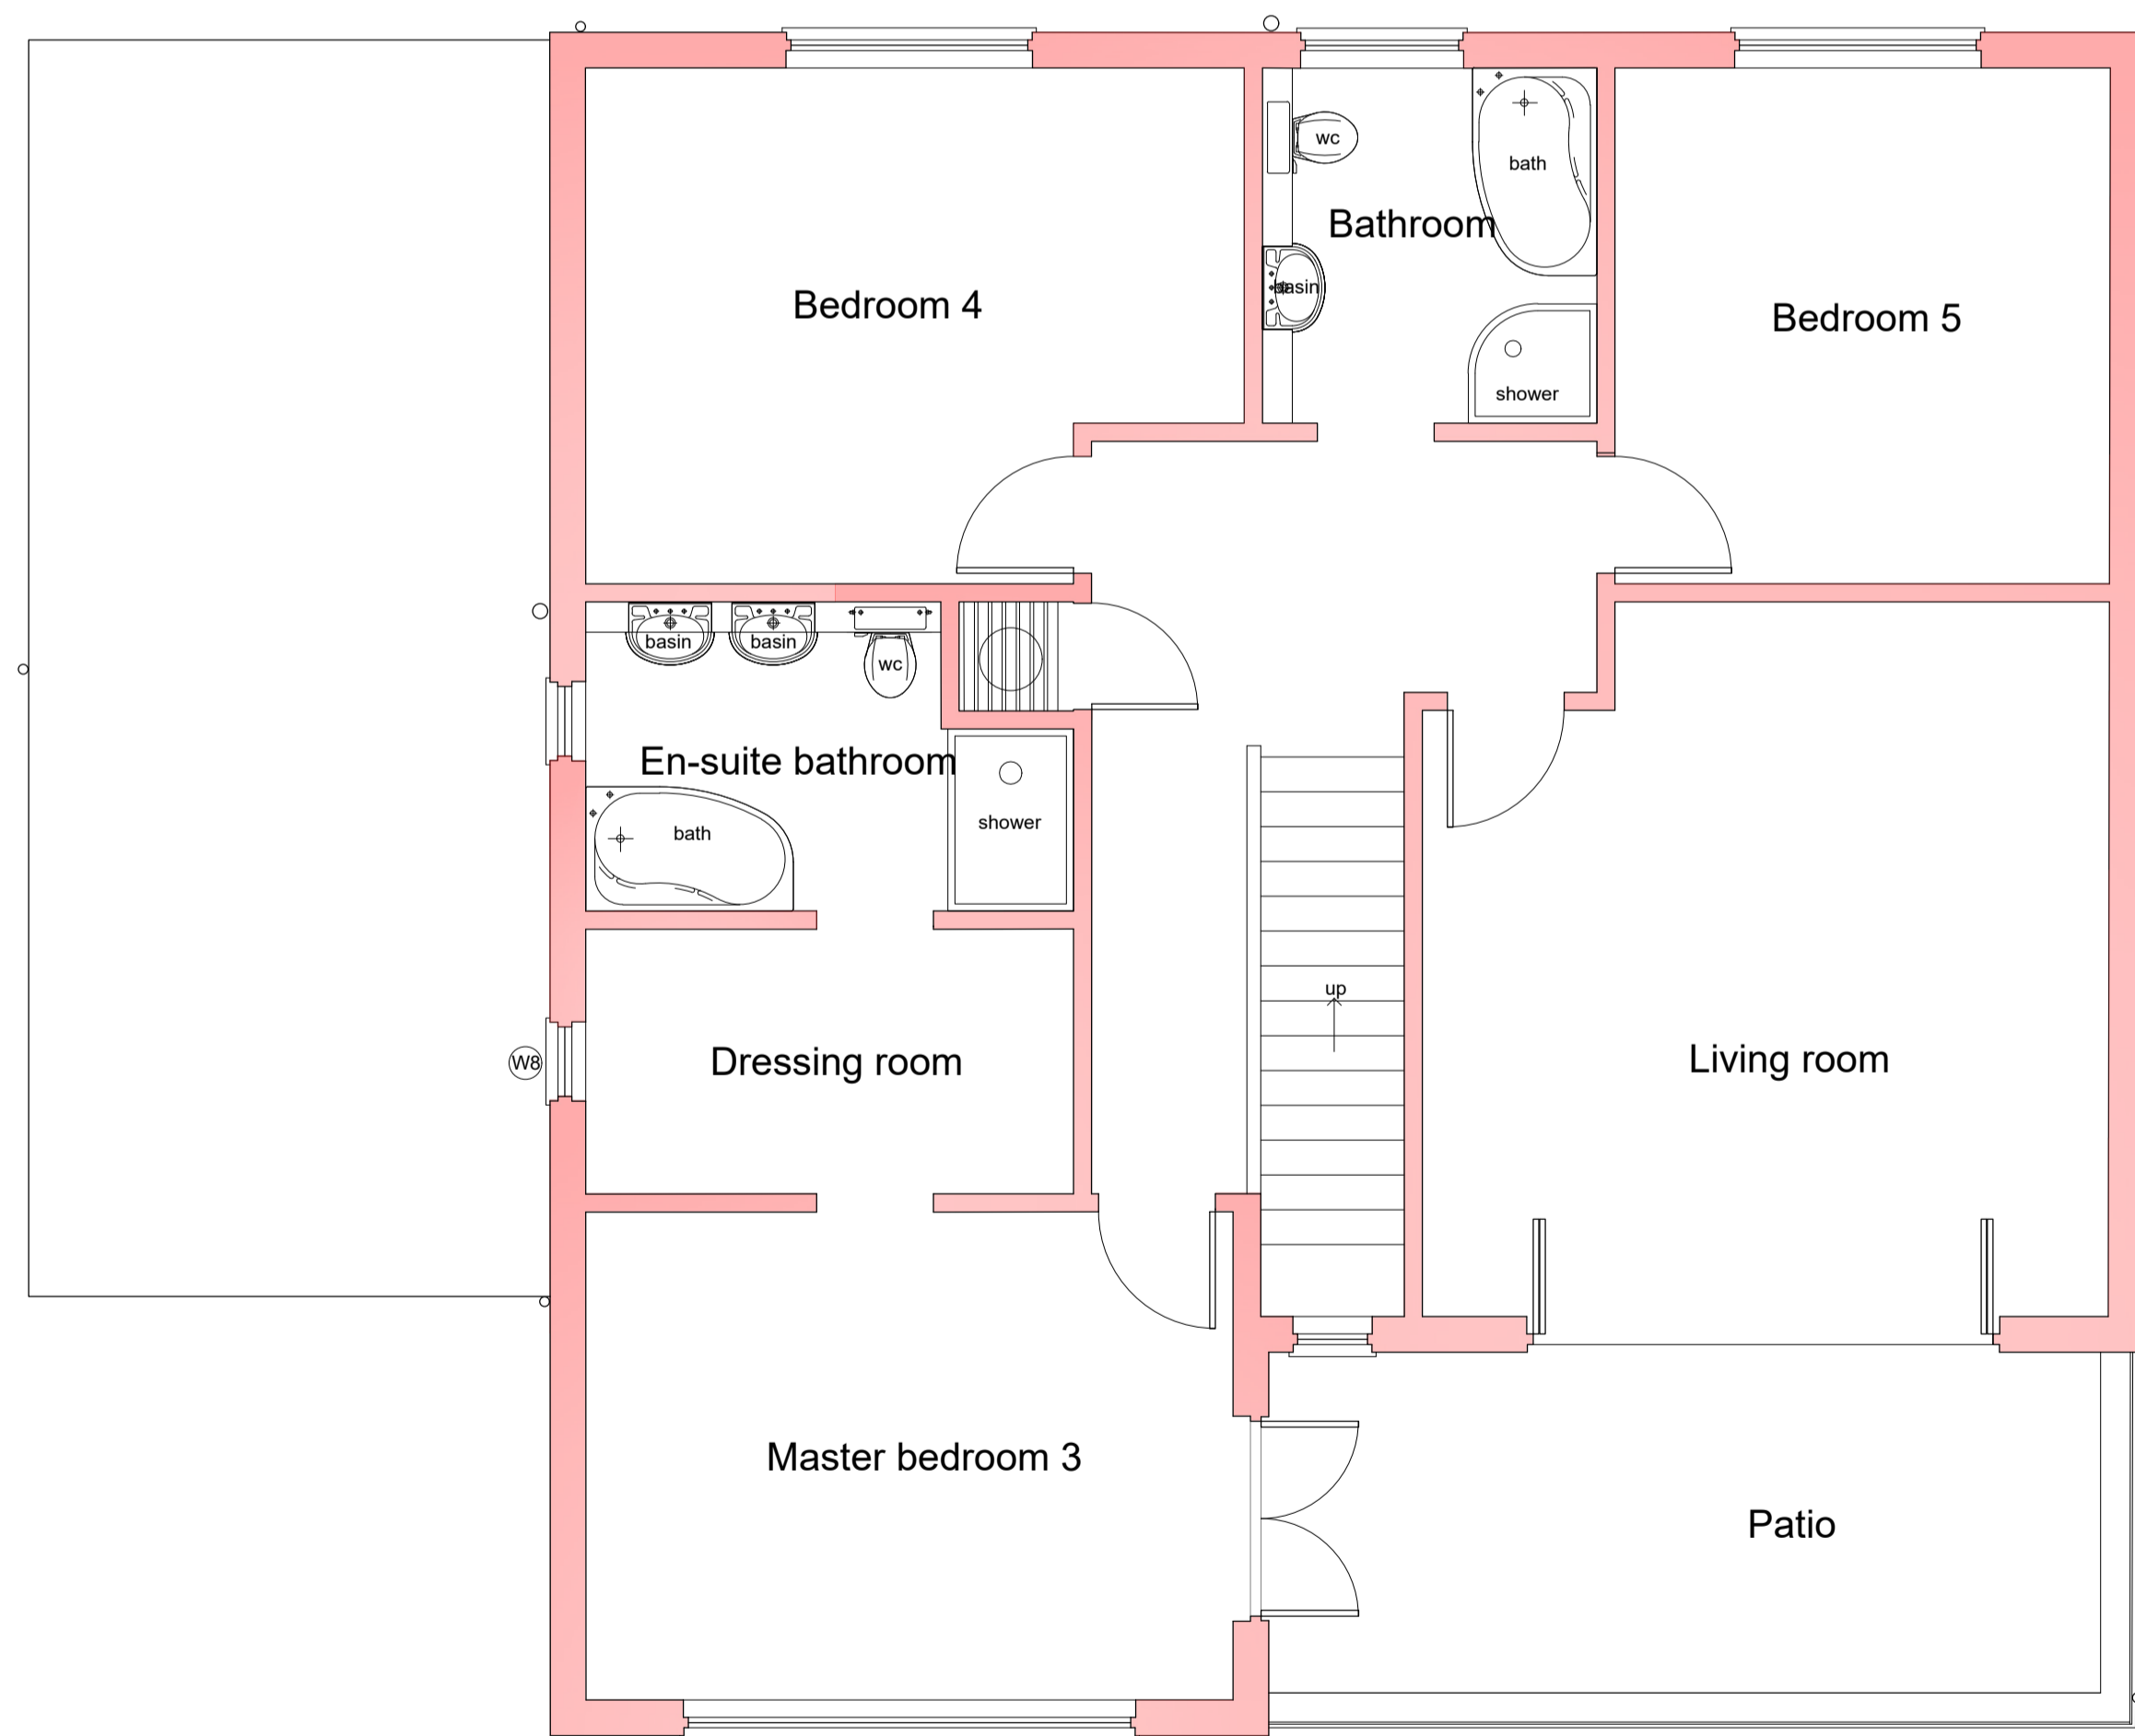

First floor plan

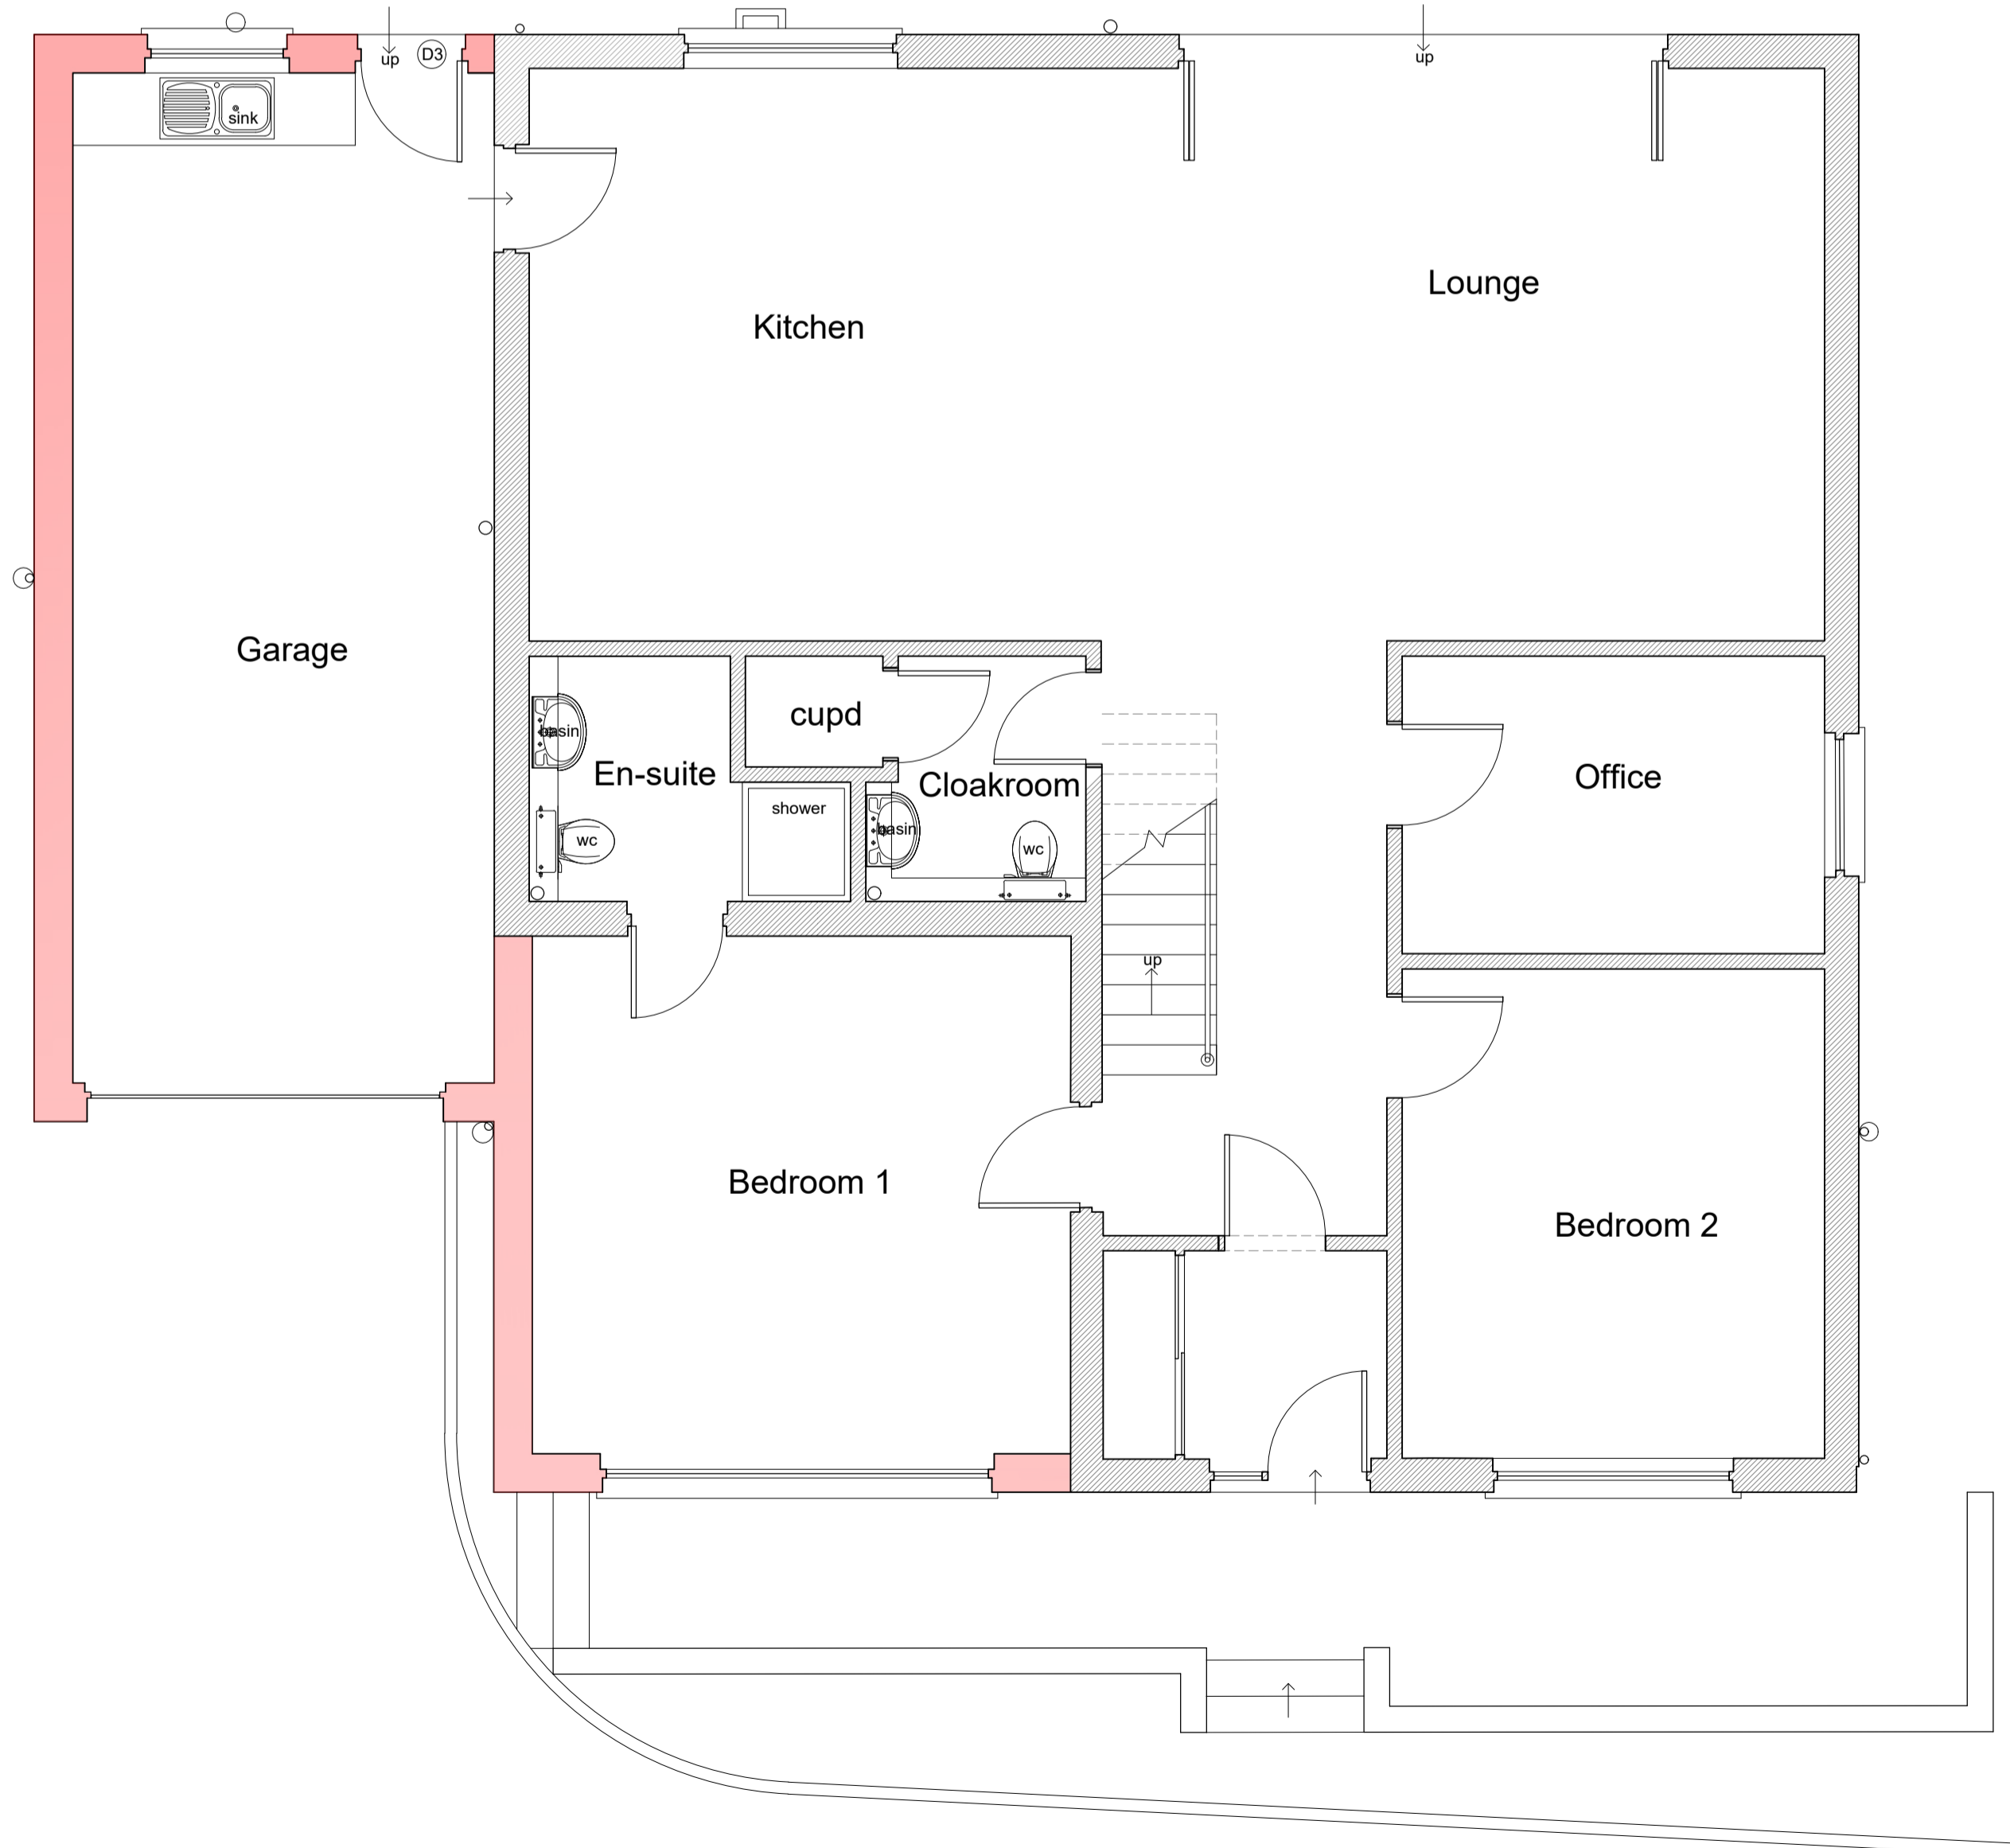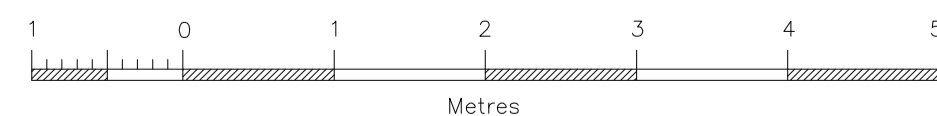

Ground floor plan

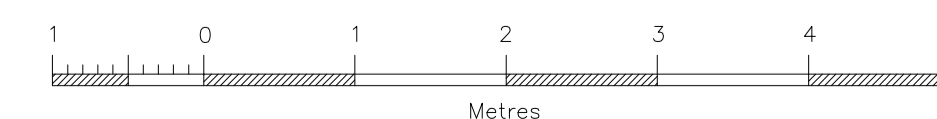

**Window Schedule**


O = Opening Light, F = Fixed Light

Code	Location	Size (appx)	Configuration
W1	Bed 1	3275mm x 1300mm	OF
W2	Garage	1200mm x 1200mm	OF
W3	Bed 2	2000mm x 1200mm	OF
W4	Lounge/Kitchen	600mm x 2100mm	F
W5	Dining Room	600mm x 2100mm	F
W6	Bed 3	3275mm x 1850mm	F
W7	Dressing	600mm x 1200mm	O
W8	En Suite	600mm x 1200mm	O
W9	Bed 4	1800mm x 1200mm	OF
W10	Bathroom	1200mm x 1200mm	OF
W11	Bed 5	1800mm x 1200mm	OF
W12	F FL Stairwell	600mm x 2050mm	F

2 No. roof lights - appx 2800mm x 1200mm

**External Door Schedule**

Code	Location	Size (appx)
D1	Entrance	838mm x 2100mm
D2	Garage (front)	3000mm x 2600mm
D3	Garage (rear)	838mm x 2100mm
D4	Utility Room	838mm x 2100mm
D5	Lounge	825mm x 2100mm - 3 Nr.
D6	Dining Room	825mm x 2100mm - 3 Nr.
D7	Living Room	825mm x 2100mm - 4 Nr.
D8	Bedroom 3	700mm x 2100mm - 2 Nr.

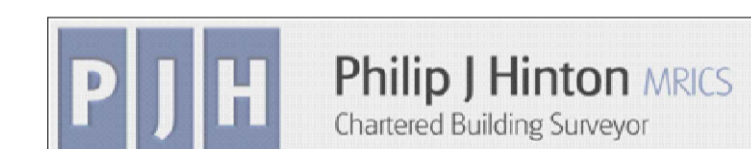

**PHILIP J HINTON**  
 EAST GLEN  
 ORCHARD HILL  
 BIDEFORD EX39 2RA  
 (01237) 479016  
 info@philipjhinton.com

No.	Description:	Date:
R1	Privacy screen to southern edge of balcony	15th Feb 20
R2	Changes to fenestration	1st Sept 21

**PROPOSED PLANS AND ELEVS**

THIS DRAWING IS COPYRIGHT OF PHILIP J HINTON

Alterations and Extension to:  
 Redstone  
 Highbury Hill  
 Northam  
 Bideford  
 Devon EX39 1NJ

Project: 52/20	<b>03</b>
Date: 23rd December 2020	
Client: Mr J Sandwell	
Scale: 1:50; 1:100	